

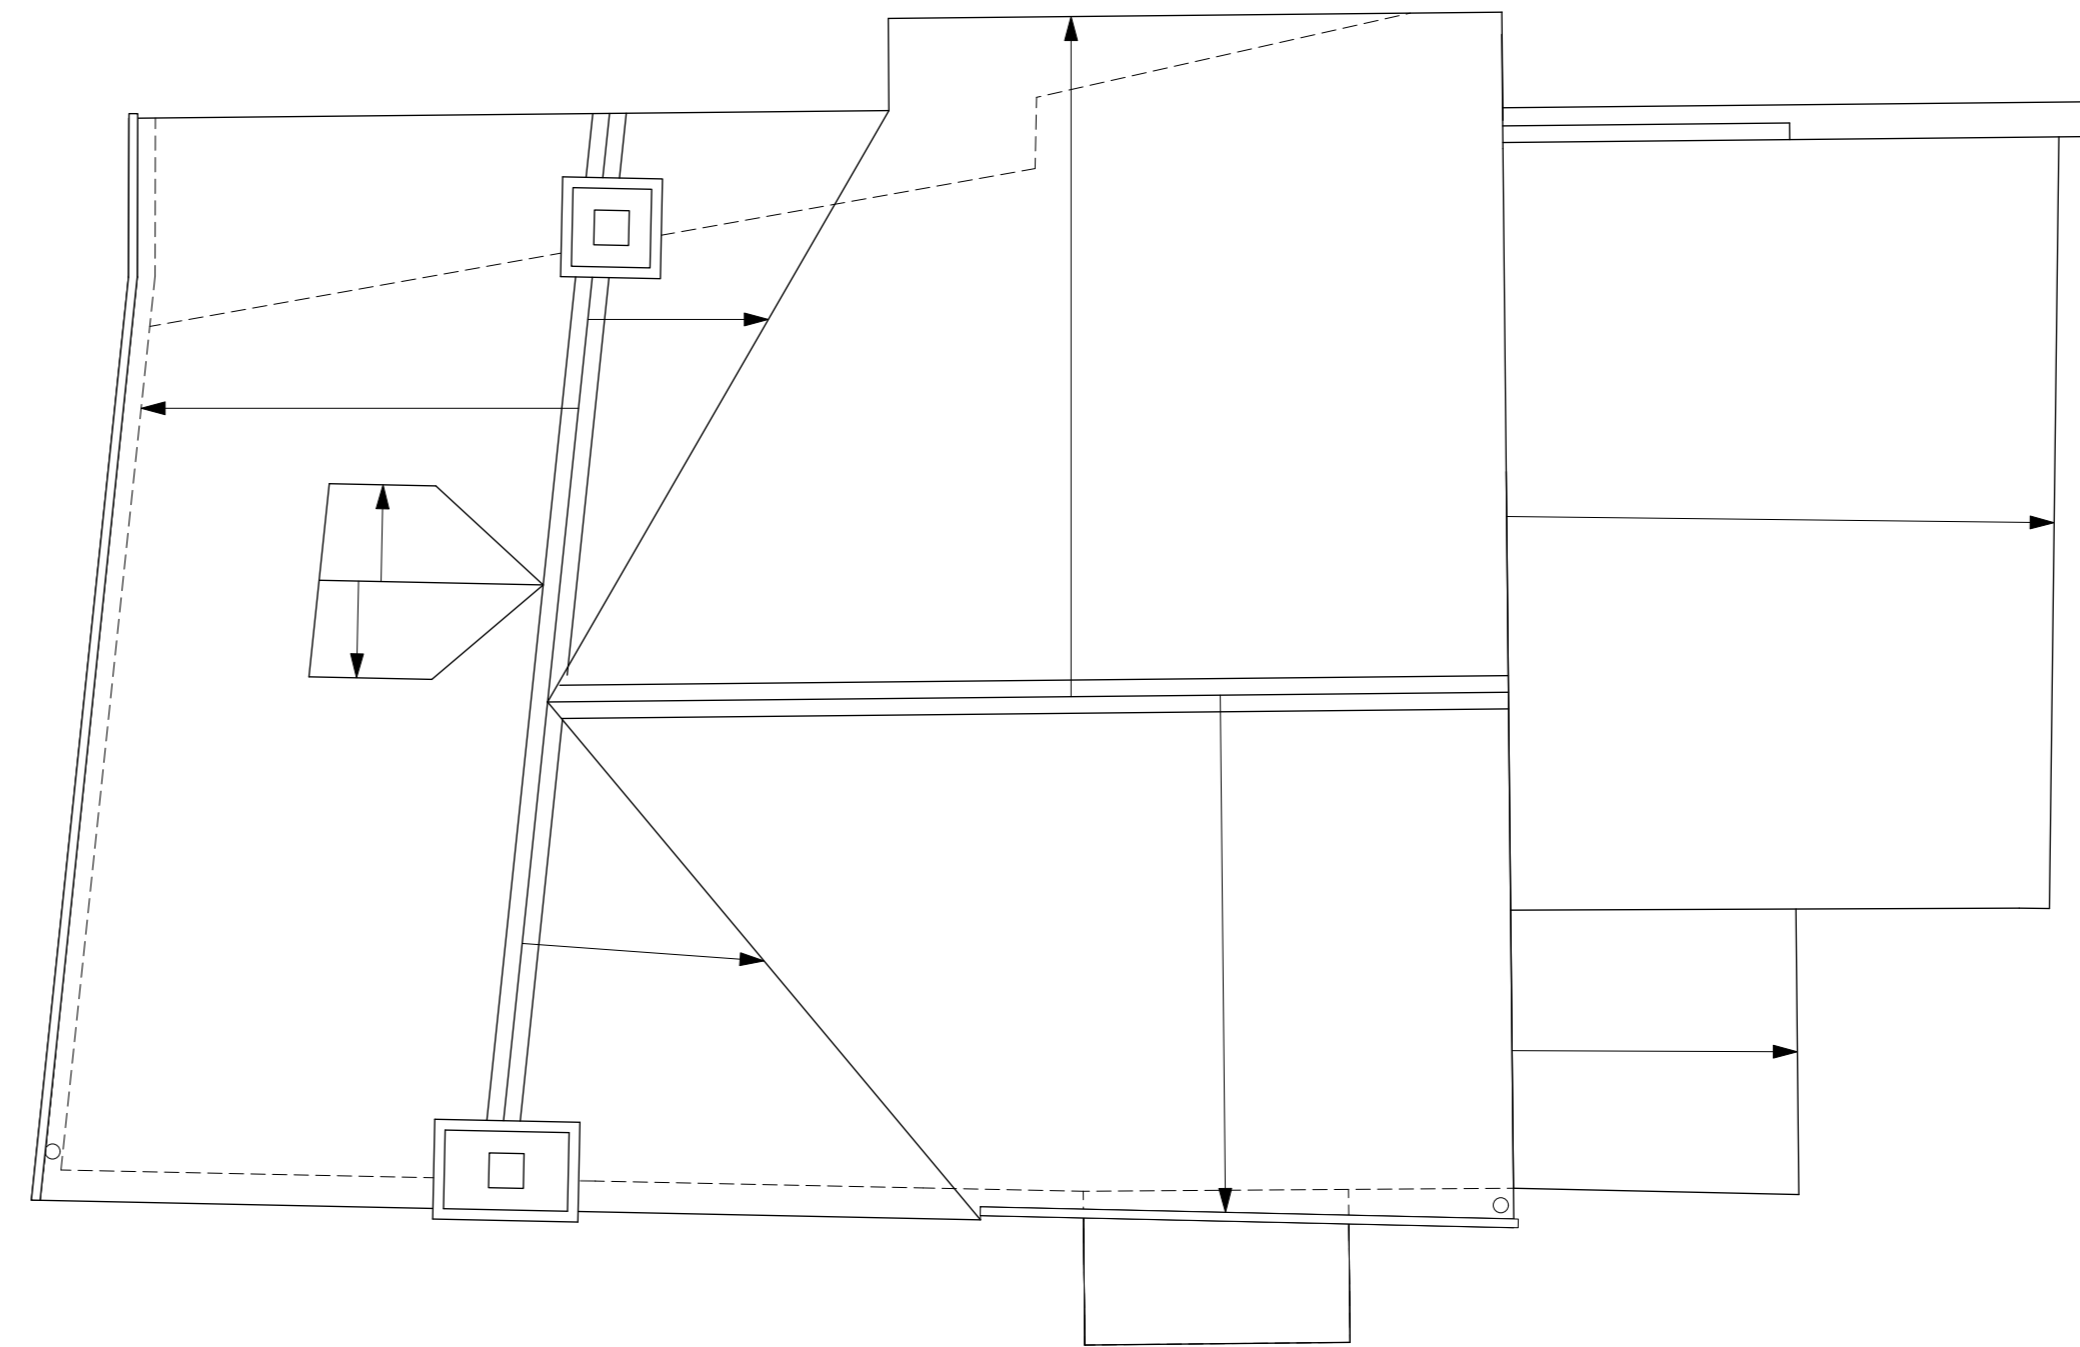



- General Notes:**
1. This drawing is to be read in conjunction with other consultants drawings.
 2. Check site conditions prior to commencement of work.
 3. Discrepancies must be reported directly to the Architect.
 4. Do not scale off drawing, use figured dimensions only, unless for planning purposes.
 5. This drawing may be issued in colour, and may be a non-standard paper size.

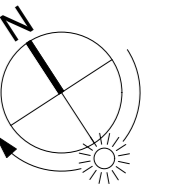

ROOF PLAN AS EXISTING

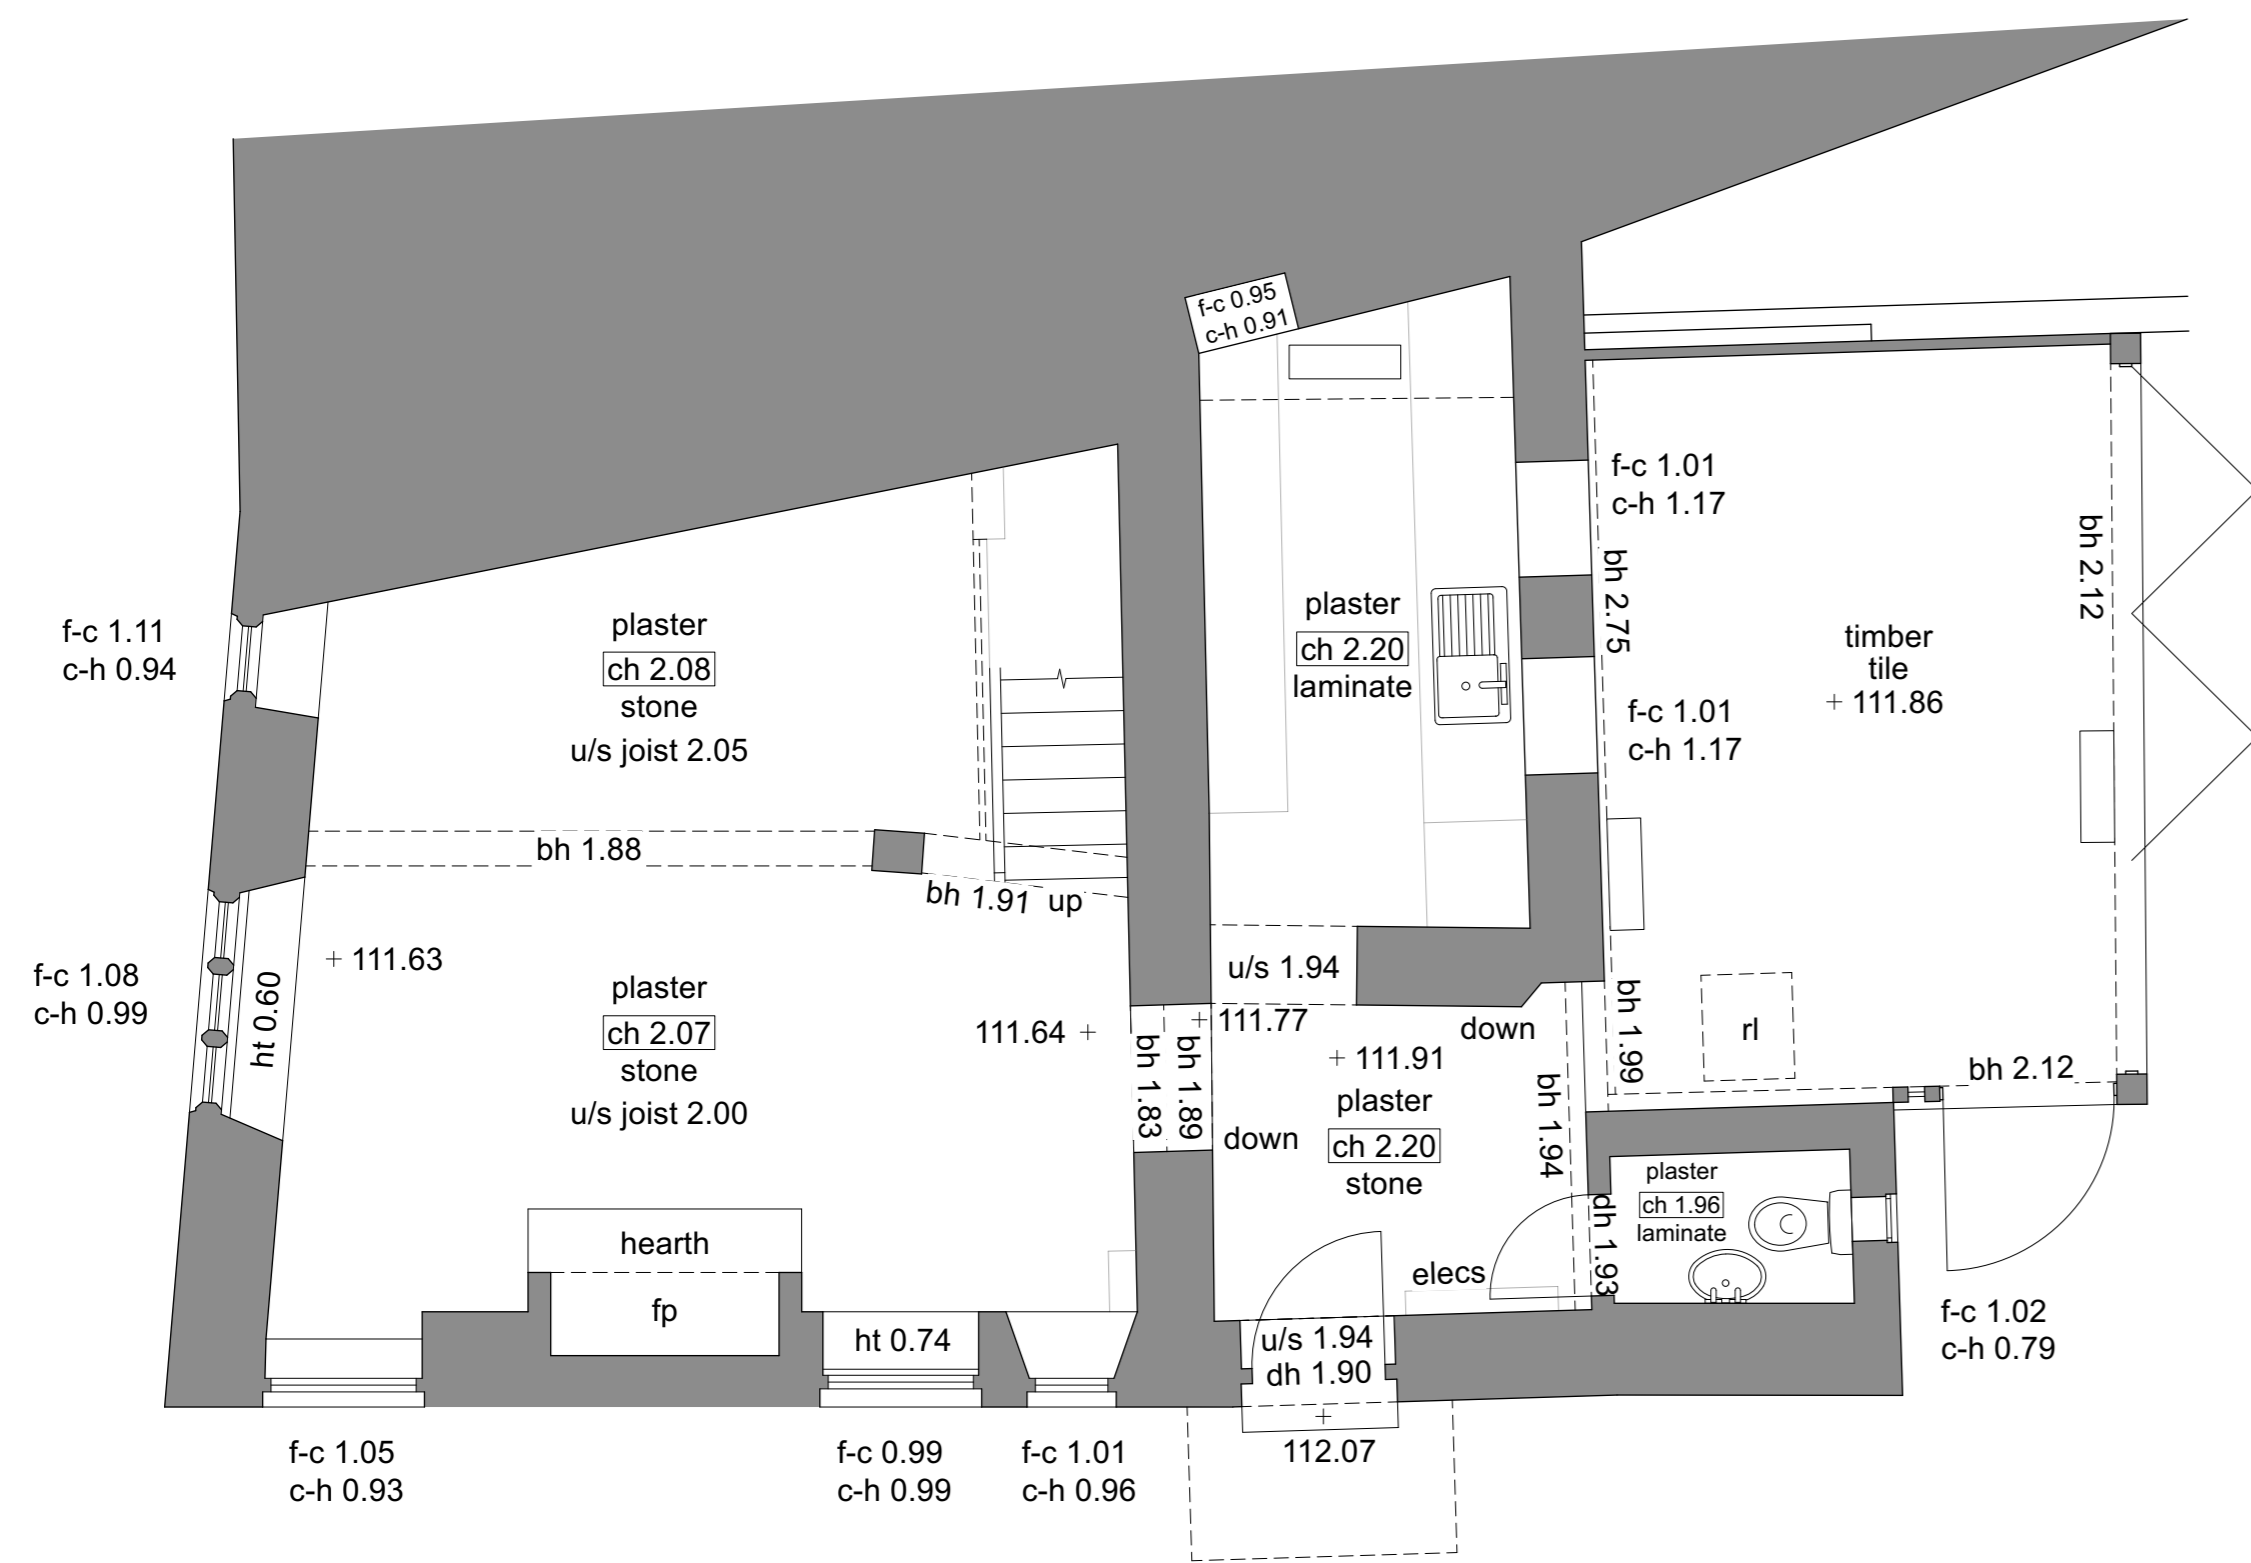

GROUND FLOOR PLAN AS EXISTING

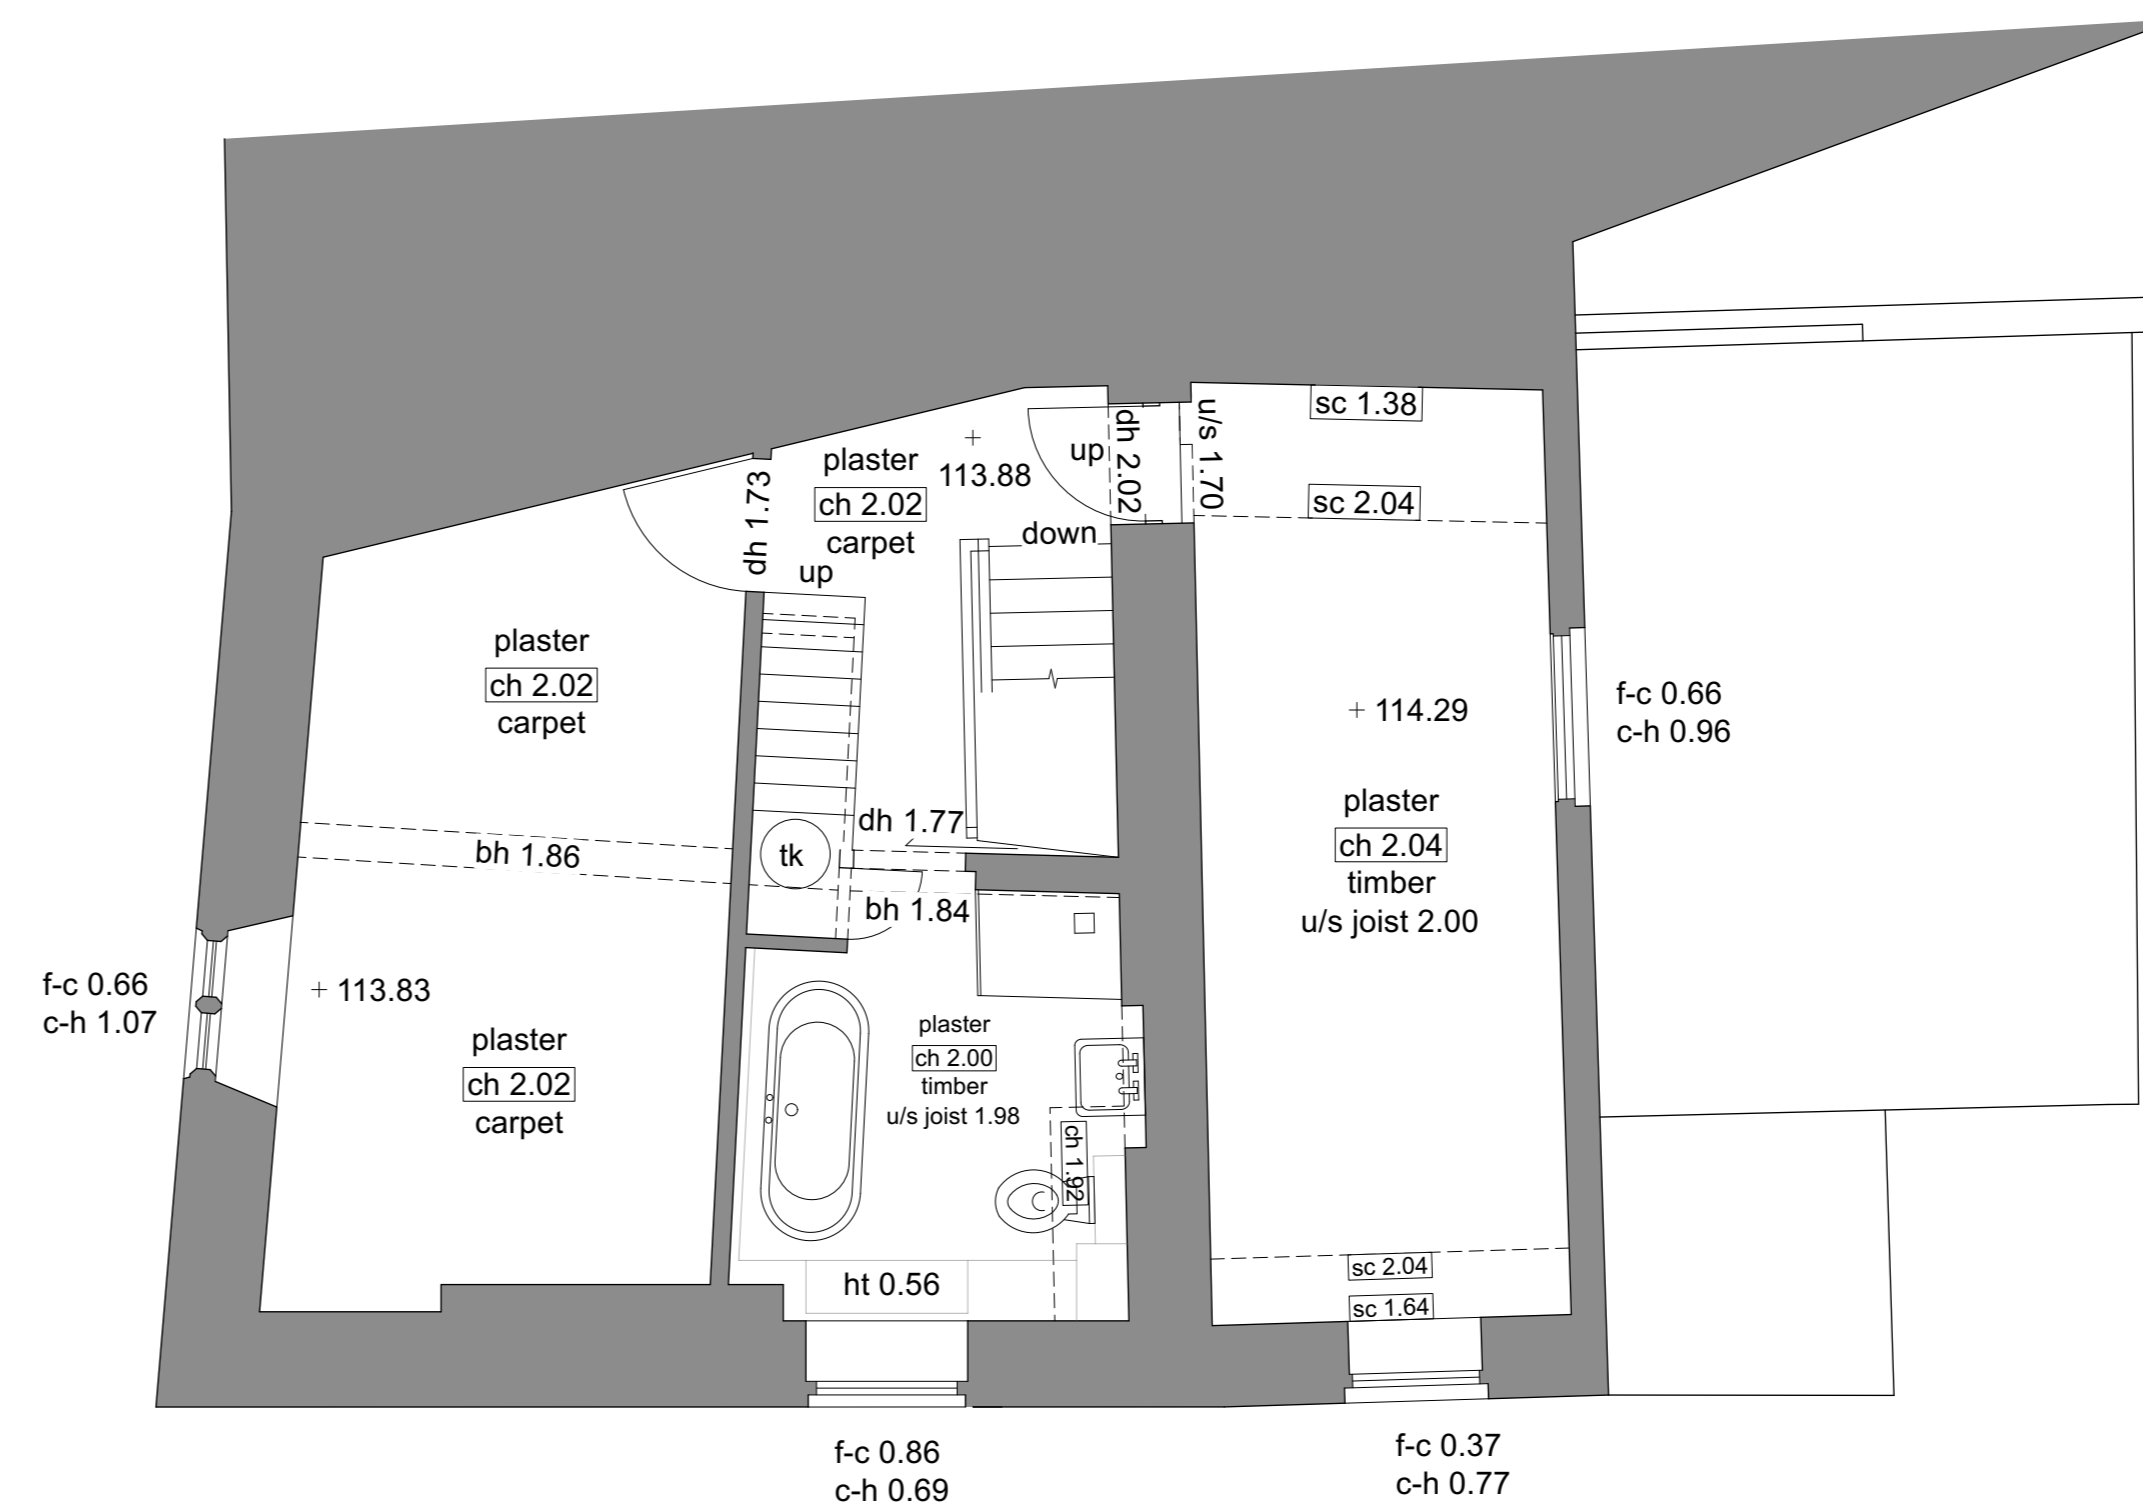

FIRST FLOOR PLAN AS EXISTING

Rev	Date	Notes	AS
A	15/12/2021	Planning and Listed Building Application	AS
Rev	Date	Notes	Drawn
Scale 1 : 50 @ A1			0 1 2 3m 0 5 10ft
QA Serial Number			66650
YIANGOU			
<small>Yiangou Architects, Dyer House, 3 Dyer Street, Cirencester, Gloucestershire, GL7 2PP t 01295 880150 e architecture@yiangou.com w www.yiangou.com</small>			
Project Address	Willow Cottage, Little Barrington, Oxfordshire, OX18 4TE		
Project Description	Extension, Alterations to Garden Walls and New Potting Shed		
Drawing Title	Floor and Roof Plans as Existing		
Drawing No.	2642-0010	Rev.	A