



- General Notes:**
1. This drawing is to be read in conjunction with other consultants drawings.
 2. Check site conditions prior to commencement of work.
 3. Discrepancies must be reported directly to the Architect.
 4. Do not scale off drawing, use figured dimensions only, unless for planning purposes.
 5. This drawing may be issued in colour, and may be a non-standard paper size.

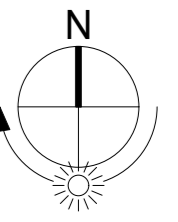

Application Area

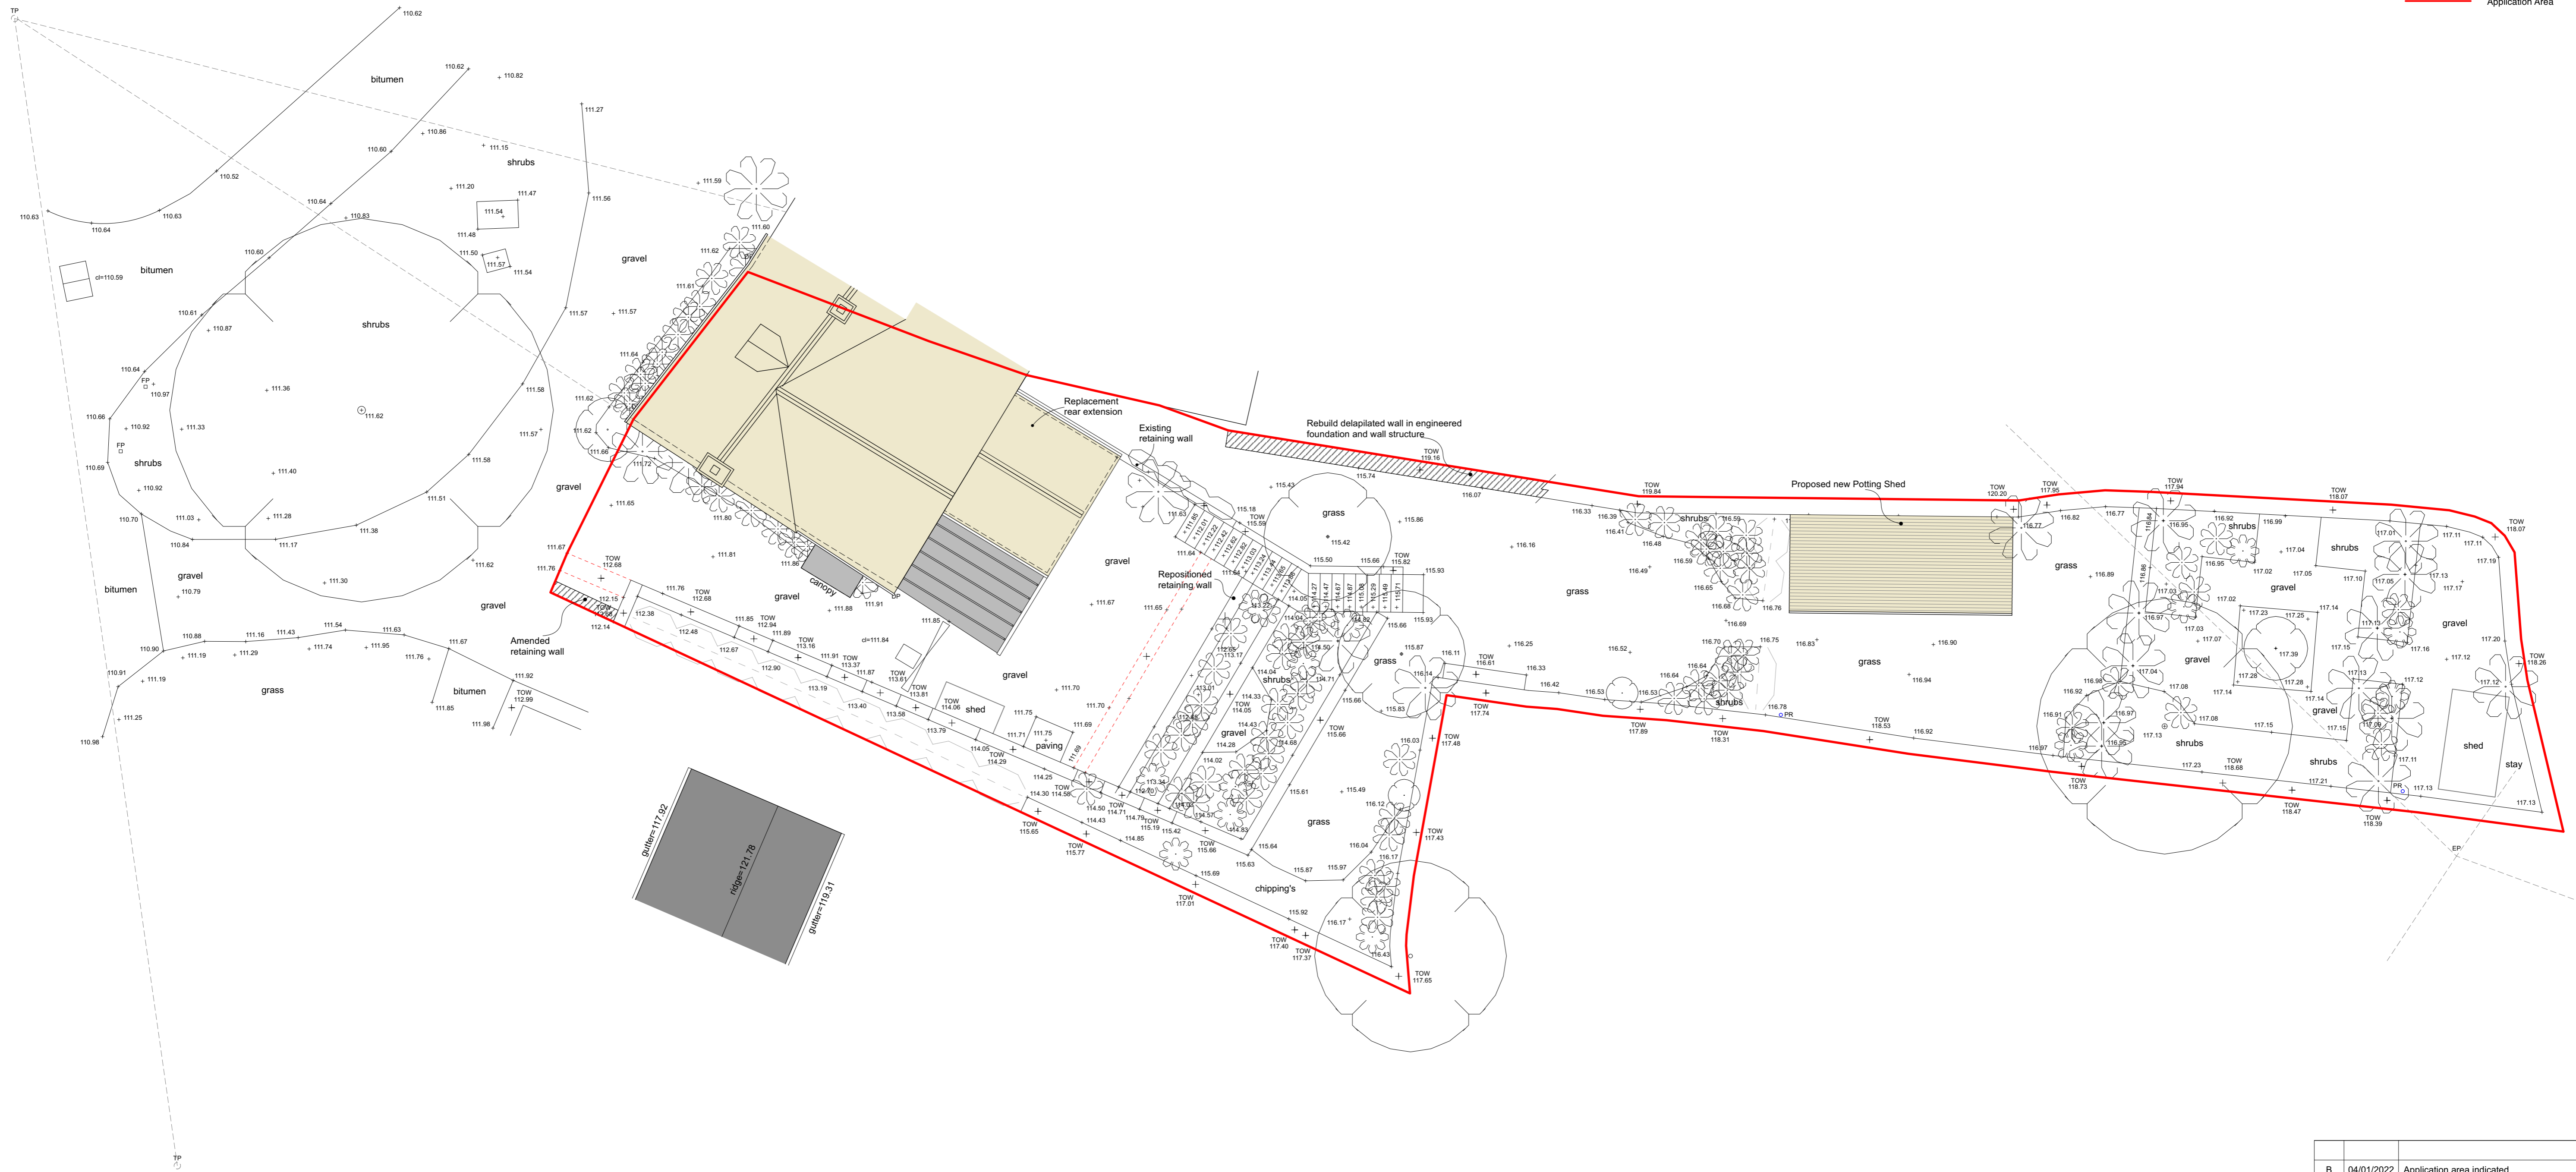

B	04/01/2022	Application area indicated	TSZ
A	15/12/2021	Planning and Listed Building application	JMA
Rev	Date	Notes	Drawn
Scale		1 : 100 @ A1	
QA Serial Number		66752	
<h1>YIANGOU</h1> <p>Yiangou Architects, Dyer House, 3 Dyer Street, Cirencester, Gloucestershire, GL7 2PP t 01295 888150 e architecture@yiangou.com w www.yiangou.com</p>			
Project Address	Willow Cottage, Little Barrington, Oxfordshire, OX18 4TE		
Project Description	Extension, Alterations to Garden Walls and New Potting Shed		
Drawing Title	Site Plan as Proposed		
Drawing No.	2642-0100	Rev.	B