




- General Notes:**
1. This drawing is to be read in conjunction with other consultants drawings.
 2. Check site conditions prior to commencement of work.
 3. Discrepancies must be reported directly to the Architect.
 4. Do not scale off drawing, use figured dimensions only, unless for planning purposes.
 5. This drawing may be issued in colour, and may be a non-standard paper size.

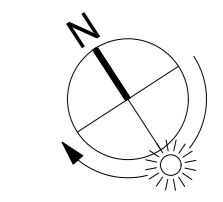


- KEY:**
- Existing Walls
 - Pitched Roof
 - Proposed Walls
 - Rolled lead Flat Roof
 - Demolitions

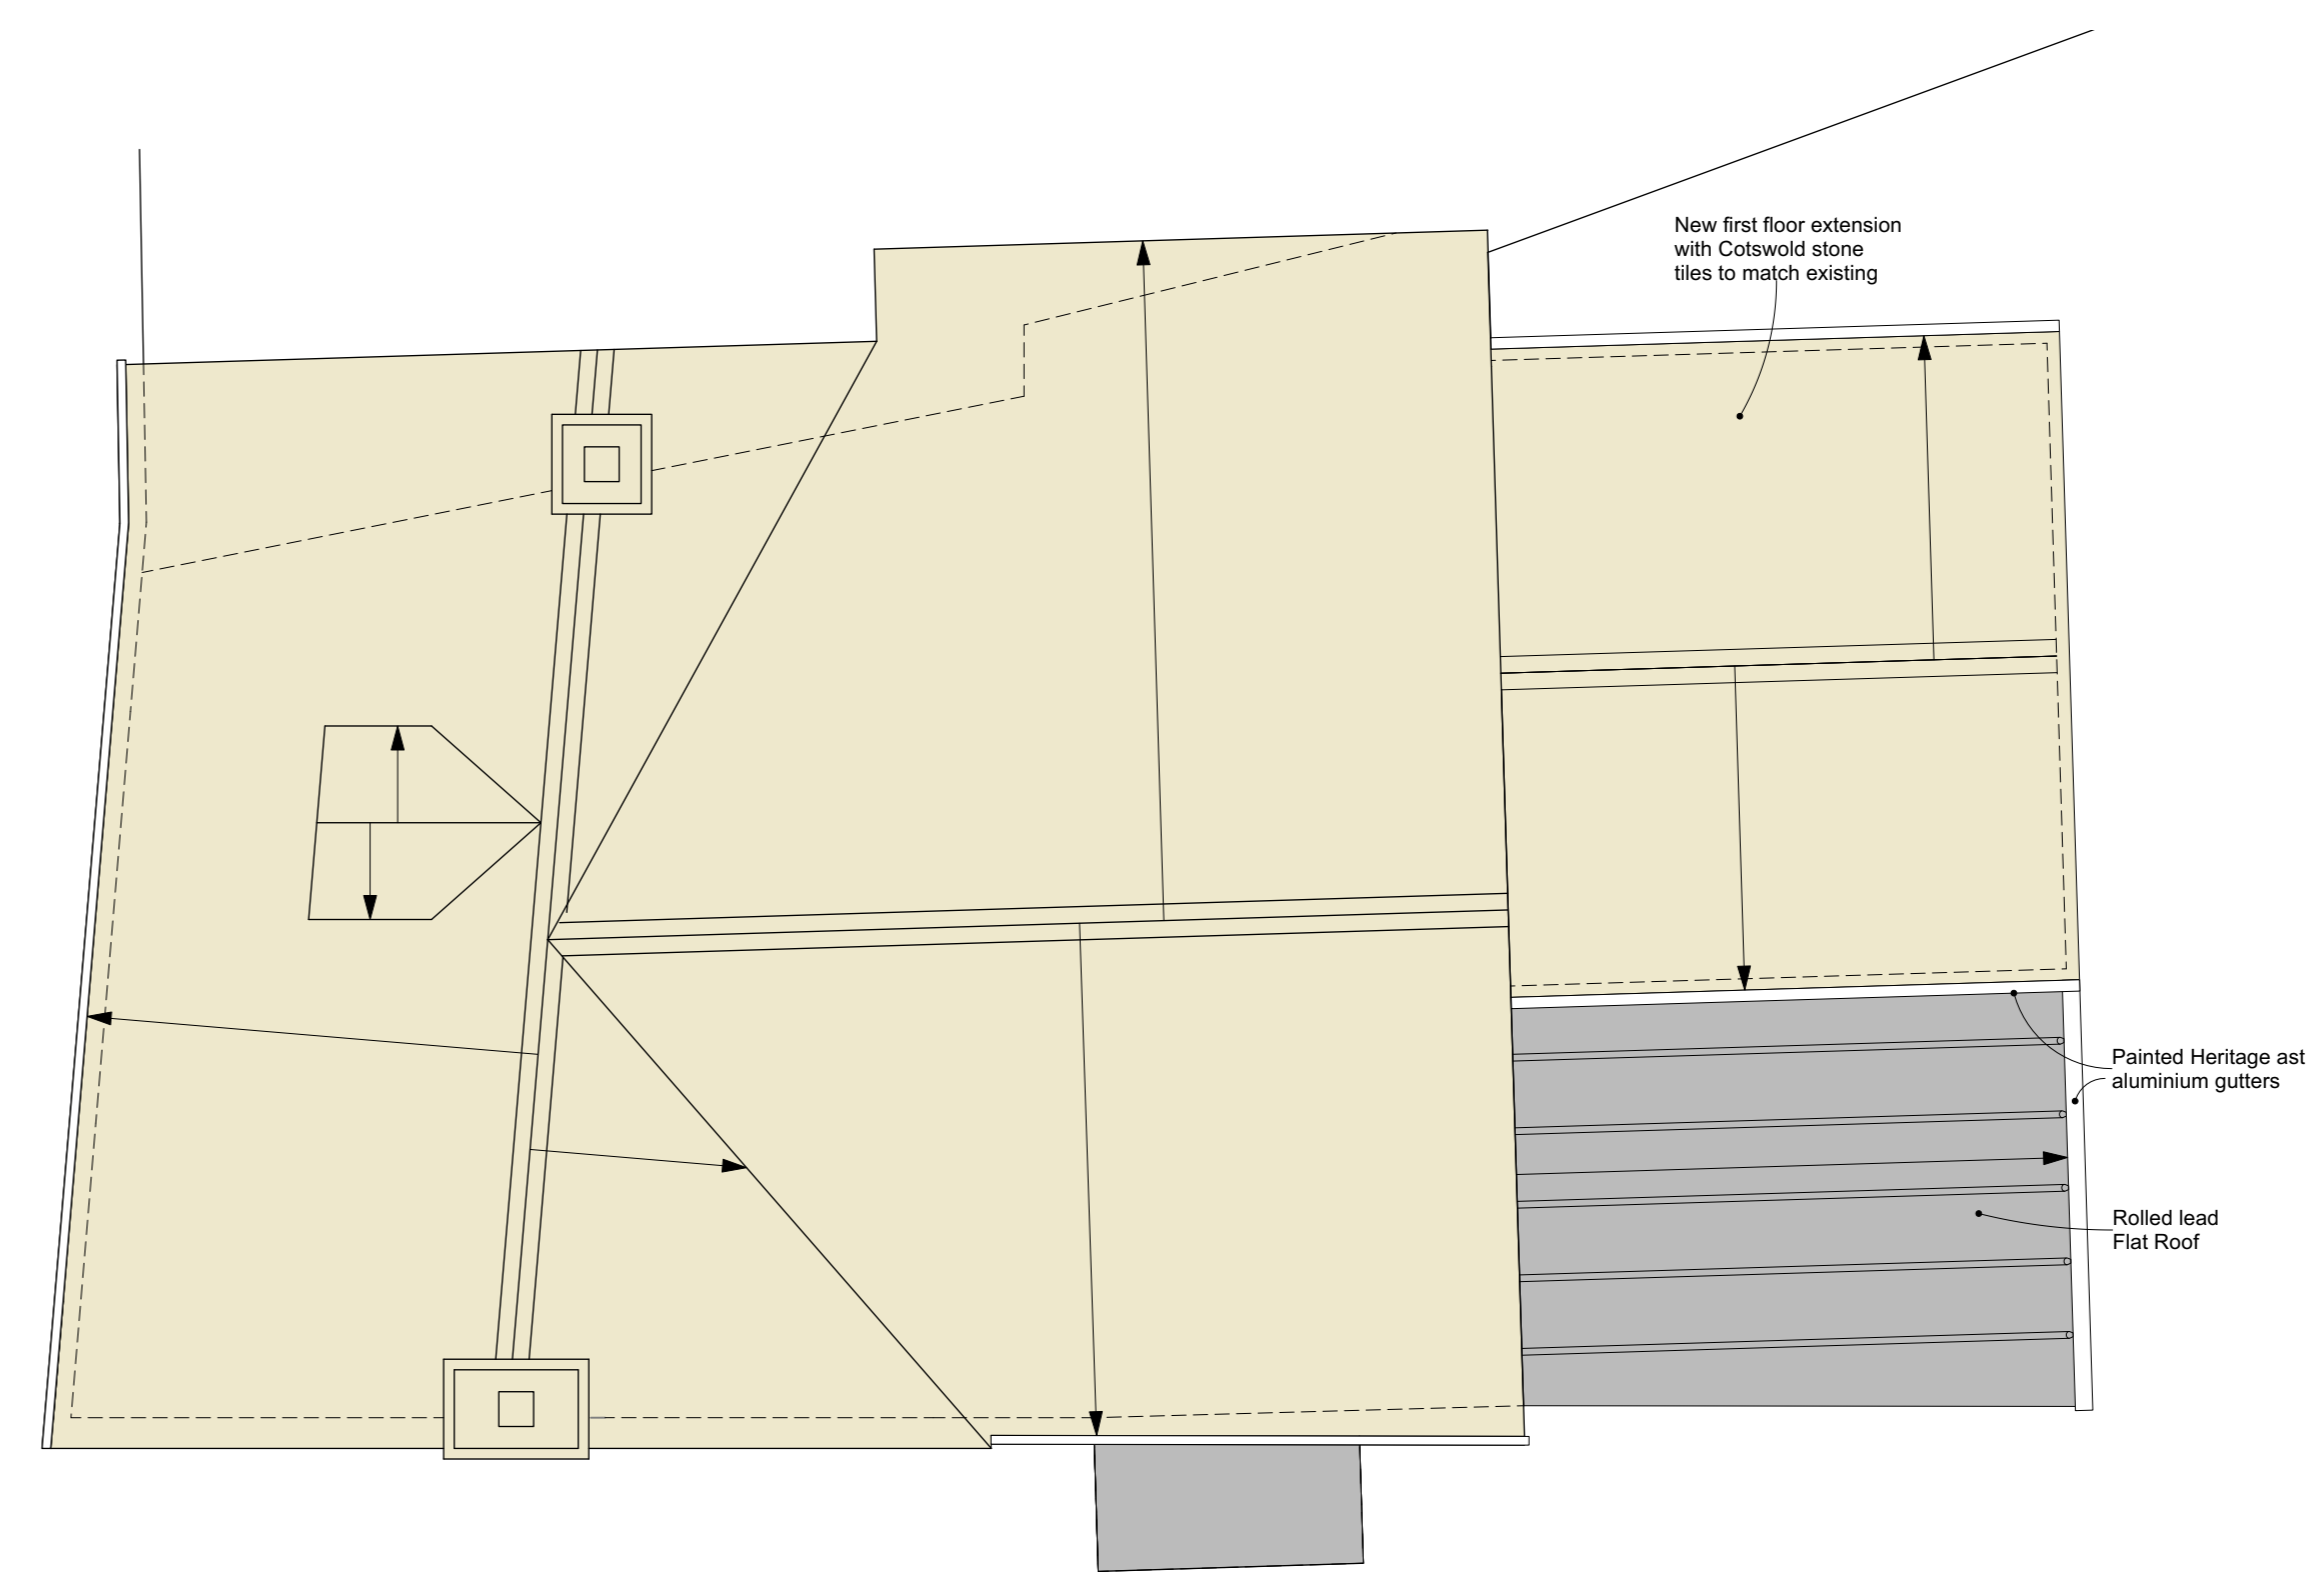

ROOF PLAN AS PROPOSED

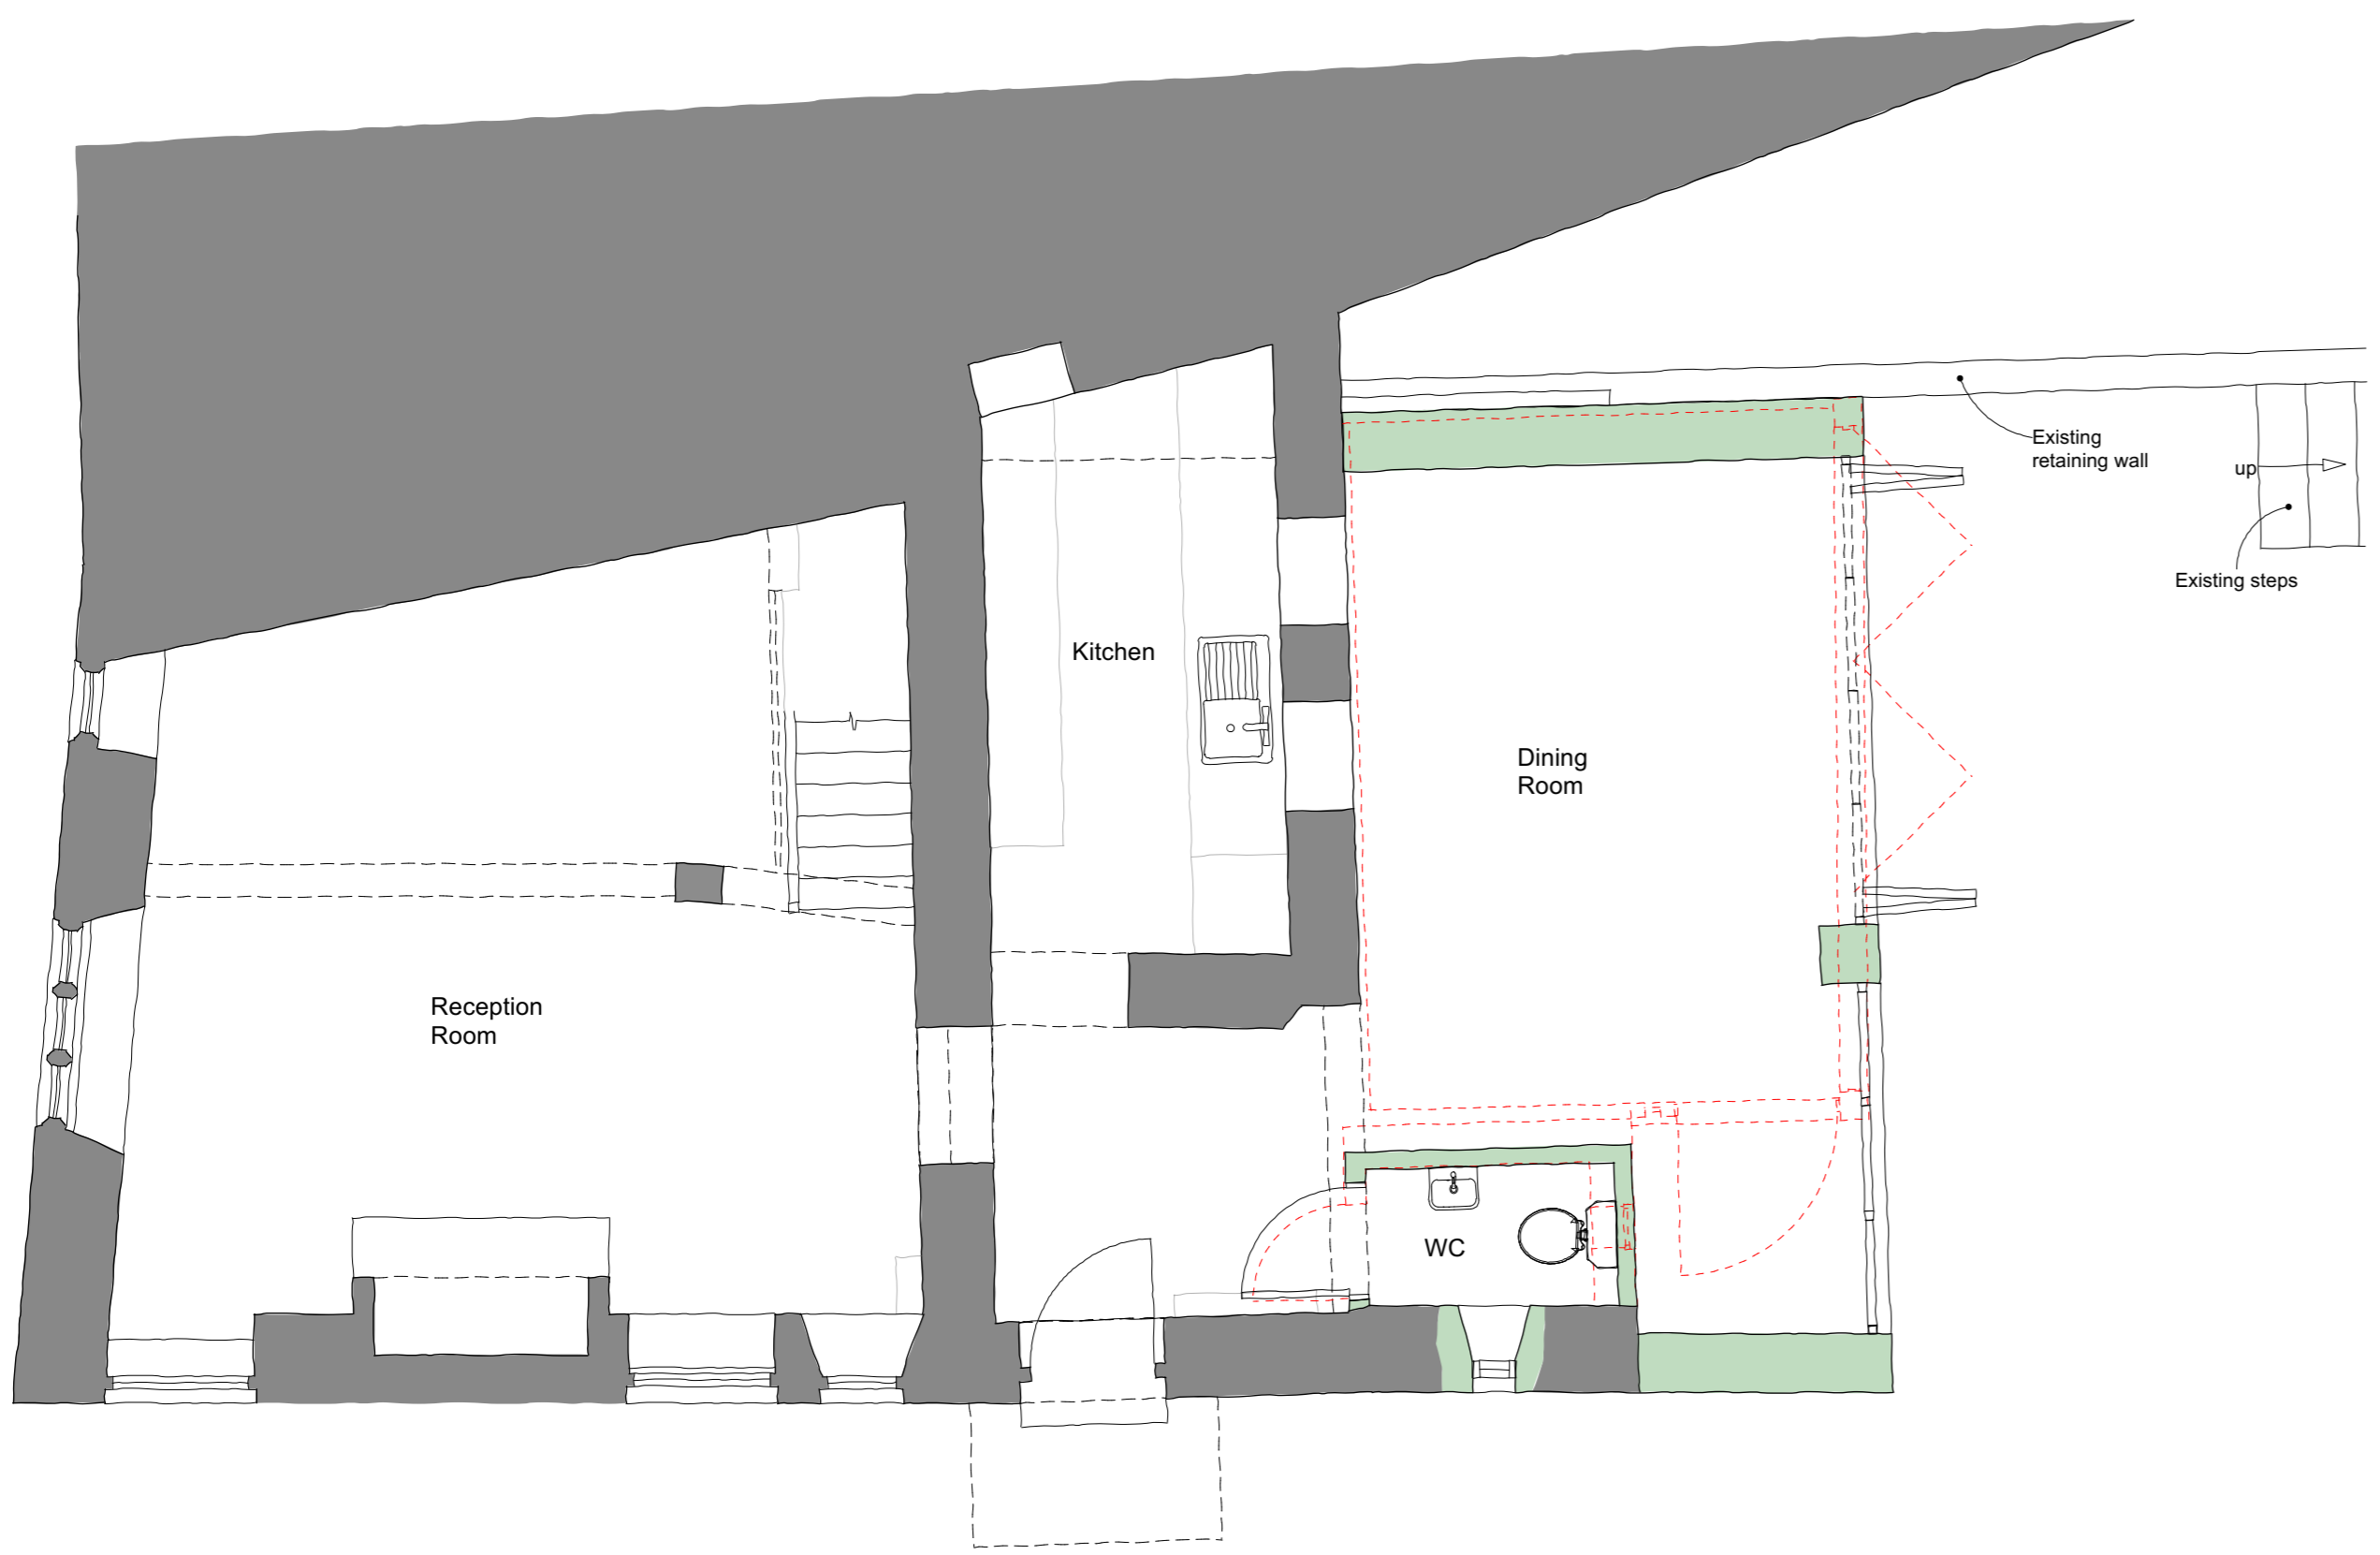

GROUND FLOOR PLAN AS PROPOSED

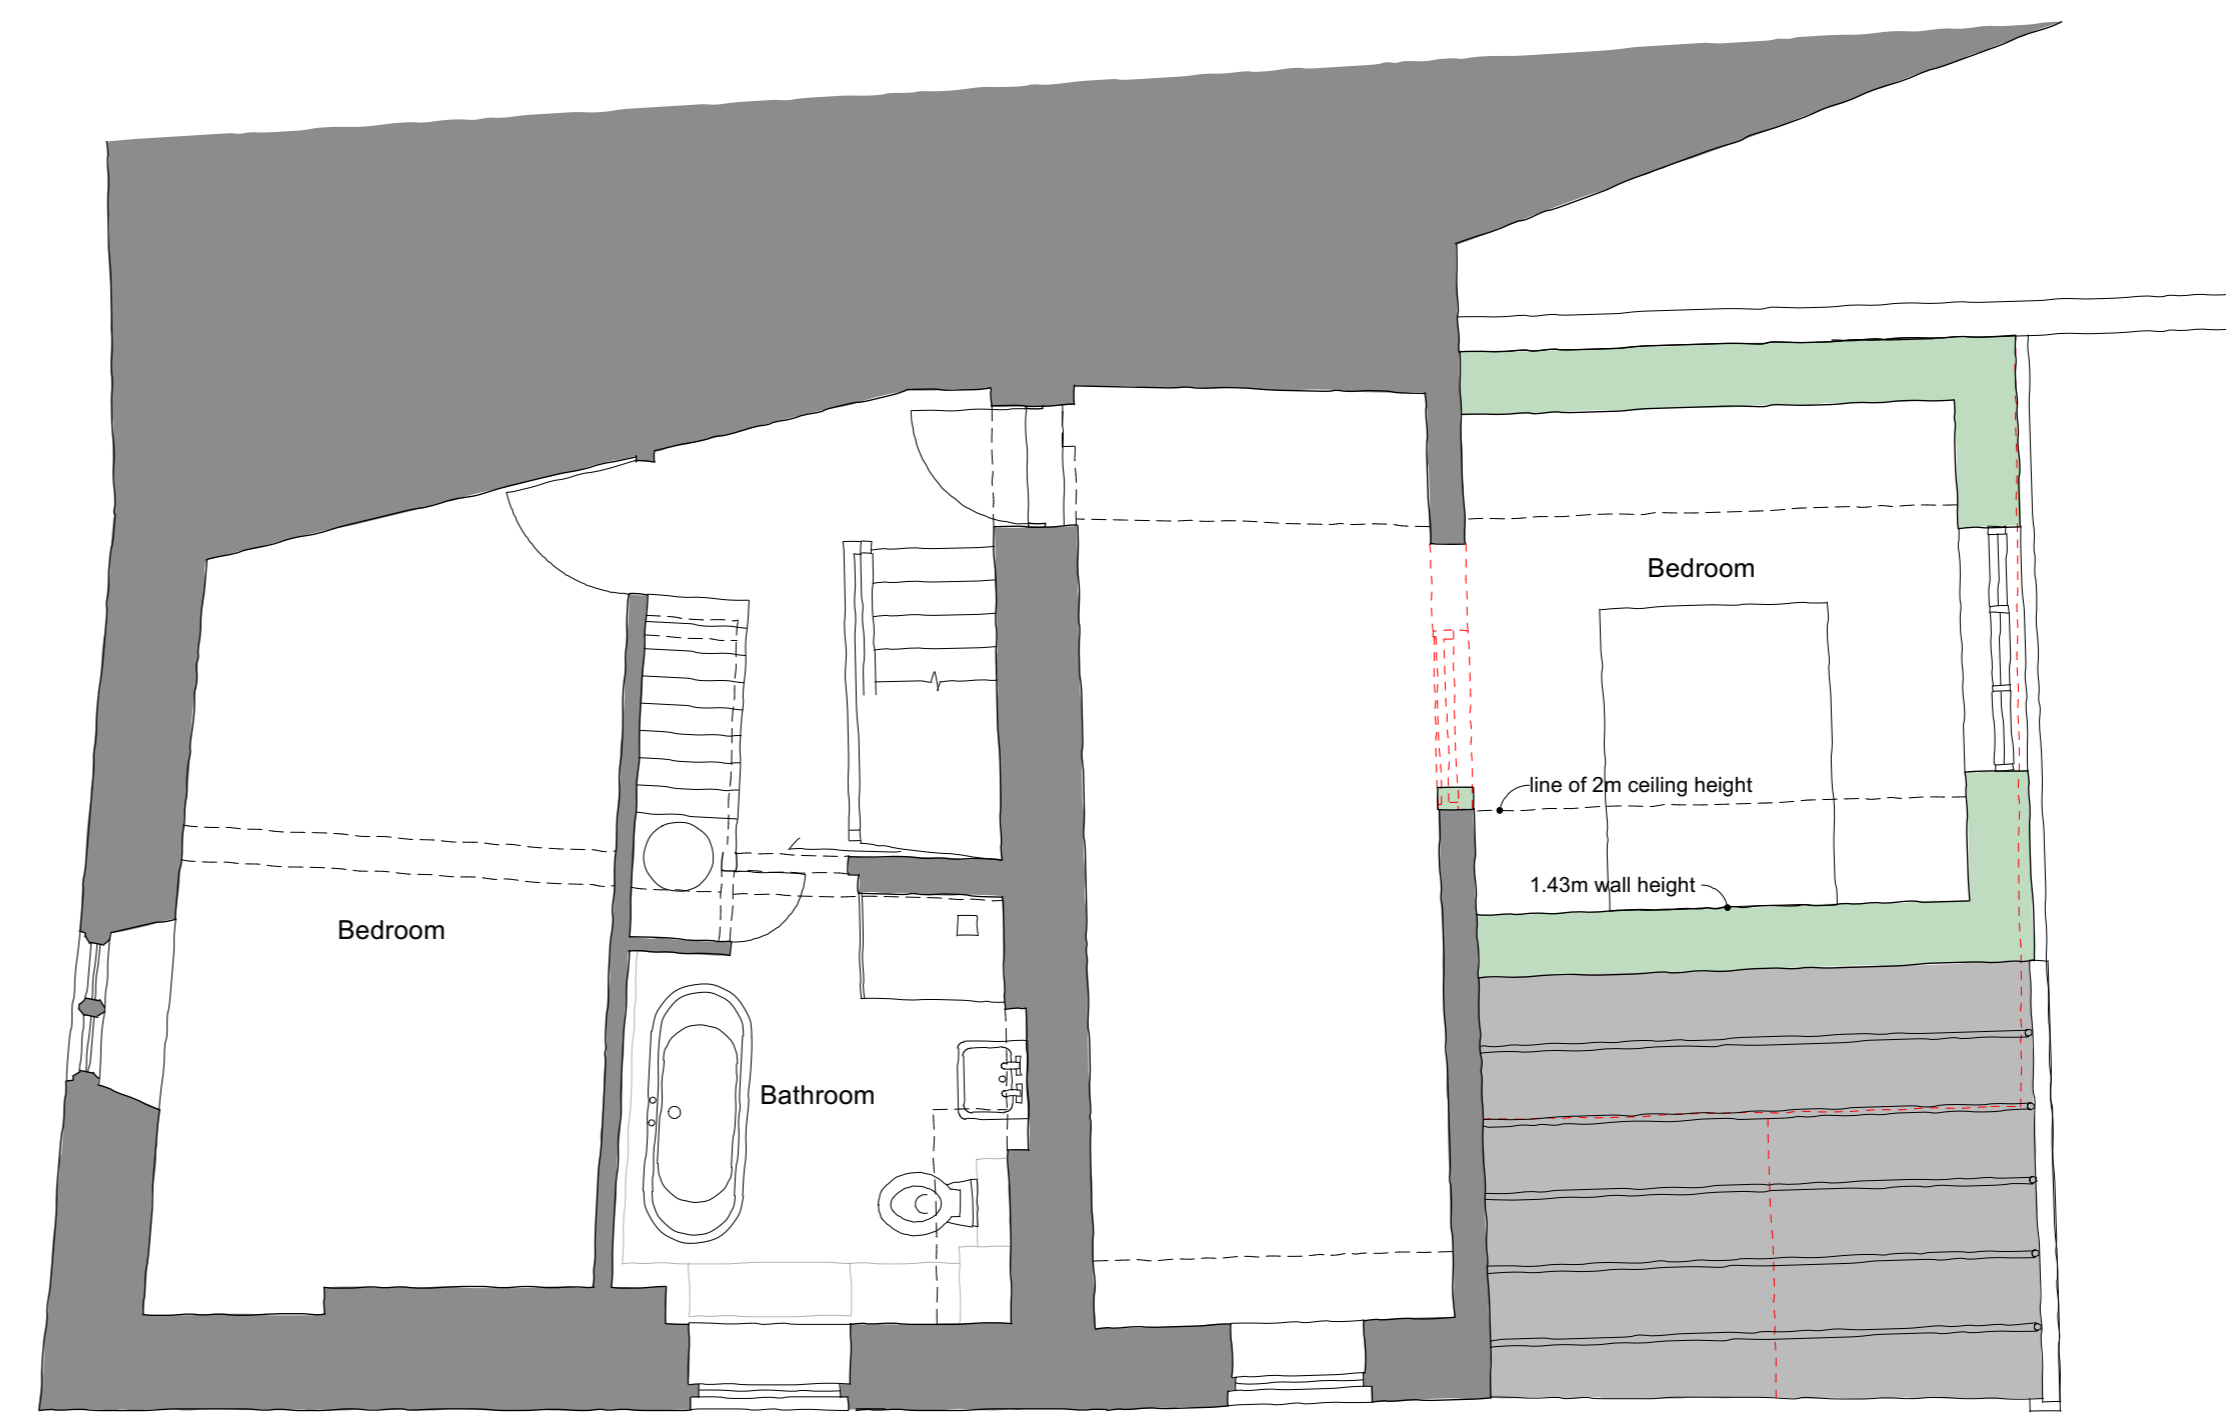

FIRST FLOOR PLAN AS PROPOSED

Rev	Date	Notes	Drawn
A	15/12/2021	Planning and Listed Building application	TSZ
Scale		1 : 50 @ A1	0 1 2 3m 0 5 10ft

QA Serial Number 66649

YIANGOU
 Yiangou Architects, Dyer House, 3 Dyer Street, Cirencester, Gloucestershire, GL7 2PP
 t 01285 688150 e architecture@yiangou.com w www.yiangou.com

Project Address	Willow Cottage, Little Barrington, Oxfordshire, OX18 4TE		
Project Description	Extension, Alterations to Garden Walls and New Potting Shed		
Drawing Title	Floor and Roof Plans as Proposed		
Drawing No.	2642-1100	Rev.	A