



South East Elevation

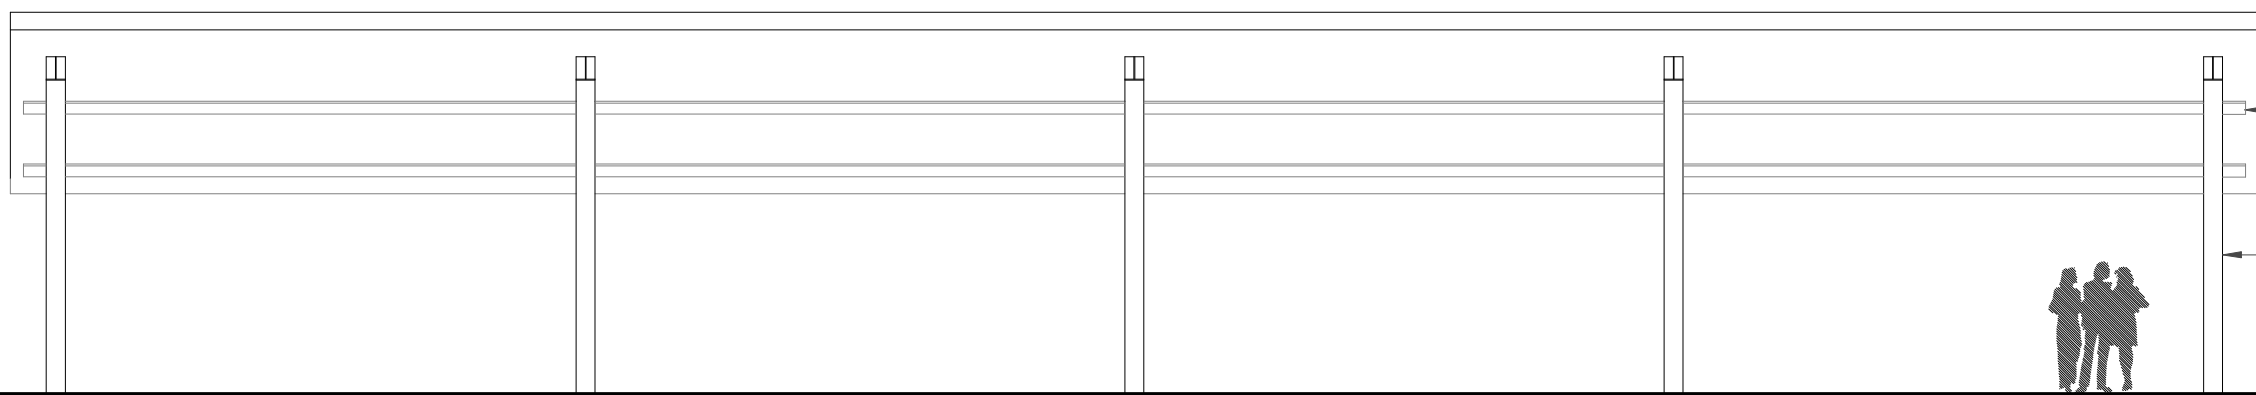


North East Elevation

Corrugated metal roof  
Galvanised steel posts

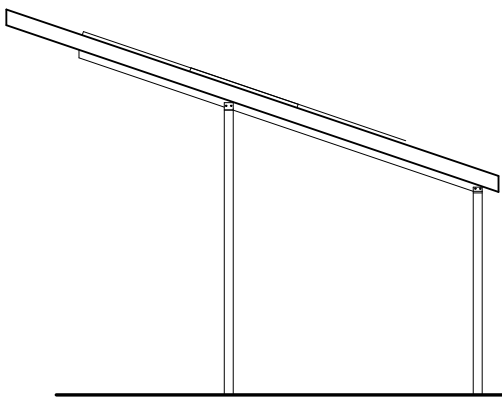


North West Elevation

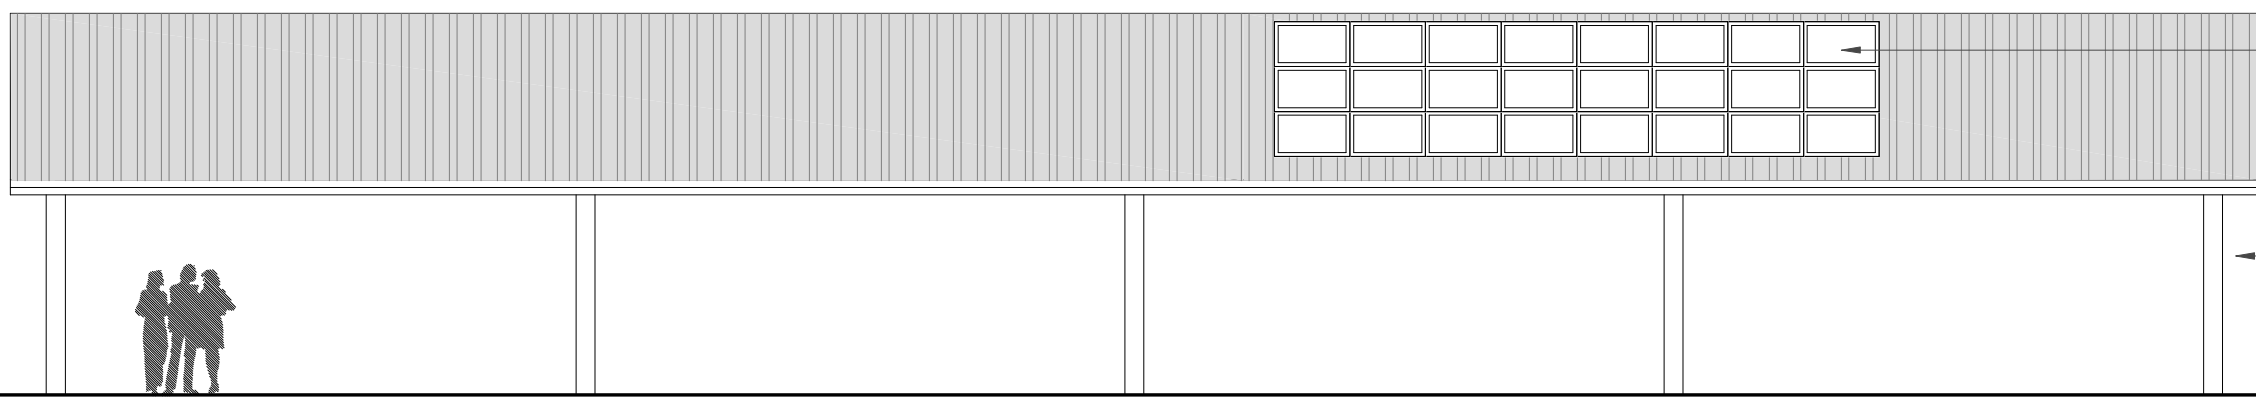


South West Elevation

PV Array  
Corrugated metal roof  
Galvanised steel posts

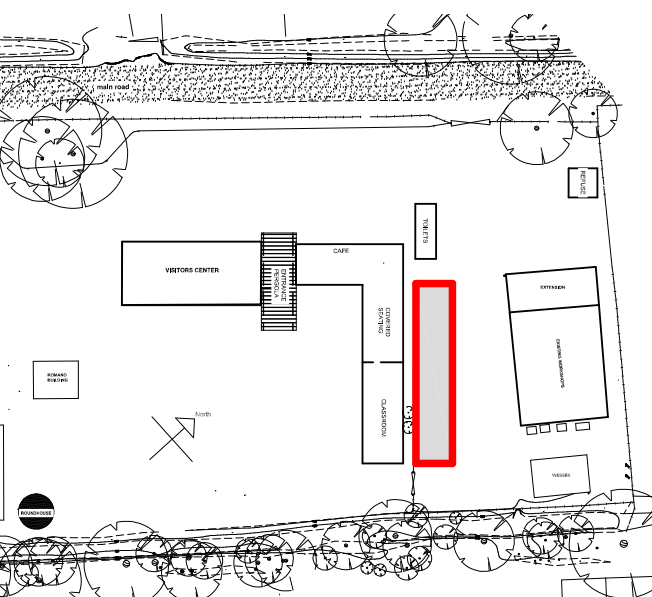

Site Plan Key  
1:1250

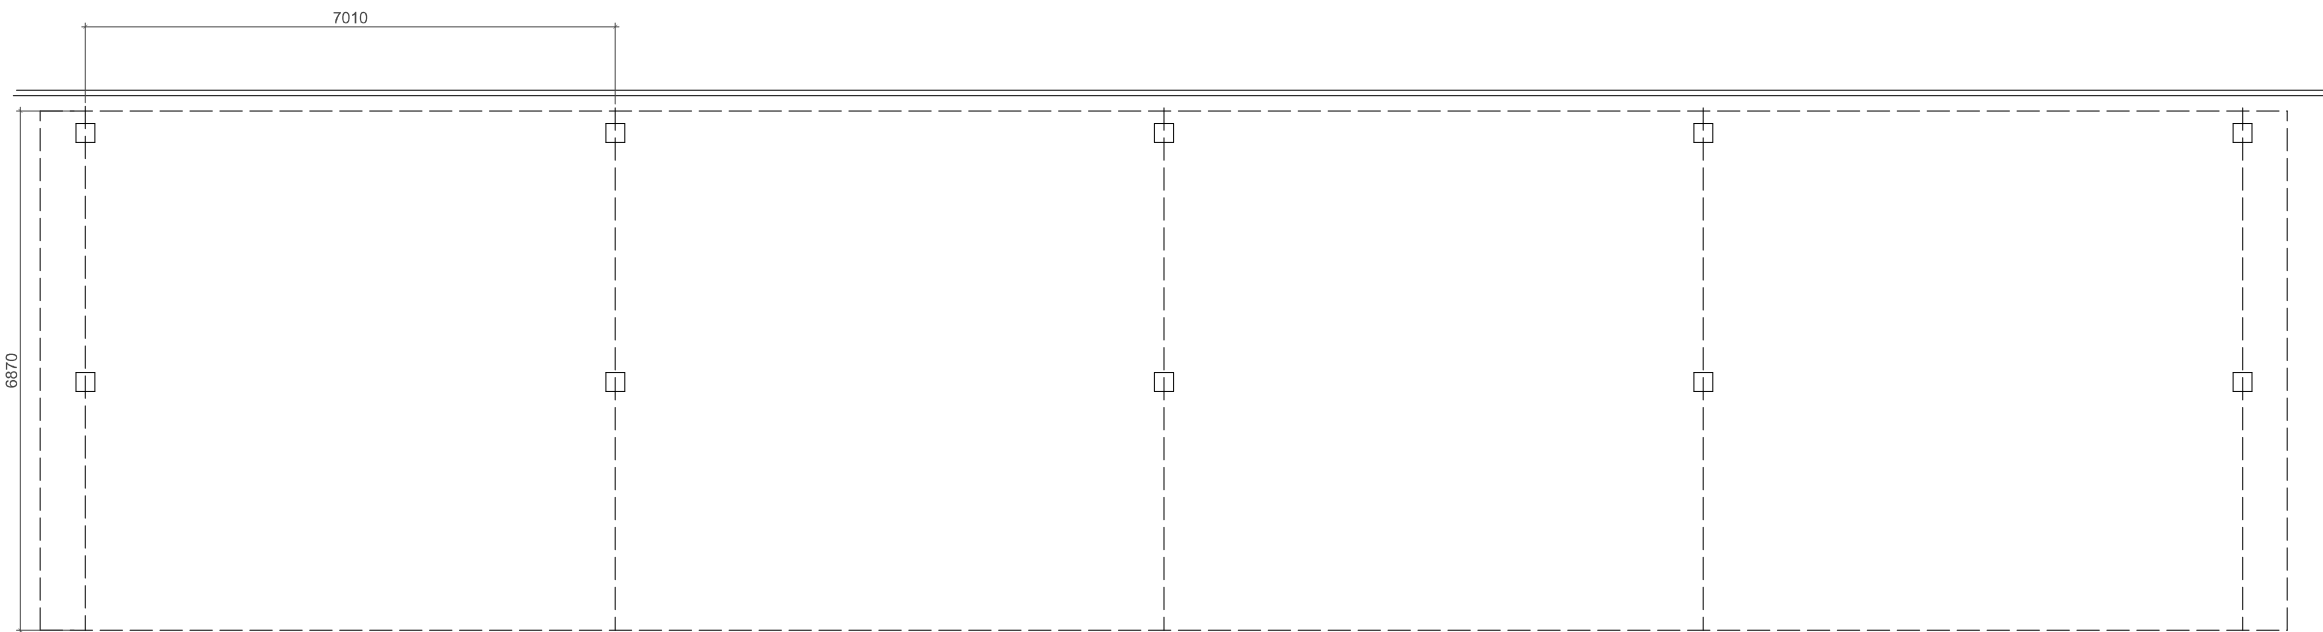

Floor Plan



orme

Shapwick Heath NNR P3

revision

revision date

title Proposed Trailer Canopy  
date 18.09.18  
scale 1:100 @ A3  
drg 1118/034 rev .

The title, copyright and confidential information in this document belongs to Orme Limited, all rights reserved. All dimensions to be checked on site before work commences and any discrepancies reported to the Architect immediately. This drawing is to be read in conjunction with other documents issued by the Architect.