



Seifton Brook  
Cottage

ReRequestAPlan  
Map number: TQRQM22005144705780  
Title: The Pottery Culmington  
Map Produced for: Jack Lines / R Griffiths  
Project ID:  
© Crown copyright and database rights 2022 OS 100042766  
Date of Purchase: 05-01-2022  
1 Years subscription from 05-01-2022 for 1 workstation.

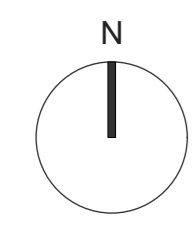

Proposed Ground Floor Plan

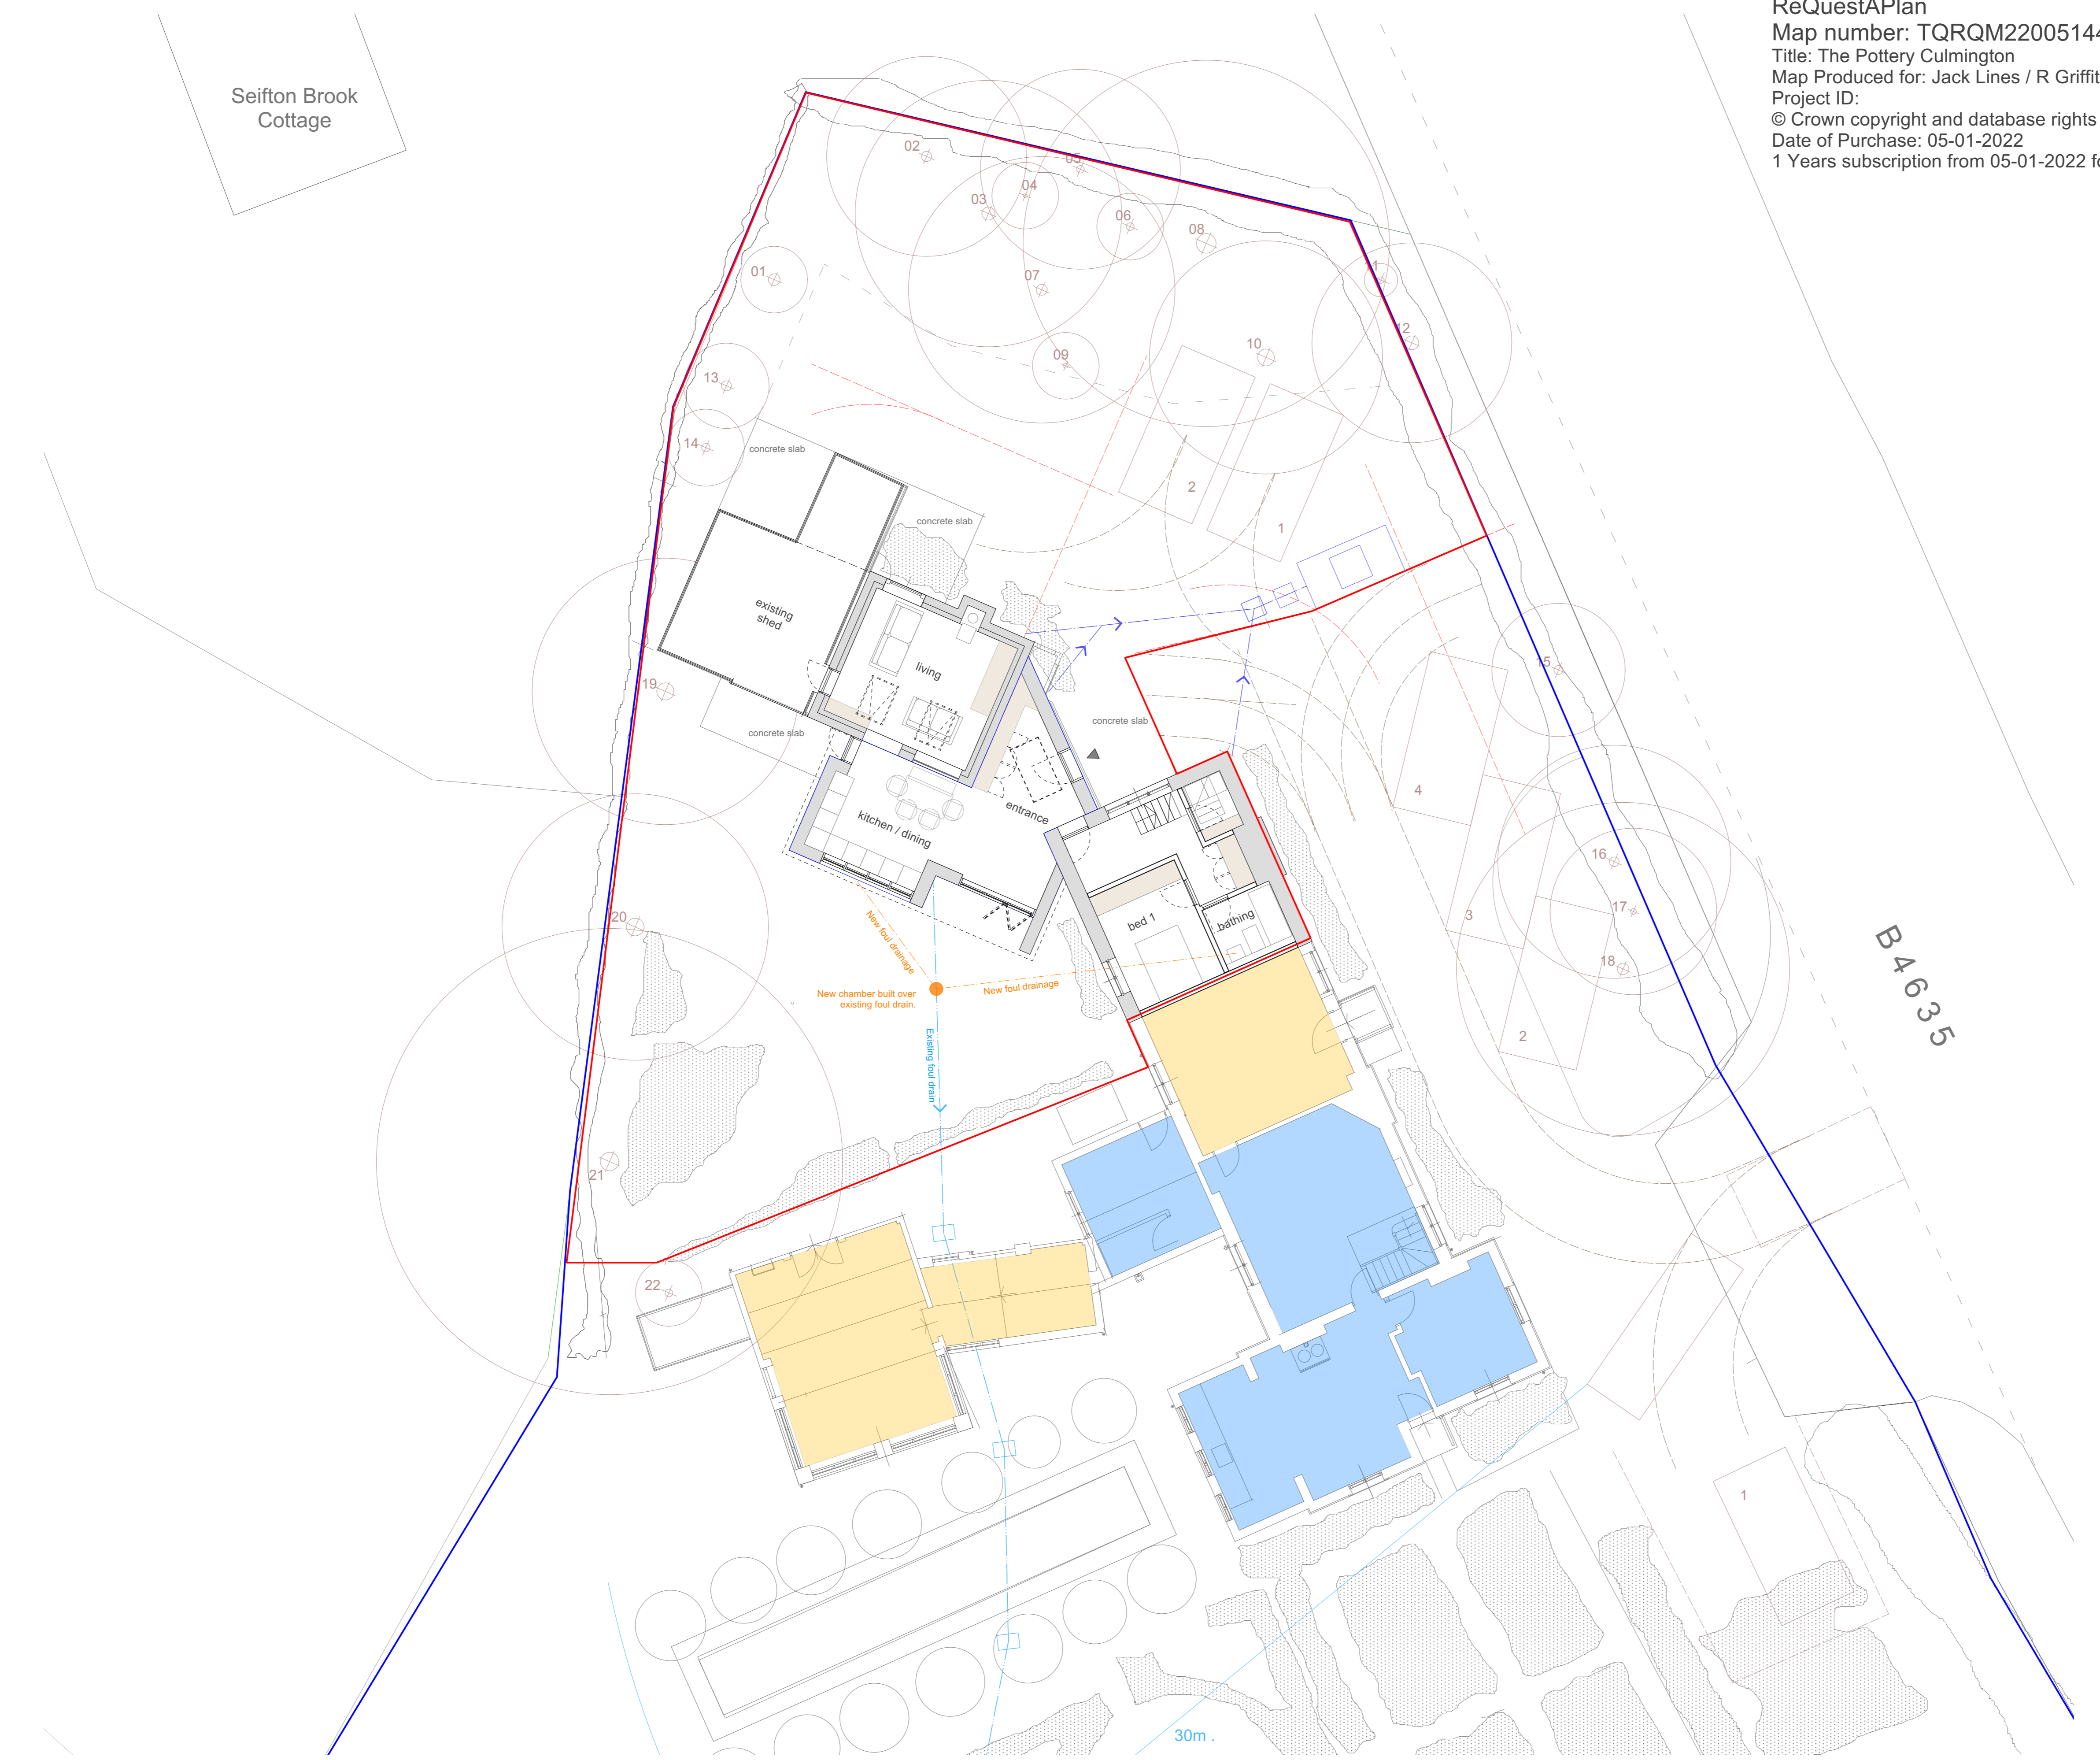

A	05.01.22	OS map ref. added
Revision		
Drawing Title:	The Pottery Proposed Plans	
Drawing Number:	RG-PP-01	
Scale	1:100 at A1	
Date	05.11.21	Page 9 of 12
jacklines12@hotmail.co.uk		07904436078