



Seifton Brook Cottage

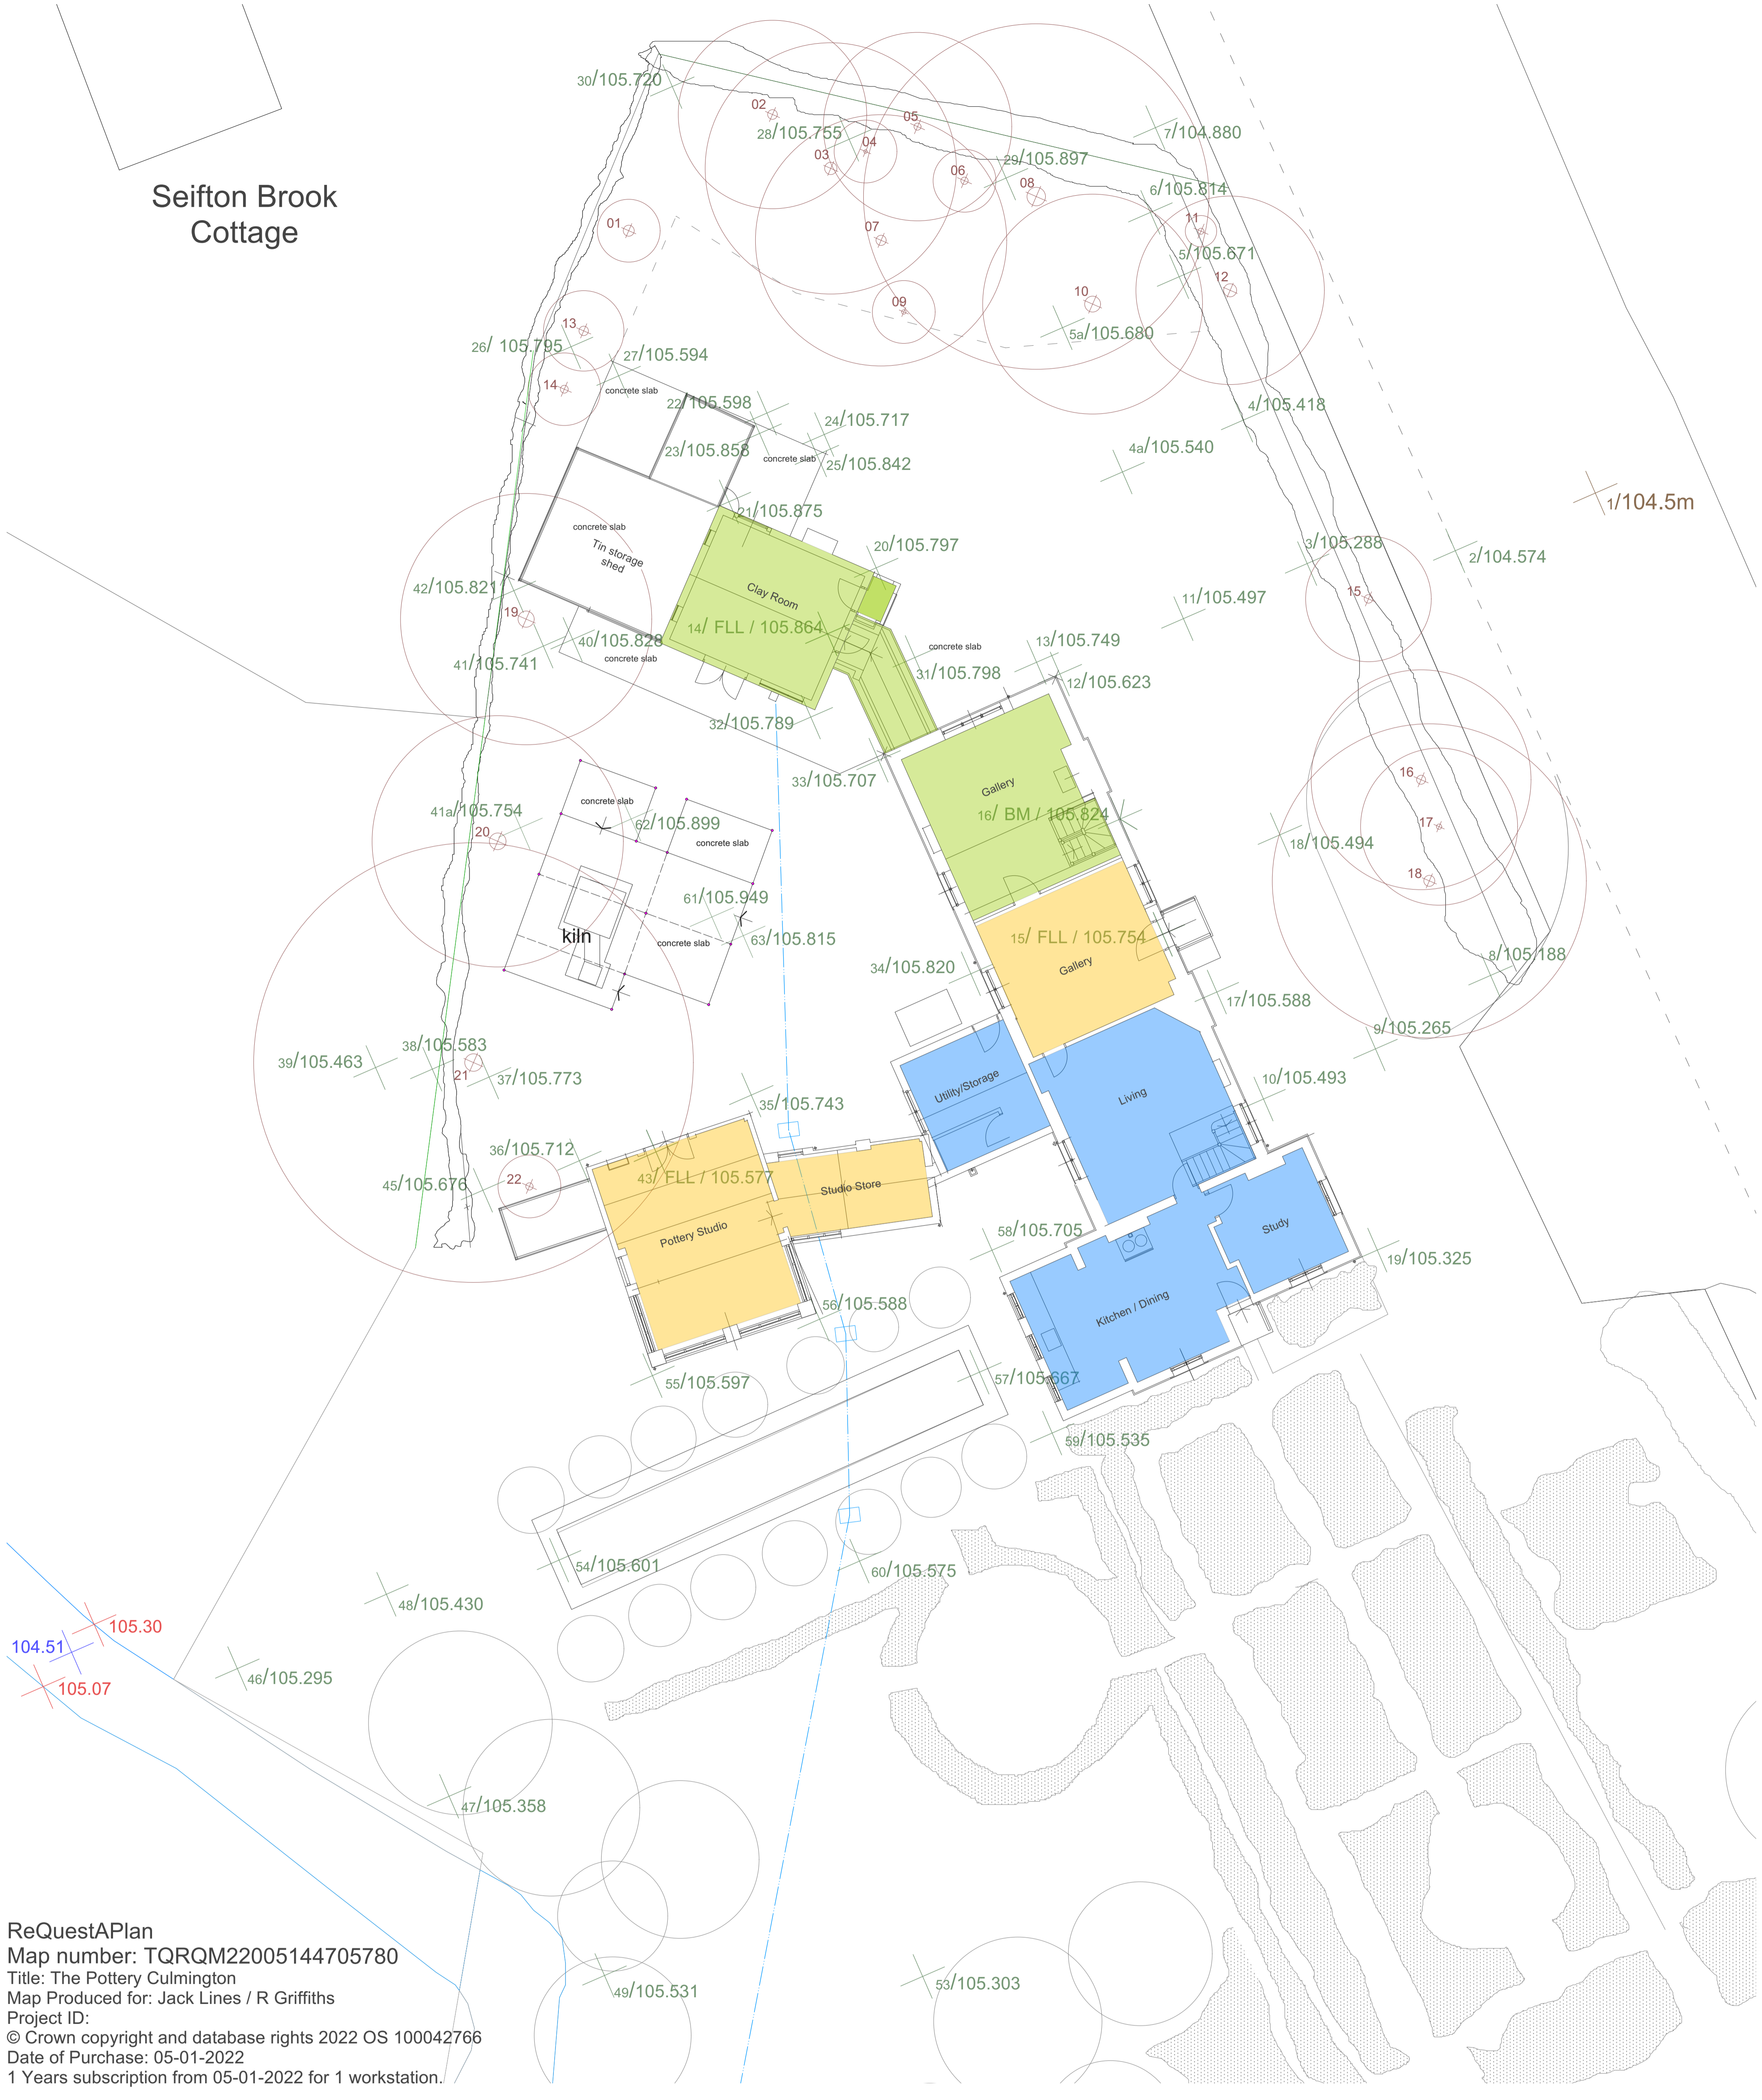

ReQuestAPlan
 Map number: TQRQM22005144705780
 Title: The Pottery Culmington
 Map Produced for: Jack Lines / R Griffiths
 Project ID:
 © Crown copyright and database rights 2022 OS 100042766
 Date of Purchase: 05-01-2022
 1 Years subscription from 05-01-2022 for 1 workstation.

Existing Ground Floor Plan

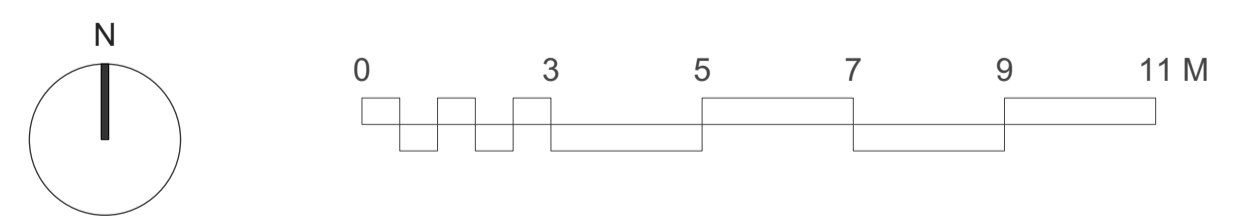

- Key:**
- Current business use since 1983.
 - Proposed to be used to form new dwelling.
 - Current business use and will remain as business
 - Current residential use and will remain as residential

A	05.01.22	OS map ref. added
Revision		
Drawing Title: The Pottery Existing Ground Floor Plan		
Drawing Number: RG-EGFP-01		
Scale	1:100 at A1	
Date	05.11.21	Page 5 of 12
jacklines12@hotmail.co.uk		07904436078