


Proposed First Floor Plan

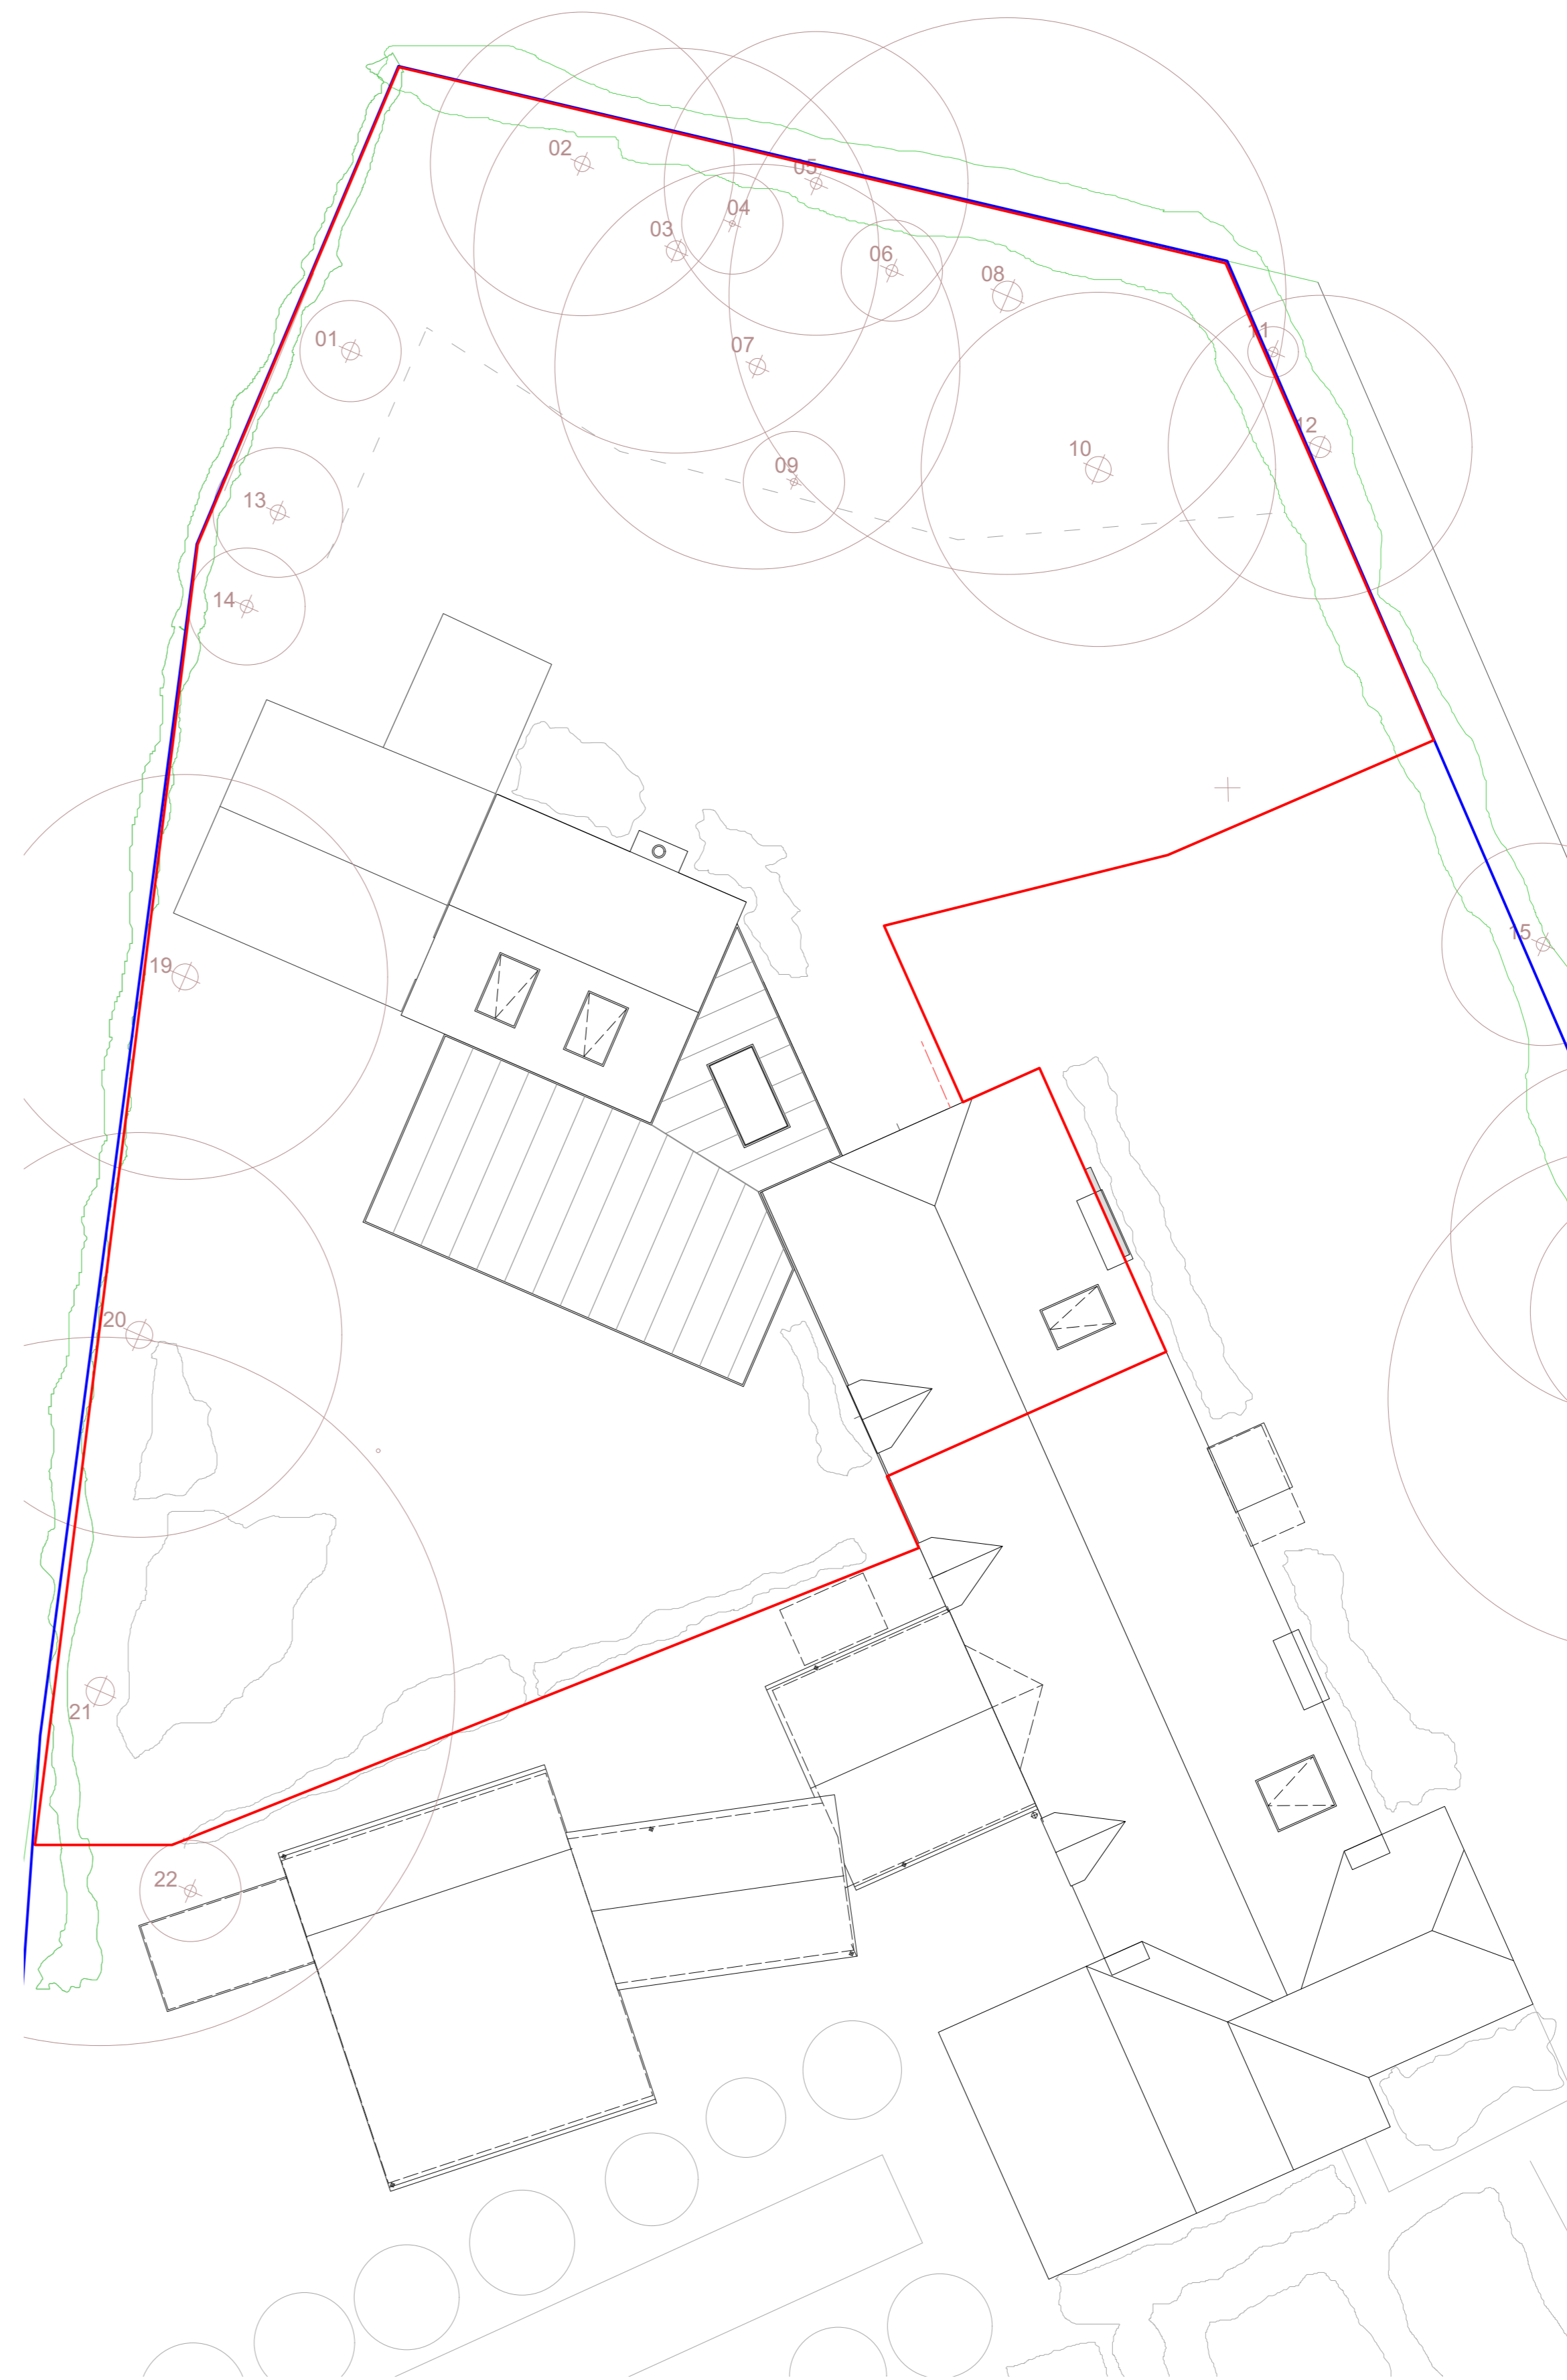

Proposed Roof Plan

ReQuestAPlan  
 Map number: TQRQM22005144705780  
 Title: The Pottery Culmington  
 Map Produced for: Jack Lines / R Griffiths  
 Project ID:  
 © Crown copyright and database rights 2022 OS 100042766  
 Date of Purchase: 05-01-2022  
 1 Years subscription from 05-01-2022 for 1 workstation.

A	05.01.22	OS map ref. added
Revision		
Drawing Title: The Pottery Proposed Plans		
Drawing Number: RG-PP-02		
Scale	1:100 at A1	
Date	05.11.21	Page 10 of 12
jacklines12@hotmail.co.uk		07904436078