


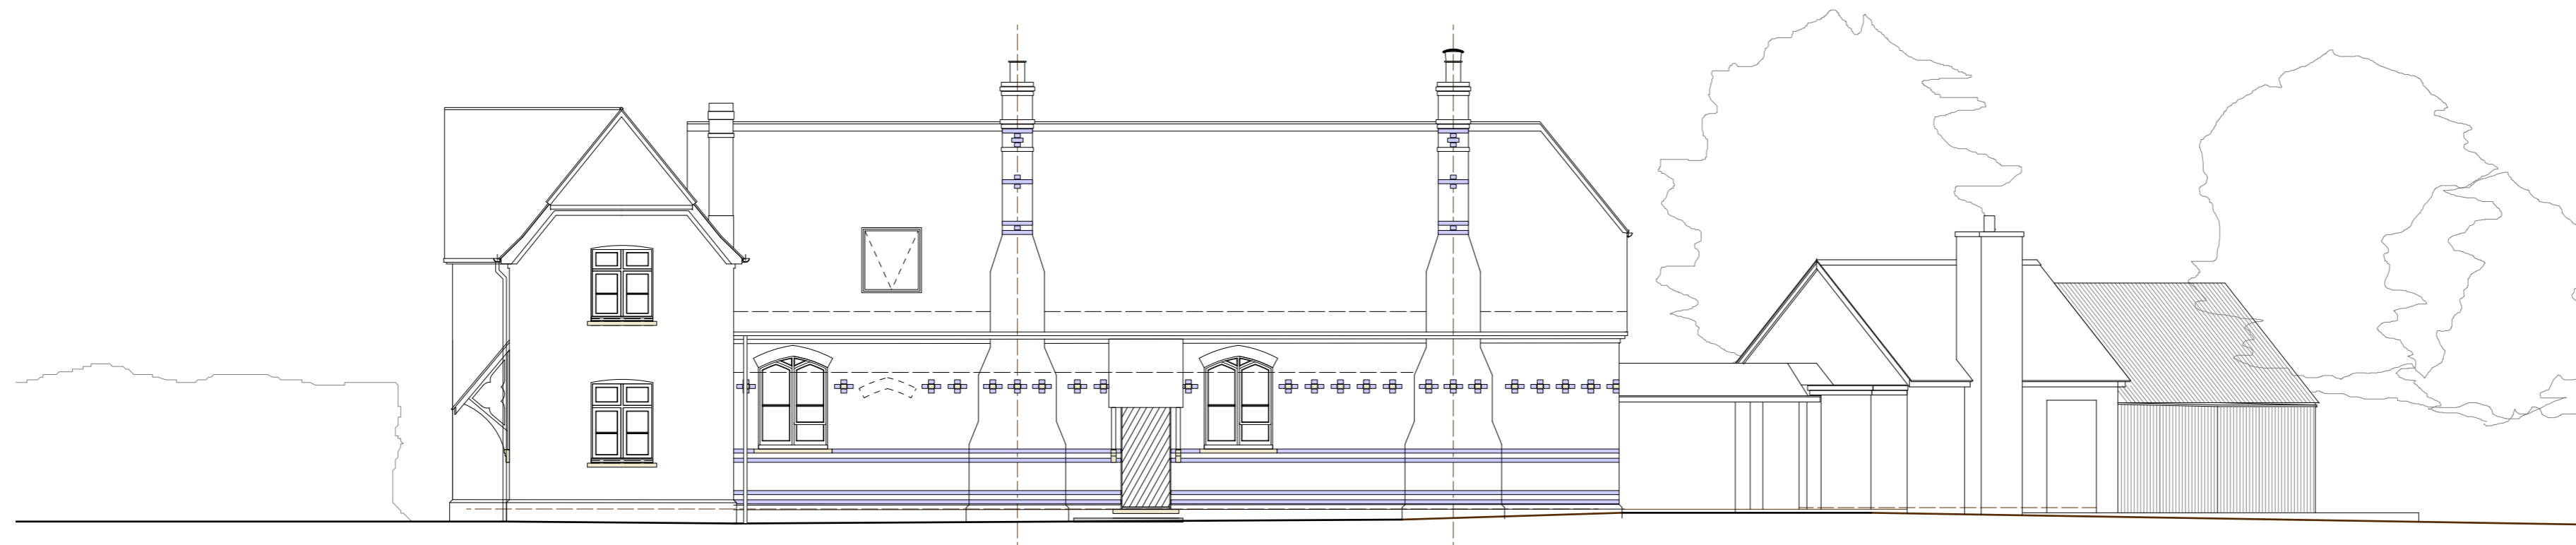

Existing North Elevation



Existing South Elevation



Existing East Elevation



Existing West Elevation



Revision	
----------	--

Drawing Title:	
The Pottery	
Existing Elevations	

Drawing Number: RG-EXE-01	
---------------------------	--

Scale	1:100 at A1
-------	-------------

Date	05.11.21	Page	7 of 12
------	----------	------	---------

jacklines12@hotmail.co.uk	07904436078
---------------------------	-------------