



Do not scale from this drawing. Use figured dimensions only. Figured dimensions are in millimeters. All levels are given in meters.

This drawing and the works depicted are the copyright of this practice and may not be reproduced except by written permission.

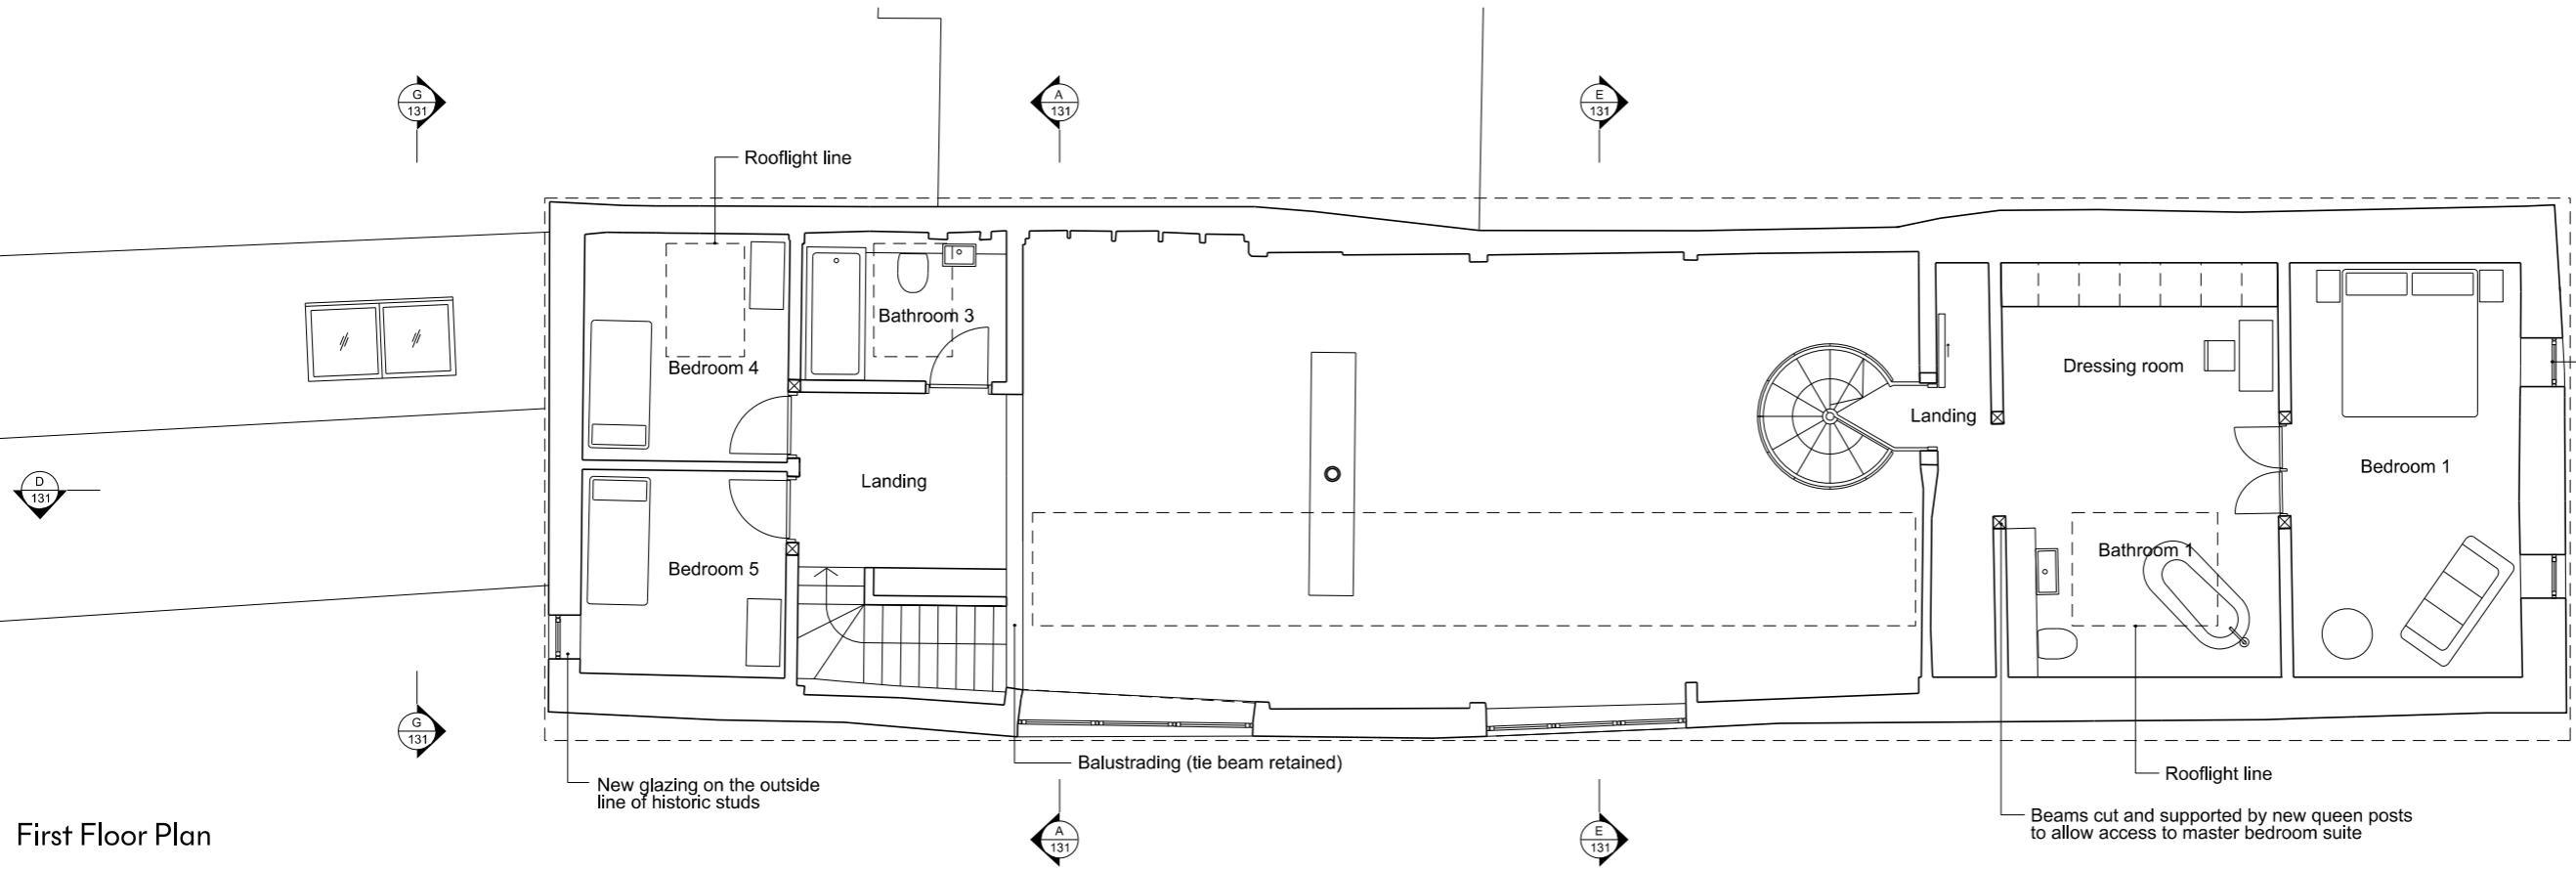

First Floor Plan

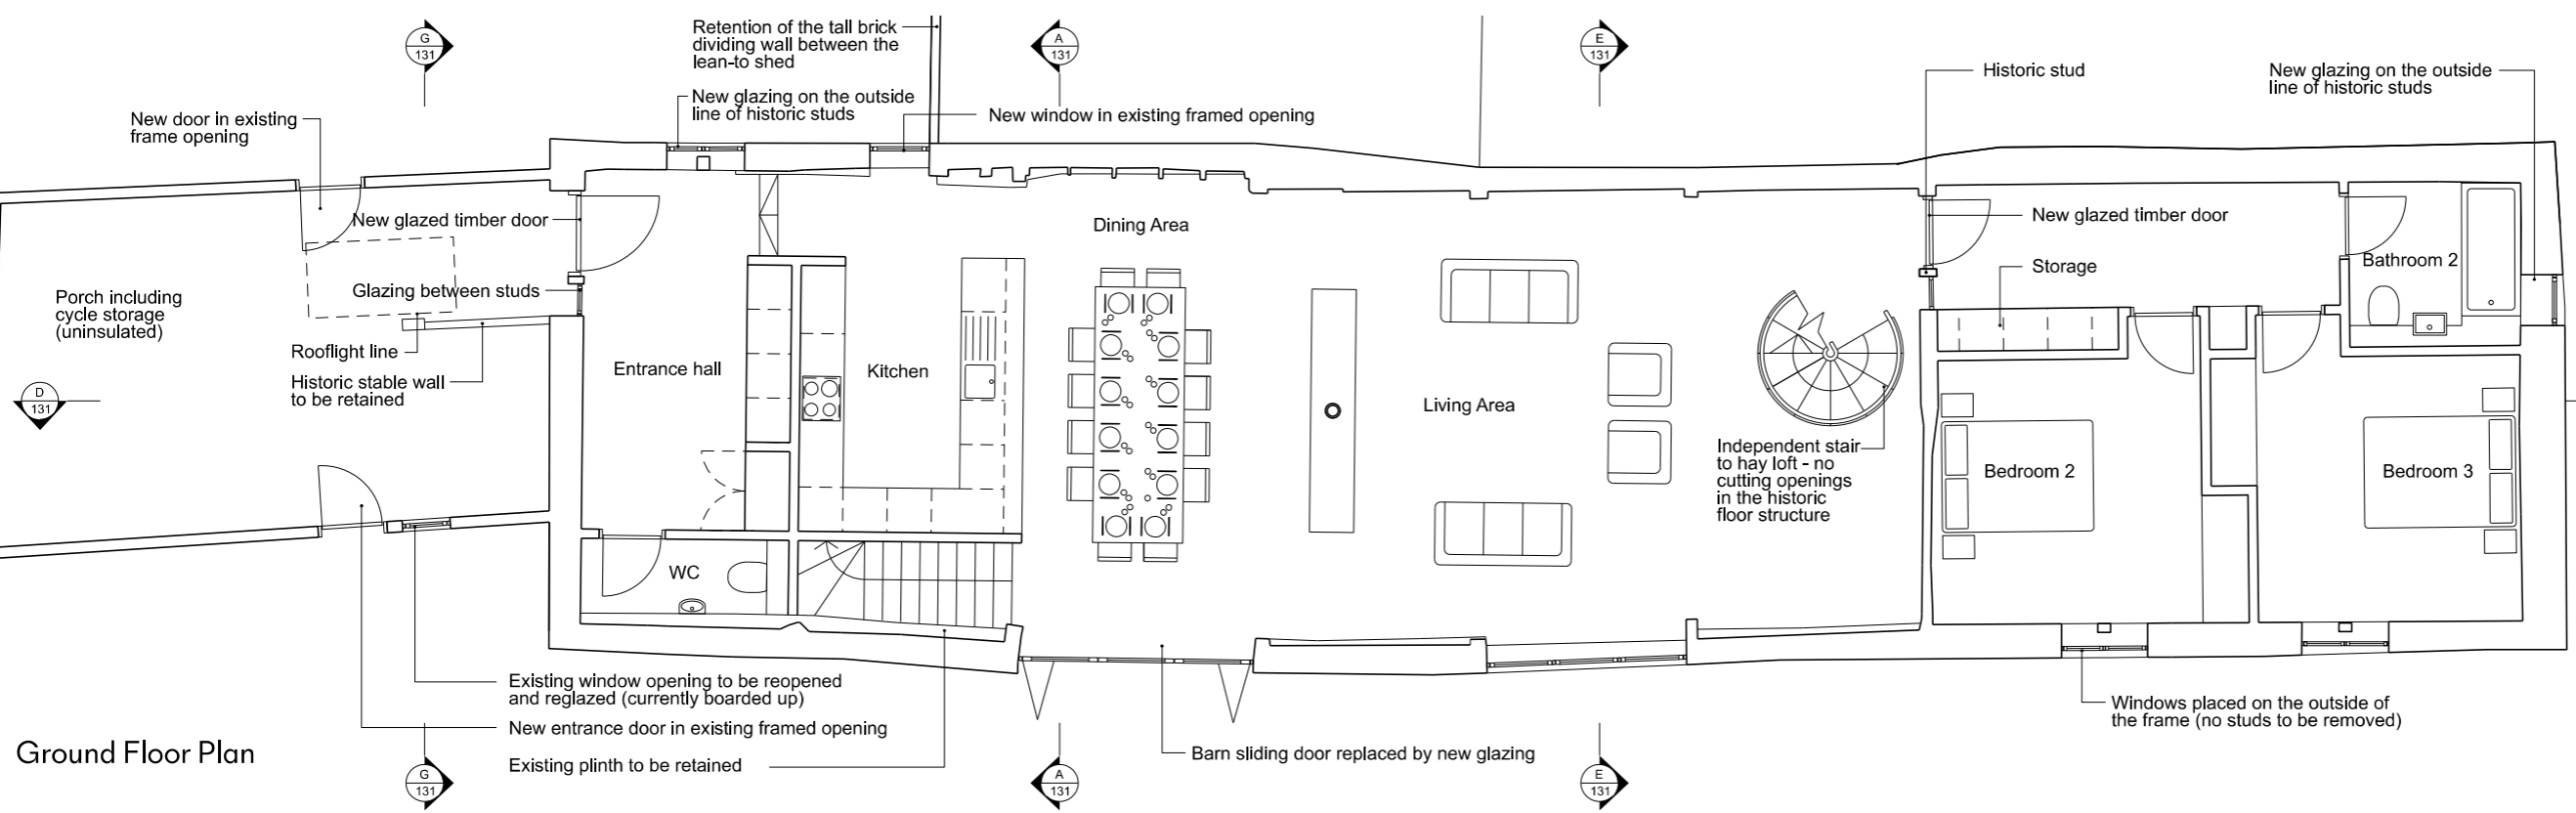


Ground Floor Plan

New glazing on the outside line of historic studs

D 131

Beams cut and supported by new queen posts to allow access to master bedroom suite

E 131

 

Watering Farm

D 131

Proposed Plans
174_WF1_HAT_PL_130

Status: Planning
Revision: PL4
Date: 22/12/2021
Scale: 1:100@A3

HAT Projects

Trinity Works, 24 Trinity Street,
Colchester, Essex, CO1 1JN
T 01206 766 585
blakenhamfarms@hatprojects.com