


Do not scale from this drawing. Use figured dimensions only. Figured dimensions are in millimeters. All levels are given in meters.


This drawing and the works depicted are the copyright of this practice and may not be reproduced except by written permission.

This drawing must be printed in colour.

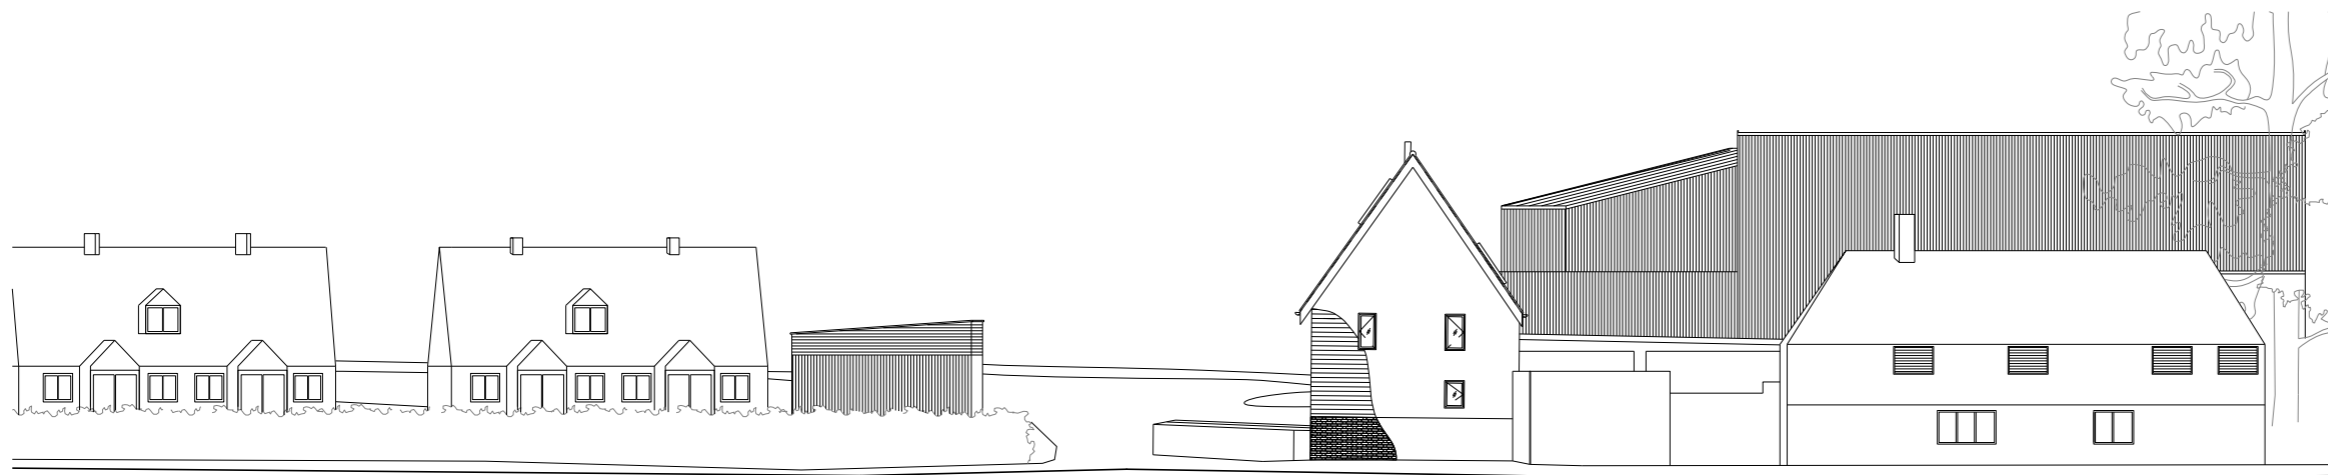


South Elevation

Extent of application site

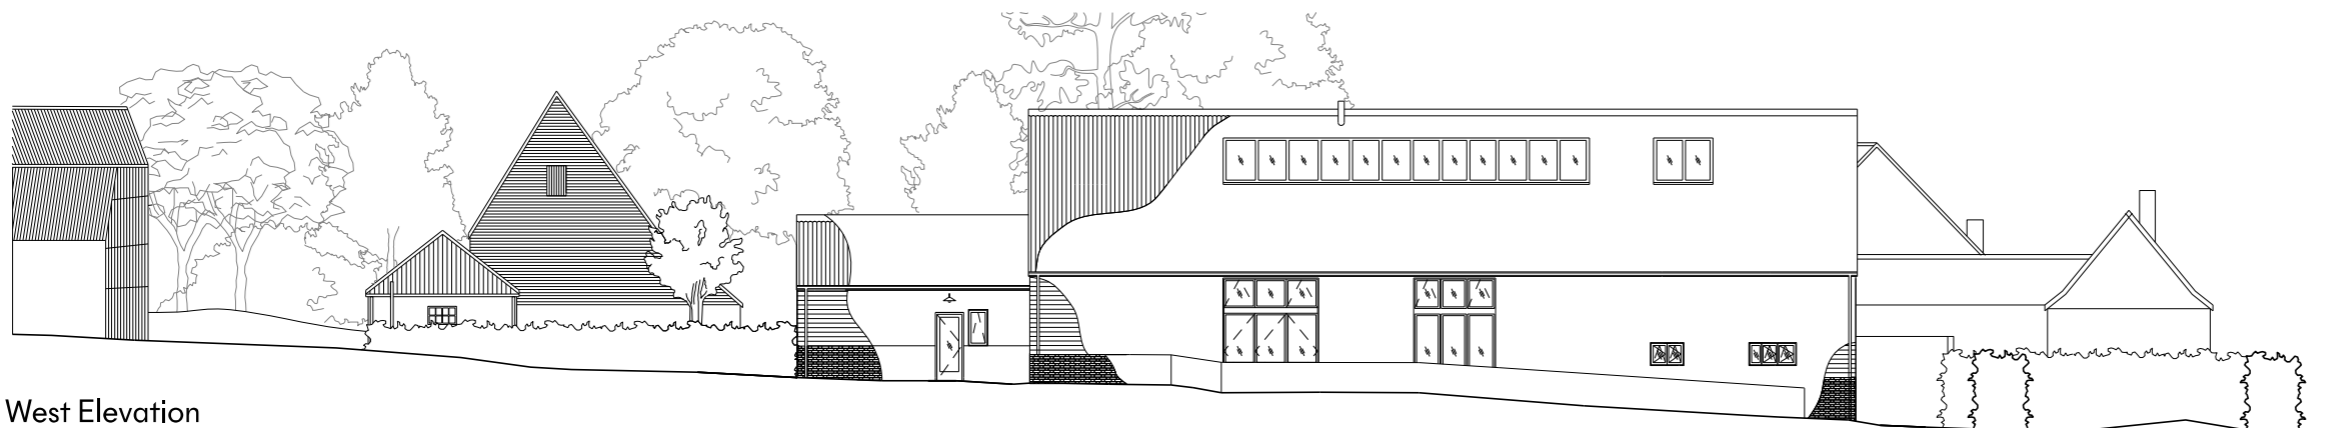


West Elevation

Extent of application site

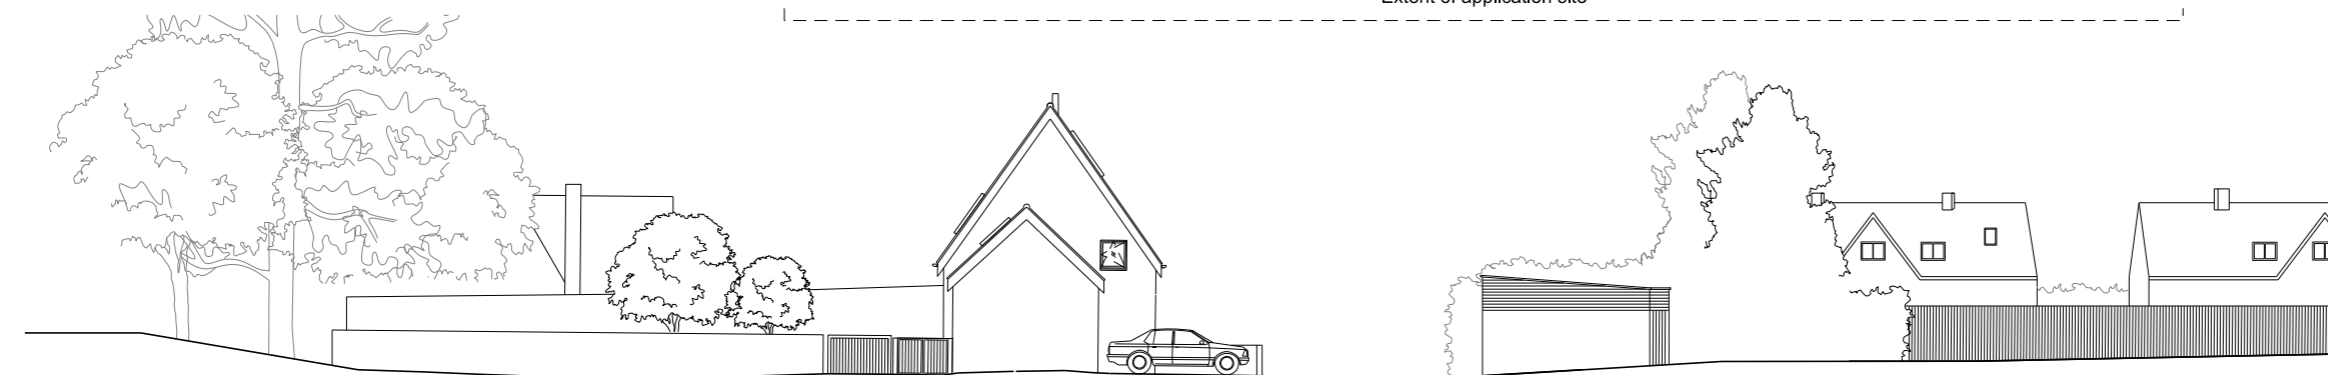


North Elevation

Extent of application site

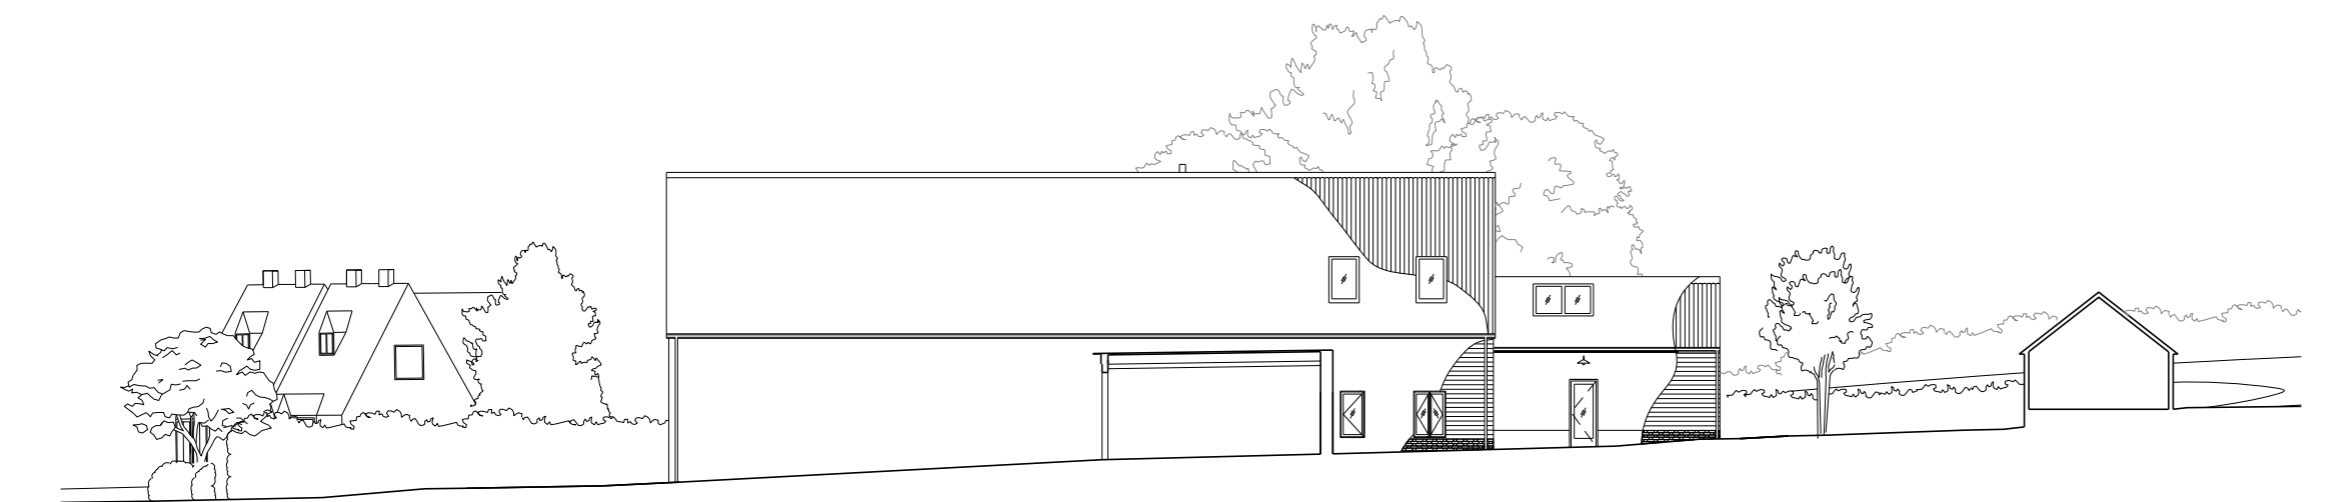


East Elevation

Extent of application site

 

Key plan

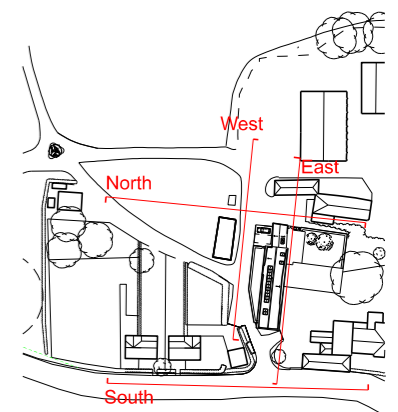

# Watering Farm

Proposed site sections

174\_WF1\_HAT\_PL\_132

Status: Planning

Revision: PL

Date: 22/12/2021

Scale: 1:250@A3

## HAT Projects

Trinity Works, 24 Trinity Street,  
Colchester, Essex, CO1 1JN

T 01206 766 585

blakenhamfarms@hatprojects.com