


Do not scale from this drawing. Use figured dimensions only. Figured dimensions are in millimeters. All levels are given in meters.



This drawing and the works depicted are the copyright of this practice and may not be reproduced except by written permission.

This drawing must be printed in colour.


- 01 S profiled black cement particle roofing
- 02 PPC aluminium rainwater goods
- 03 Timber weatherboarding
- 04 Existing brick plinth stabilised, repaired, repointed
- 05 Aluminium framed window / door
- 06 Painted timber door with glazed panel
- 07 Rooflights
- 08 Wood burner flue
- 09 External light
- 10 Proposed trees and hedges

 

Key plan

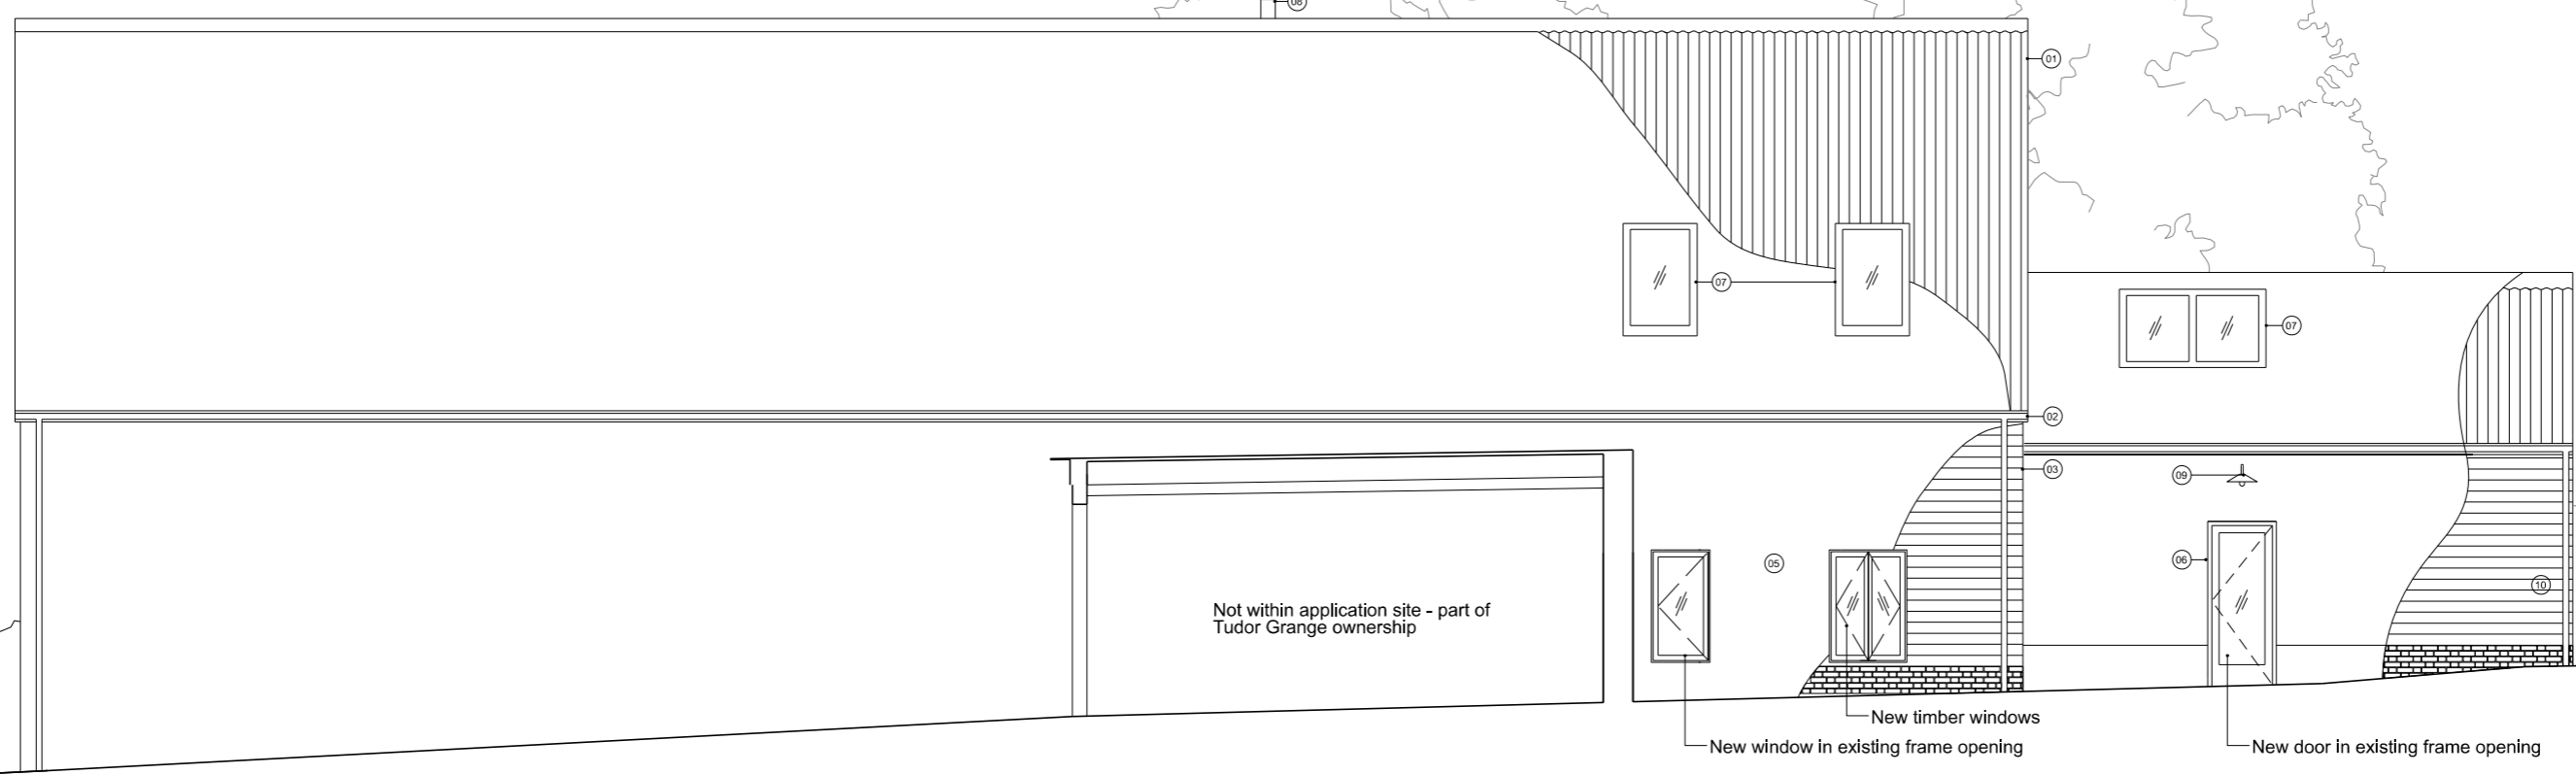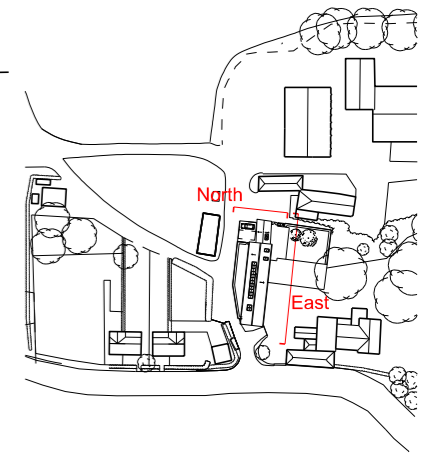

East Elevation

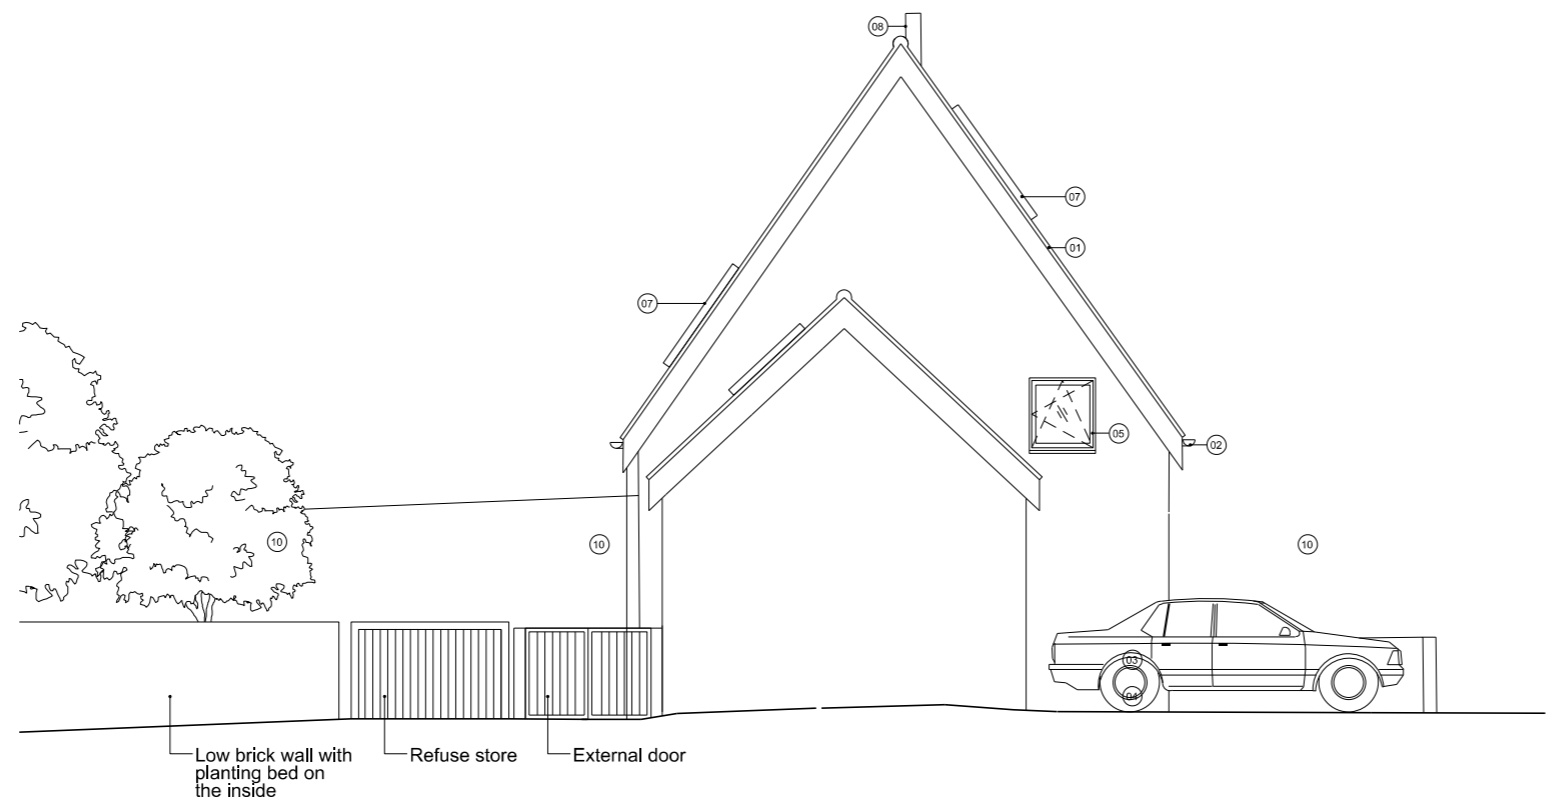

North Elevation

Watering Farm

Proposed North & East elevations

174_WF1_HAT_PL_134

Status: Planning
 Revision: PL2
 Date: 22/12/2021
 Scale: 1:100@A3

HAT Projects

Trinity Works, 24 Trinity Street,
 Colchester, Essex, CO1 1JN
 T 01206 766 585
 blakenhamfarms@hatprojects.com