


25 Cow Barn EXS 222

WEST ELEVATION.

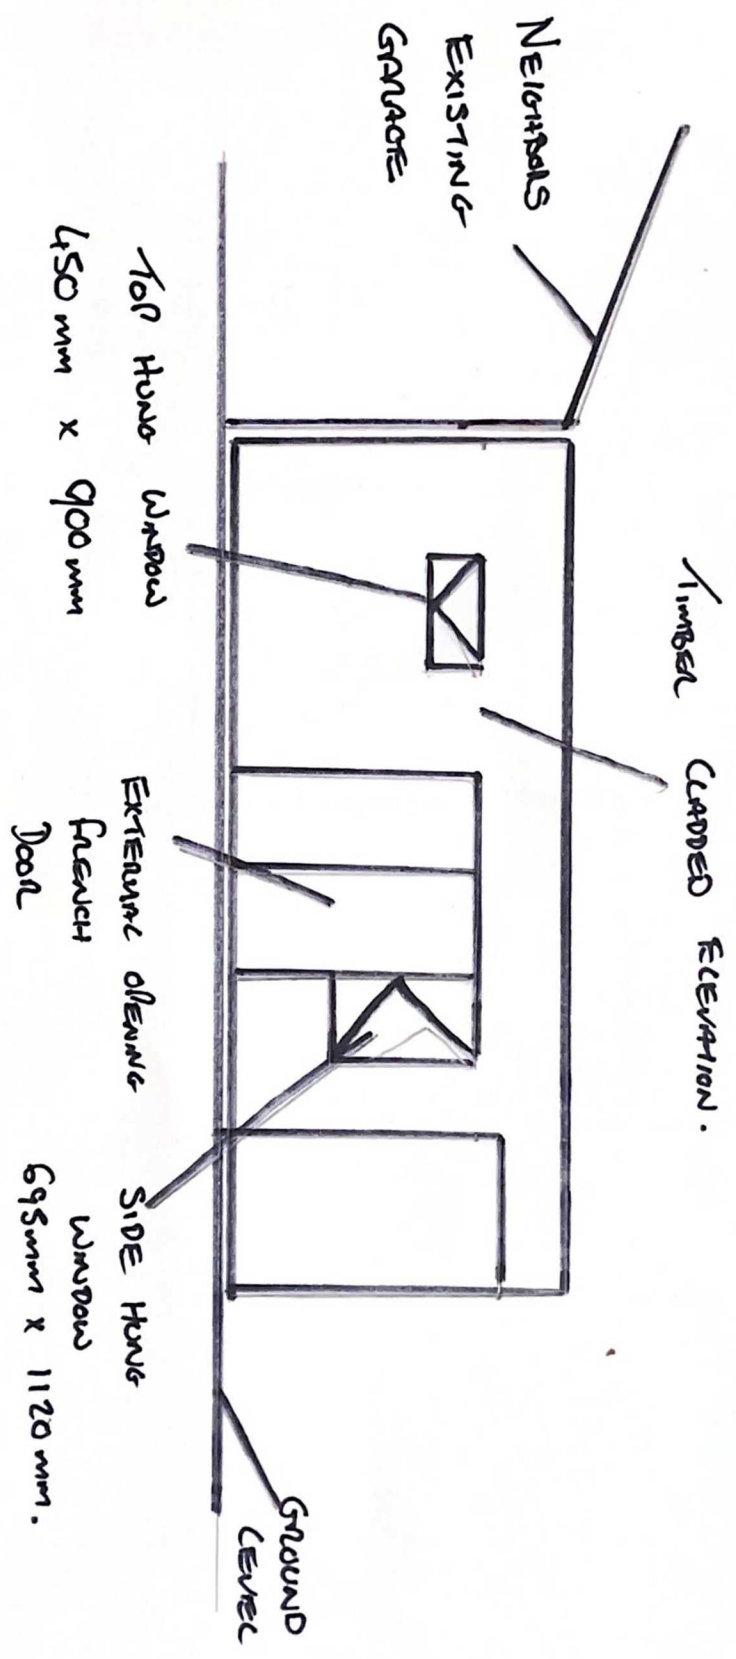

0m 1m 2m 3m
SCALE 1:50.