



Elevation 1  
0 1 2 5 10m  
1:100 Scale

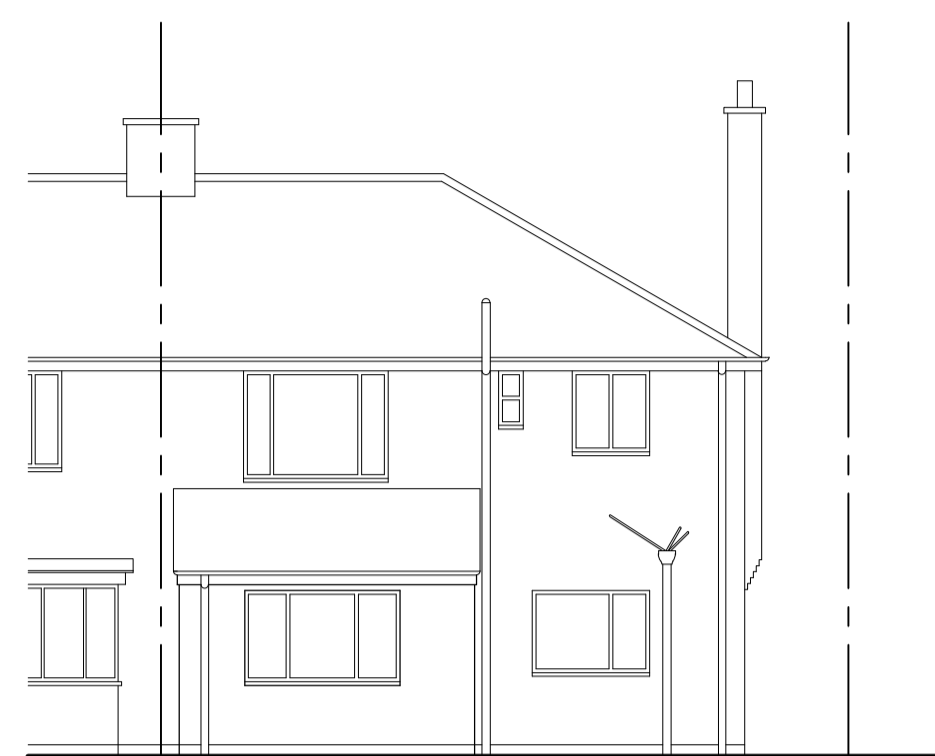


Elevation 2




Elevation 3

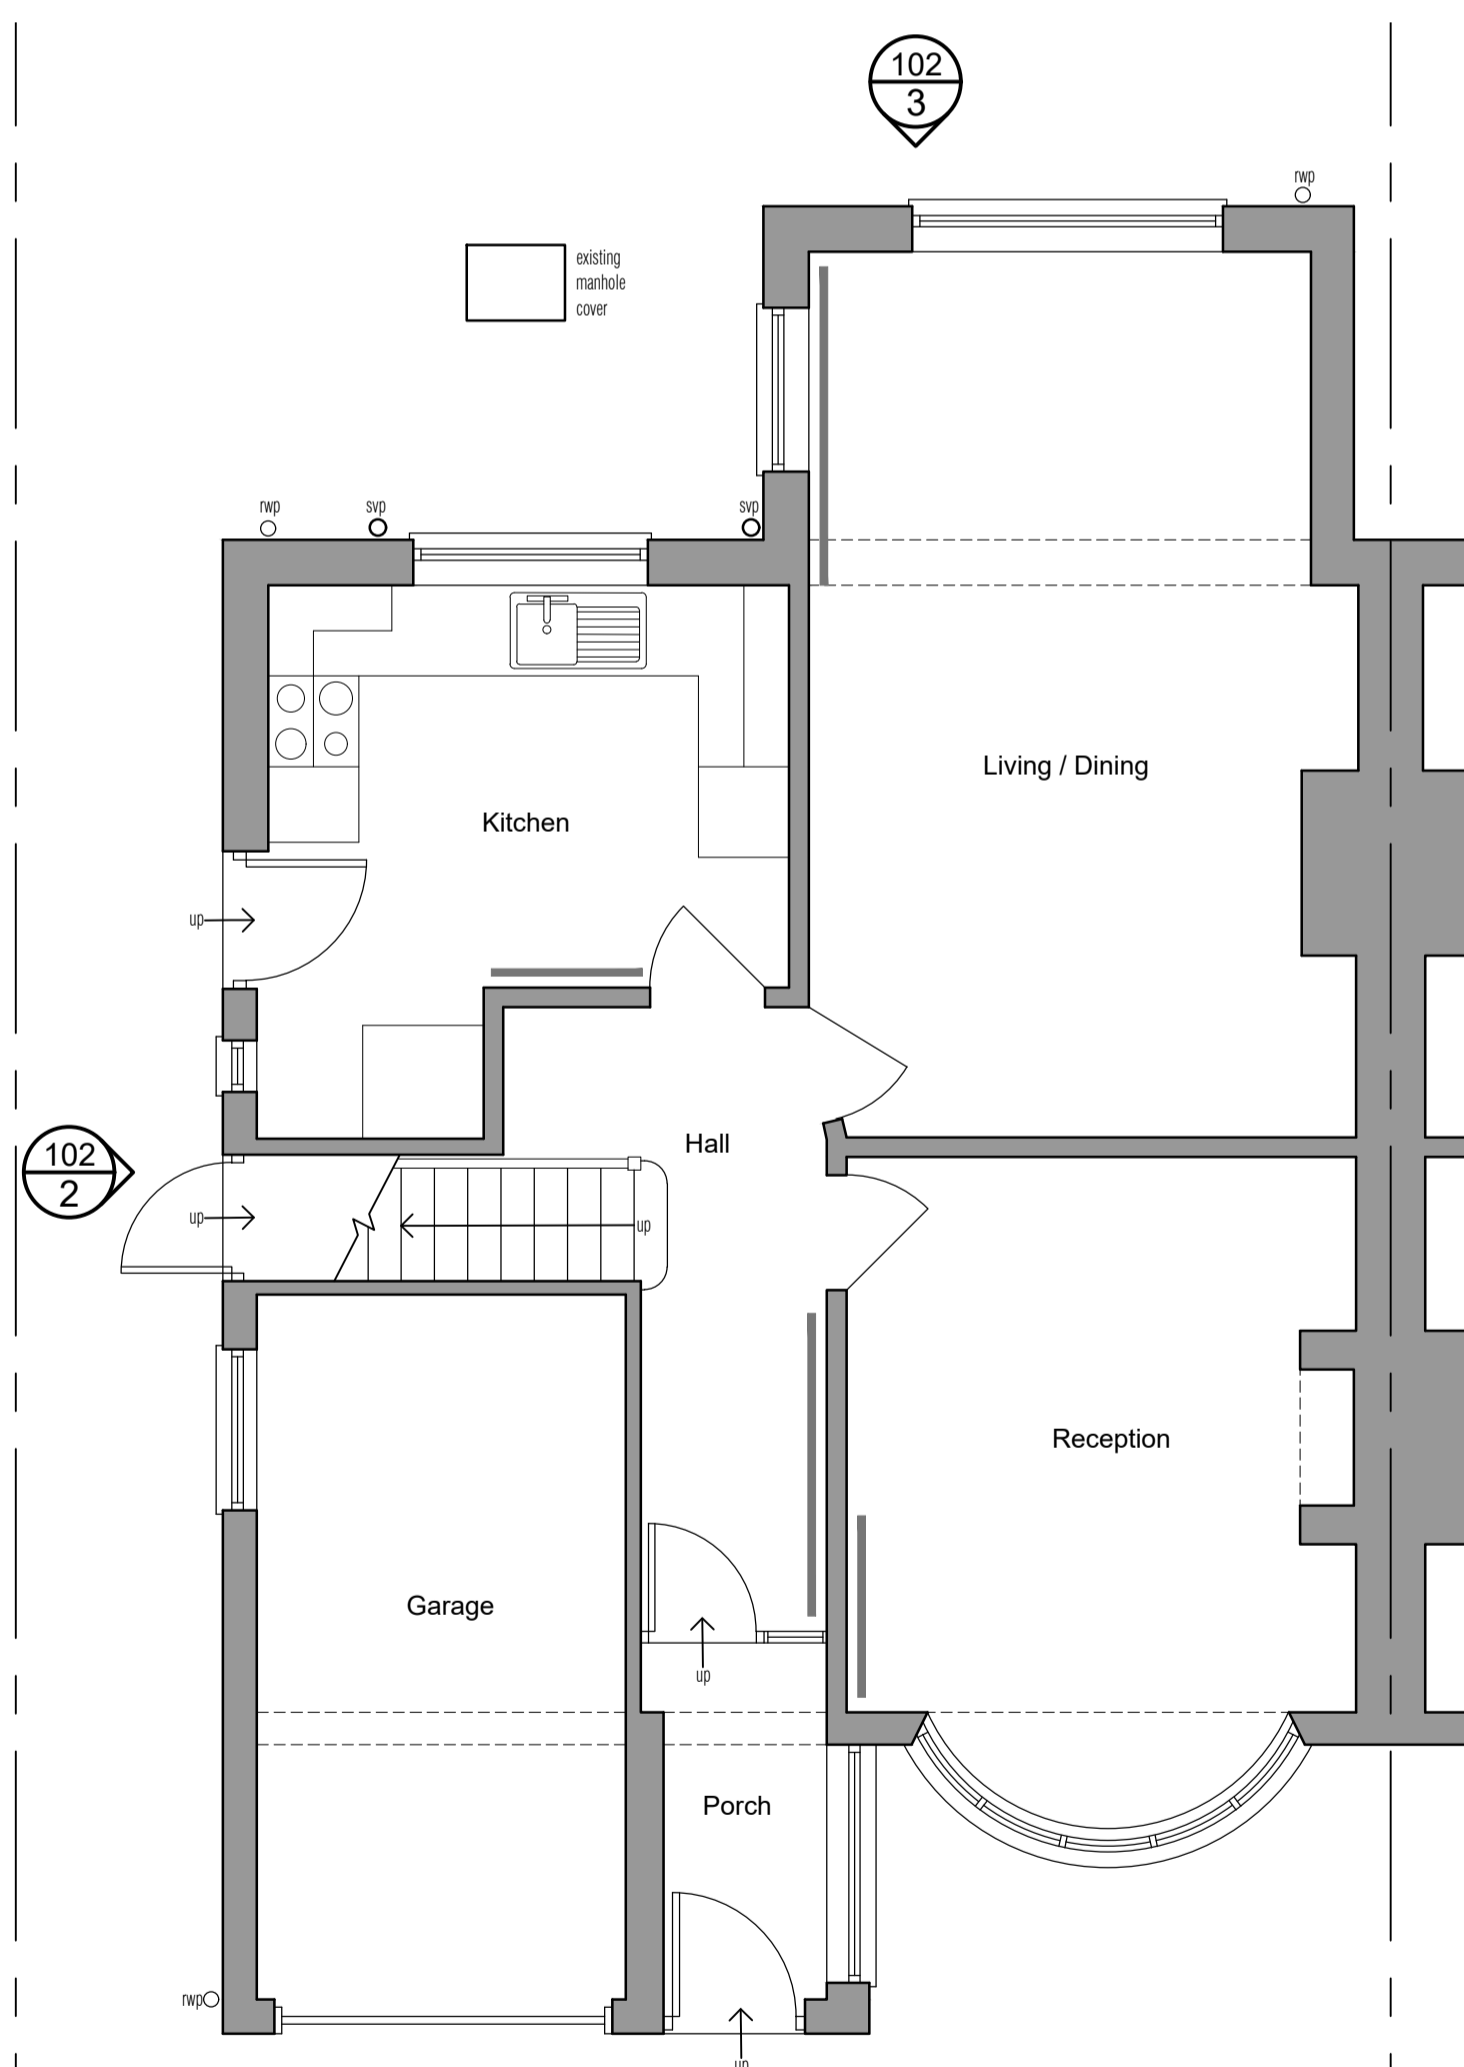

Ground Floor Plan  
0 1 2 3 4 5m

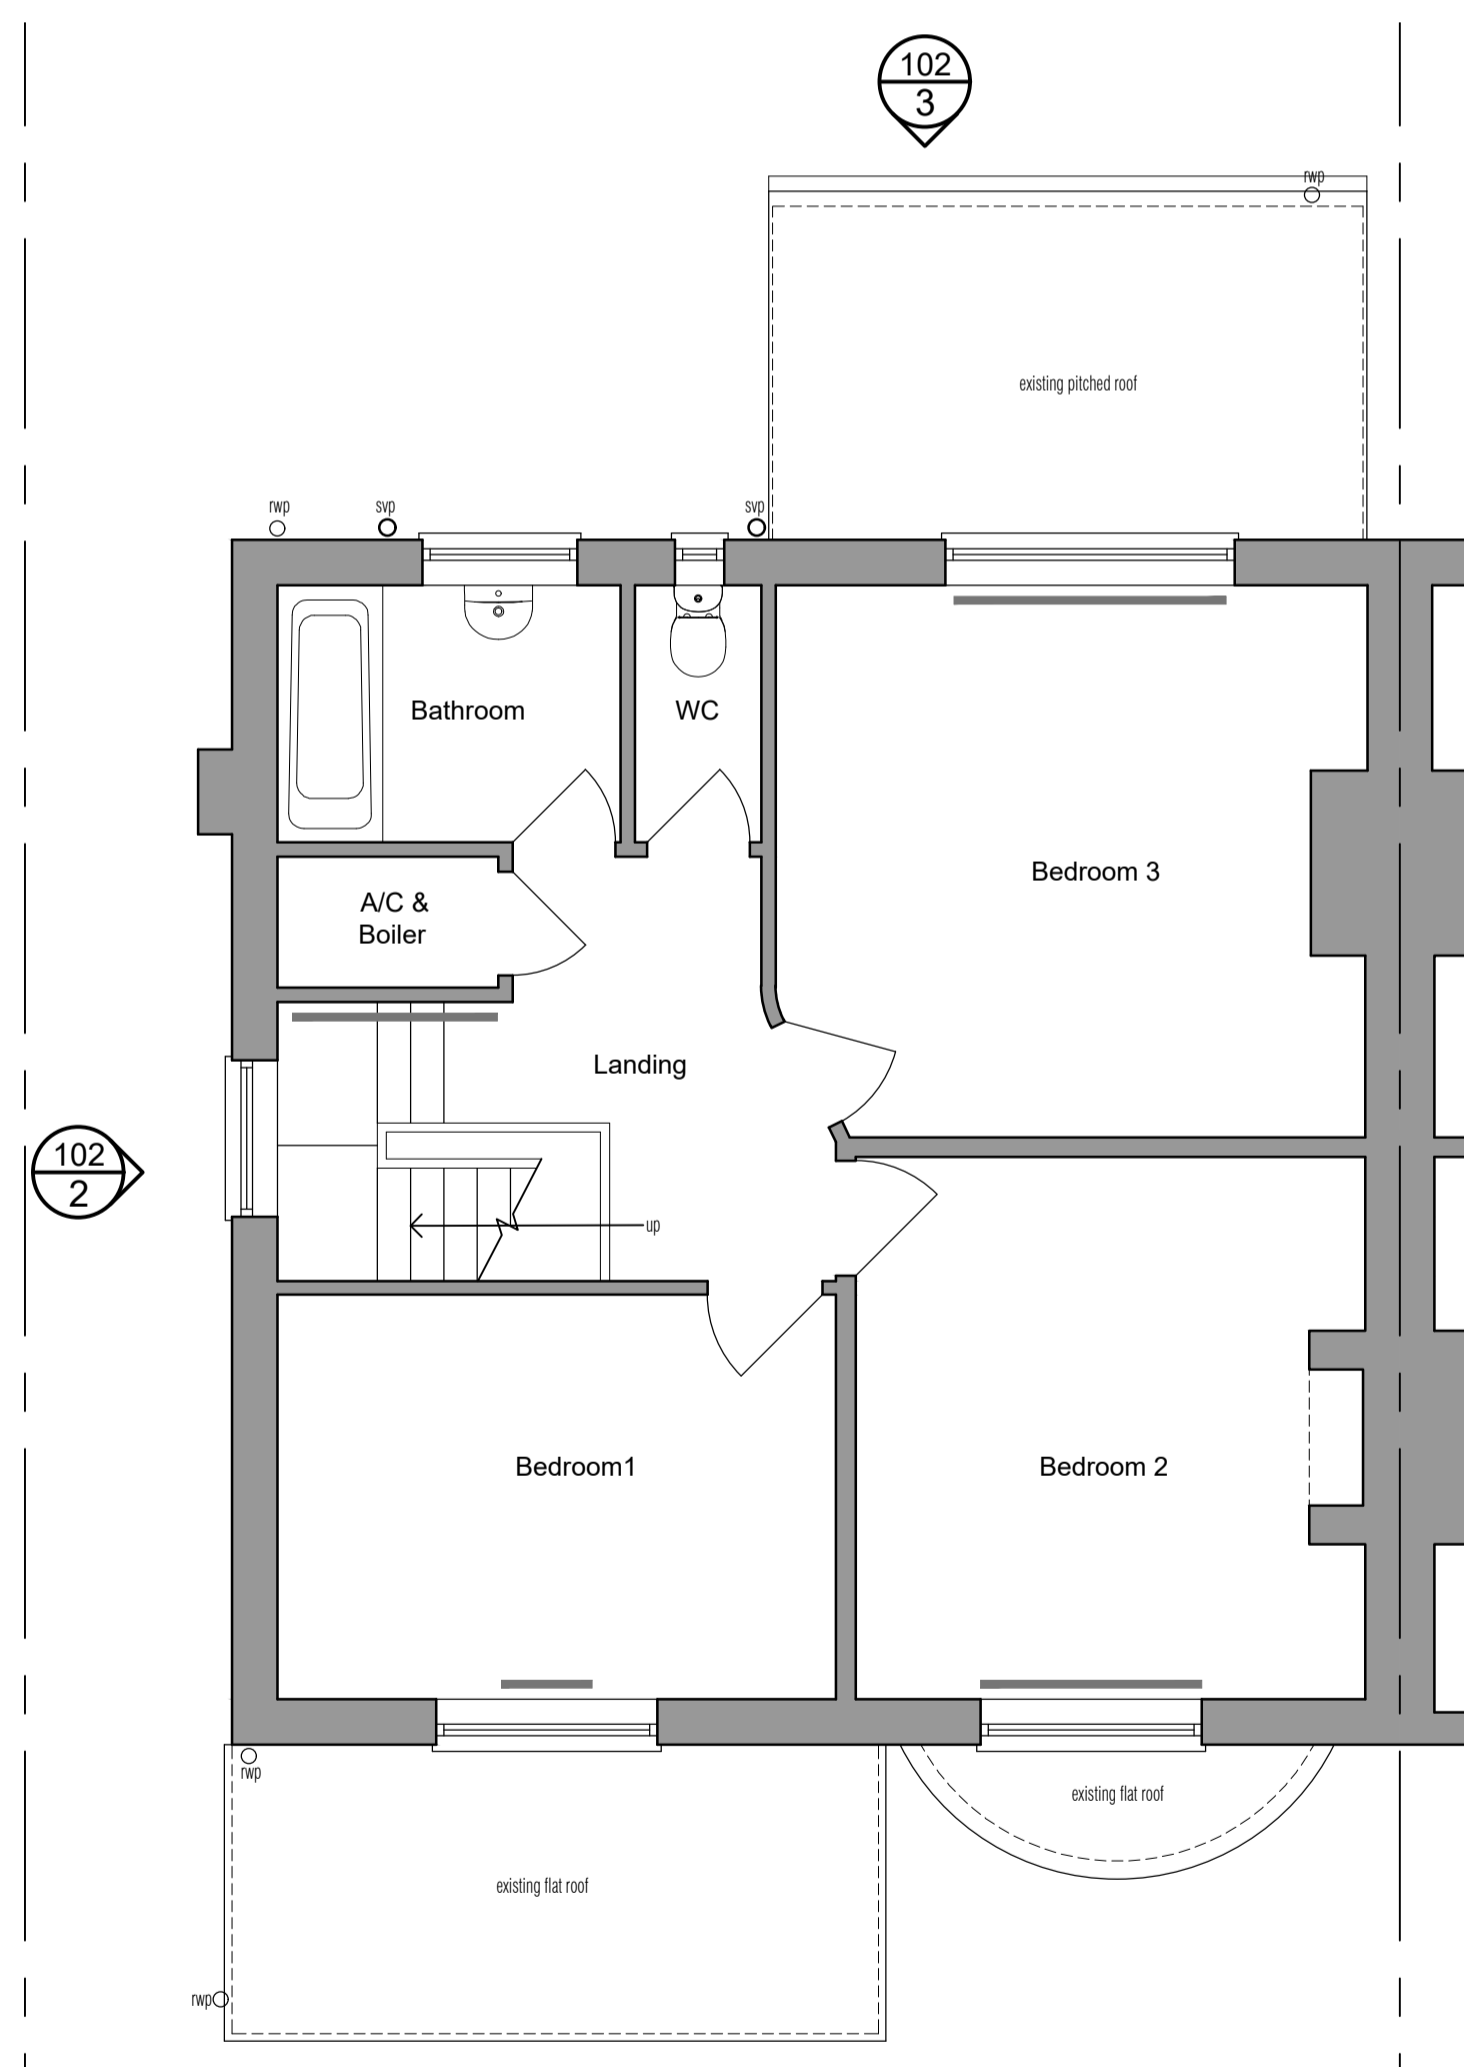

First Floor Plan

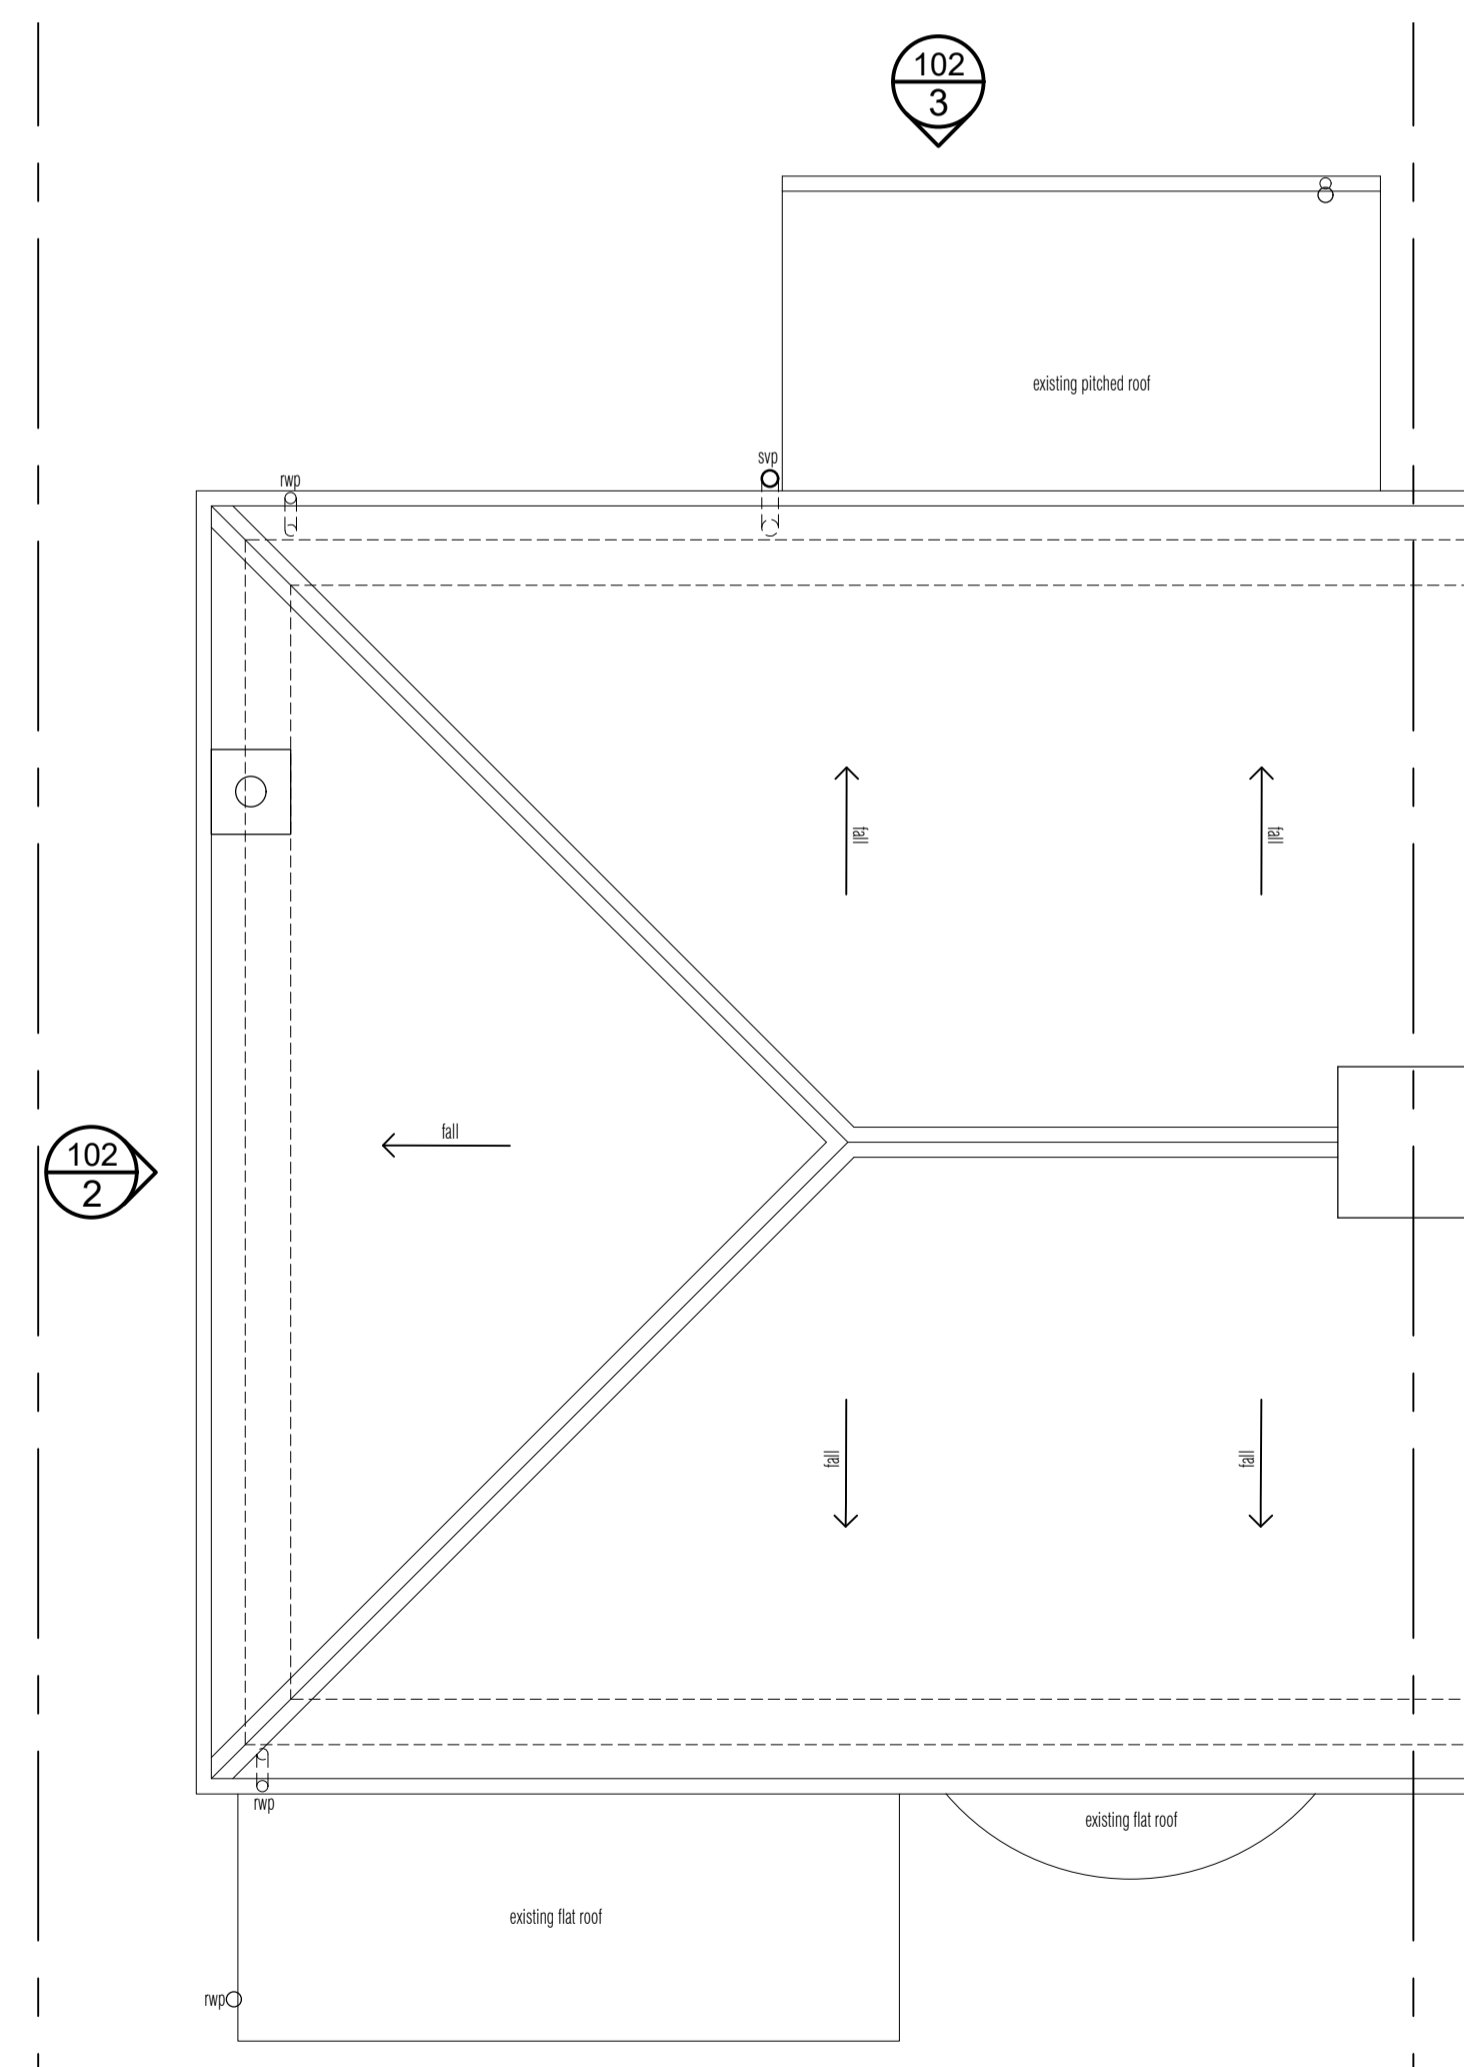

Roof Plan

A	Drawing updated to include North point and drawing status updated to PRIOR APPROVAL.	24.12.21	SK
REV	DESCRIPTION	DATE	DRN/CKD

PROJECT TITLE  
**PROPOSED ALTERATIONS  
15 THE GRESWOLDES  
LEAMINGTON SPA, CV31 1TP**

DRAWING TITLE  
**EXISTING GA  
PLANS & ELEVATIONS**

STATUS	<b>PRIOR APPROVAL</b>		
SCALE	as shown	SHEET SIZE	A1
		DRAWN	SK
DATE	09.12.21	CHECKED	-
DWG NO.	4-102	REVISION	<b>A</b>