




- NOTES**
1. Do not scale off this drawing.
  2. All dimensions are in mm unless otherwise stated.

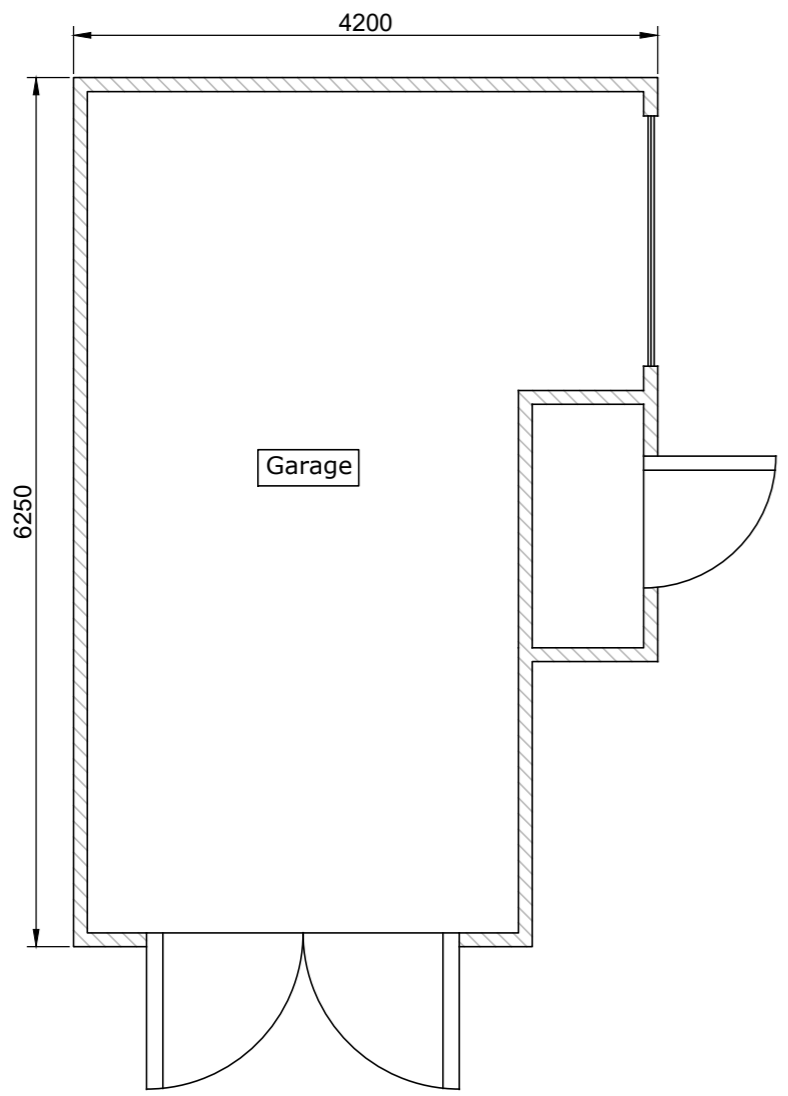

**Existing Garage - Plan**  
 SCALE: 1:50

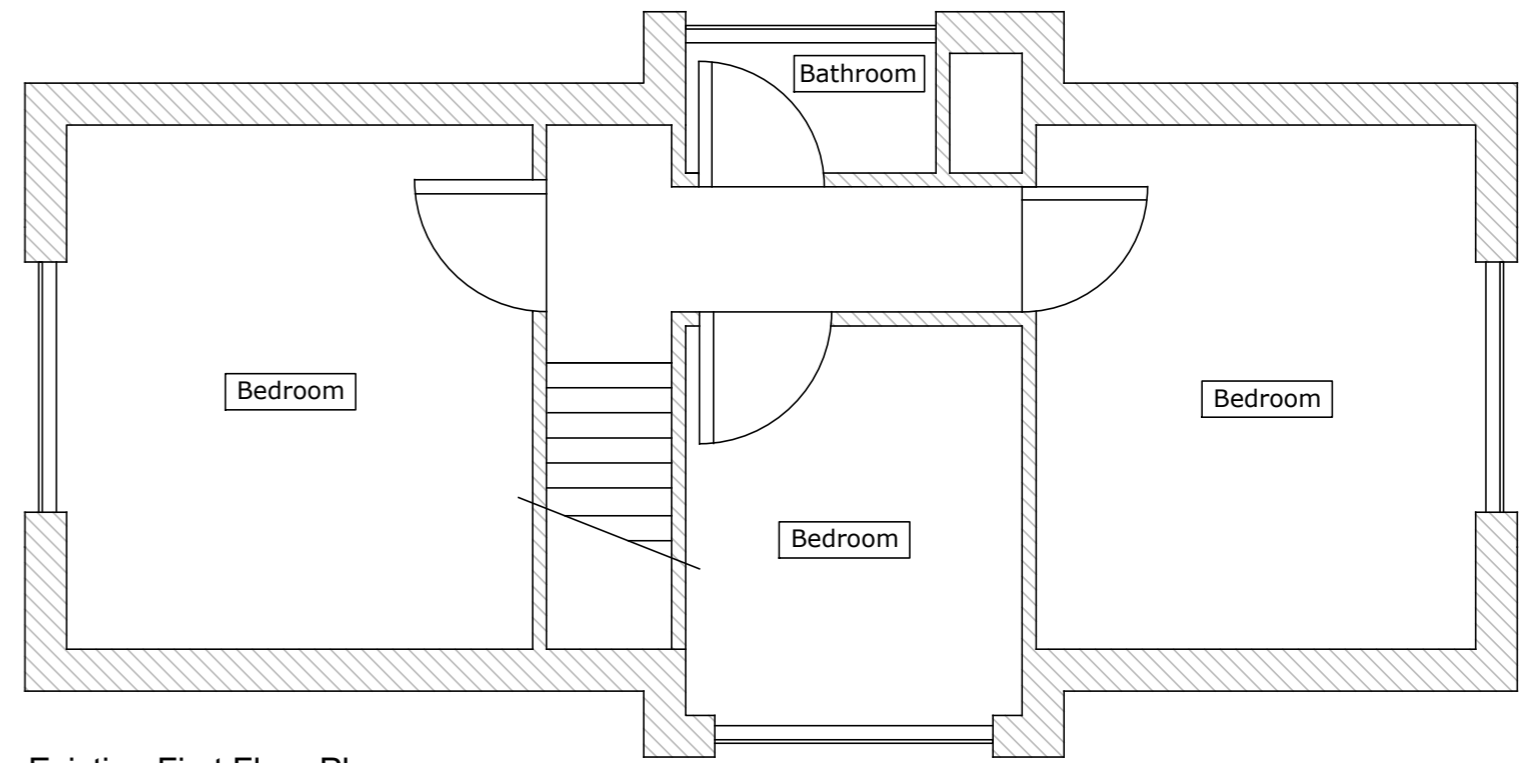

**Existing First Floor Plan**  
 SCALE: 1:50

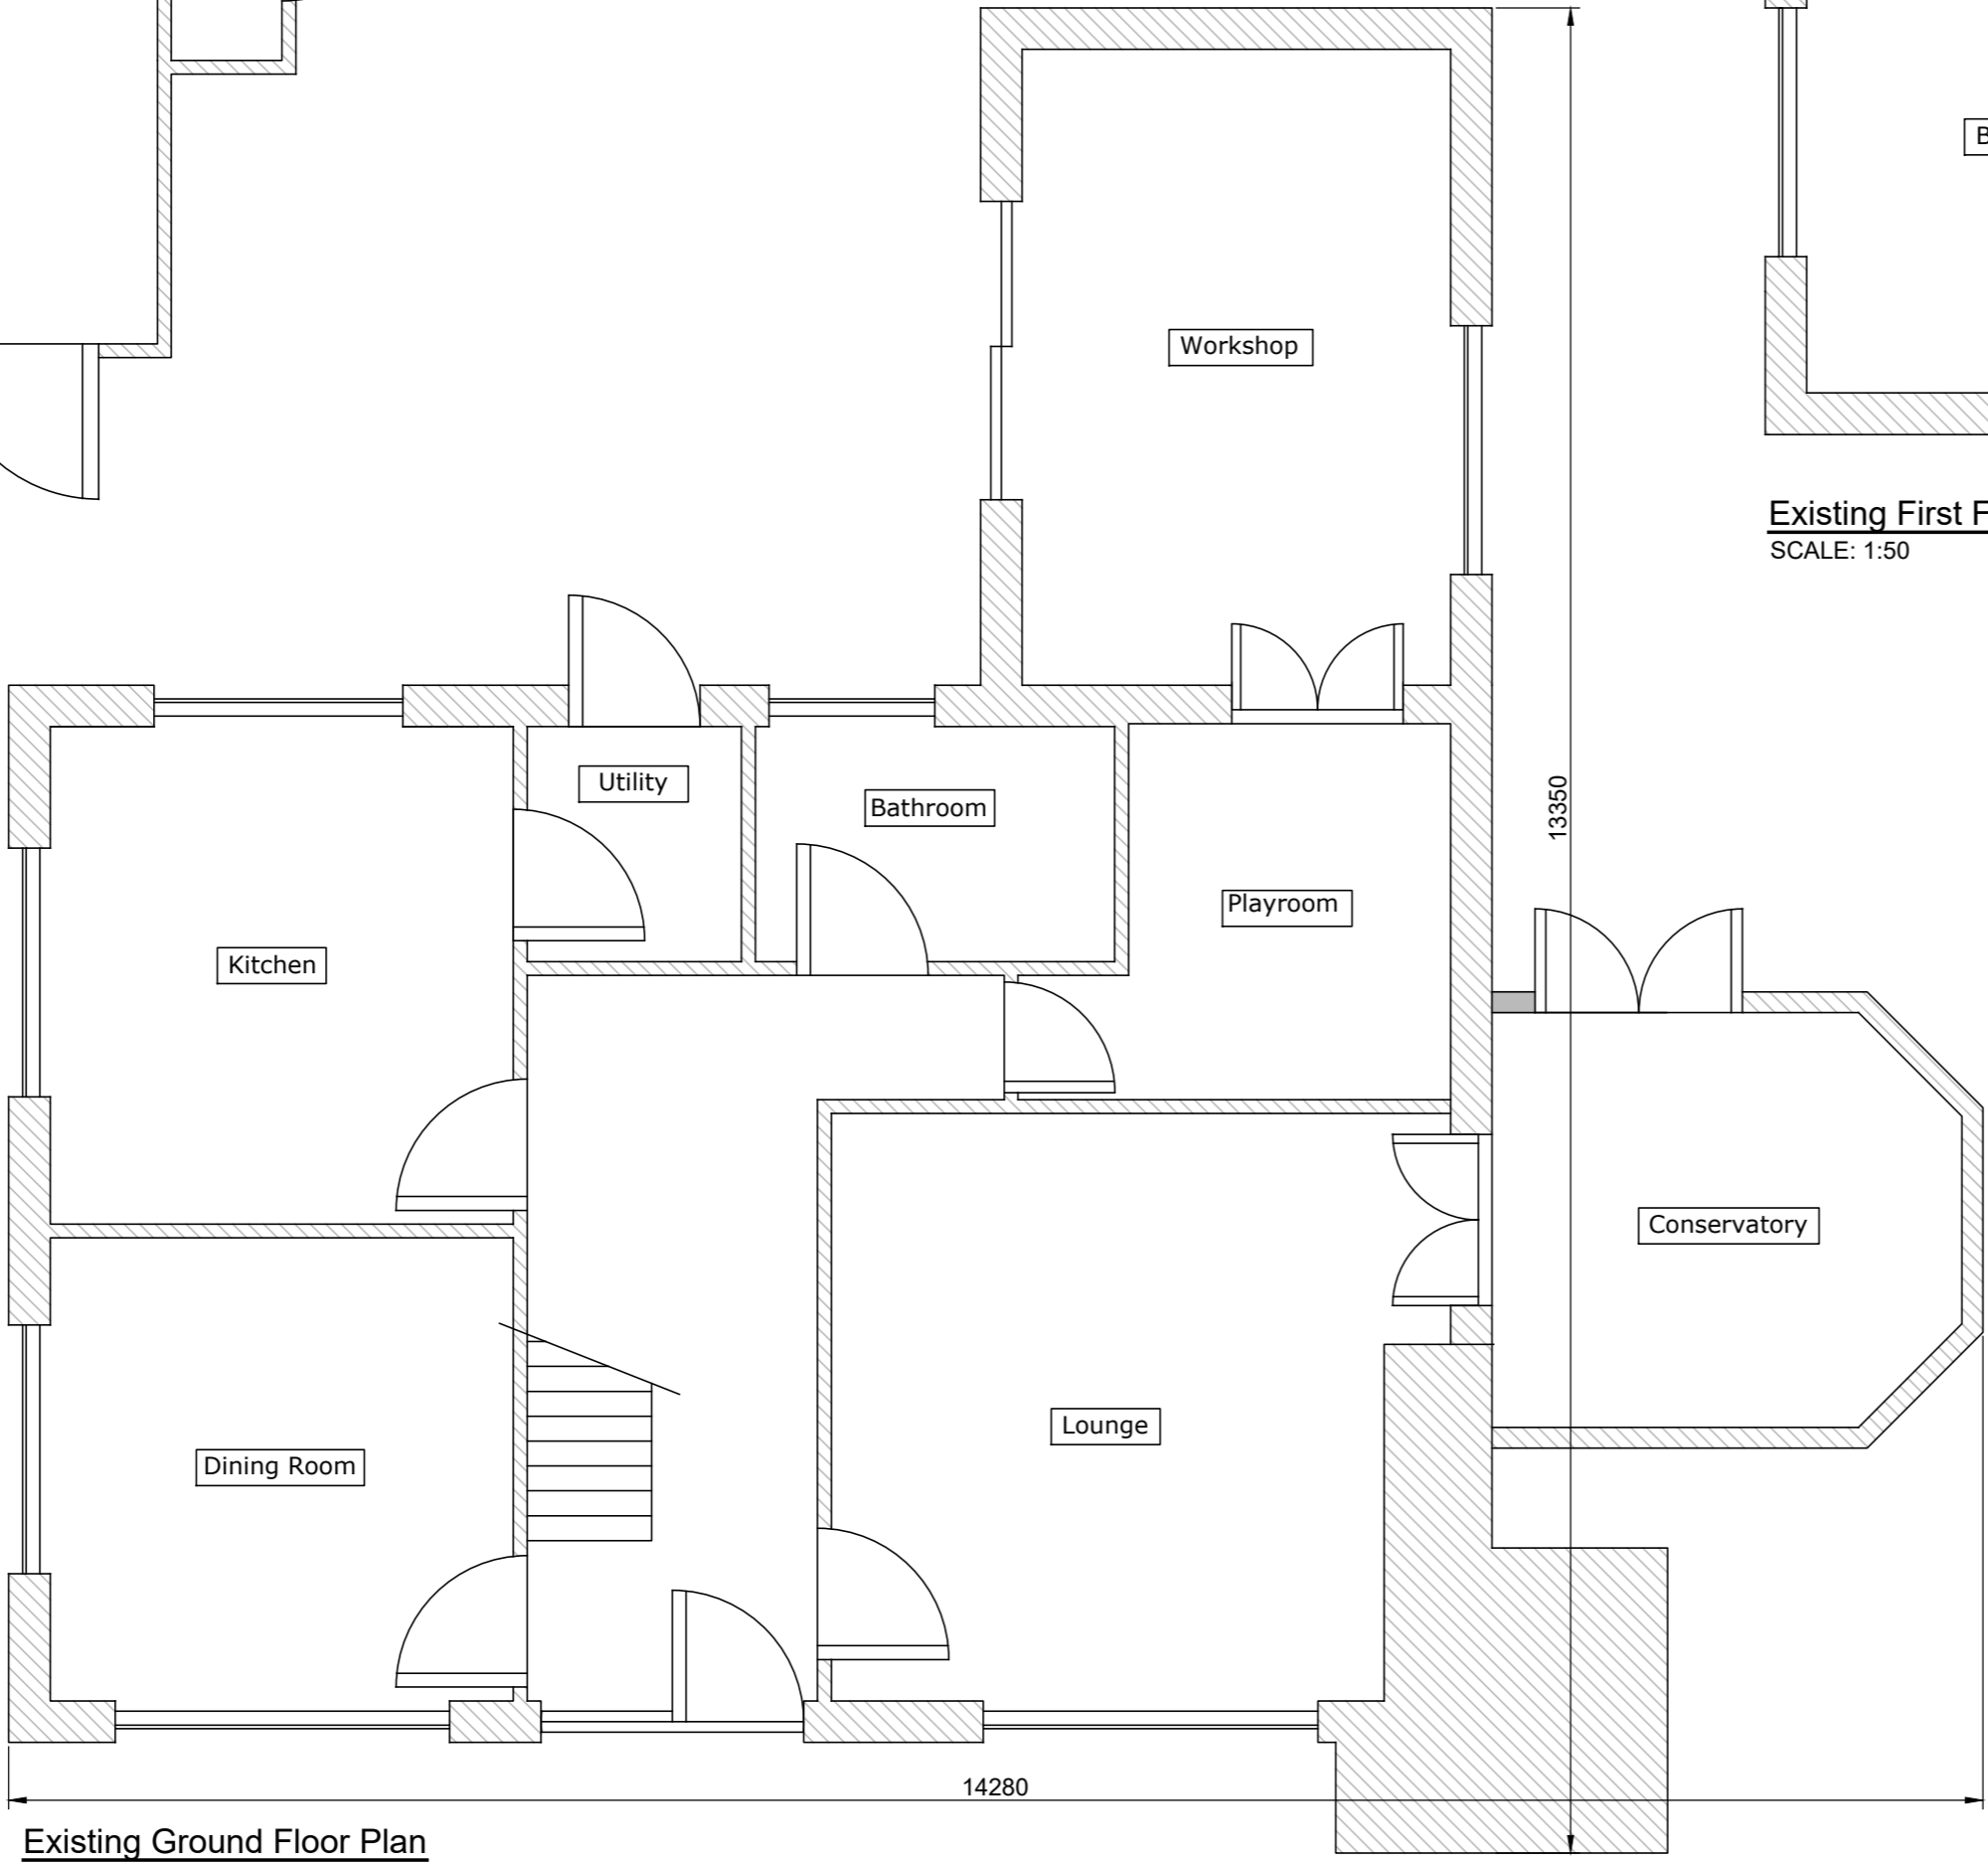

**Existing Ground Floor Plan**  
 SCALE: 1:50

Rev	Rev. Date	Purpose of revision	
A	14/12/2021	FOR APPROVAL	
19 MAIN ROAD PORTSKEWETT			
<b>EXISTING FLOOR PLANS</b>			
Drawing status		FOR APPROVAL	
Scale	AS SHOWN @ A2	DO NOT SCALE	
Job No.	SP21001		
Drawing number			Rev
SP21001-DWG-002			A