




PART SOUTH ELEVATION:
AS PROPOSED Scale 1:50 at A3

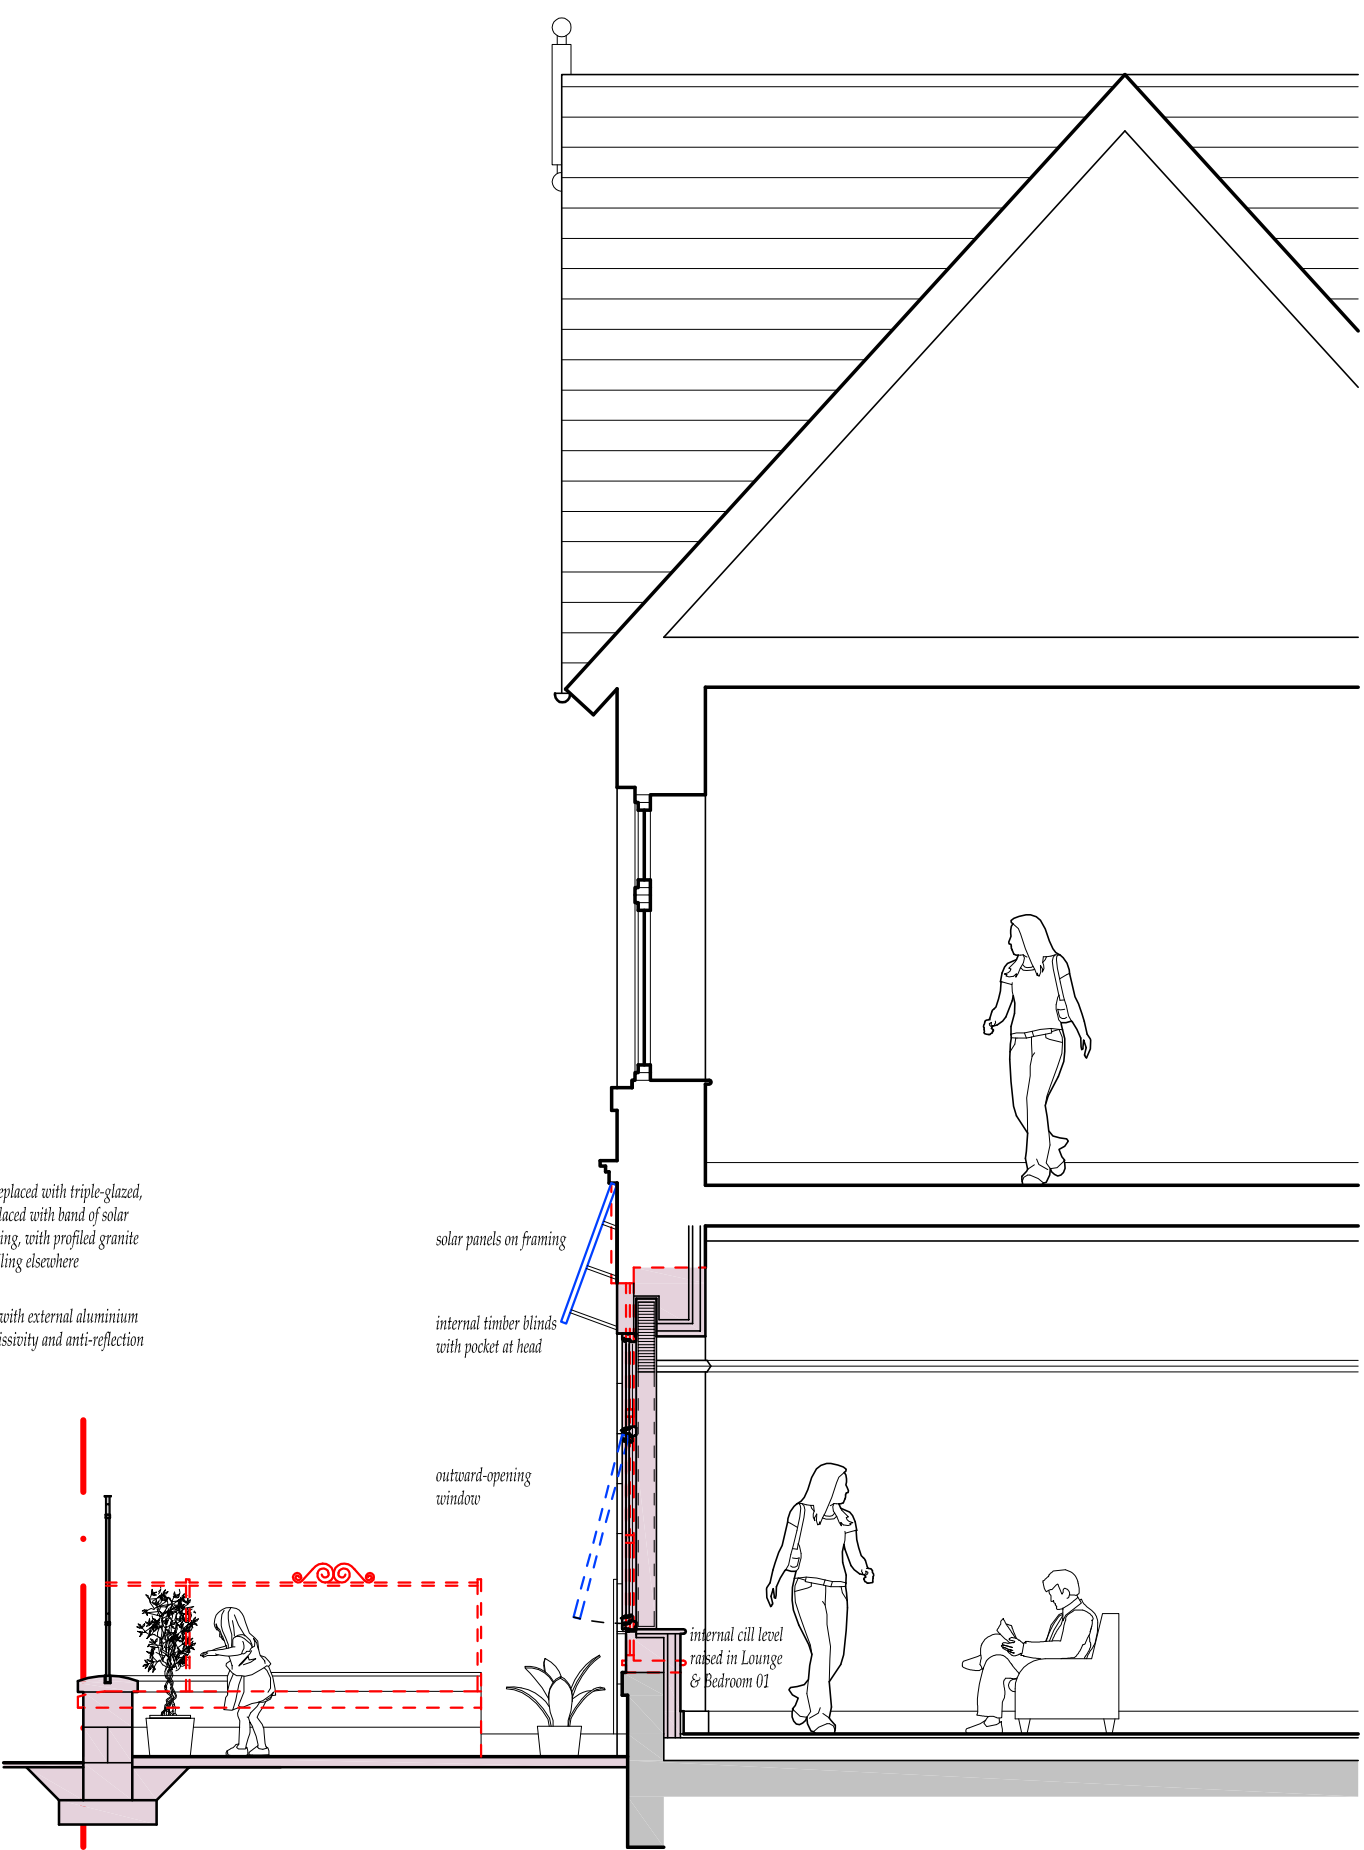

PART CROSS SECTION THROUGH SOUTH
ELEVATION: AS PROPOSED Scale 1:50 at A3