


FIRST FLOOR PLAN:
AS EXISTING Scale 1:100 at A3



SECOND FLOOR PLAN:
AS EXISTING Scale 1:100 at A3

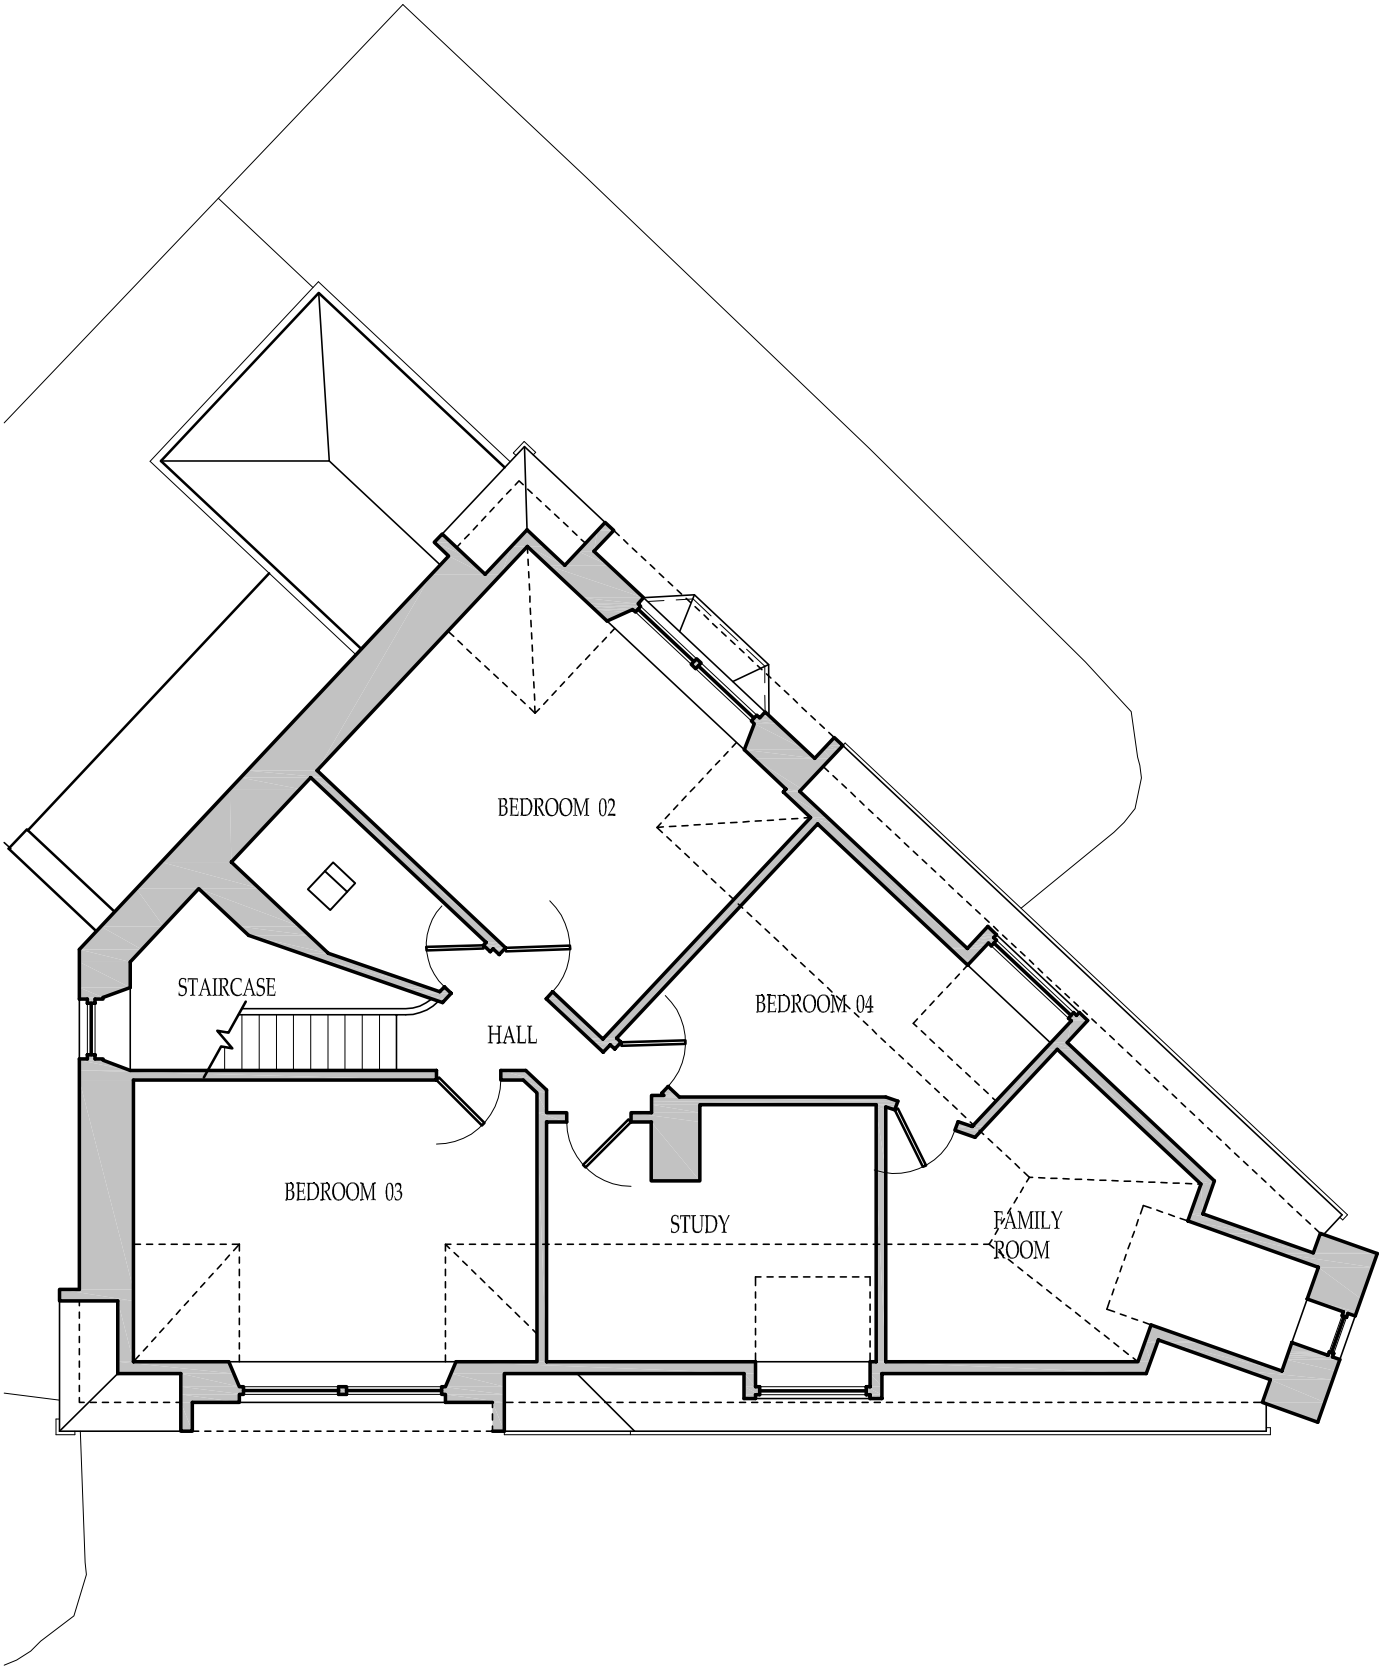