




PART SOUTH ELEVATION:
AS EXISTING Scale 1:50 at A3

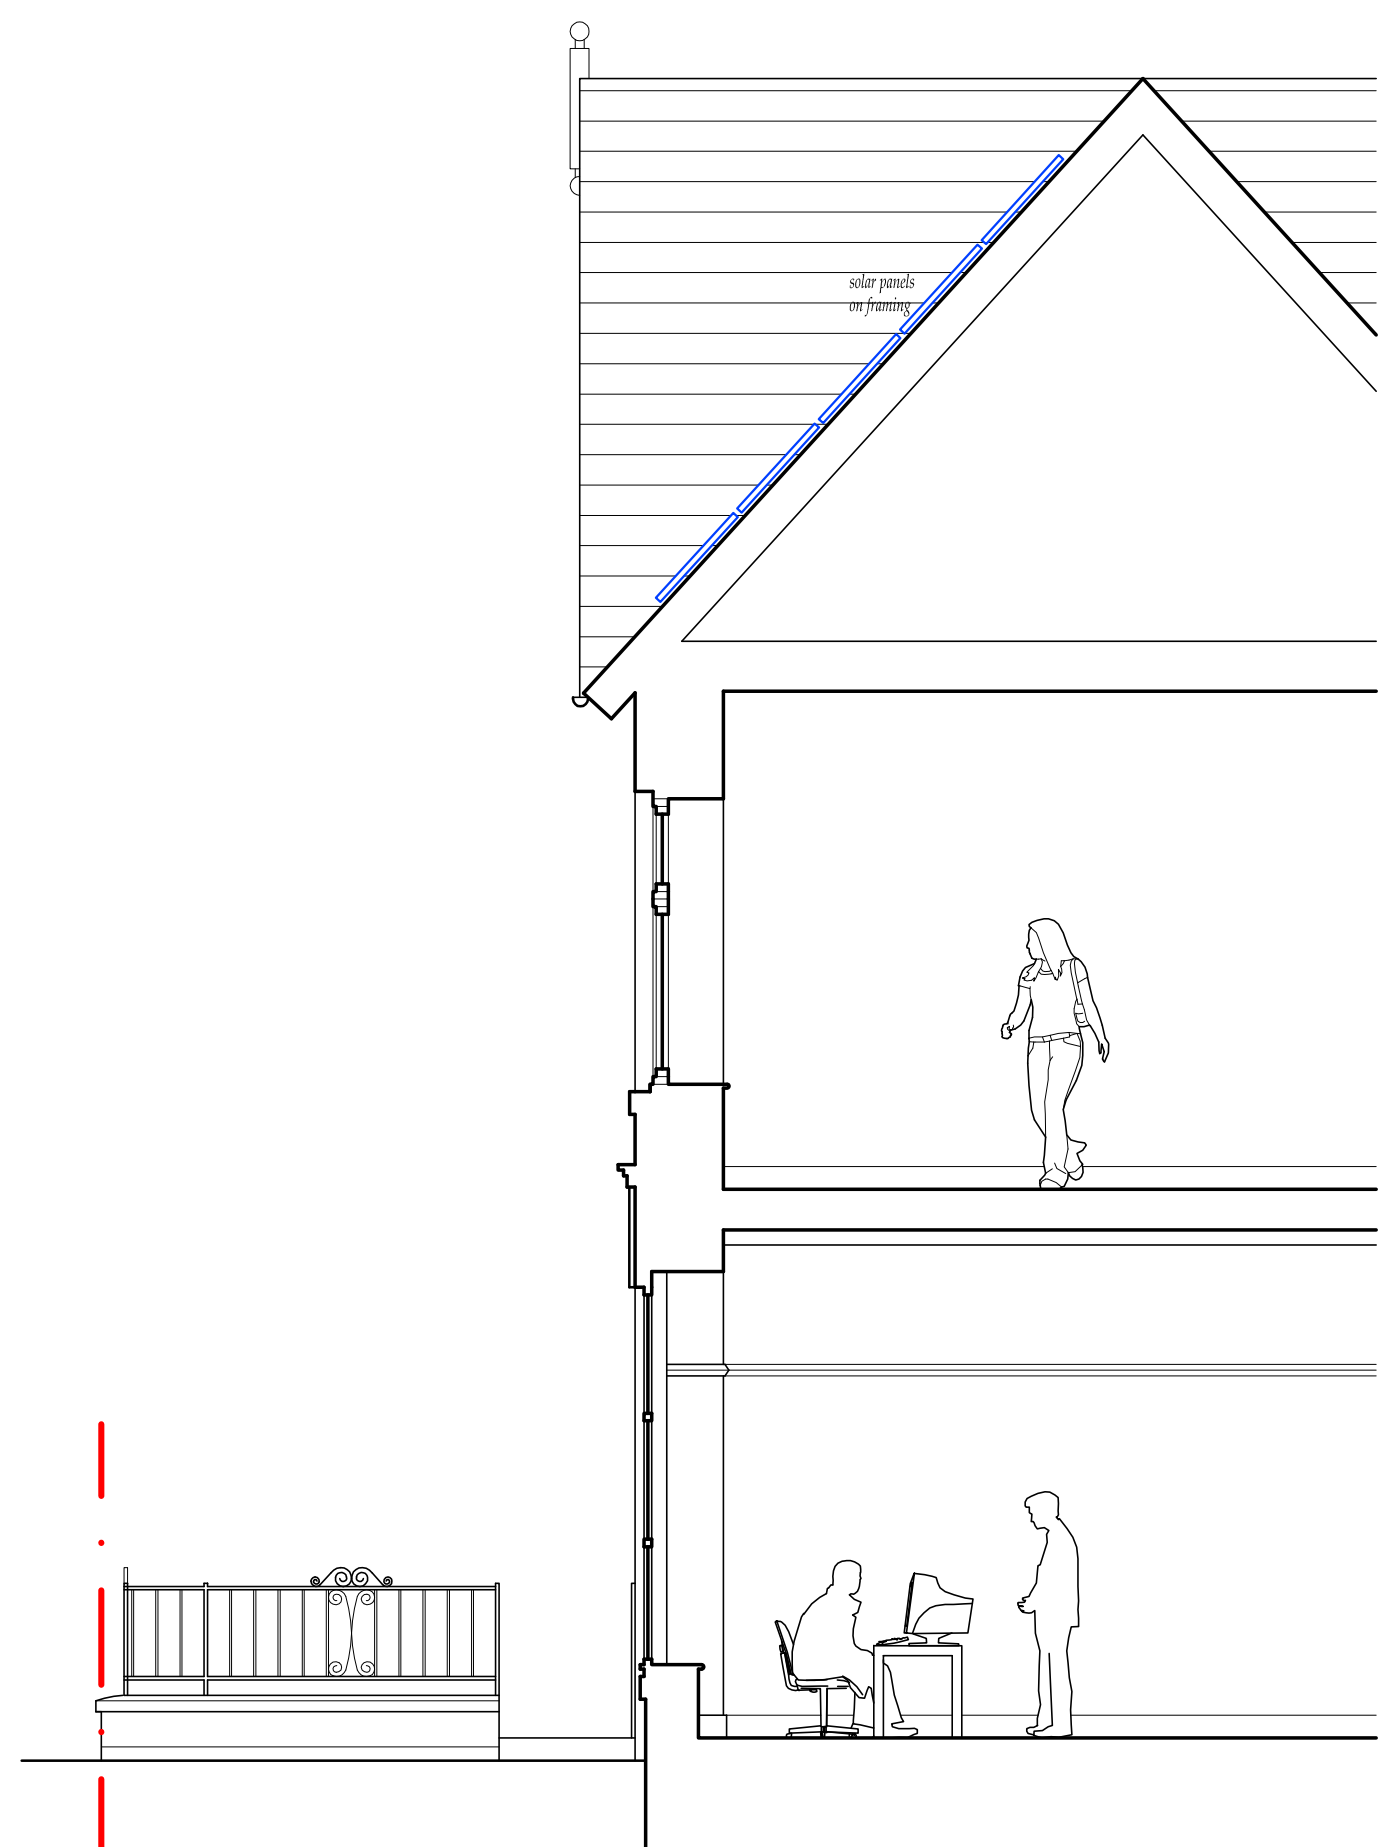

PART CROSS SECTION THROUGH SOUTH
ELEVATION: AS EXISTING Scale 1:50 at A3