



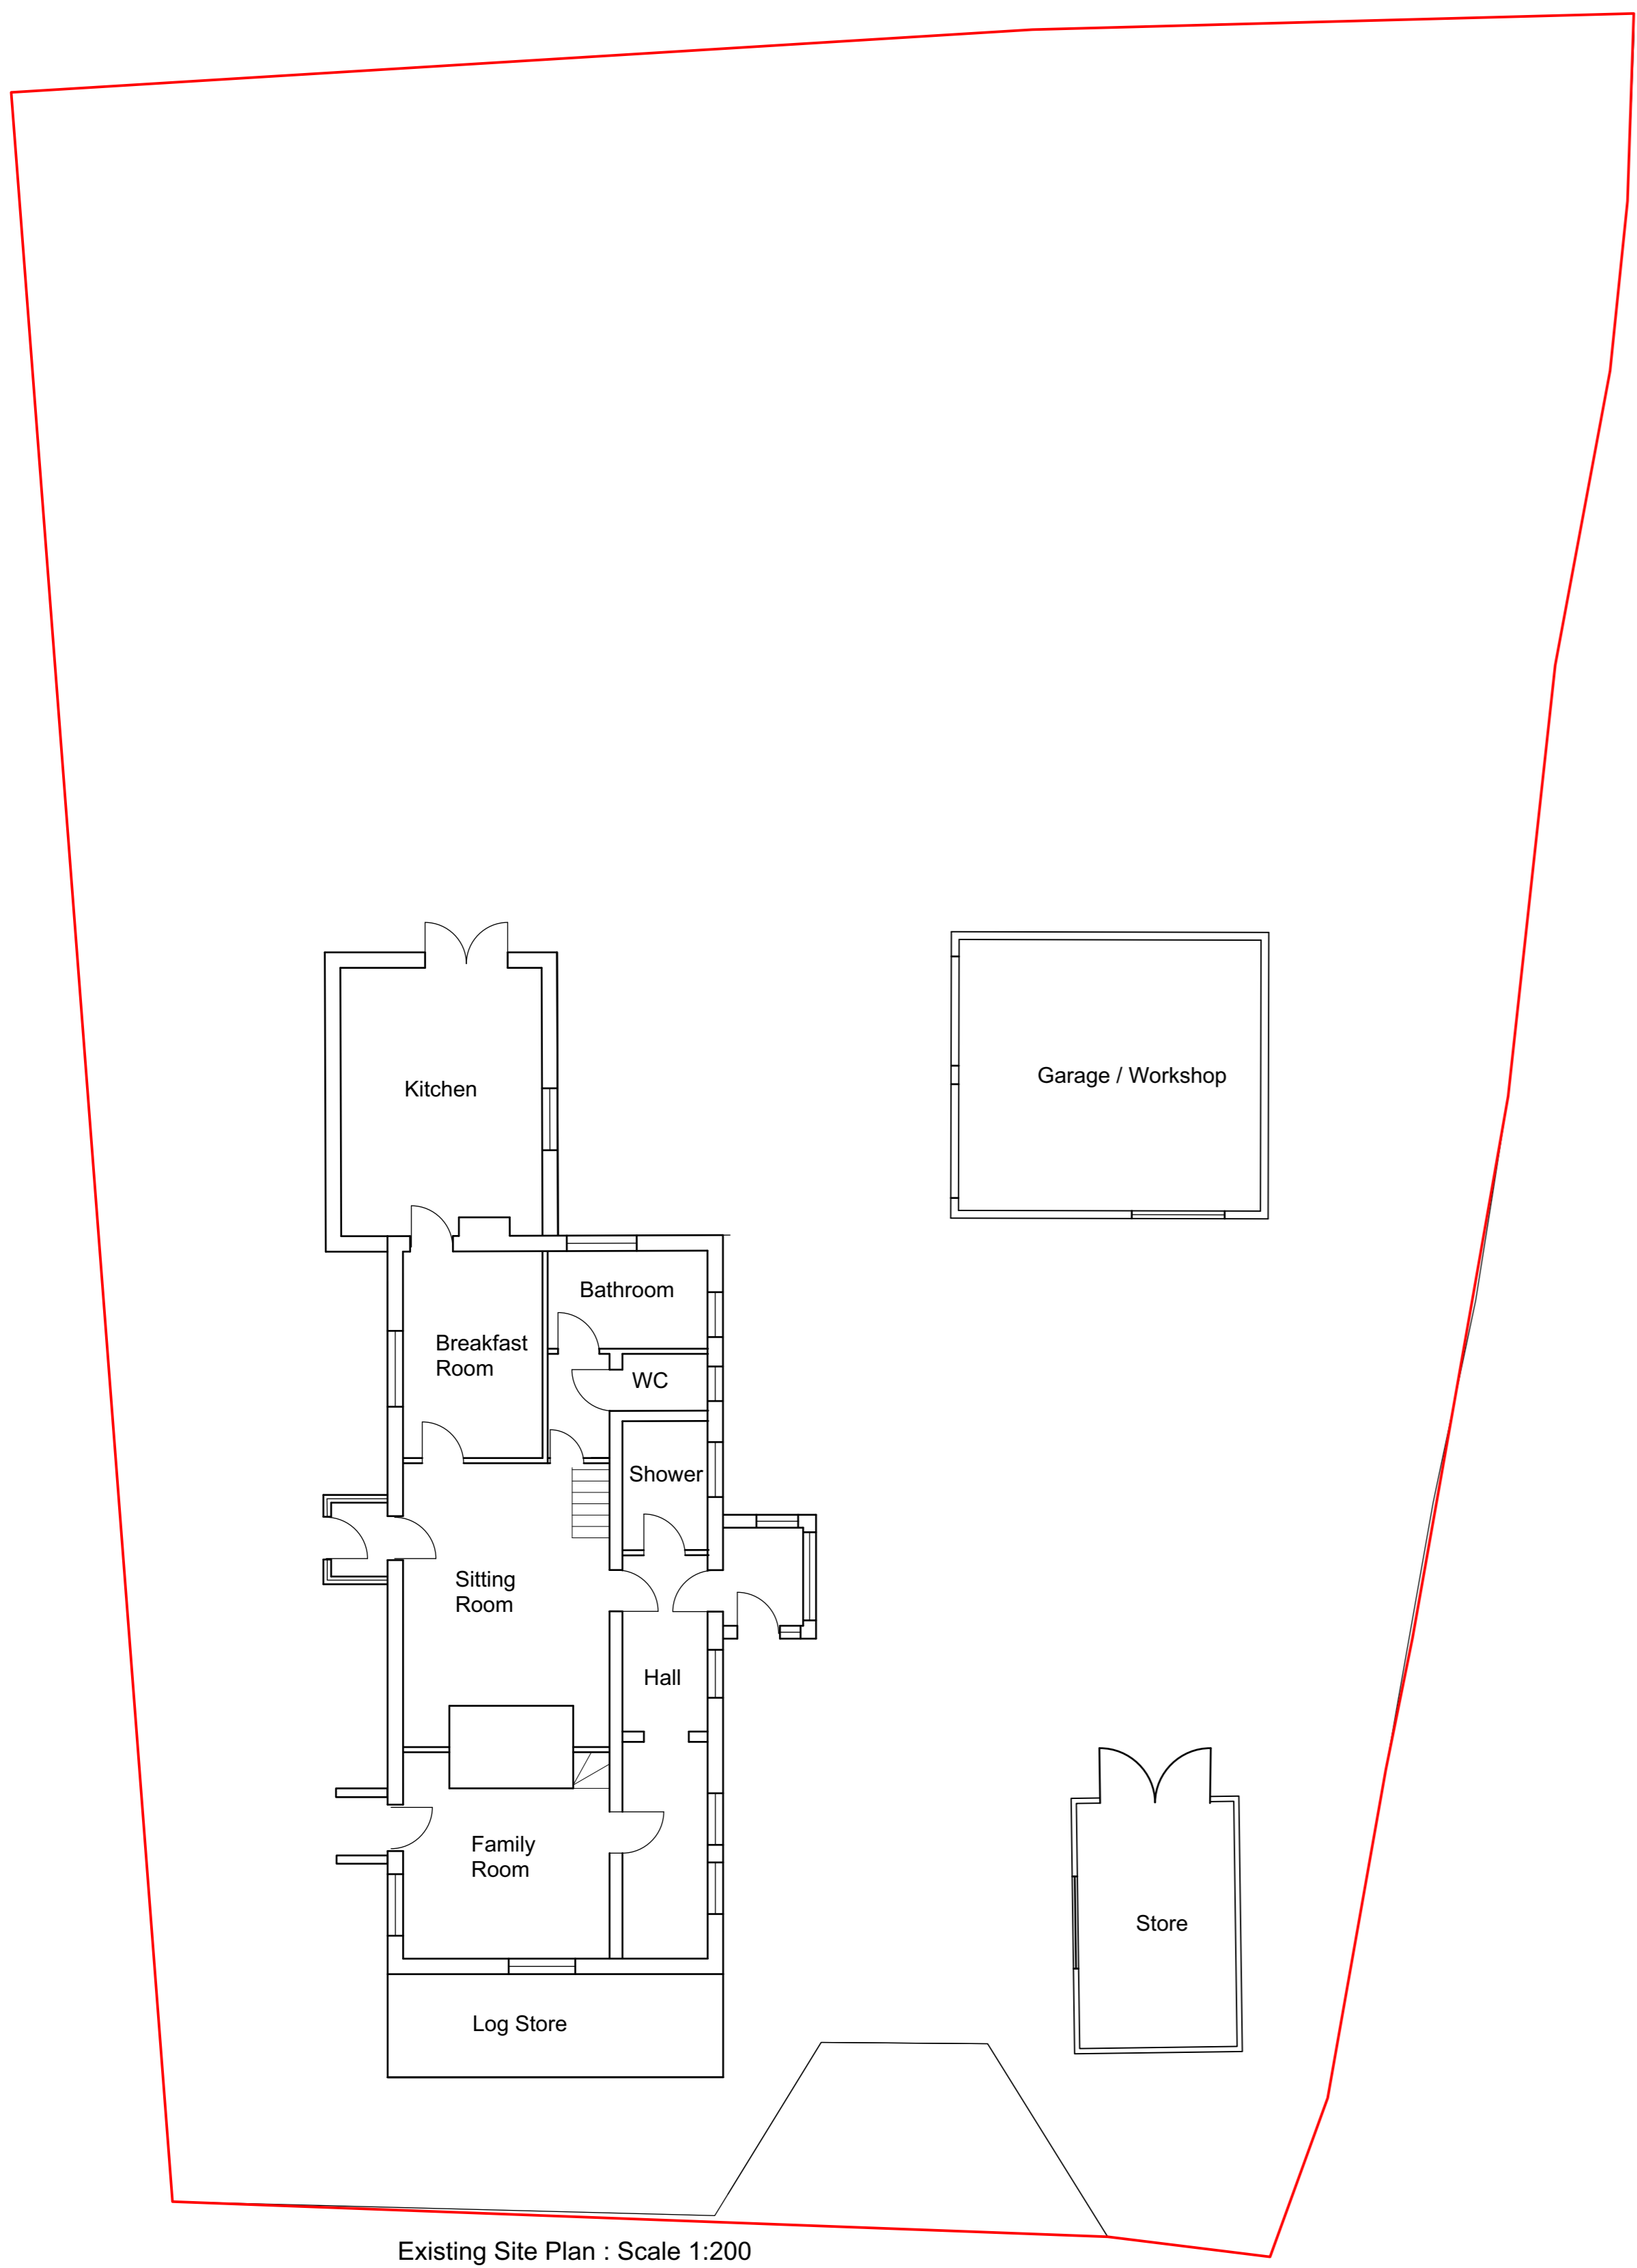


Nov 2021


SAF SAF
| Draw | Check |

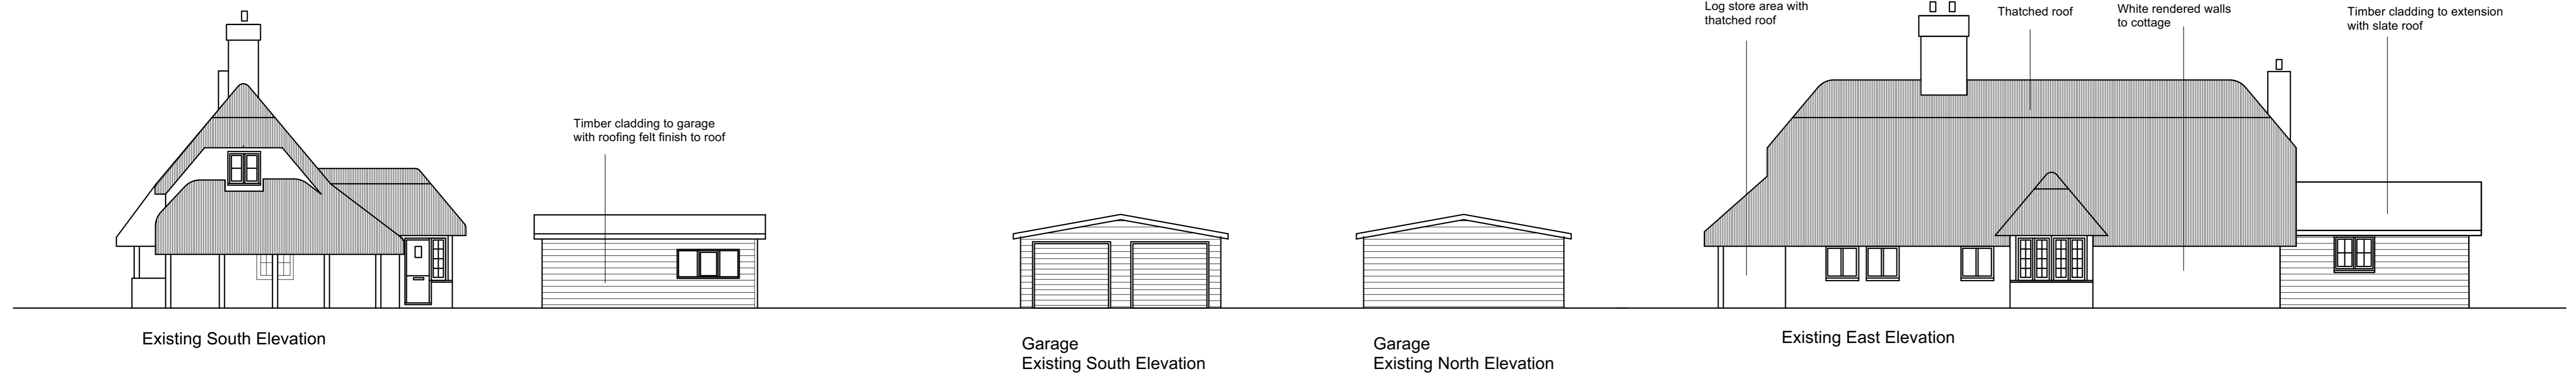


Existing Site Plan : Scale 1:200

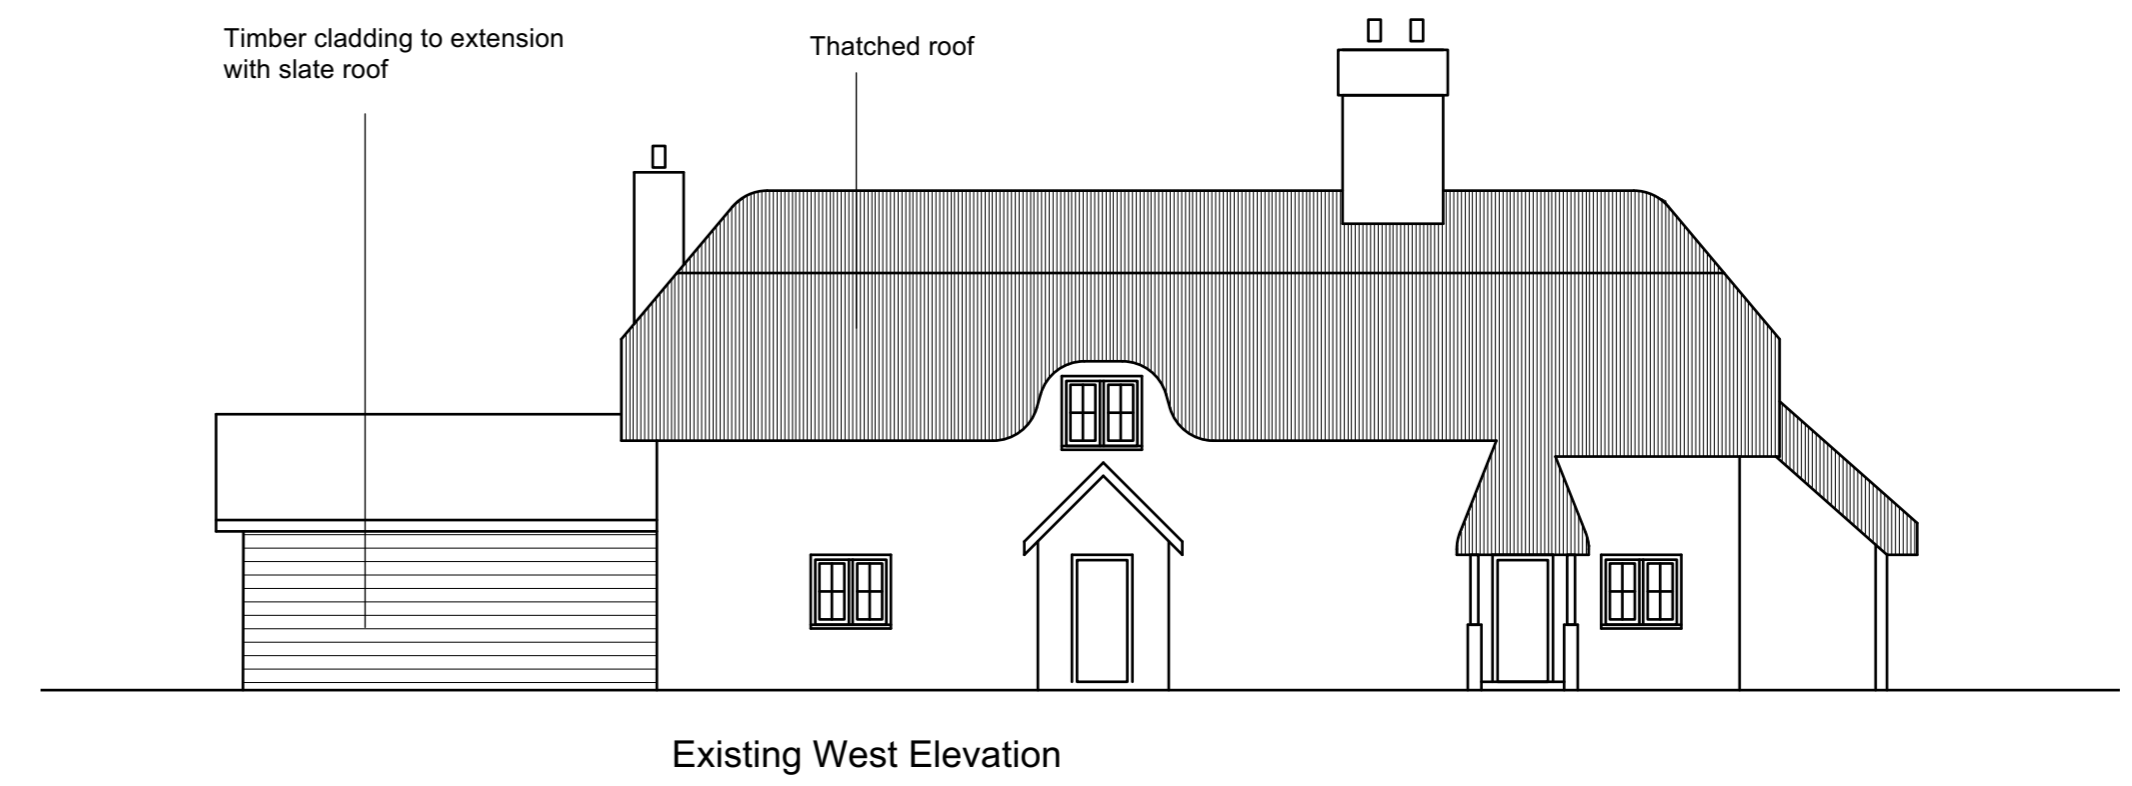


Existing West Elevation

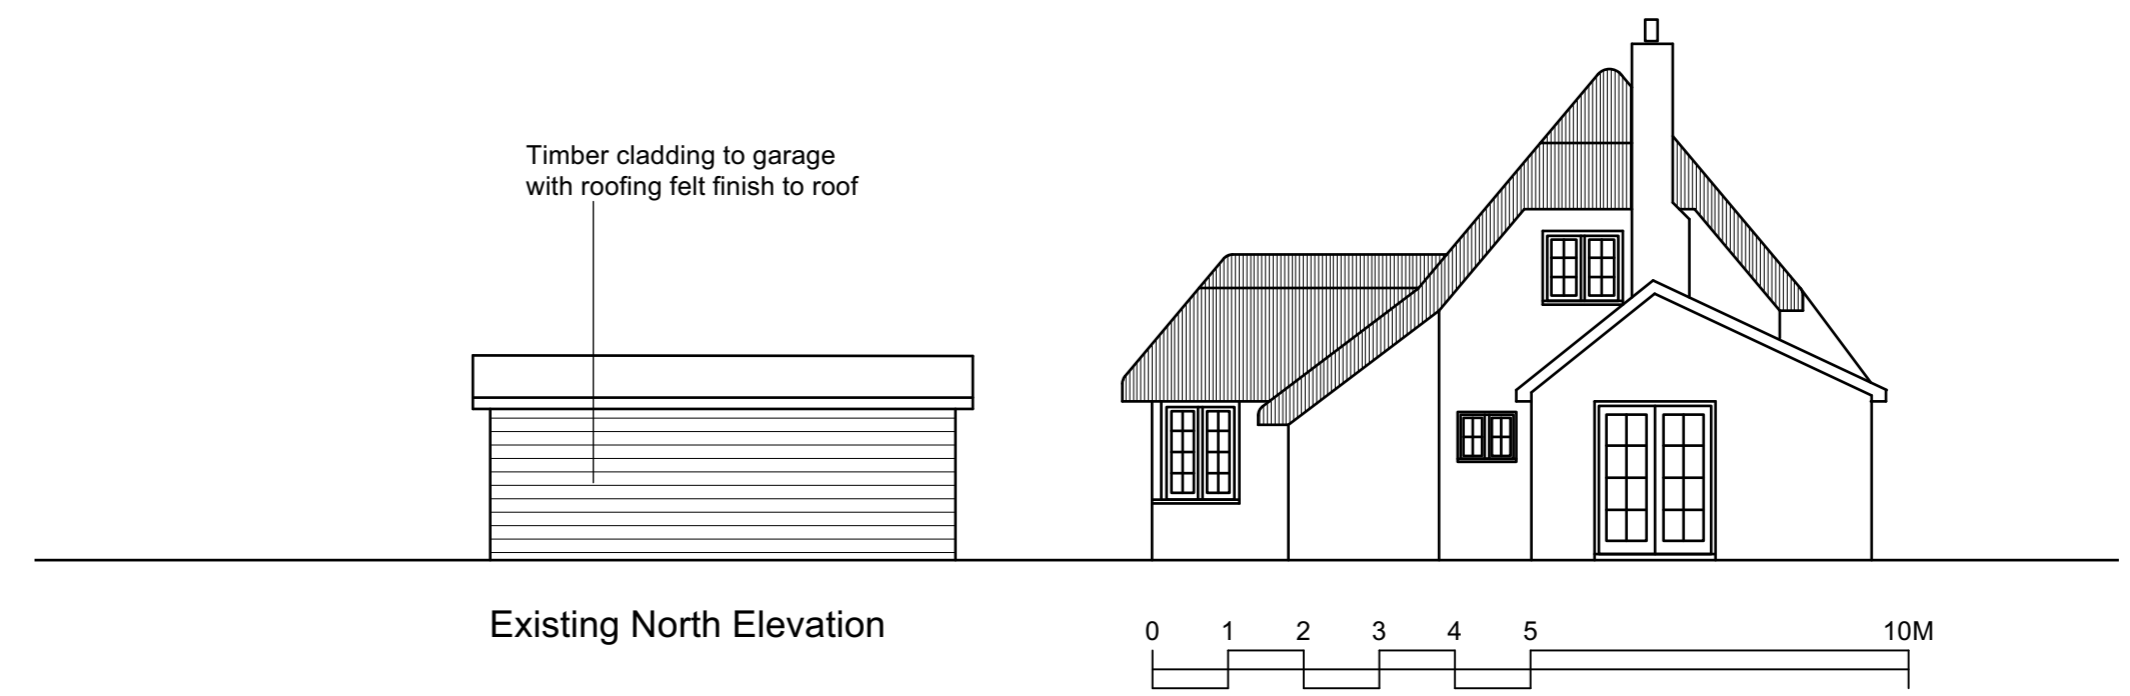


Existing North Elevation

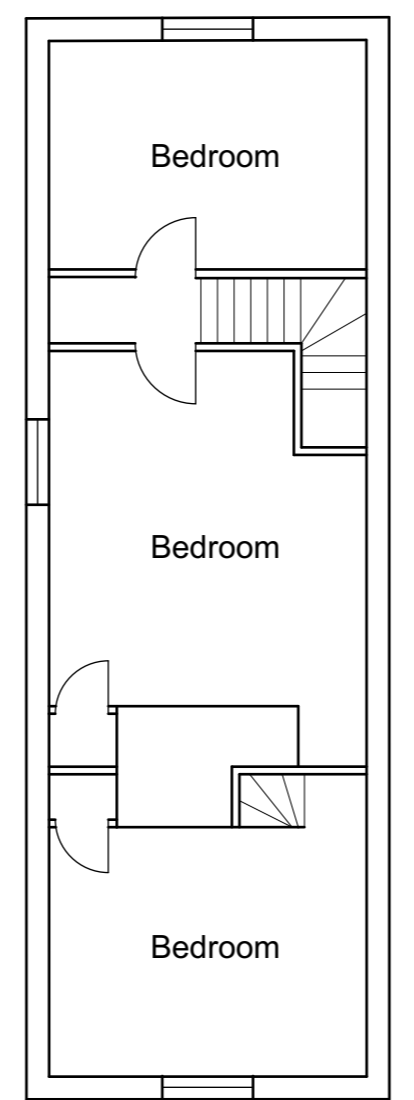

Existing First Floor Plan

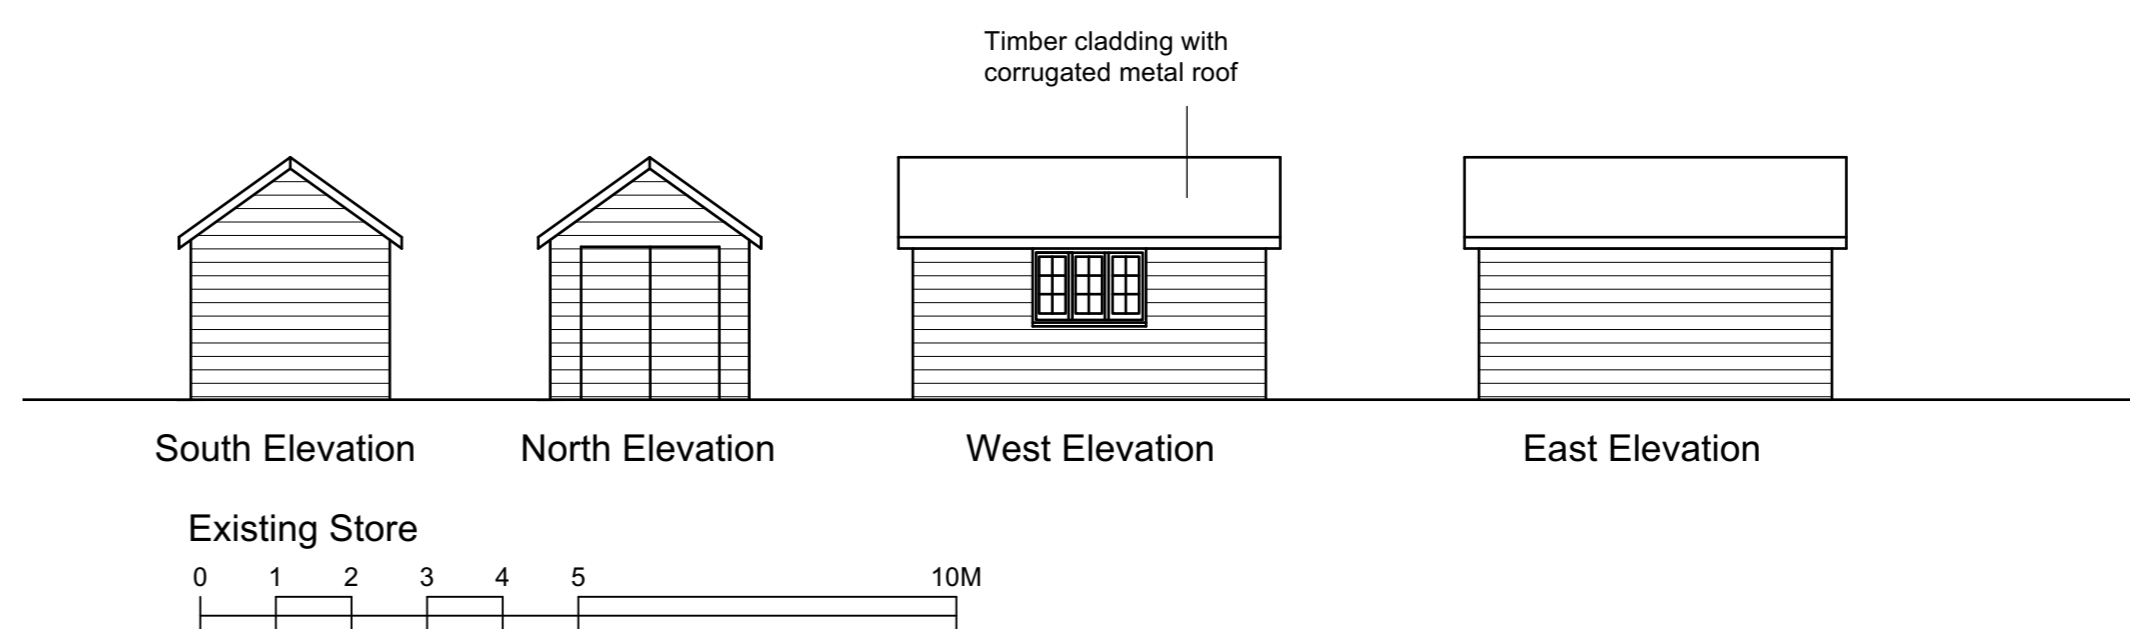

Existing Store

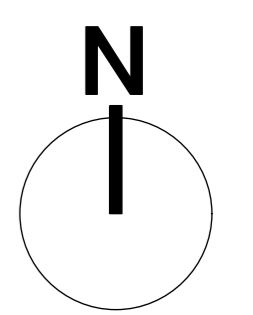

8144/ PO2 A Existing Plans & Elevations

Ramblers, Burley Street, Burley.

THE Genesis Design STUDIO
 CHARTERED ARCHITECTS
 MEAD MILL MILL LANE ROMSEY
 HAMPSHIRE SO51 8EQ
 T: (01794) 519333
 F: (01794) 519666
 E: mail@thegenesistudiostudio.com