




NORTH EAST

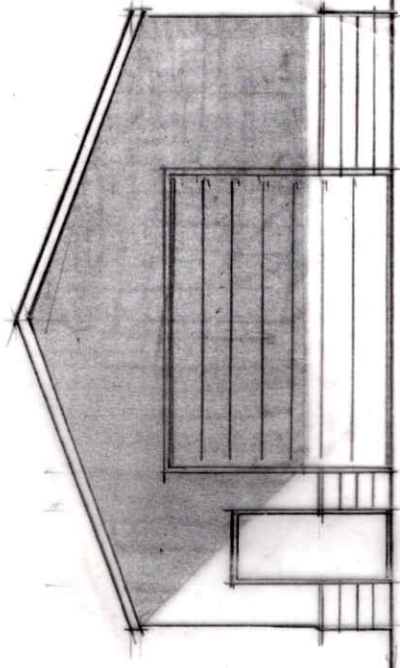


NORTH WEST

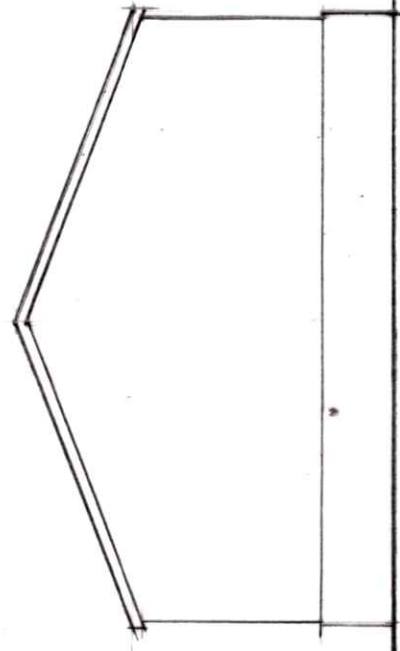


SOUTH EAST

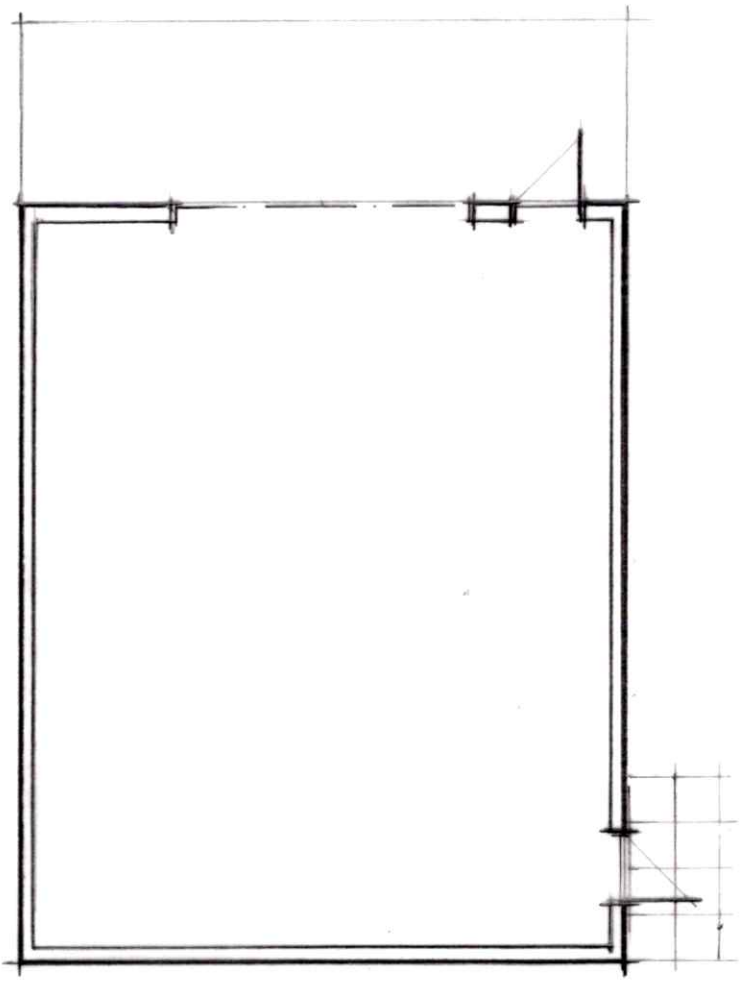

PLAN

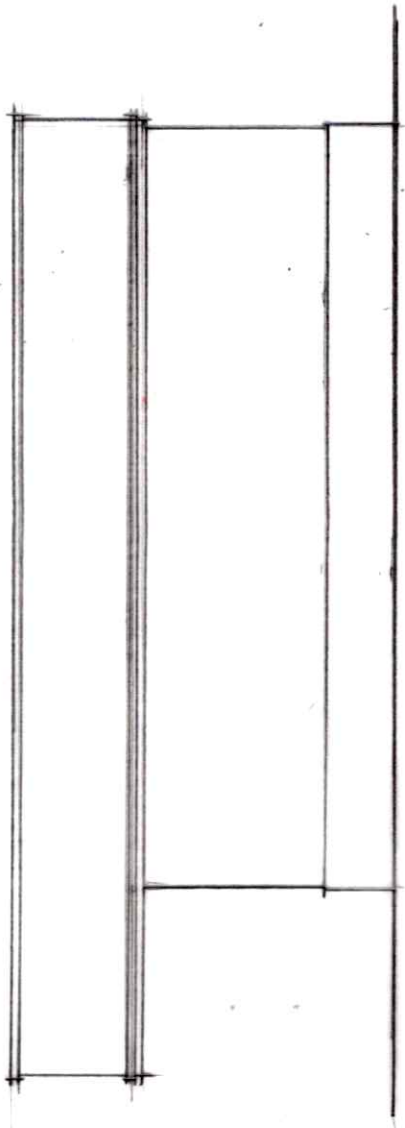

SOUTH WEST

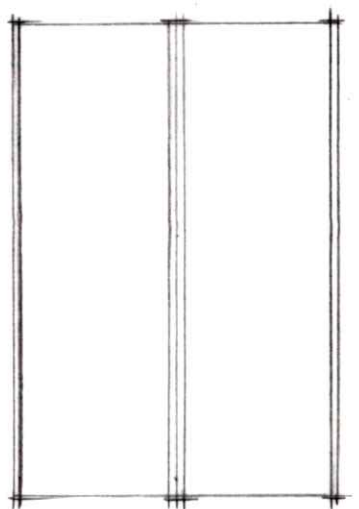

ROOF PLAN 1:200 @ A3

JON DALE ARCHITECT LTD.

Jon Dale RIBA 7 Crestwood View, Eastleigh, Hampshire, SO50 4NF Tel: 07787 575126 E-mail: jondalearchitect@gmail.com

Project: LOCKERLEY WATER FARM Title: PLANS & ELEVATIONS OF PROPOSED BARN.

Scale: 1:100 @ A3 Date: 12/21 Drawn: Checked: Job No. 12/21/CC Revision: 12/21/CC/LWF/1