



EXISTING ELEVATIONS & SITE PLAN

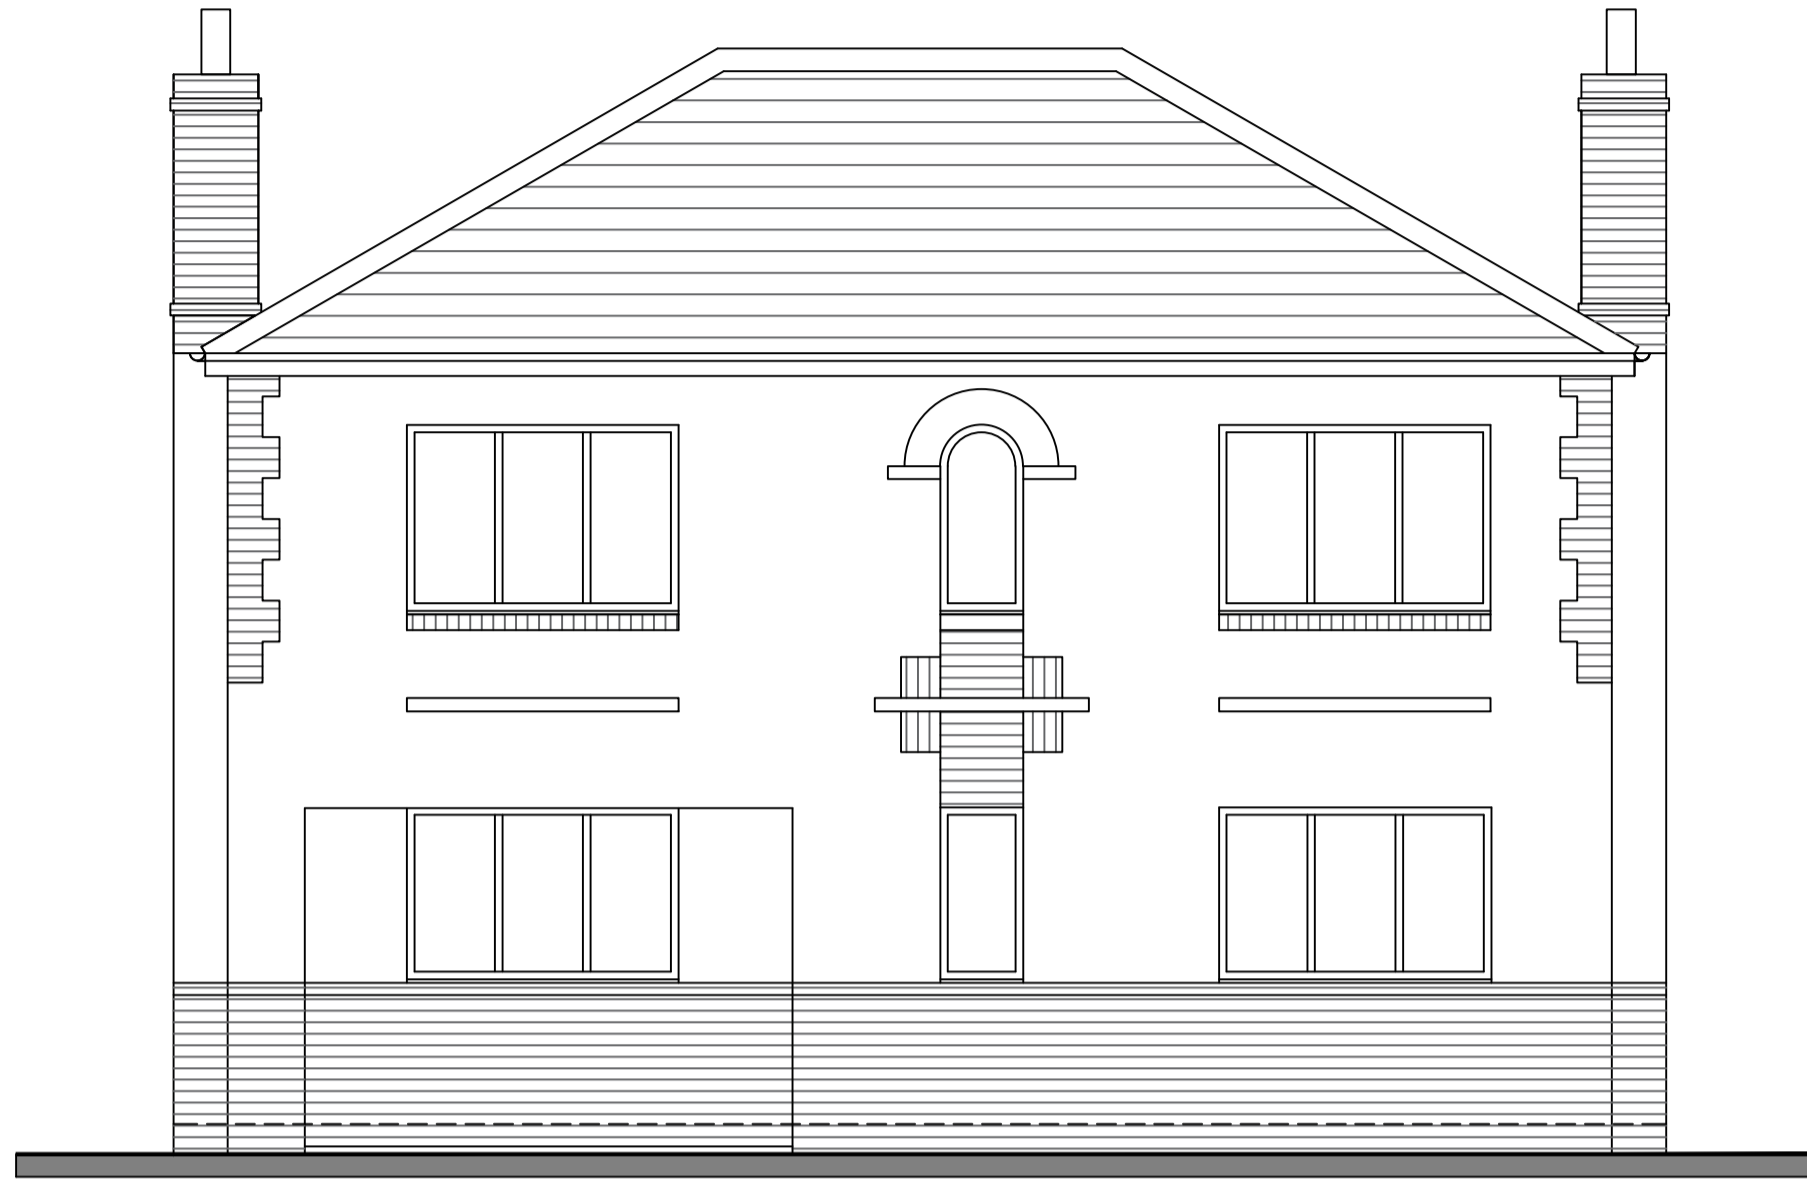


1:50 EXISTING FRONT ELEVATION
(To Mains Lane)

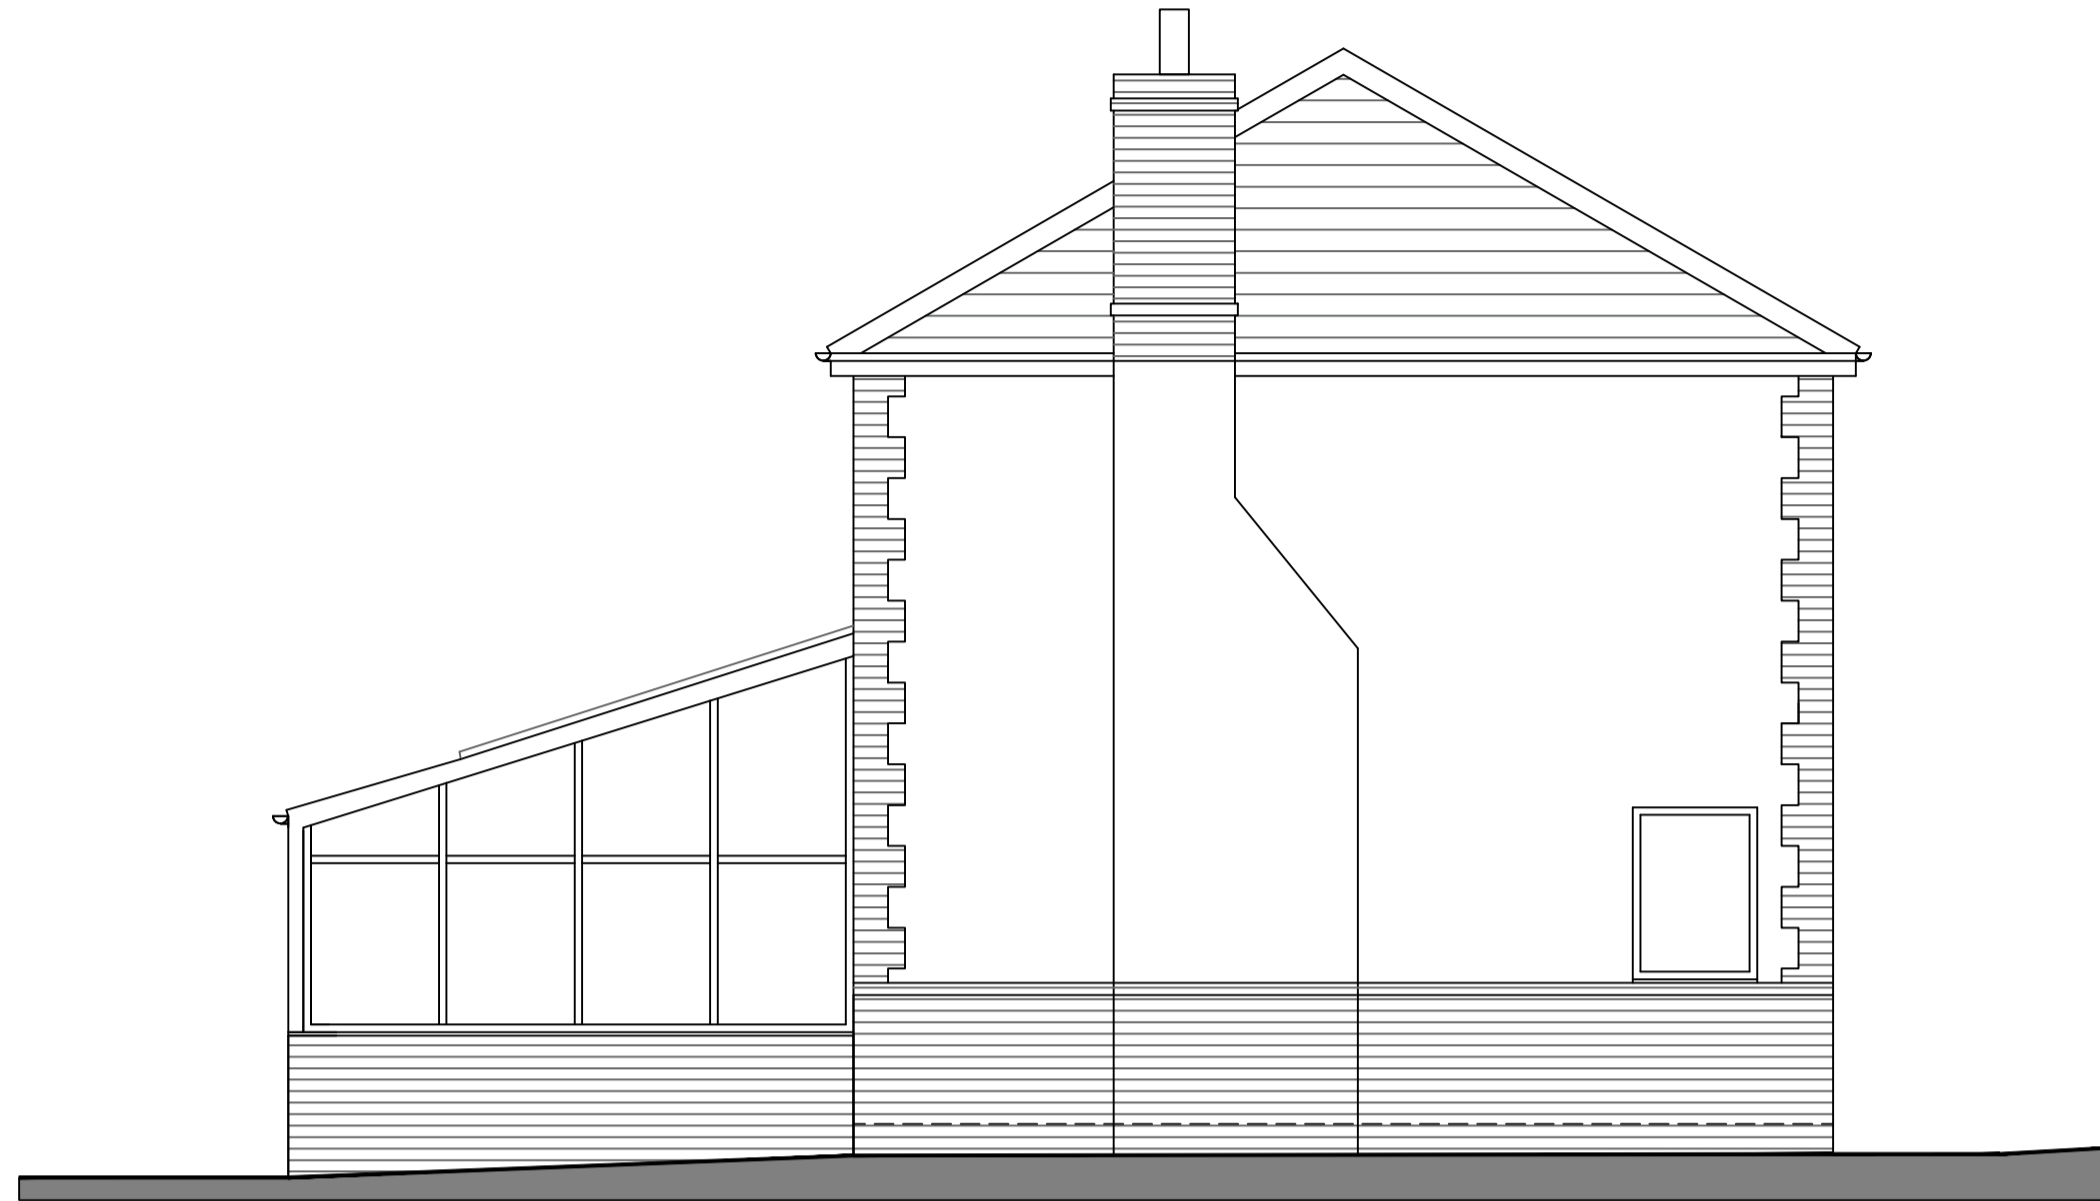


1:50 EXISTING SIDE ELEVATION
(To No.75 Mains Lane)



1:50 EXISTING REAR ELEVATION
(To Rear Garden)

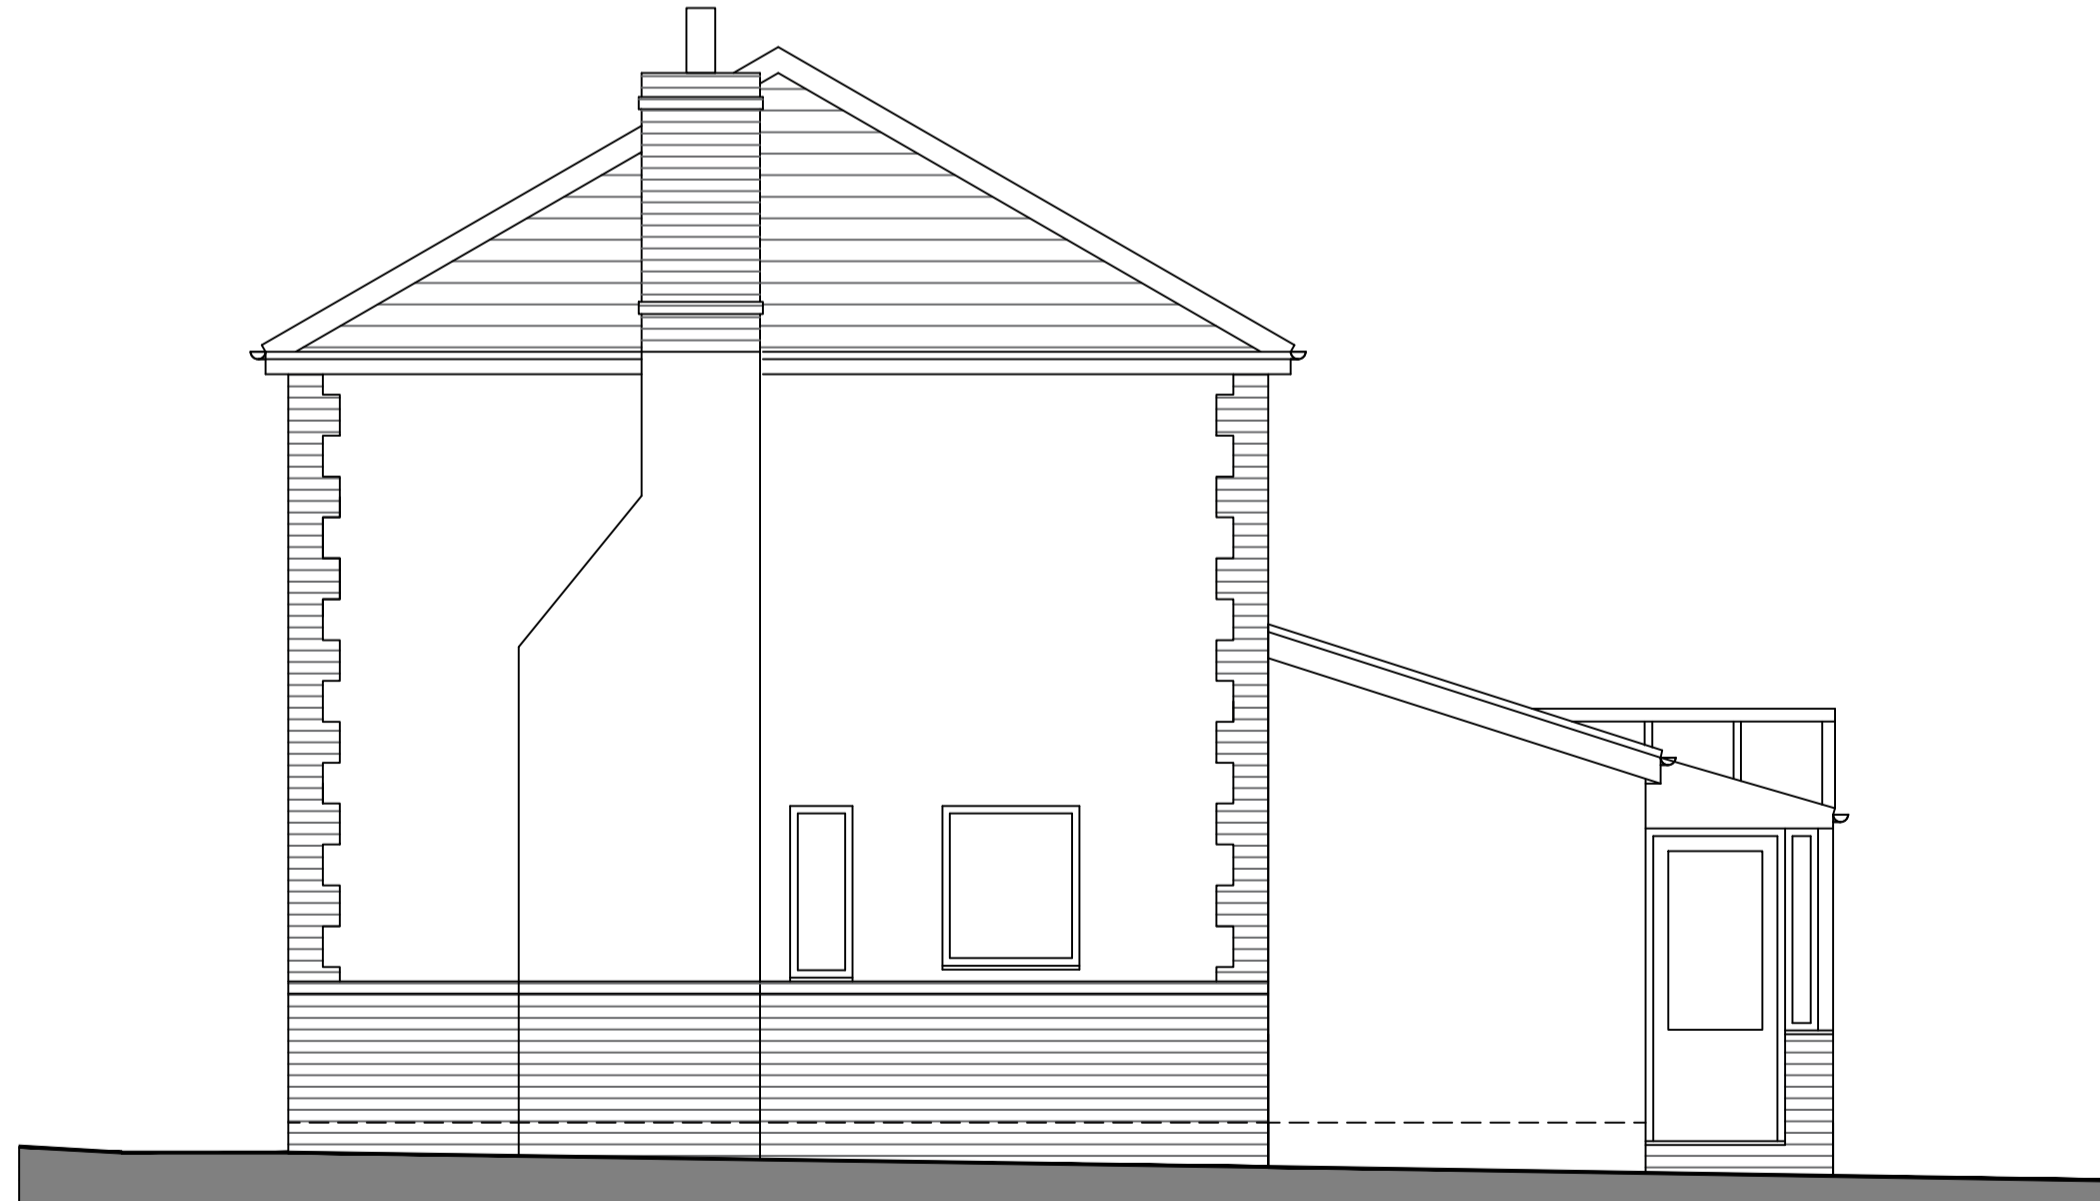

1:50 EXISTING SIDE ELEVATION
(To Greenways Nursery)

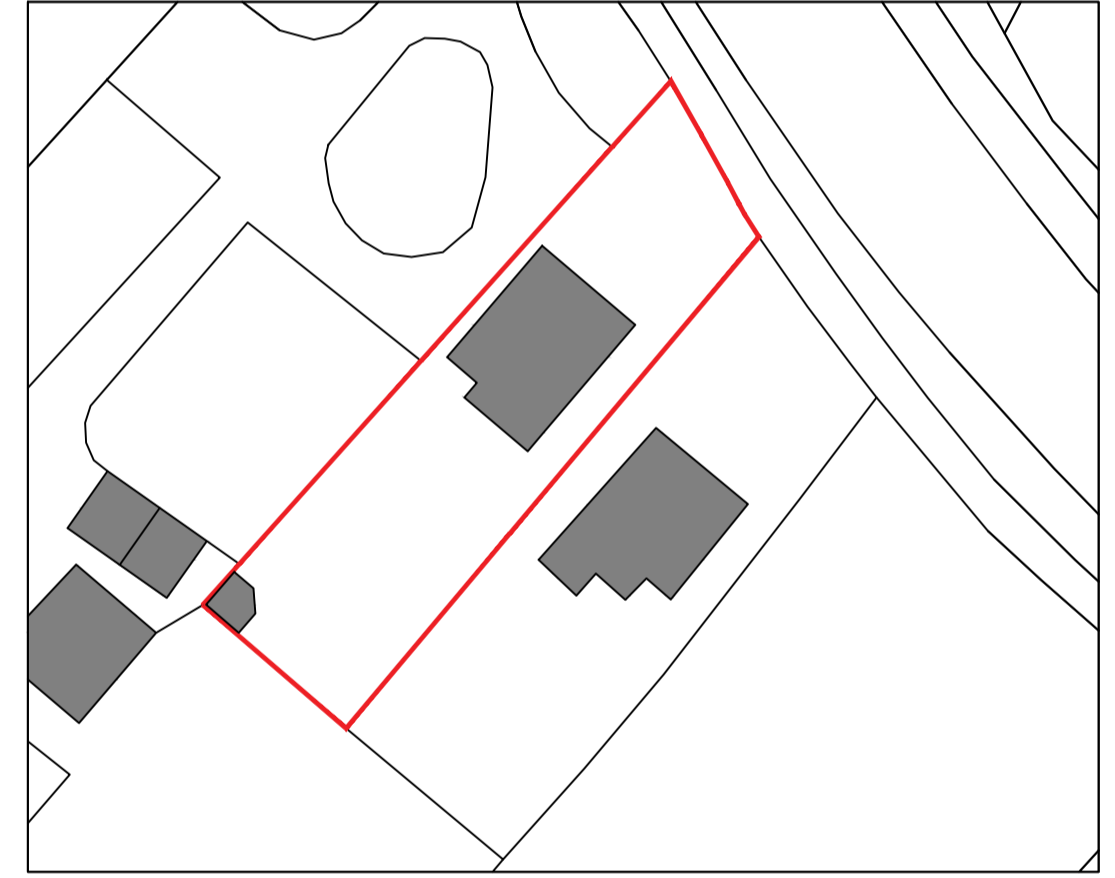

1:500 EXISTING SITE PLAN



THIS DRAWING AND ITS CONTENTS ARE AND REMAIN THE COPYRIGHT OF LINDSAY F ORAM CHARTERED ARCHITECT LIMITED. DO NOT SCALE. IF IN DOUBT SEEK CLARIFICATION.

Lindsay F Oram BA(Hons), BArch, ARB, RIBA

Chartered Architect
FYCreatives
154-158 Church Street
Blackpool
Lancashire
FY1 3PS
T: 07472 194983
oramarchitect@gmail.com

CLIENT
MR MARK CHADWICK

PROJECT
**PROPOSED EXTENSIONS & ALTERATIONS
77 MAINS LANE
SINGLETON
LANCASHIRE**

DRAWING TITLE
EXISTING ELEVATIONS & SITE PLAN

DATE NOV 21 DRAWN LFO SCALE @ A1 1:50/500@A1
DRAWING NUMBER 558-01 REV -

- PRE-TENDER ISSUE
- TENDER ISSUE
- CONSTRUCTION ISSUE
- AS-BUILT DRAWINGS

PROPOSED EXTENSIONS & ALTERATIONS 77 MAINS LANE, SINGLETON, FOR MR MARK CHADWICK