


THE COPYRIGHT OF THIS DRAWING BELONGS TO JOHN ROWE. IT MUST NOT BE COPIED, USED OR DISCLOSED TO THIRD PARTIES WITHOUT OUR PERMISSION. ANY UNAUTHORIZED REPRODUCTION OR USE MUST BE RETURNED ON REQUEST. DO NOT SCALE FROM THIS DRAWING. ALL DIMENSIONS ARE TO BE CHECKED ON SITE PRIOR TO CONSTRUCTION.

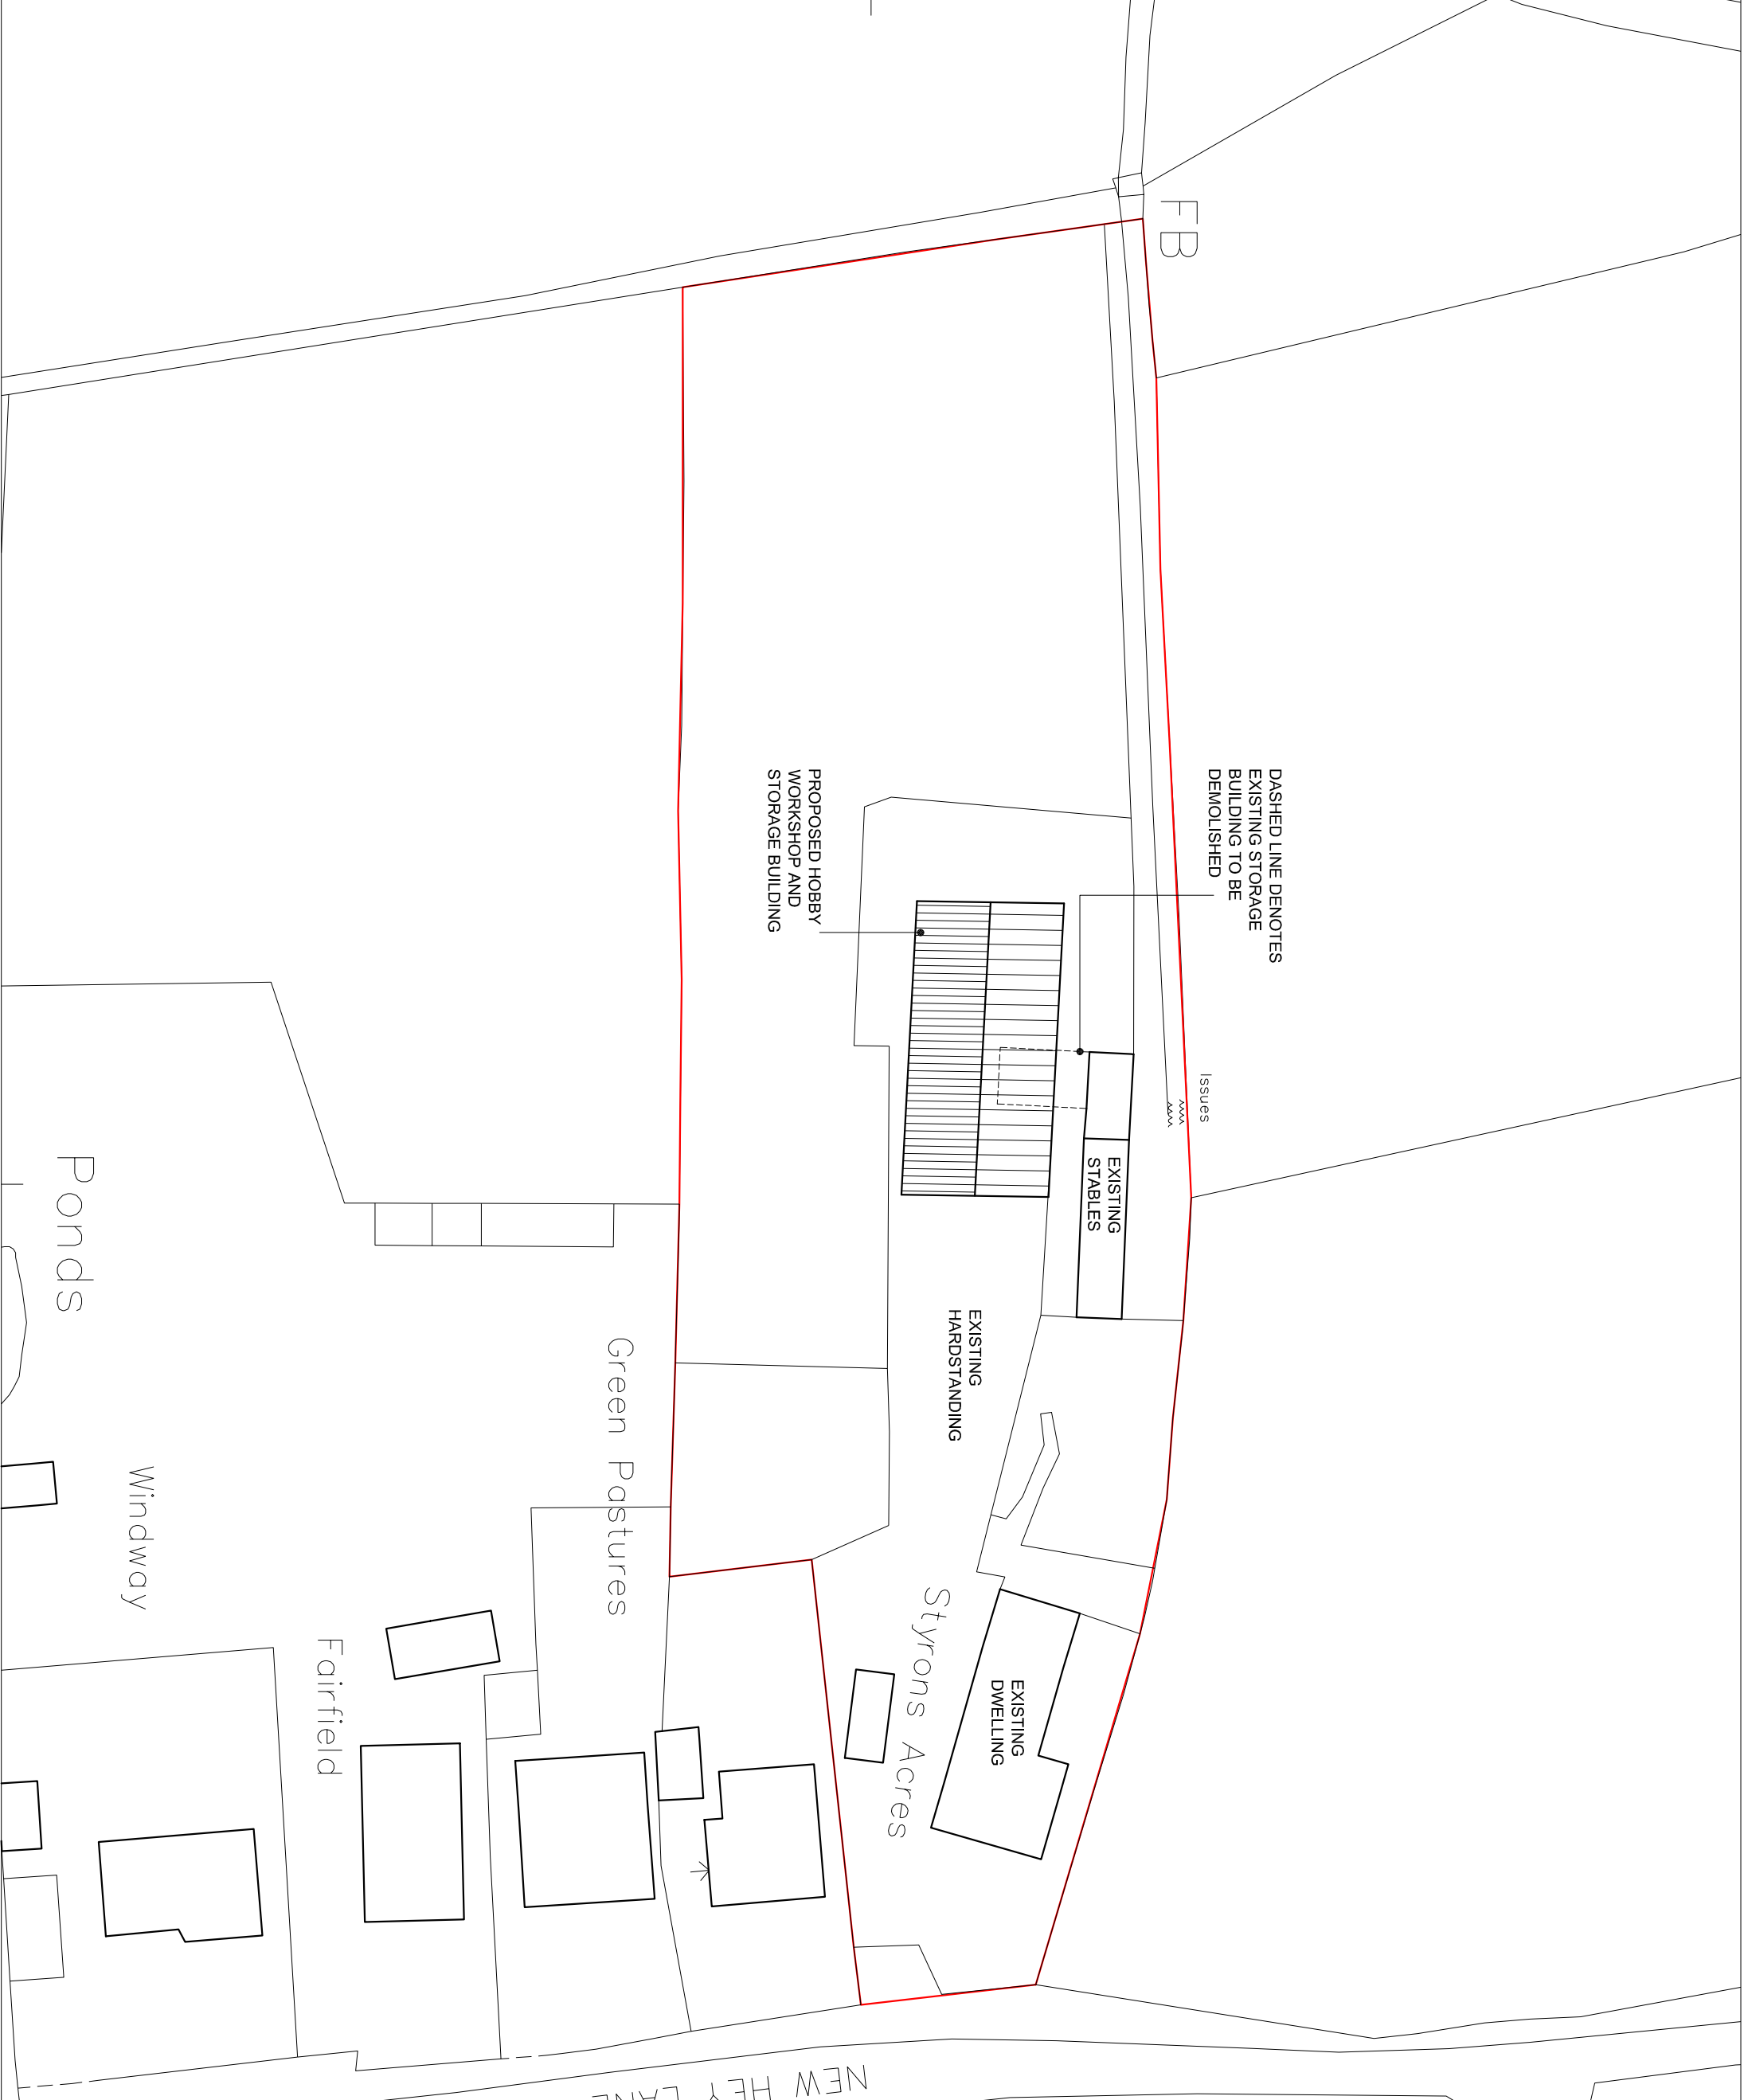

DATE:	14.12.2021	SCALE:	1:500	A3
DRAWN:	JNR	CHECKED:	JNR	
JOB NO.:	A854	DRAWG. NO.:	SP02	REV.:
PROPOSED SITE PLAN STORAGE BUILDING TO REAR OF STYRONS ACRES, NEW HEY LANE, NEWTON-WITH-SCALES				
JOHN ROWE ARCHITECTURE & URBAN DESIGN 18 HIGH STREET, GREAT ECCLESTON PRESTON, LANCASHIRE, ENGLAND TEL: 01995 236000 EMAIL: rowearch@johnrowe.co.uk				