




THE COPYRIGHT OF THIS DRAWING BELONGS TO JOHN ROME. IT MUST NOT BE COPIED, USED OR REPRODUCED IN ANY MANNER WITHOUT THE WRITTEN CONSENT. IT REMAINS OUR PROPERTY & MUST BE RETURNED ON REQUEST.  
DO NOT SCALE FROM THIS DRAWING. ALL DIMENSIONS ARE TO BE CHECKED ON SITE PRIOR TO CONSTRUCTION.

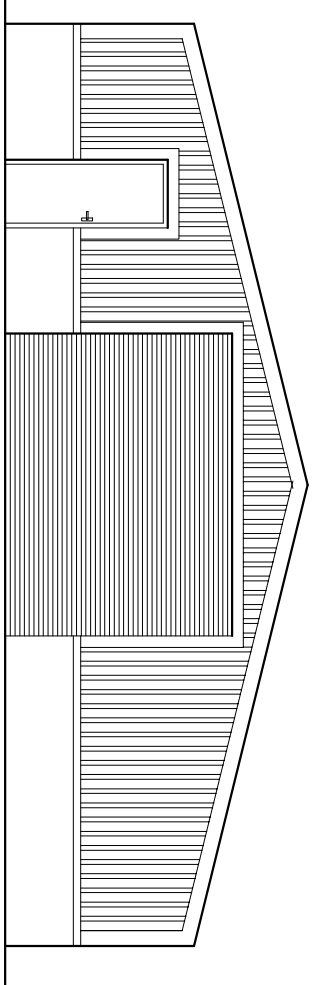


EAST ELEVATION

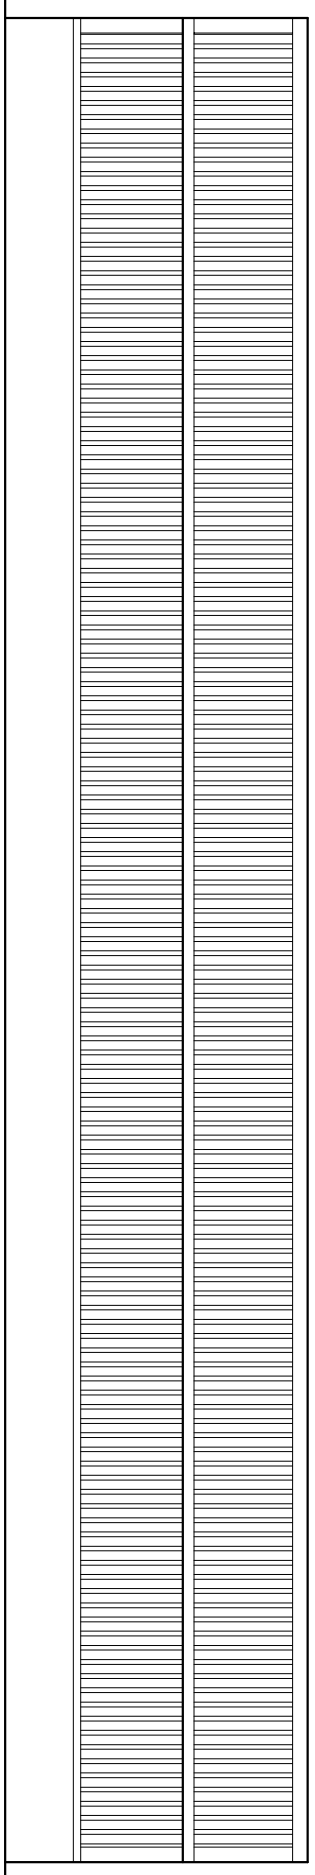


SOUTH ELEVATION

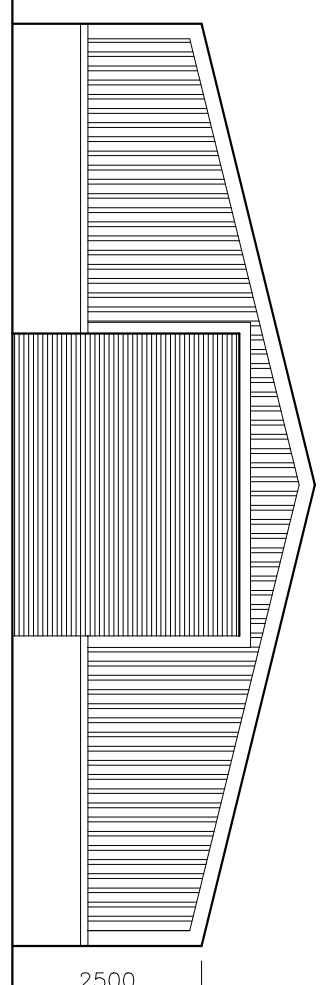


WEST ELEVATION

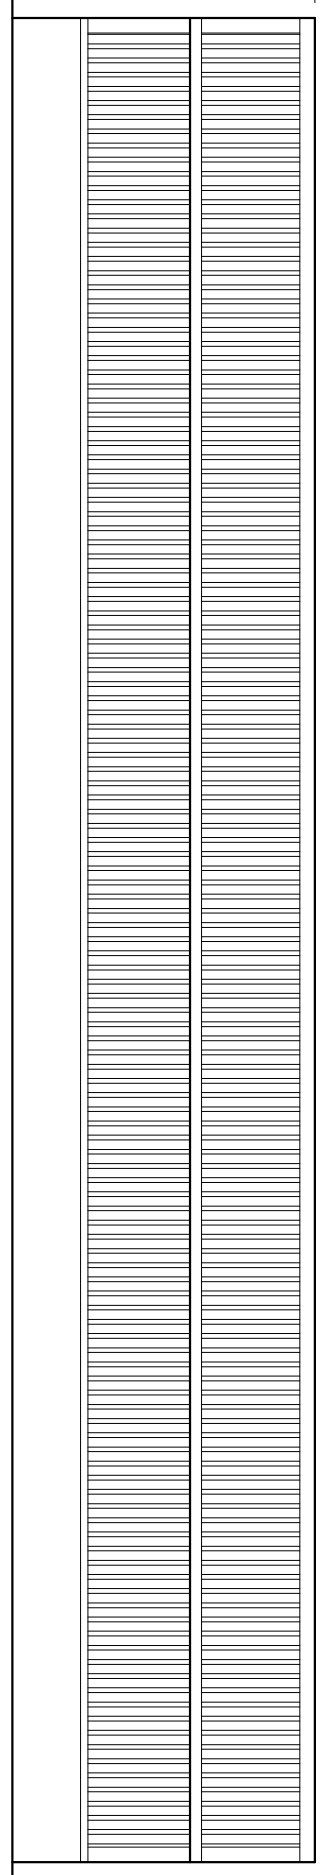

NORTH ELEVATION

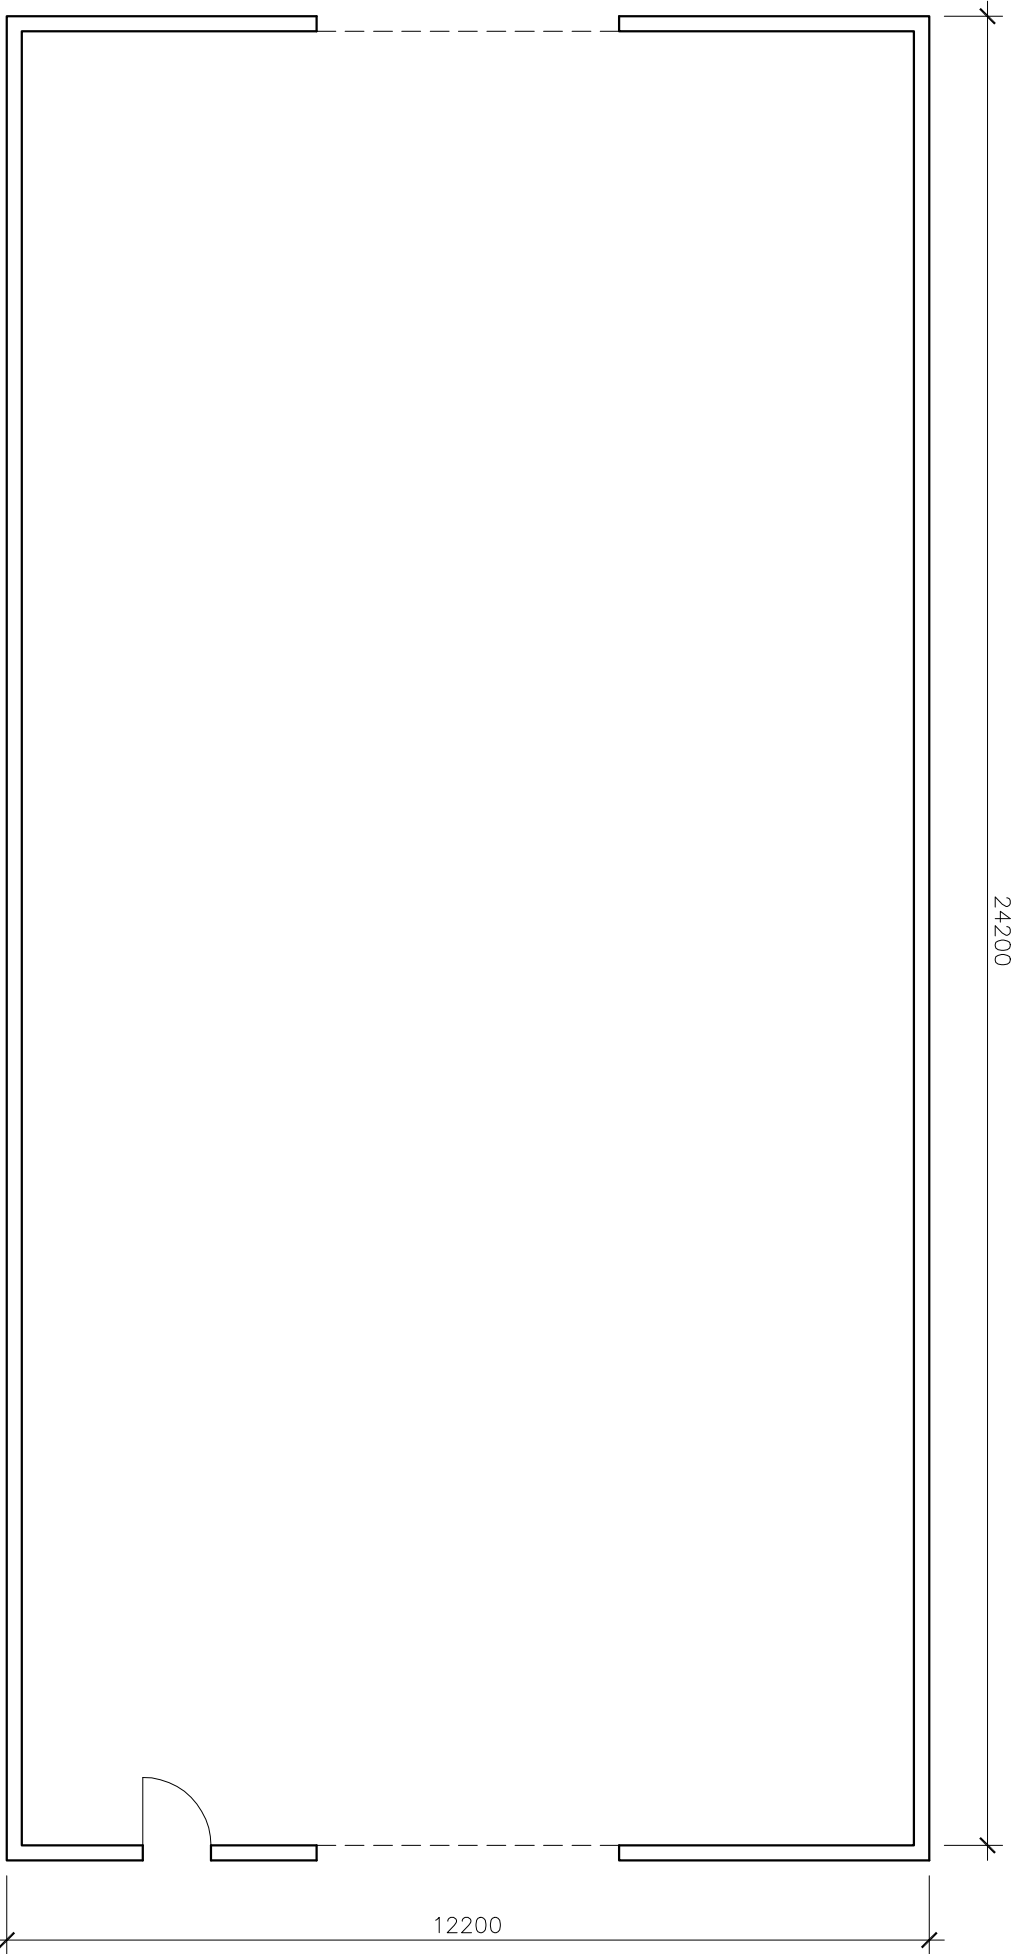

FLOOR PLAN

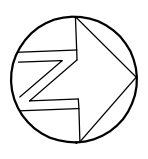

|   |            |            |       |
|---|------------|------------|-------|
| <b>PROPOSED ELEVATIONS</b>  |            |            |       |
| DATE:   | 17.11.2021 | SCALE:     | 1:100 |
| DRAWN:  | JNR        | CHECKED:   | JNR   |
| <b>CLIENT:</b><br>STORAGE BUILDING TO<br>REAR OF STYRONS<br>ACRES, NEW HEY<br>LANE,<br>NEWTON-WITH-SCALES   |            |            |       |
| <b>CONTACT:</b><br>JOHN ROME ARCHITECTURE & URBAN DESIGN<br>10 WINGFIELD ROAD<br>PRESTON, LANCOS, PR3 0WB<br>Tel : 01995 239020<br>email: roma@johnrome.co.uk |            |            |       |
| JOB NO.:  | A/854      | DRWG. NO.: | 01    |
| REV.:   | -          | DATE:      | -     |