


THE COPYRIGHT OF THIS DRAWING BELONGS TO JOHN ROWE. IT MUST NOT BE COPIED, USED OR DISCLOSED TO THIRD PARTIES WITHOUT OUR PERMISSION. ANY REUSE OR ALTERATION OF THIS DRAWING MUST BE RETURNED ON REQUEST. DO NOT SCALE FROM THIS DRAWING. ALL DIMENSIONS ARE TO BE CHECKED ON SITE PRIOR TO CONSTRUCTION.

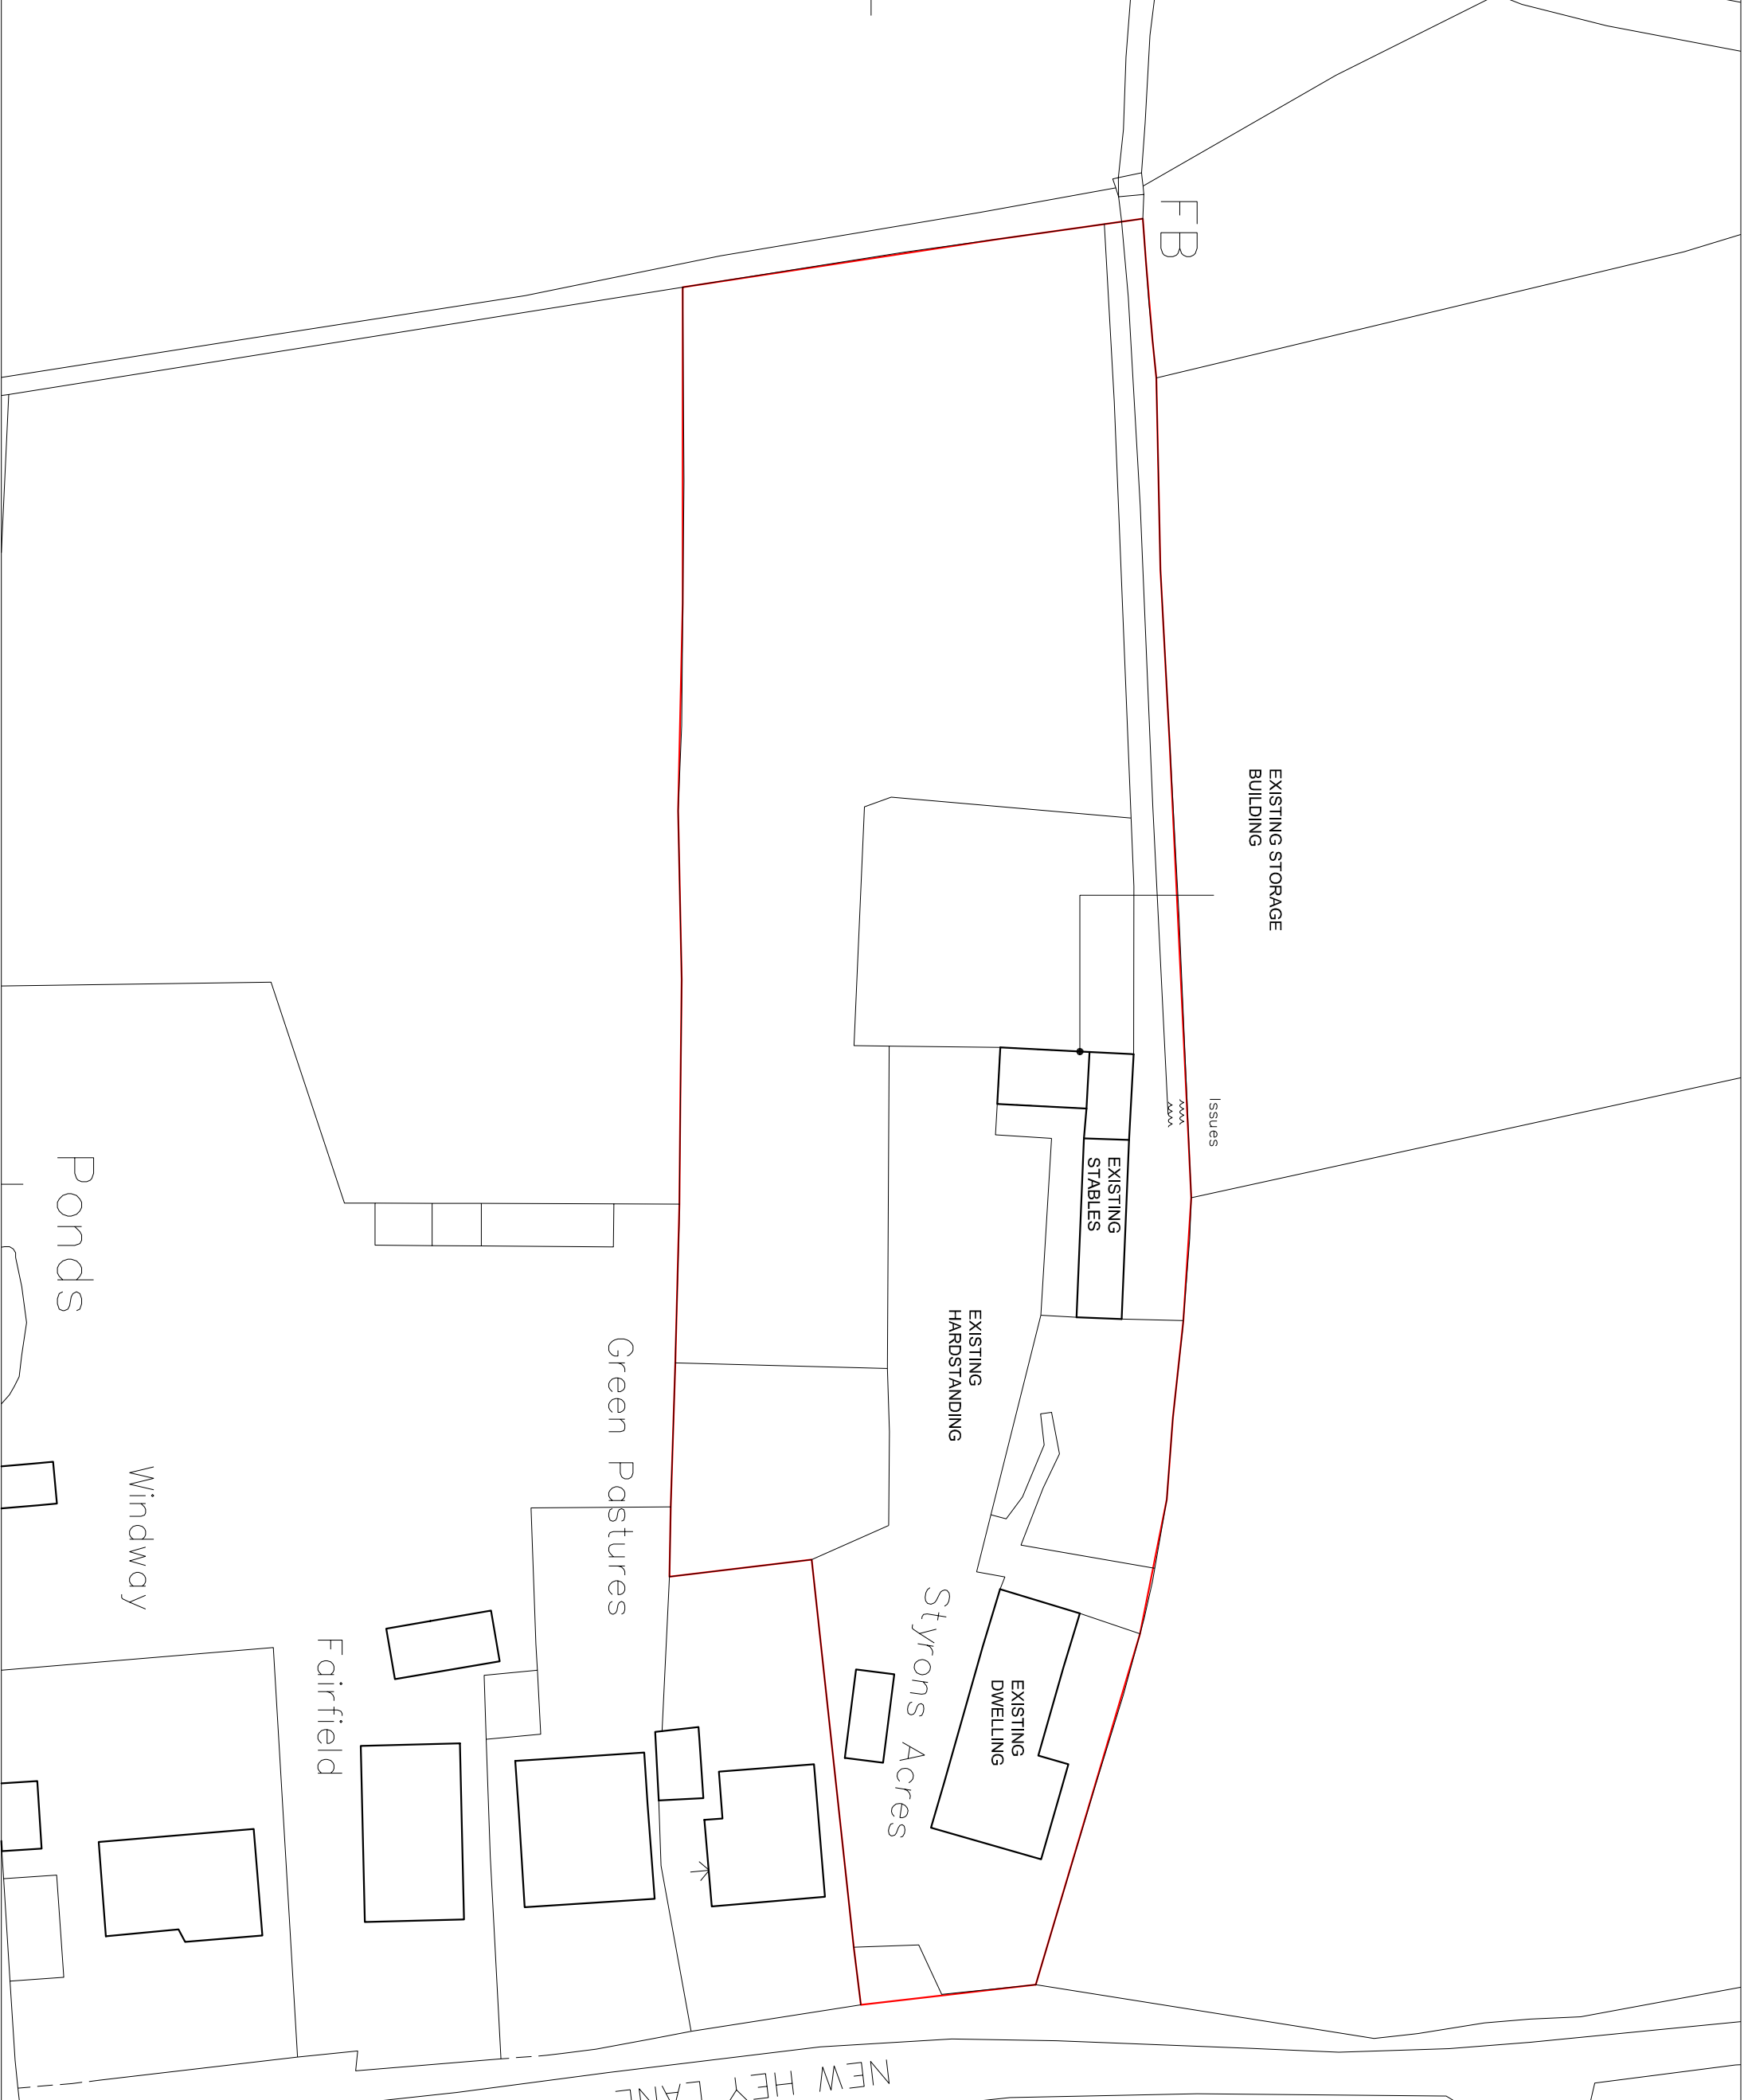

REV.	DATE	TITLE
-	-	-
-	-	-
-	-	-
-	-	-
-	-	-
-	-	-
-	-	-
-	-	-
-	-	-
-	-	-

**EXISTING SITE PLAN**

**CONTRACT:**  
STORAGE BUILDING TO REAR OF STYRONS ACRES, NEW HEY LANE, NEWTON-WITH-SCALES

**JOHN ROWE ARCHITECTURE & URBAN DESIGN**  
18 HIGH STREET, GREAT ECCLESTON  
PRESTON, LANCASHIRE, ENGLAND  
TEL: 01795 236020  
EMAIL: jrowe@johnrowe.co.uk

DATE:	14.12.2021	SCALE:	1:500	A3	
JOB NO:	A854	DRAWING NO:	SP01	REV:	-

