




SOUTH ELEVATION - SCALE 1:50 @ A1

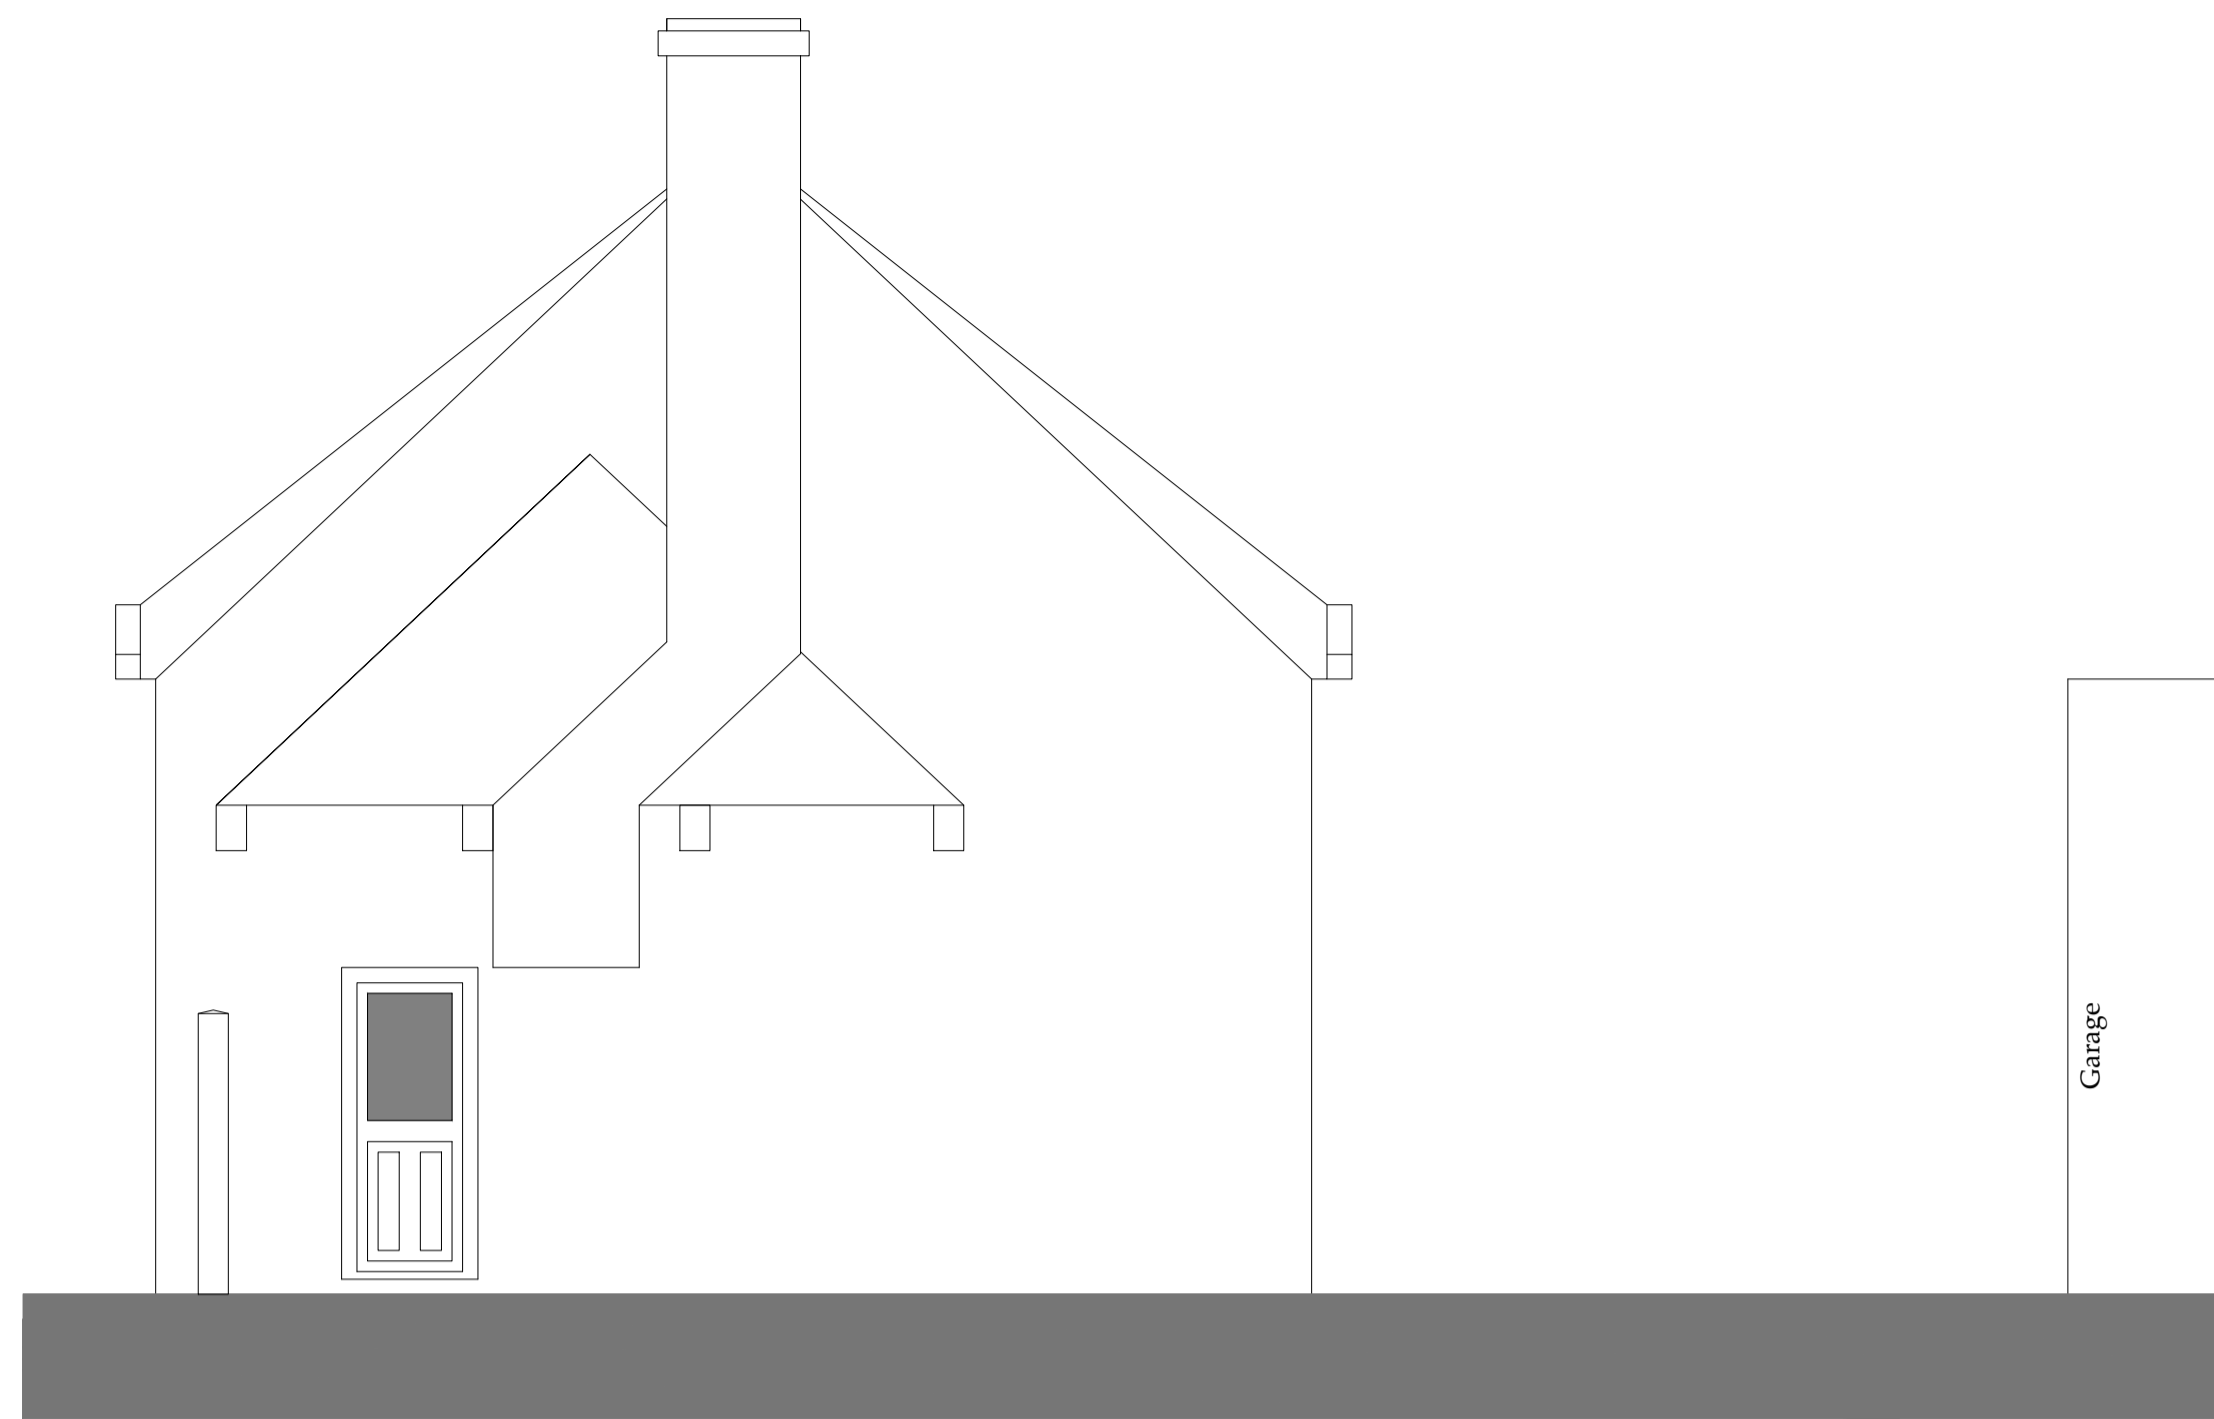

NORTH ELEVATION - SCALE 1:50 @ A1

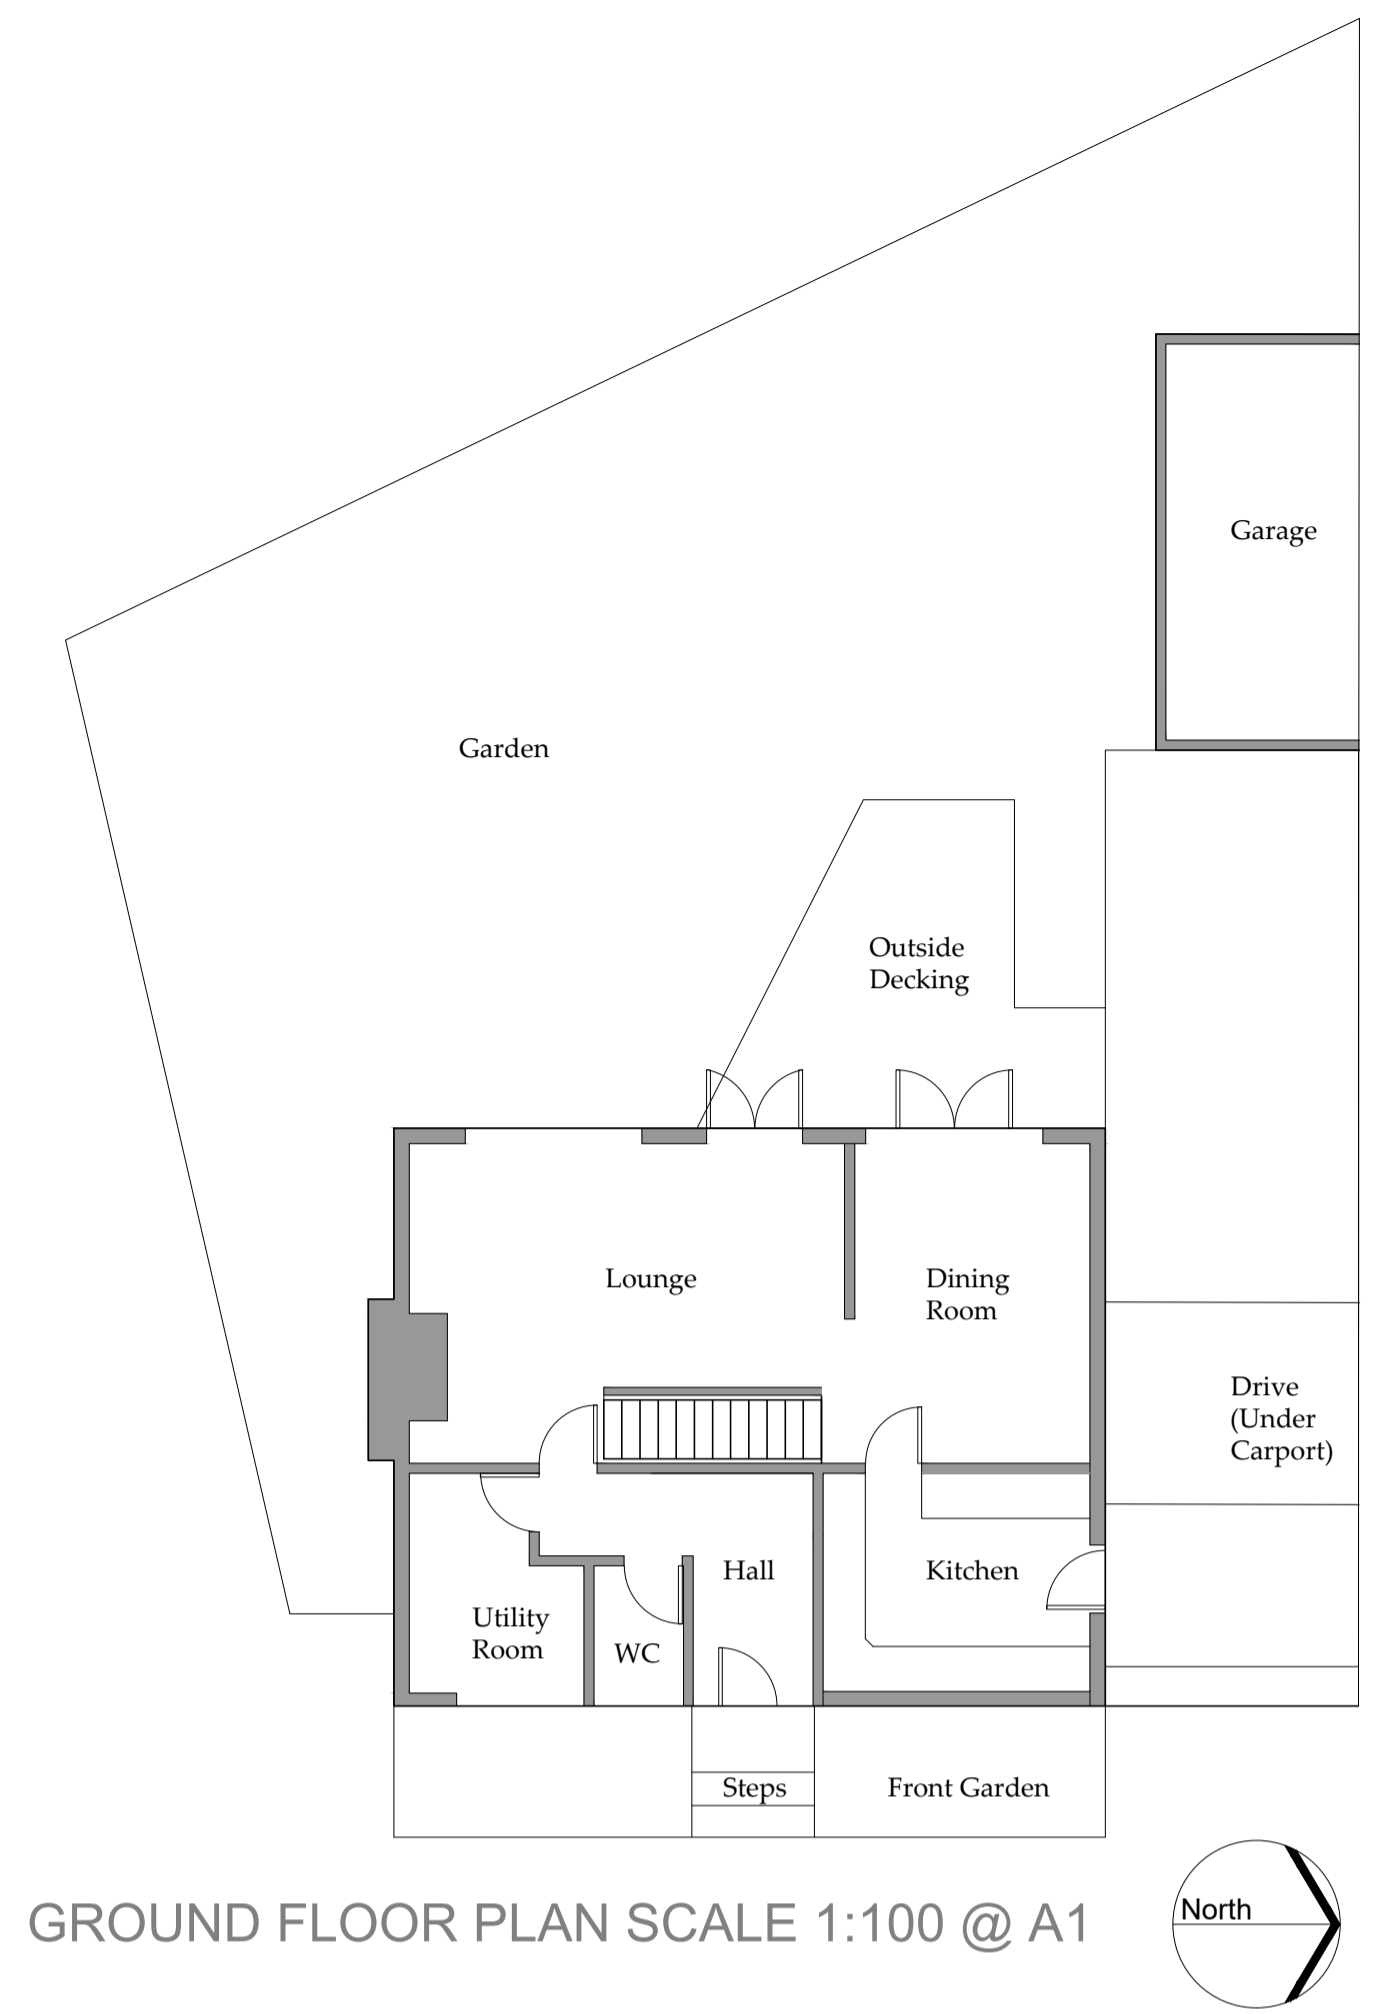

GROUND FLOOR PLAN SCALE 1:100 @ A1

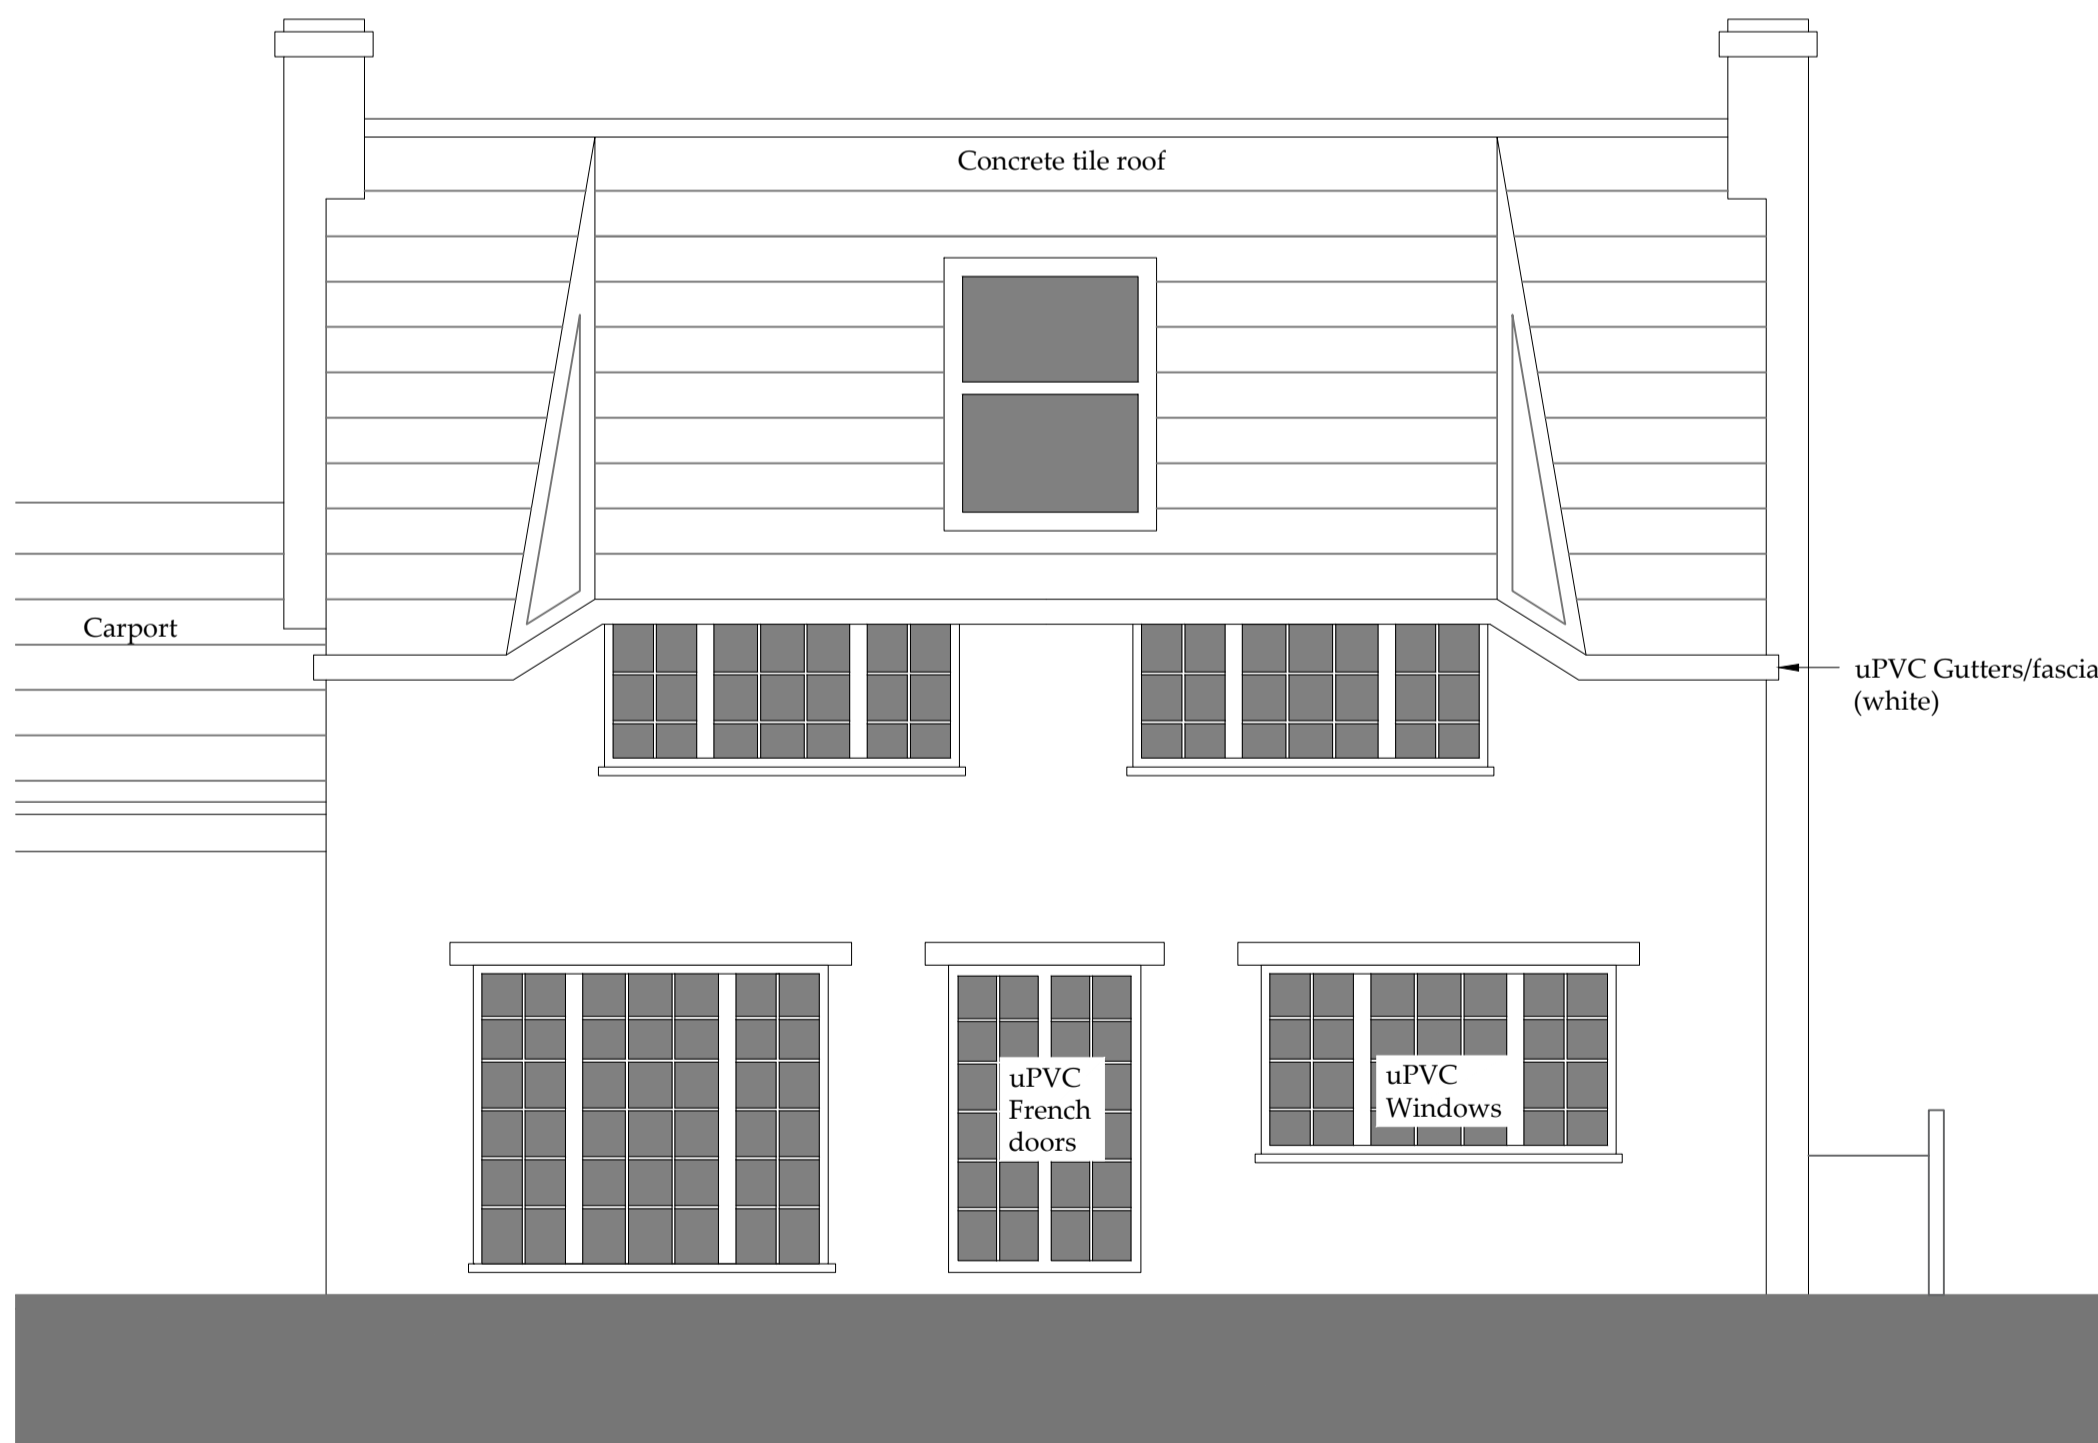

WEST ELEVATION (REAR) - SCALE 1:50 @ A1



EAST ELEVATION (FRONT) - SCALE 1:50 @ A1