






Front Elevation...

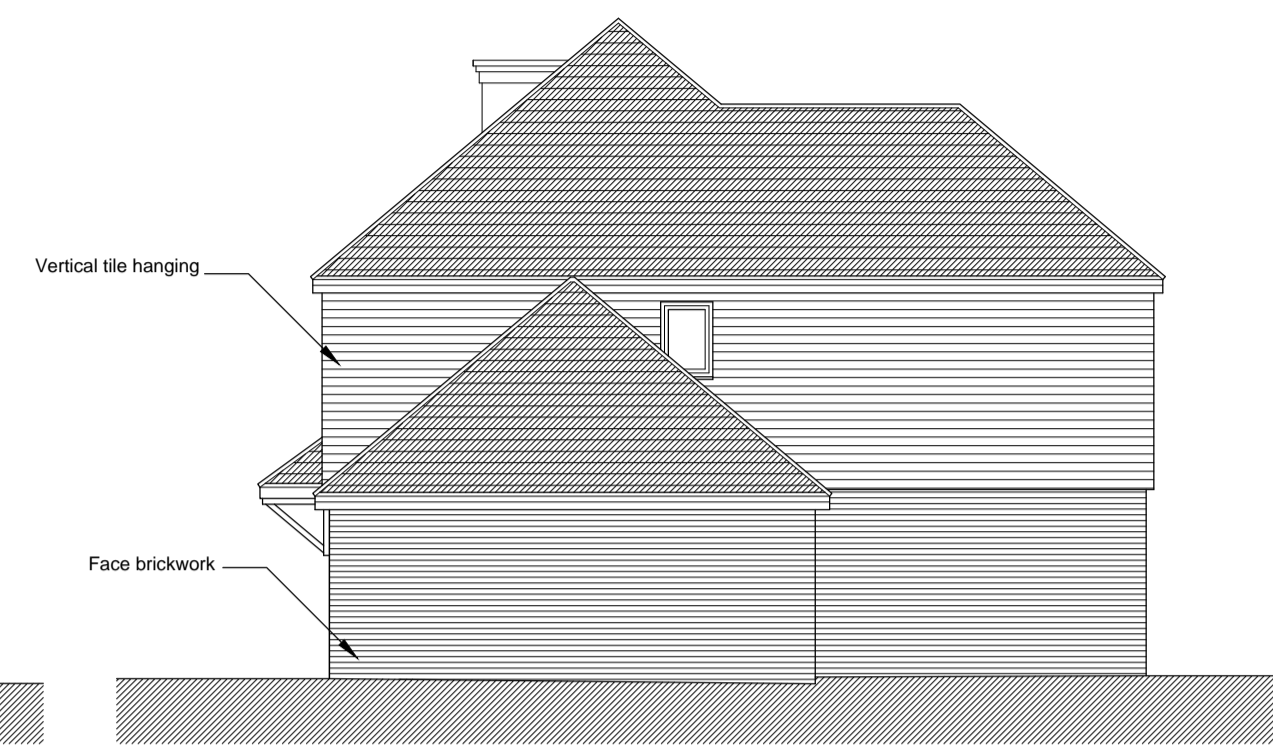


Right Flank Elevation...

 



Rear Elevation...

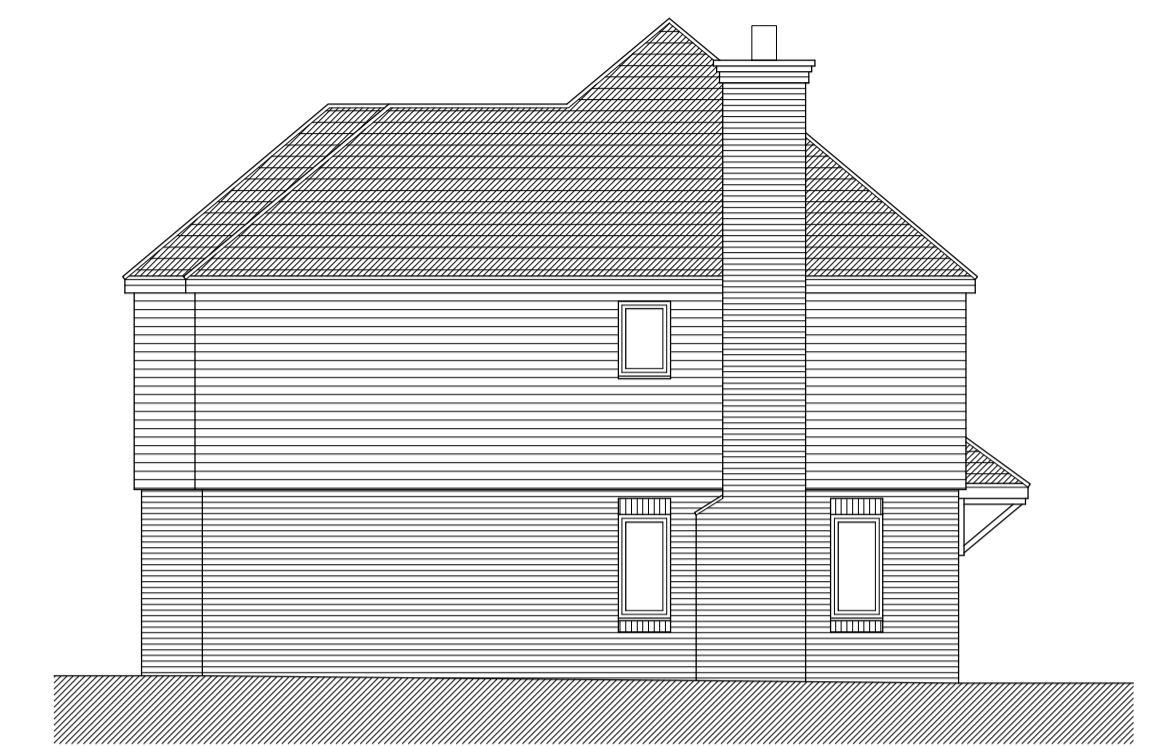

Left Flank Elevation...

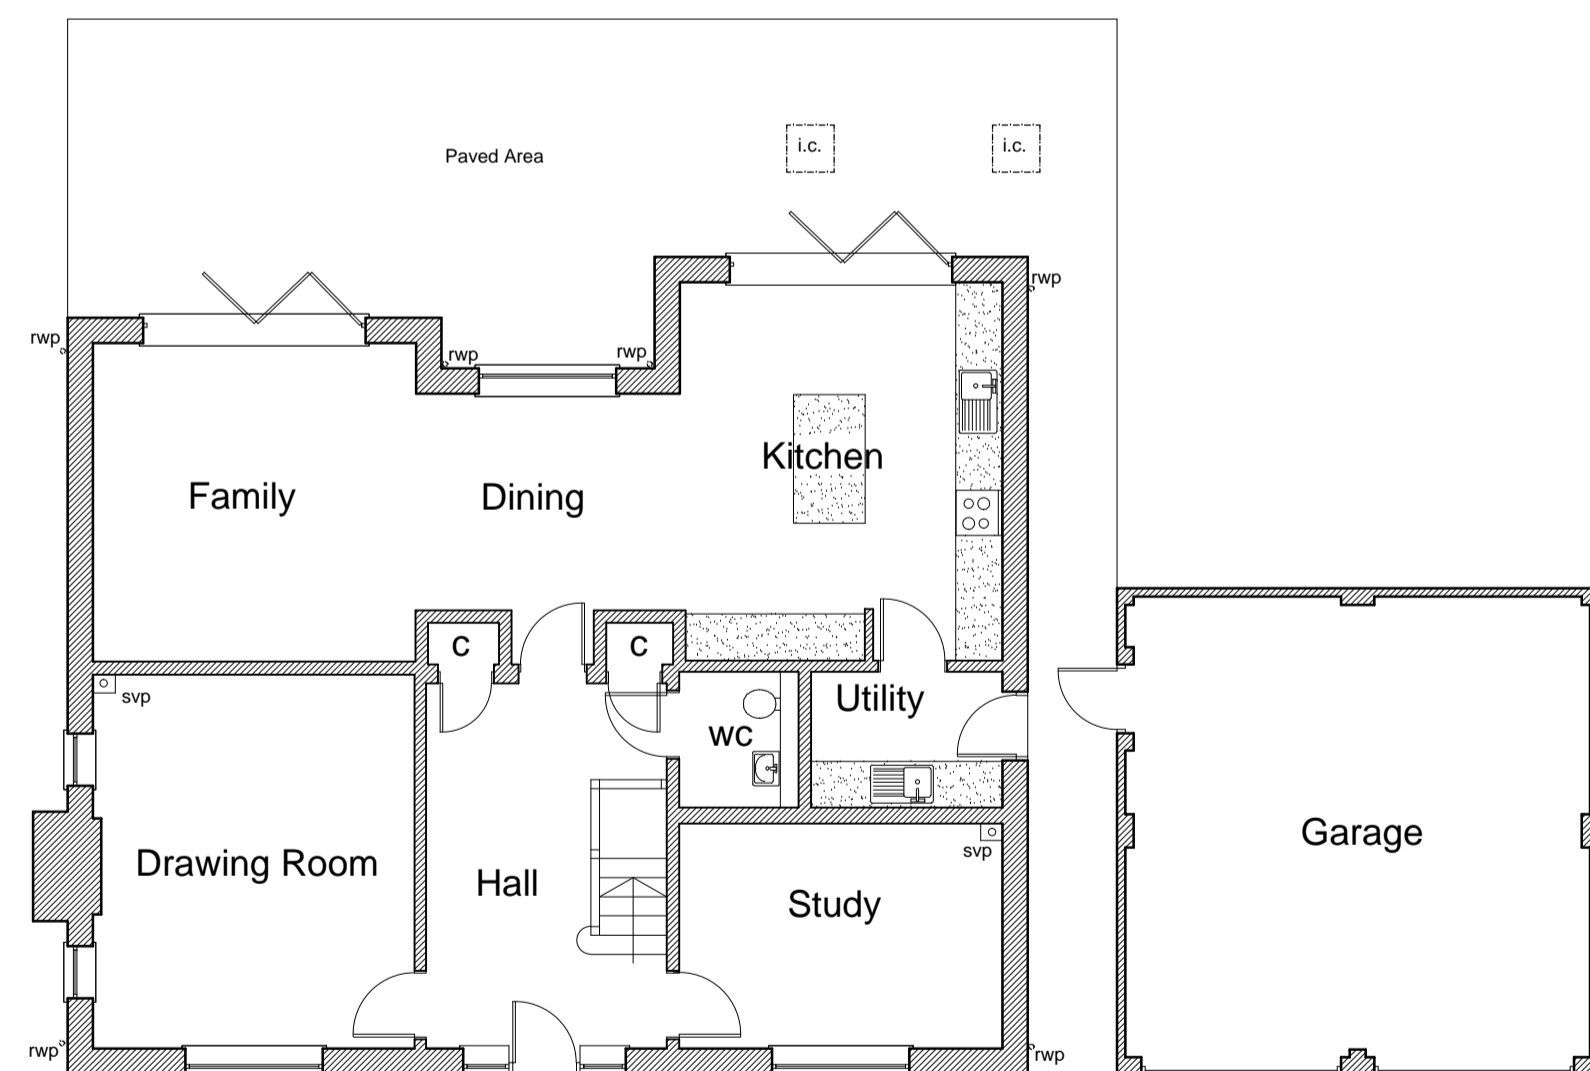


Ground Floor Plan....

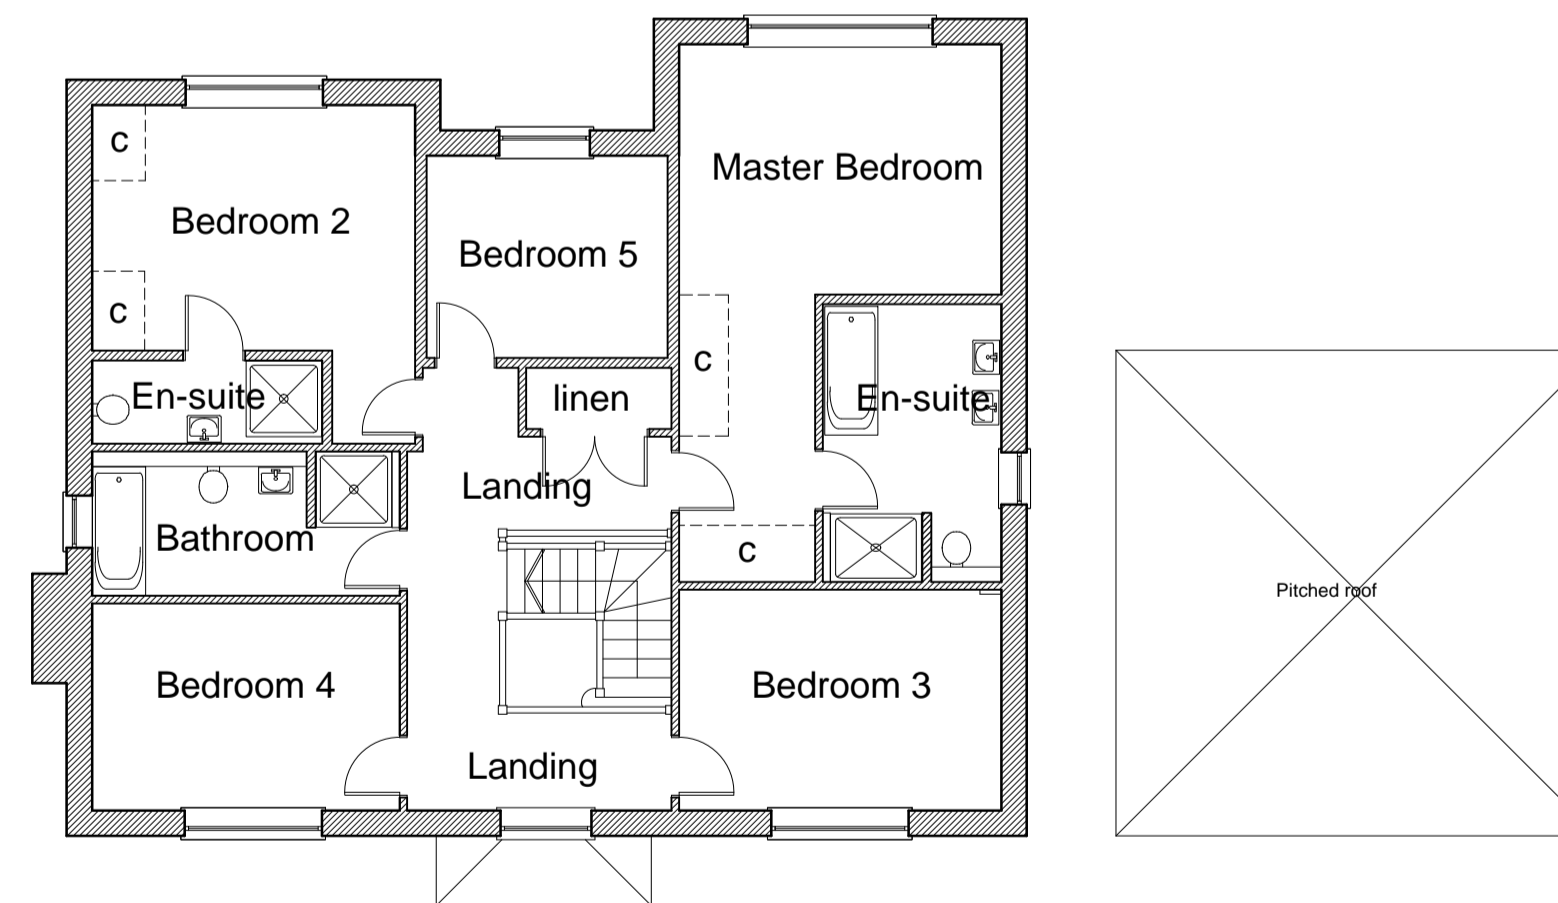 

First Floor Plan....

existing and proposed floor plans & elevations of dwelling.....
No extension proposed to dwelling..

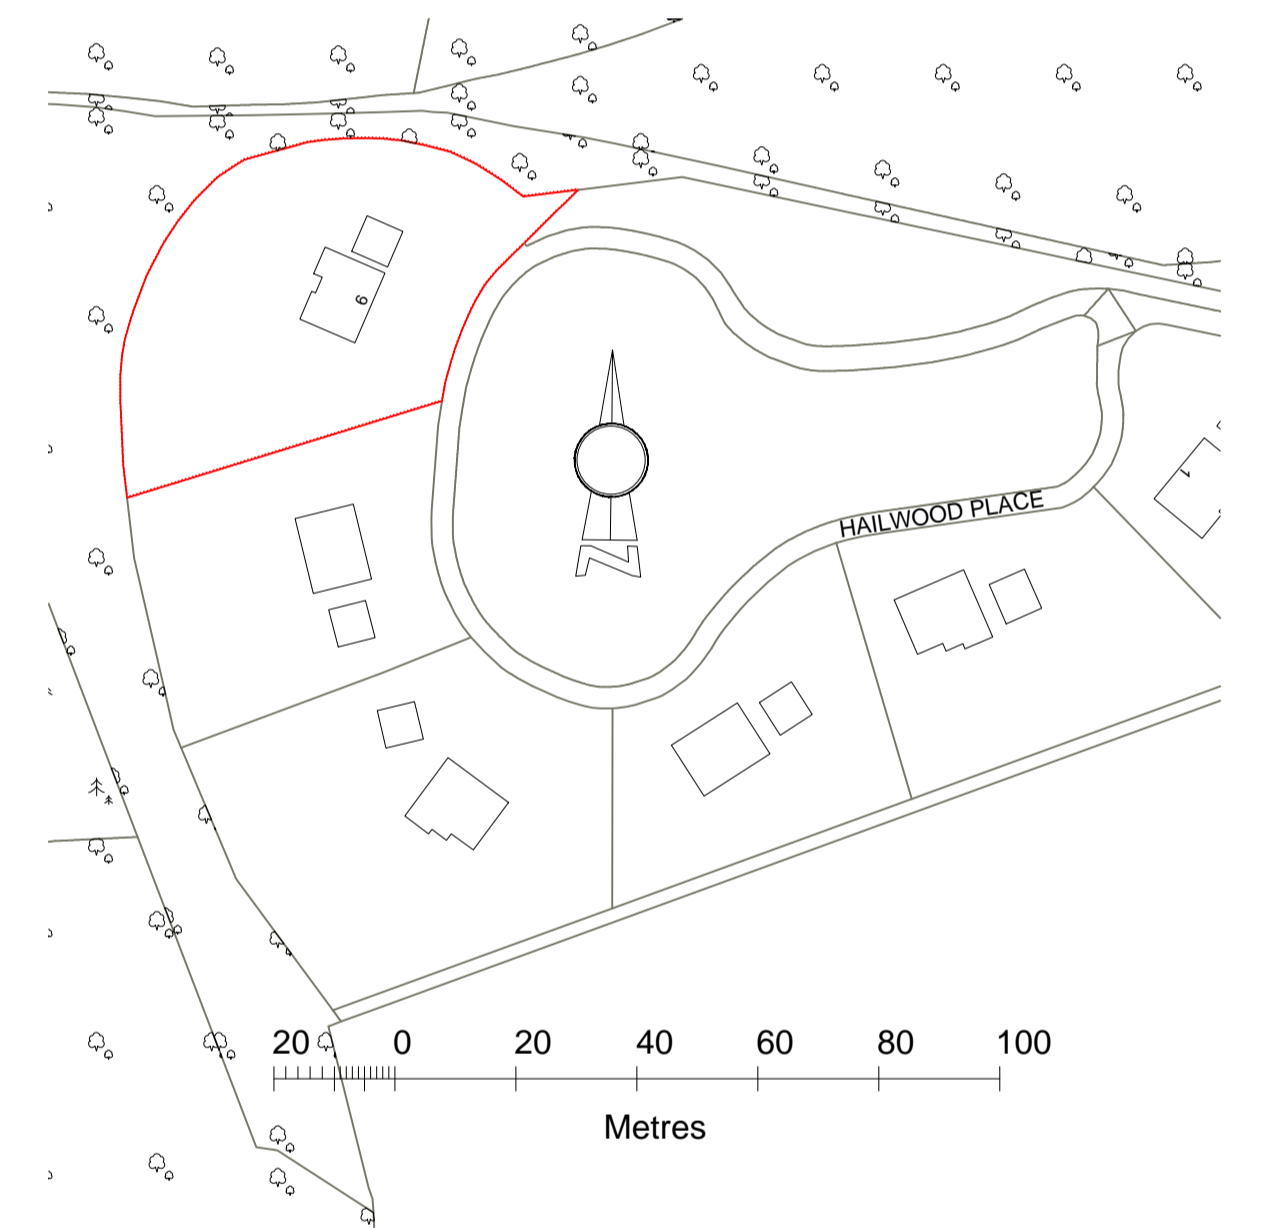

revision	date	amendment	client:	initials
A.	2.2.21	NOTE ADDED TO DRAWING...	MR. S. DHARIWAL	b.i.

6 HAILWOOD PLACE , WEST KINGSTON, KENT, TN15 6AN
 drawing title
Planning....
Floor Plans & Elevations...
As Existing....

date: **March '20** drawn: **b.i.**
 scale: **1:1250 & 1:100 @ A1**
 drawing no. **COB/20/1048/ 01A**


 South Park Studios,
 South Park
 Sevenoaks,
 Kent,
 TN13 1AN

tel | 01732 455029 mob | 07721010293 e-mail | barry.best@cobdenland.co.uk web | www.cobdenland.co.uk