




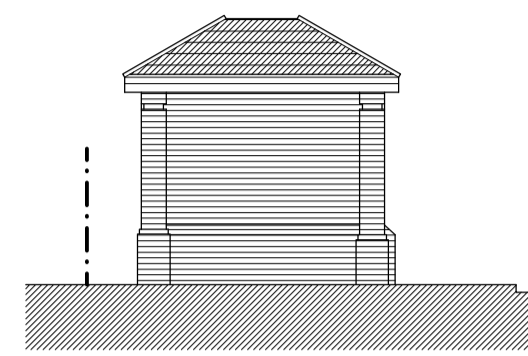


Front Elevation...

 


Left Elevation...

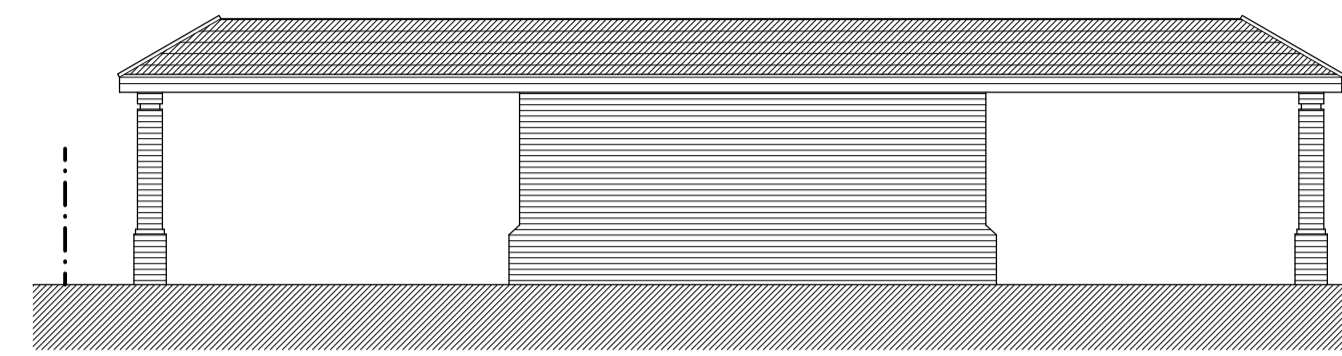



Rear Elevation...

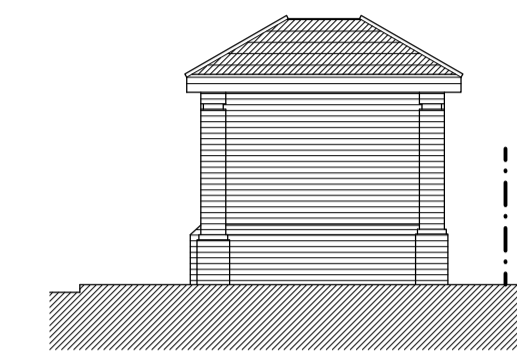

Right Elevation...

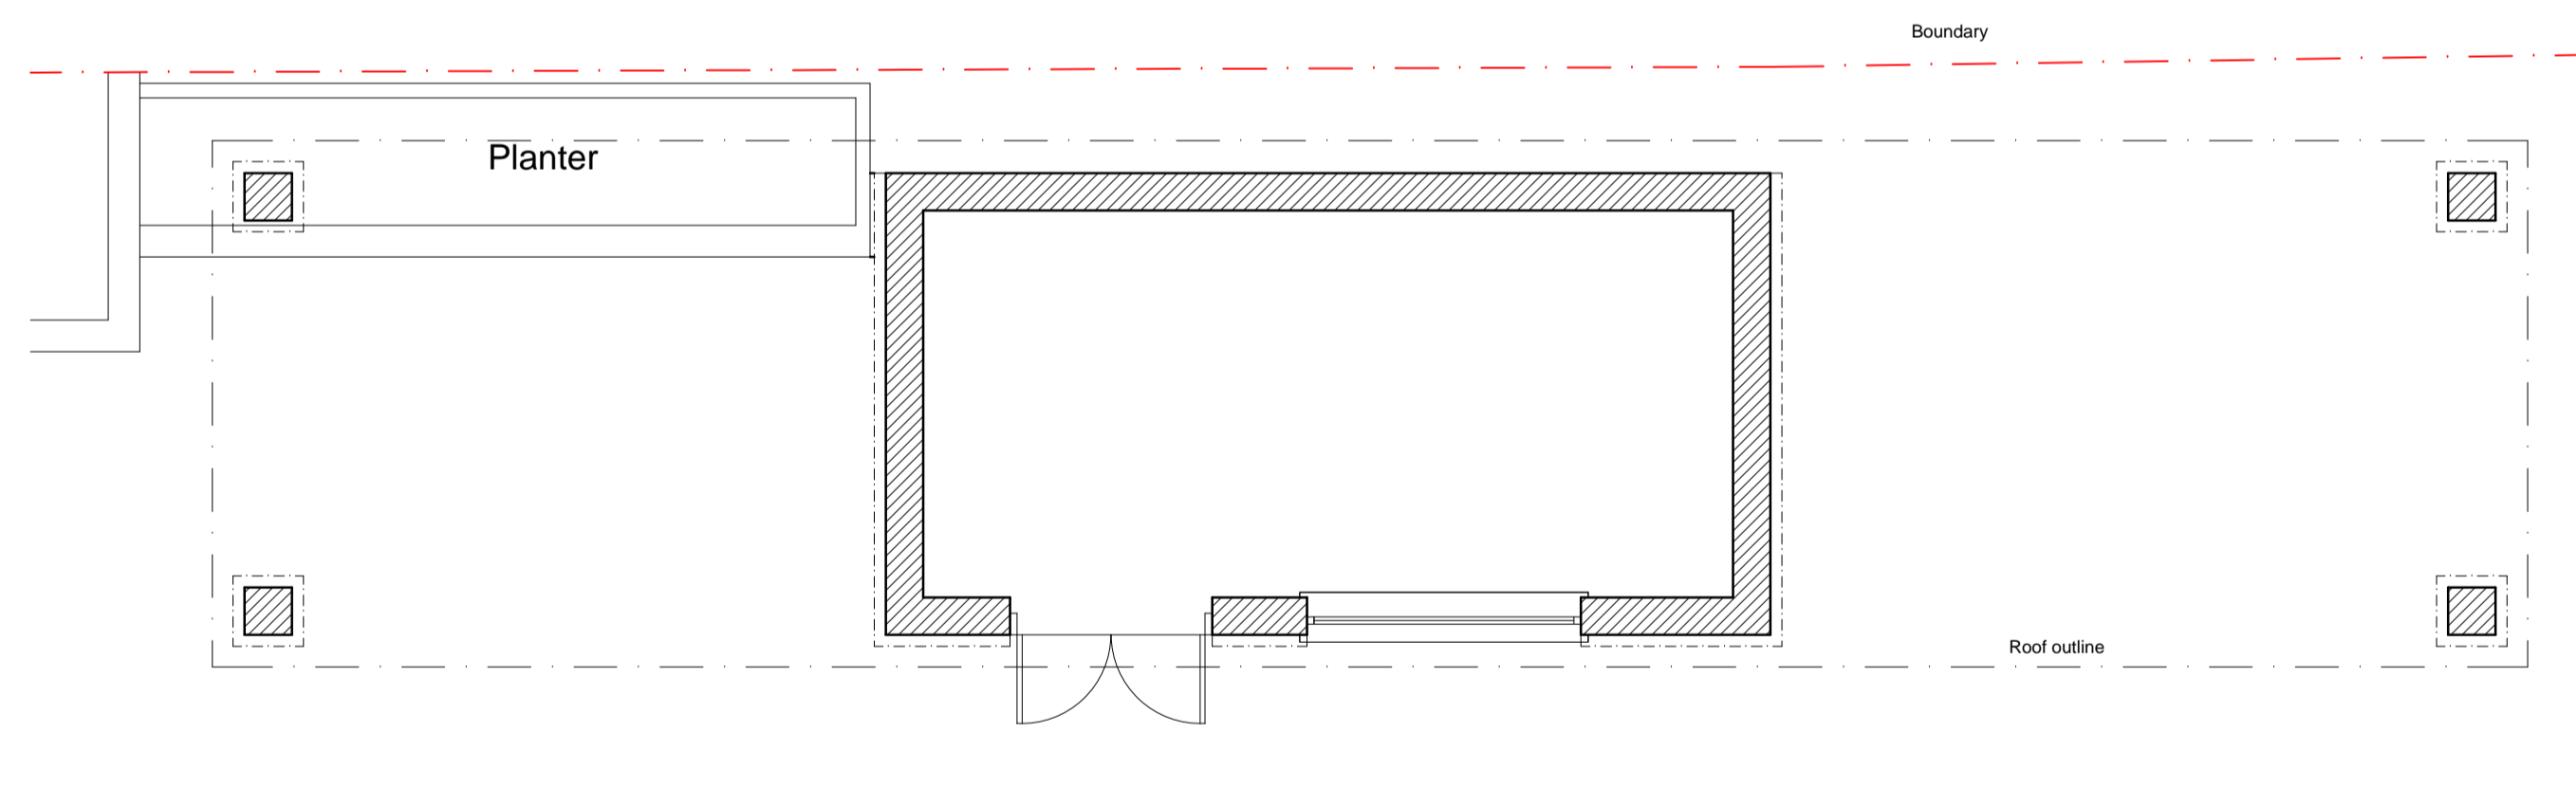

Ground Floor Plan....

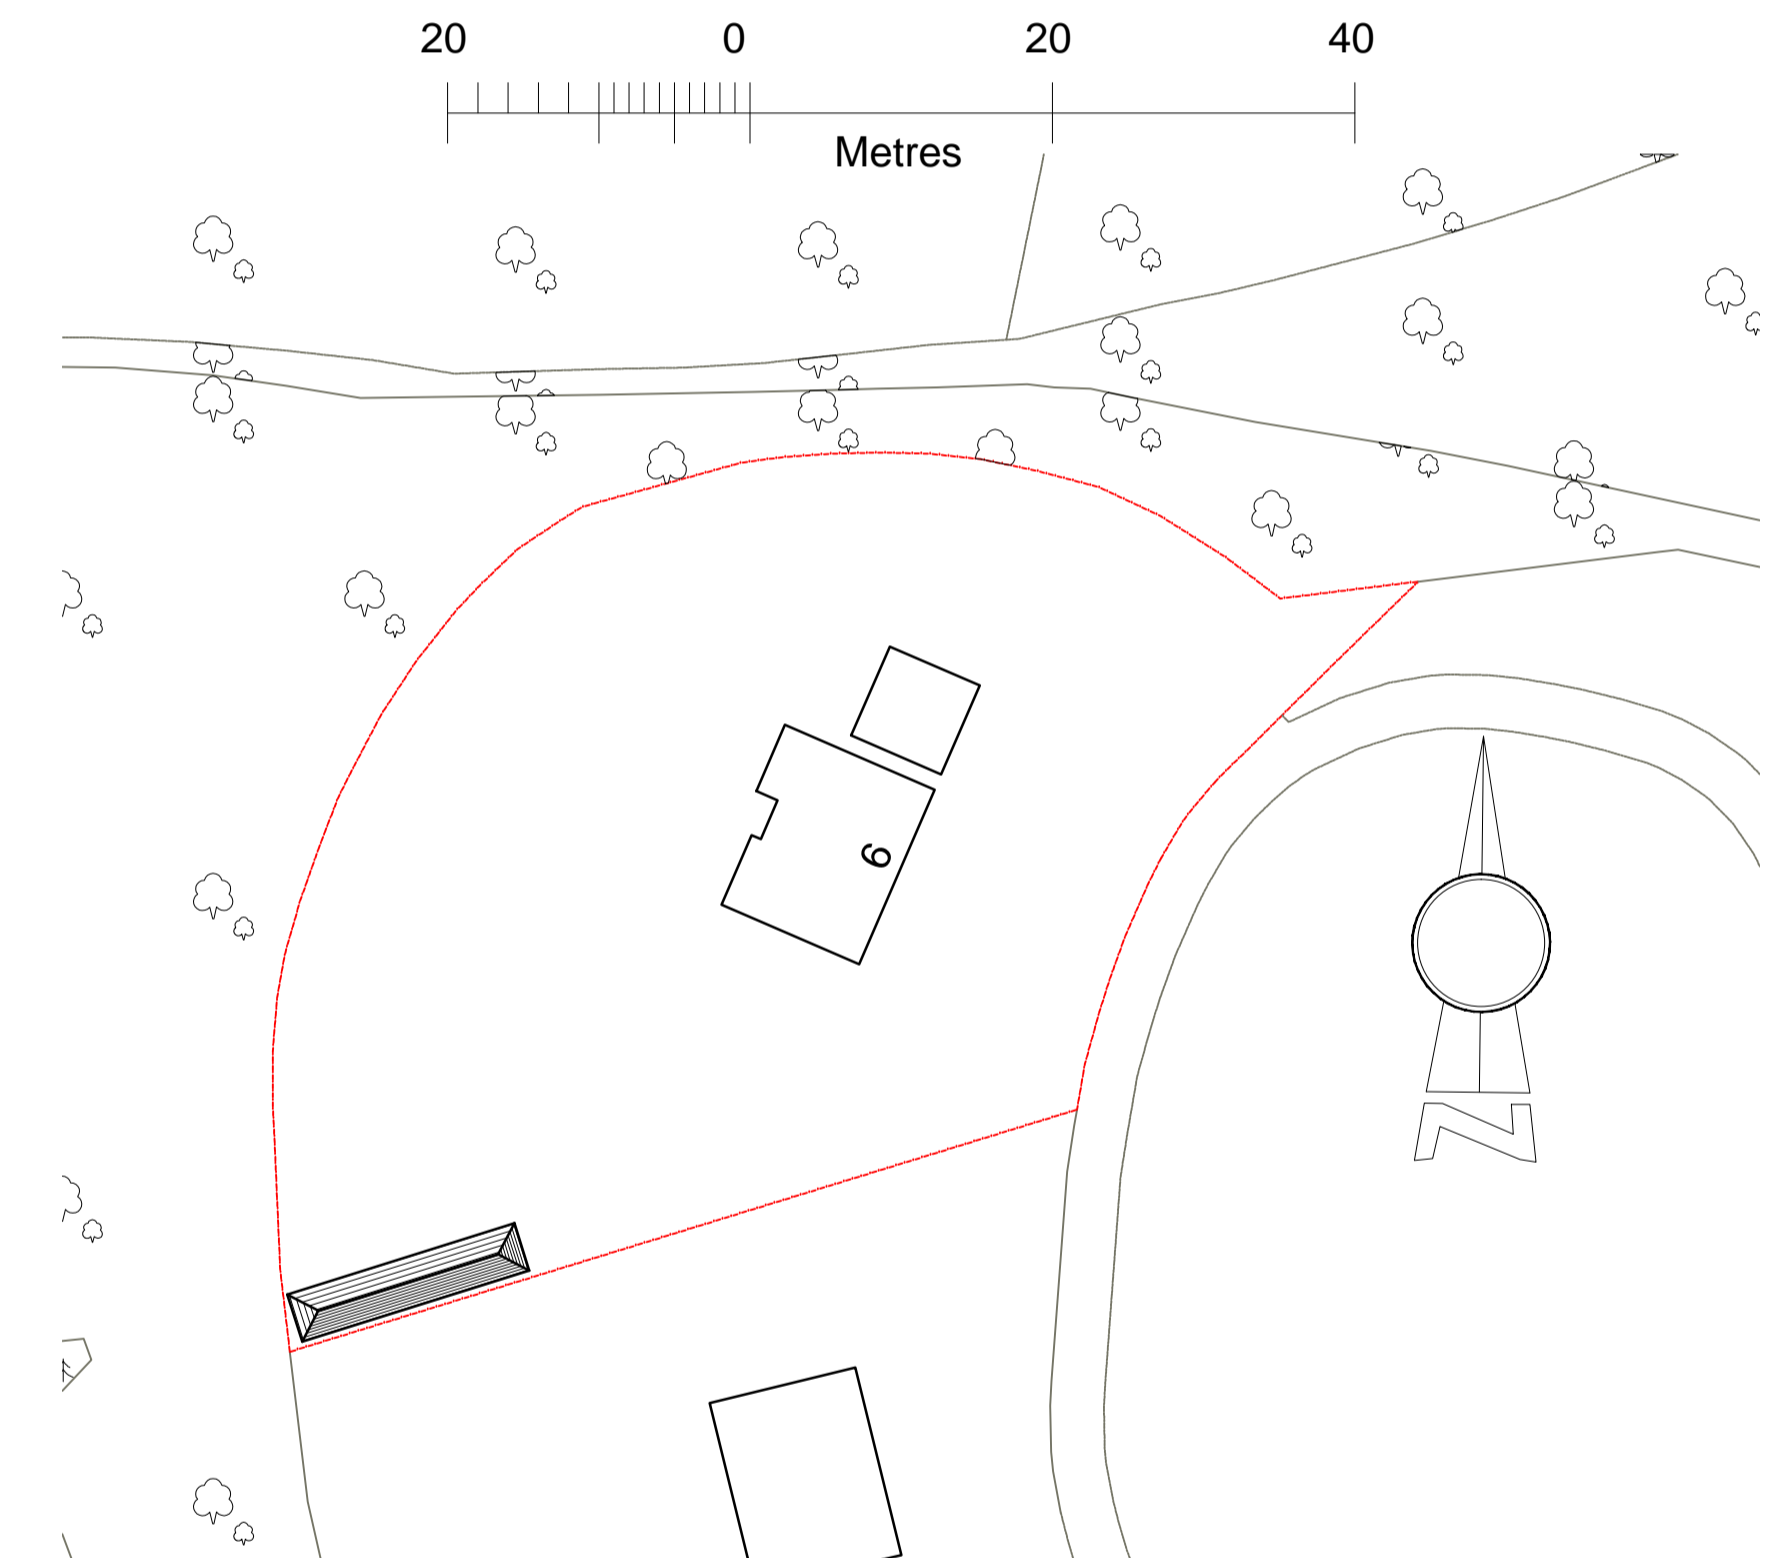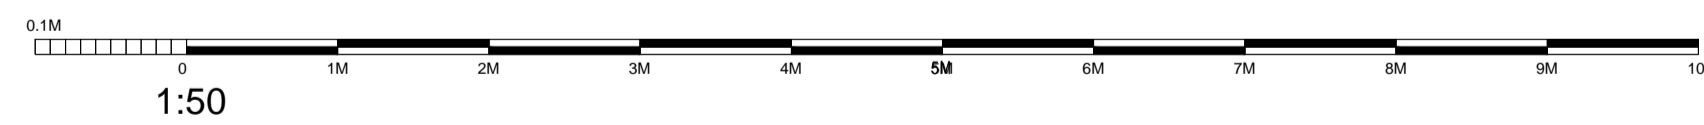

revision	date	amendment	initials



South Park Studios,
South Park
Sevenoaks,
Kent,
TN13 1AN

tel | 01732 455029 mob | 07721010293 e-mail | barry.best@cobdenland.co.uk web | www.cobdenland.co.uk

project: **proposed extension to** client: **MR. S. DHARIWAL**

**6 HAILWOOD PLACE ,
WEST KINGSTON,
KENT,
TN15 6AN**

date: **Dec. 21** drawn: **b.j.b.**

scale: **1:500, 1:50 & 1:100 @ A1**

drawing no. **COB/20/1048/ 40**

As Proposed... **COB/20/1048/ 40**