




SOUTH ELEVATION - SURVEY - scale 1/100

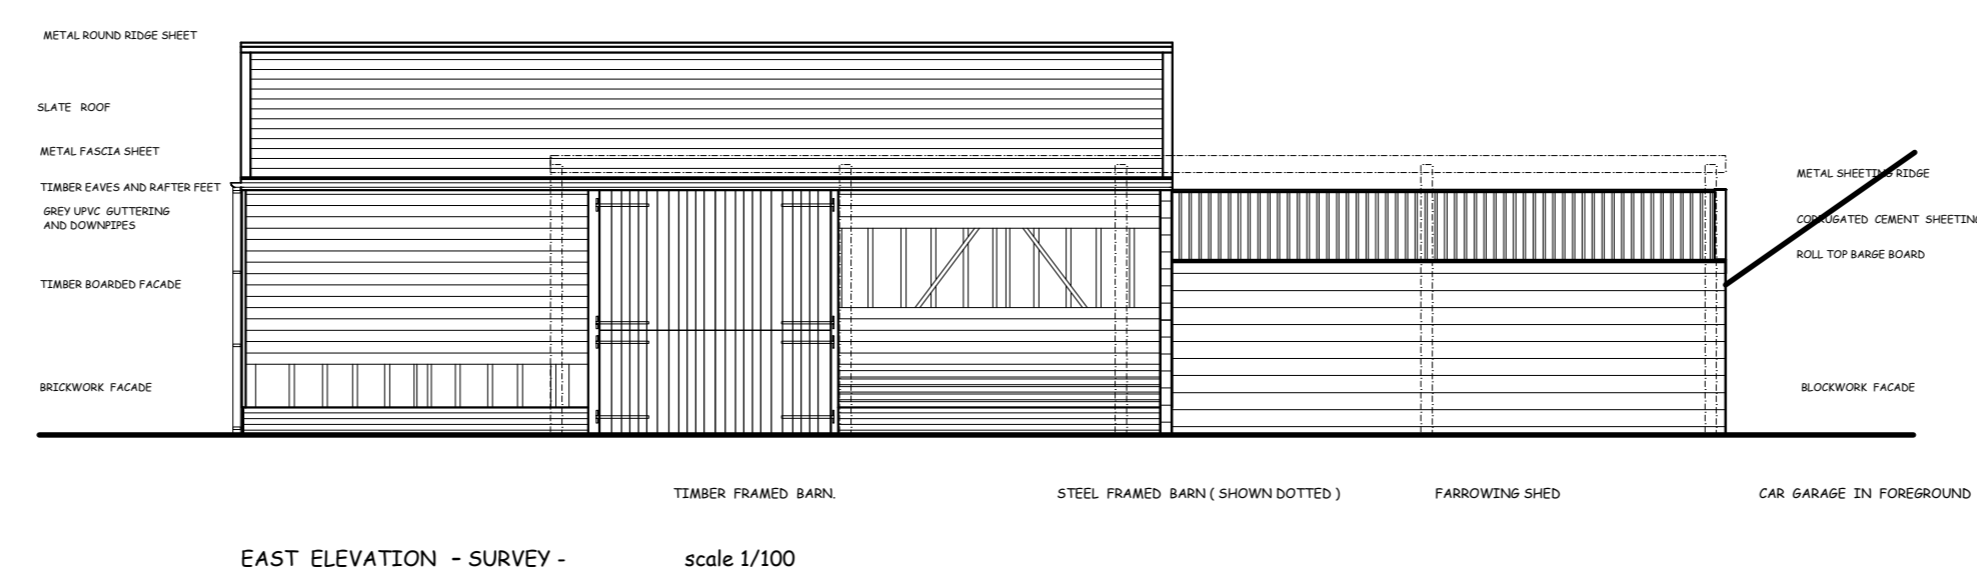



EAST ELEVATION - SURVEY - scale 1/100

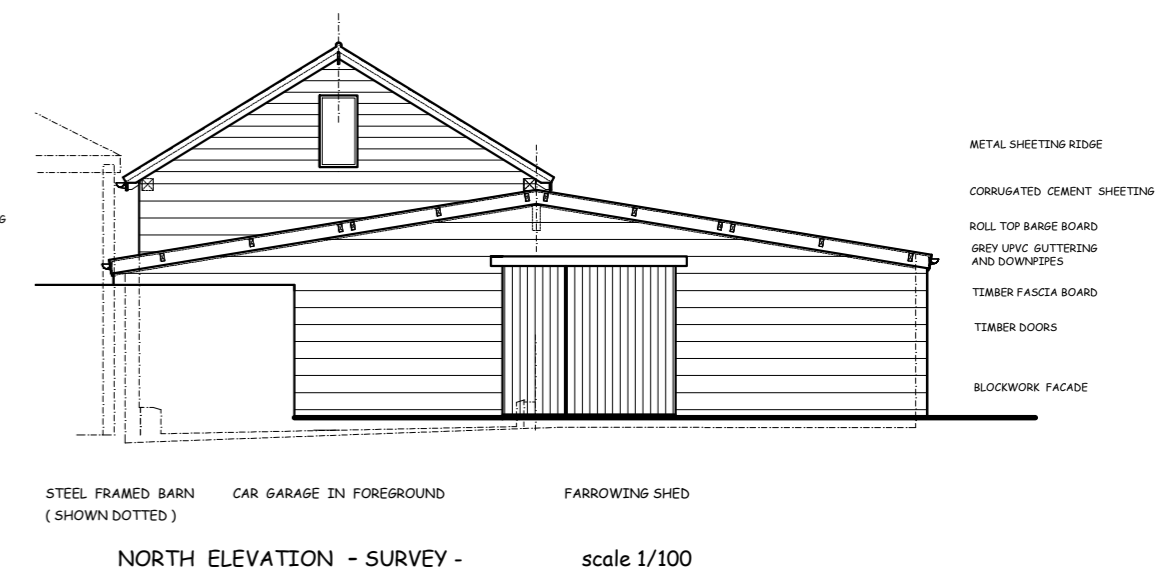


NORTH ELEVATION - SURVEY - scale 1/100

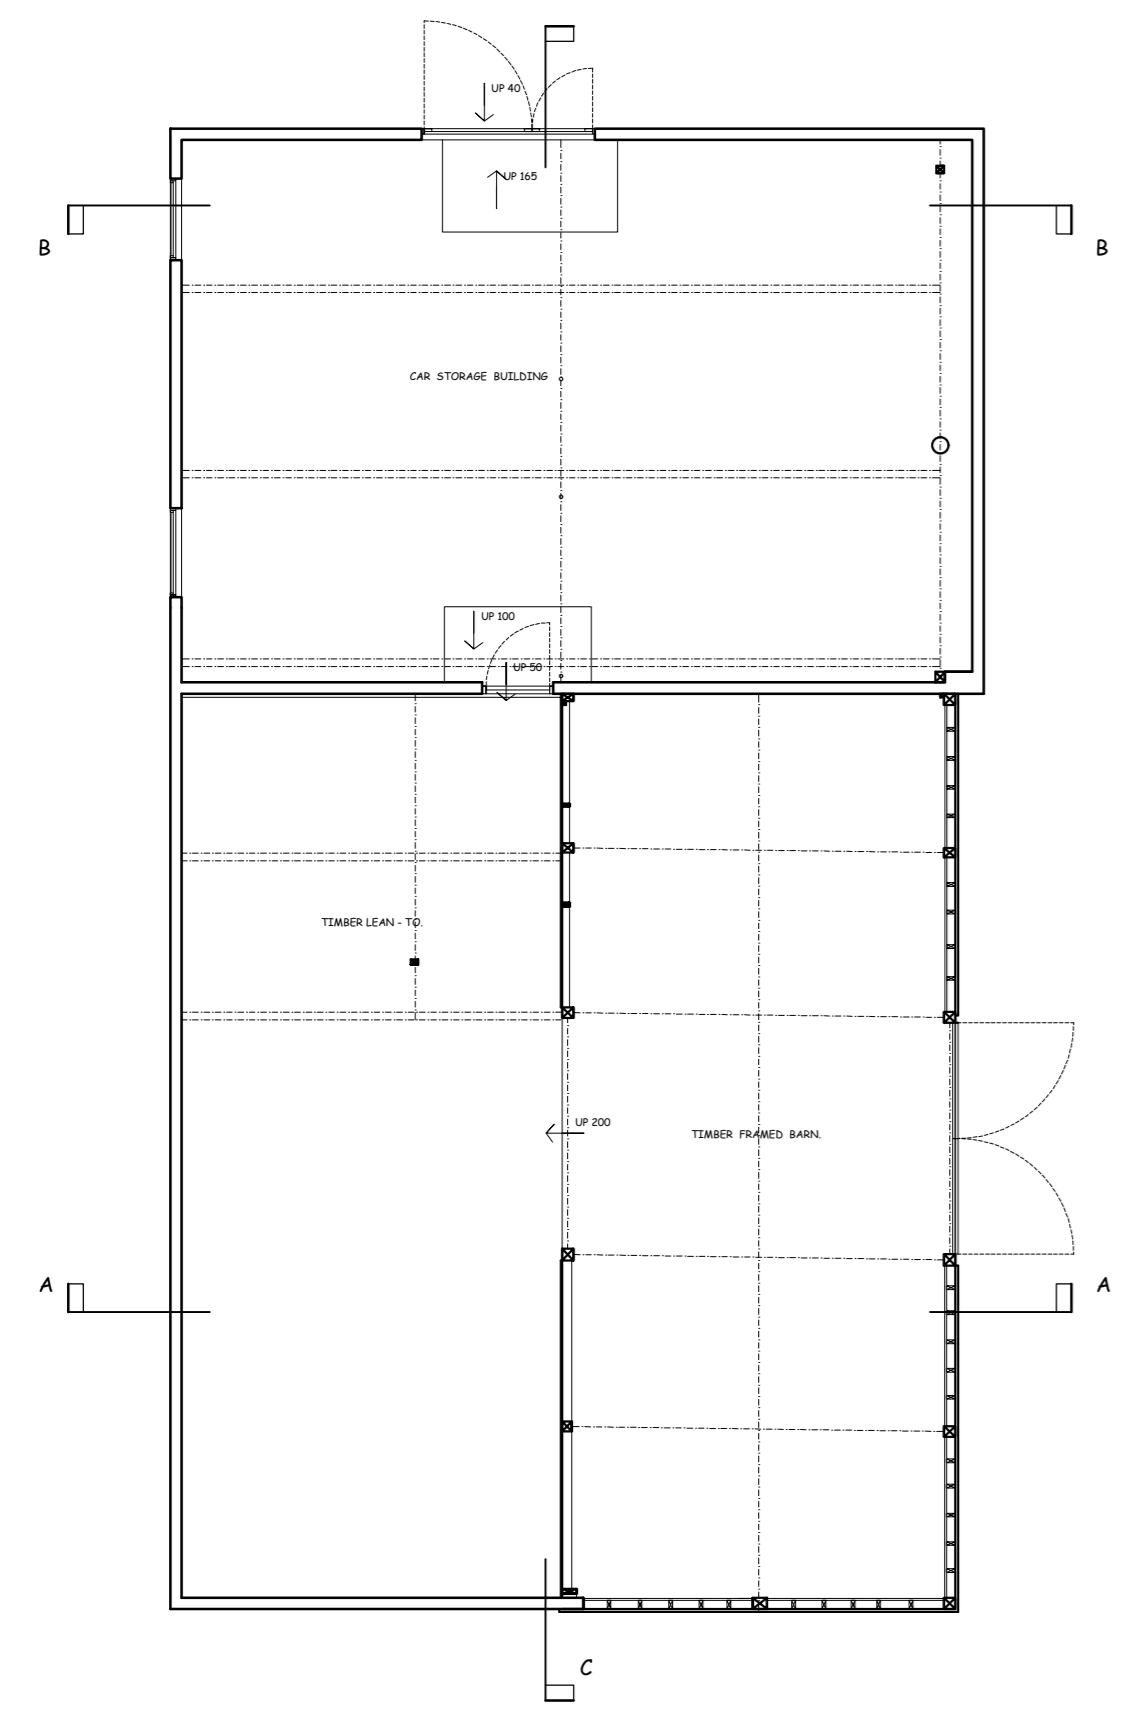


BUILDING no 2 GROUND FLOOR PLAN - SURVEY - scale 1/100

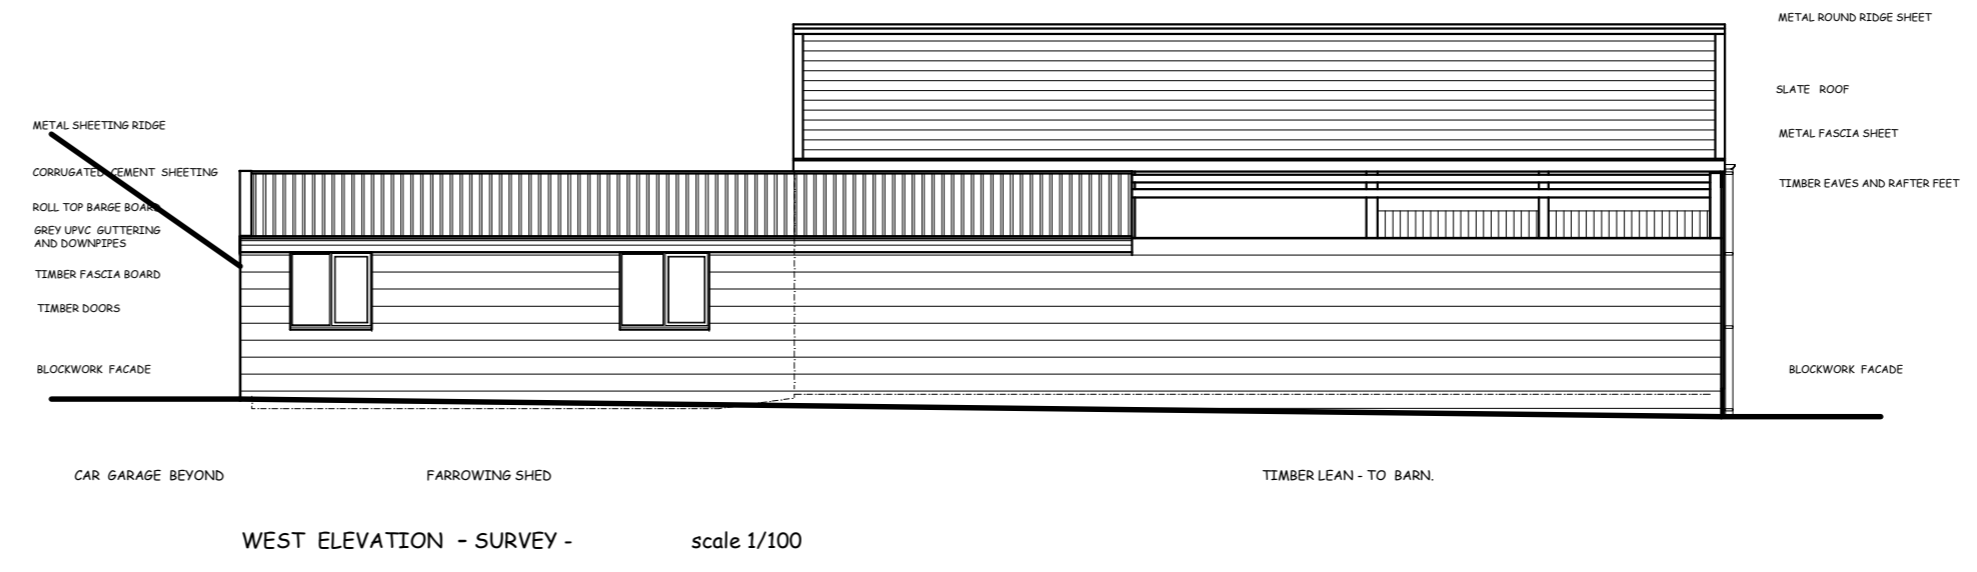 


WEST ELEVATION - SURVEY - scale 1/100

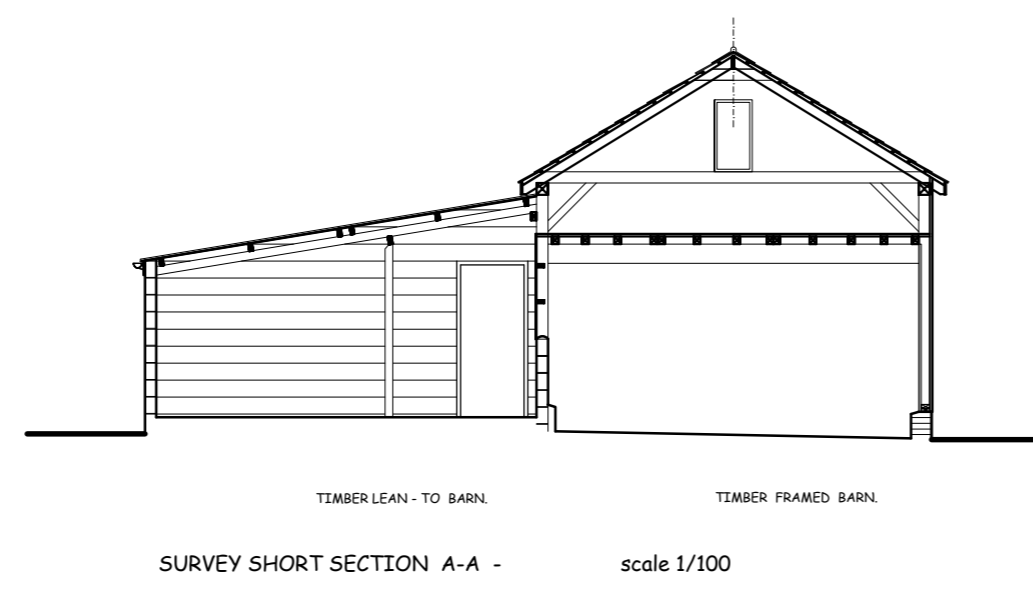

SURVEY SHORT SECTION A-A - scale 1/100

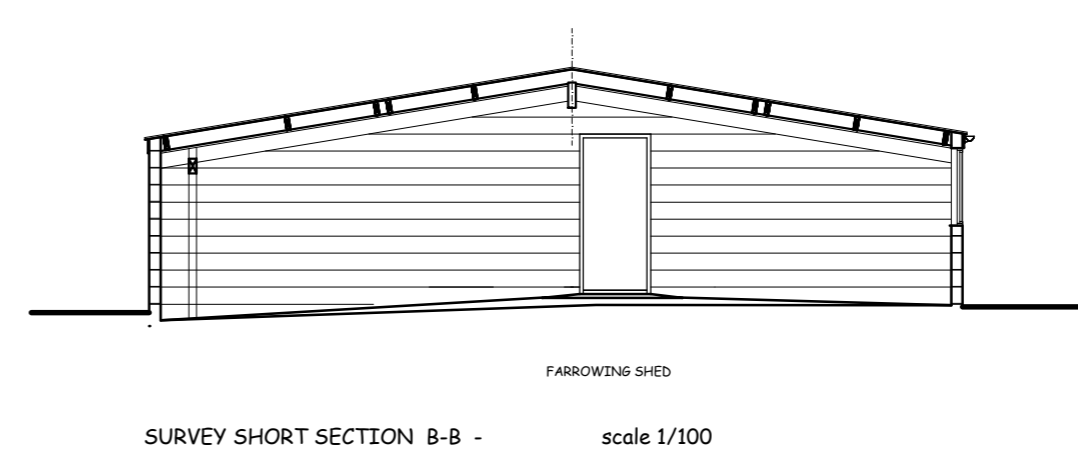

SURVEY SHORT SECTION B-B - scale 1/100

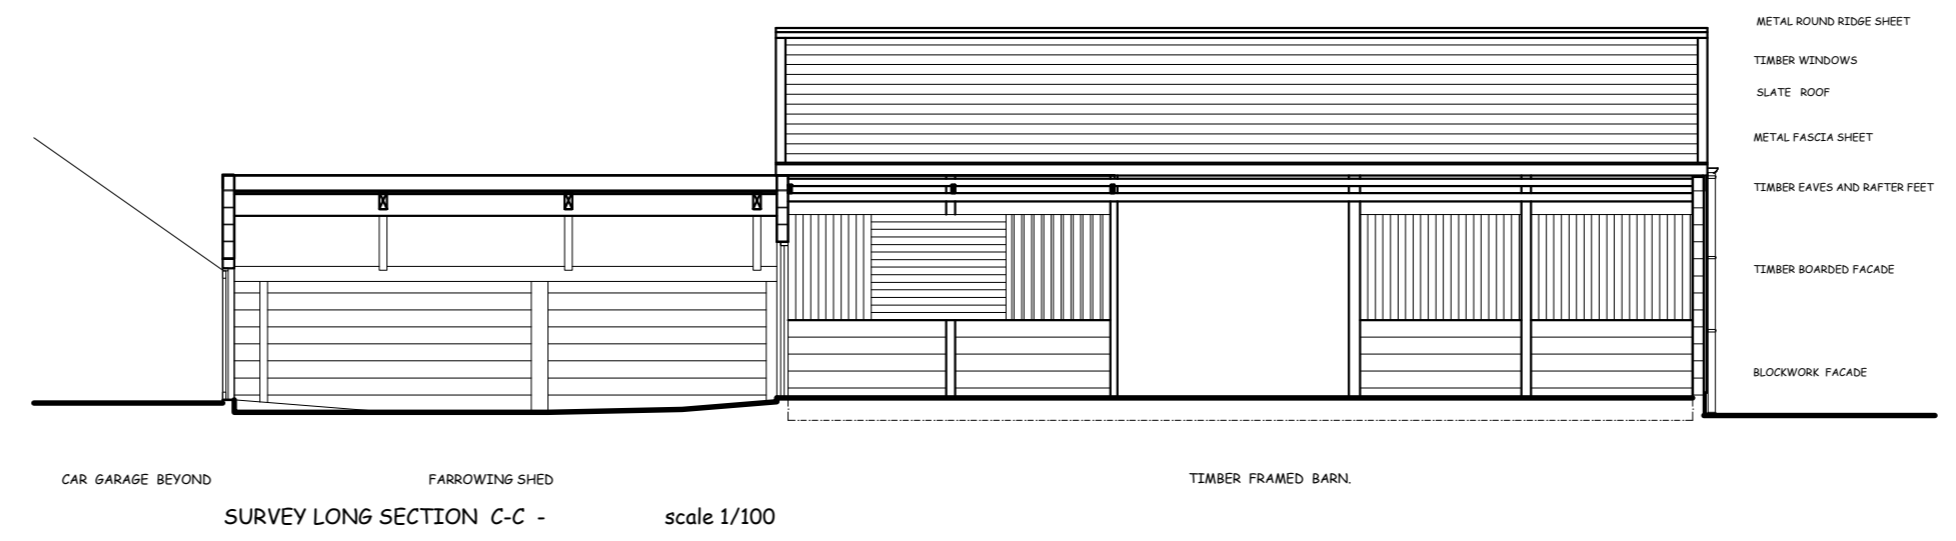

SURVEY LONG SECTION C-C - scale 1/100

A DEC 21 PLANNING APPLICATION

No. Date Revisions
Revisions

HOLLINS

Architects, Surveyors & Planning Consultants

4A Market Hill
Framlingham
Suffolk
IP13 9BA

Telephone 01728 723959
Fax 01728 723947
E mail all@hollins.co.uk
Website www.hollins.co.uk

Client

MR AND MRS M KENNEDY

Site

WHITE HOUSE FARM
ASHBOCKING ROAD
HENLEY IPSWICH
SUFFOLK IP 6 0 SA

Project

PROPOSED AGRICULTURAL BARN CONVERSION
TO RESIDENTIAL DWELLING

Details

SURVEY OF BUILDING no 2
PLANS, SECTIONS AND ELEVATIONS

Scale

1/100 scale @ A2 sheet

Date

NOVEMBER 2021

Drawn by

JR

Drawing number

21213 102 rev A

This drawing is copyright. This drawing must not be scaled. Before commencing any work the contractor must set out and check all dimensions.