



WEST ELEVATION - PROPOSED - scale 1/100



EAST ELEVATION - PROPOSED - scale 1/100

B DEC 21 PLANNING APPLICATION
 A DEC 21 CLIENTS REVISIONS
 No. Date Revisions
 Revisions

HOLLINS

Architects, Surveyors &
 Planning Consultants

4A Market Hill
 Framlingham
 Suffolk
 IP13 9BA

Telephone 01728 723959
 Fax 01728 723947
 E mail all@hollins.co.uk
 Website www.hollins.co.uk

Client

MR AND MRS M KENNEDY

Site

WHITE HOUSE FARM
 ASHBOCKING ROAD
 HENLEY IPSWICH
 SUFFOLK IP 6 0 SA

Project

PROPOSED AGRICULTURAL BARN CONVERSION
 TO RESIDENTIAL DWELLING

Details

PROPOSED BUILDING no 2
 PLANS, SECTIONS AND ELEVATIONS

Scale

1/100 scale @ A2 sheet

Date

NOVEMBER 2021


Drawn by

JR


Drawing number

21213 103 rev B

This drawing is copyright. This drawing must not be scaled. Before commencing any work the contractor must set out and check all dimensions.

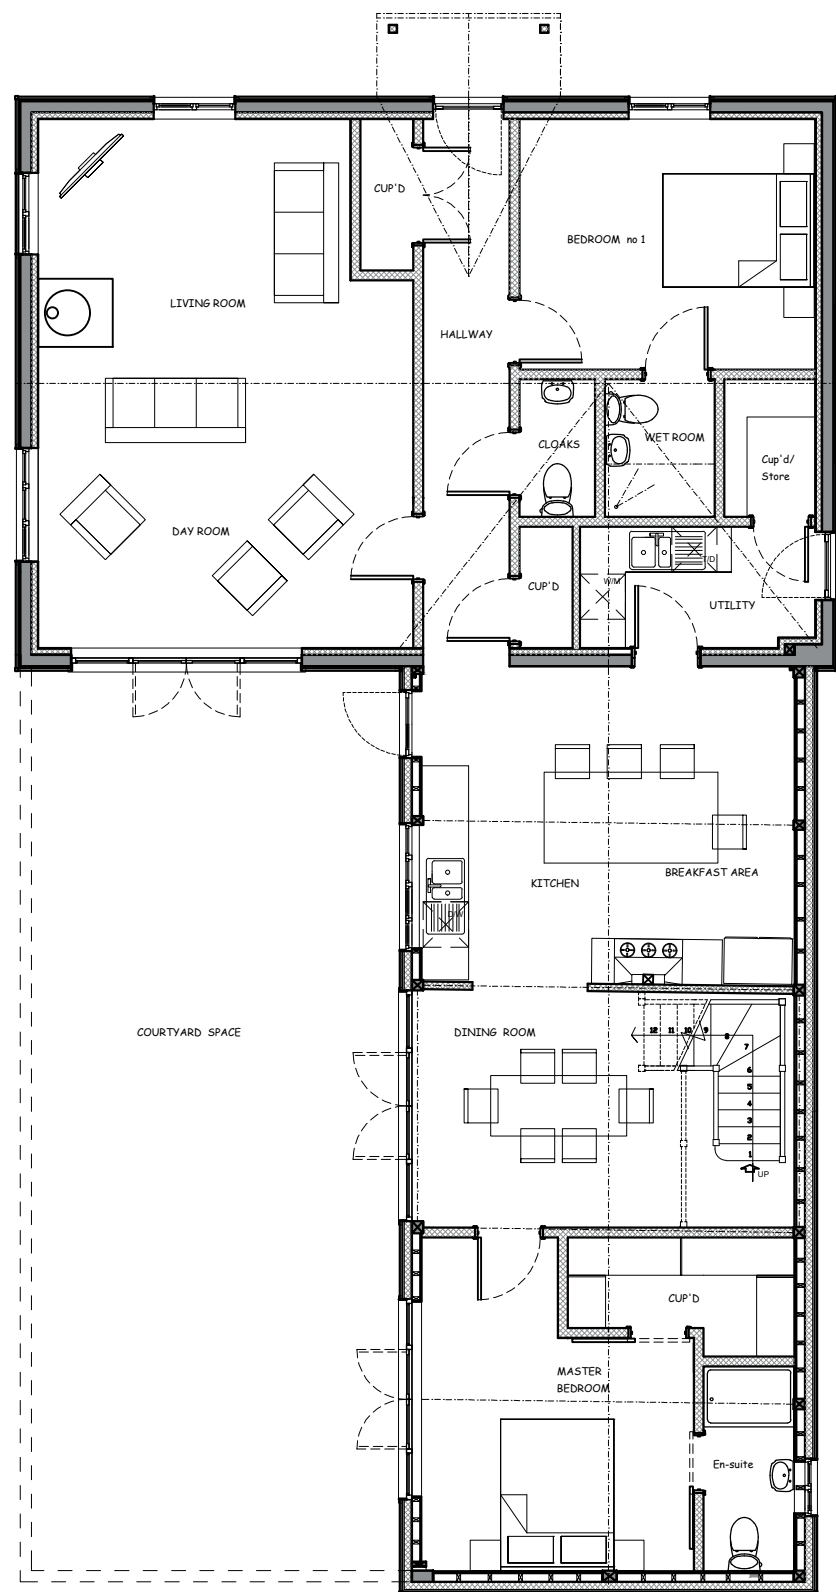

GROUND FLOOR PLAN - PROPOSED - scale 1/100

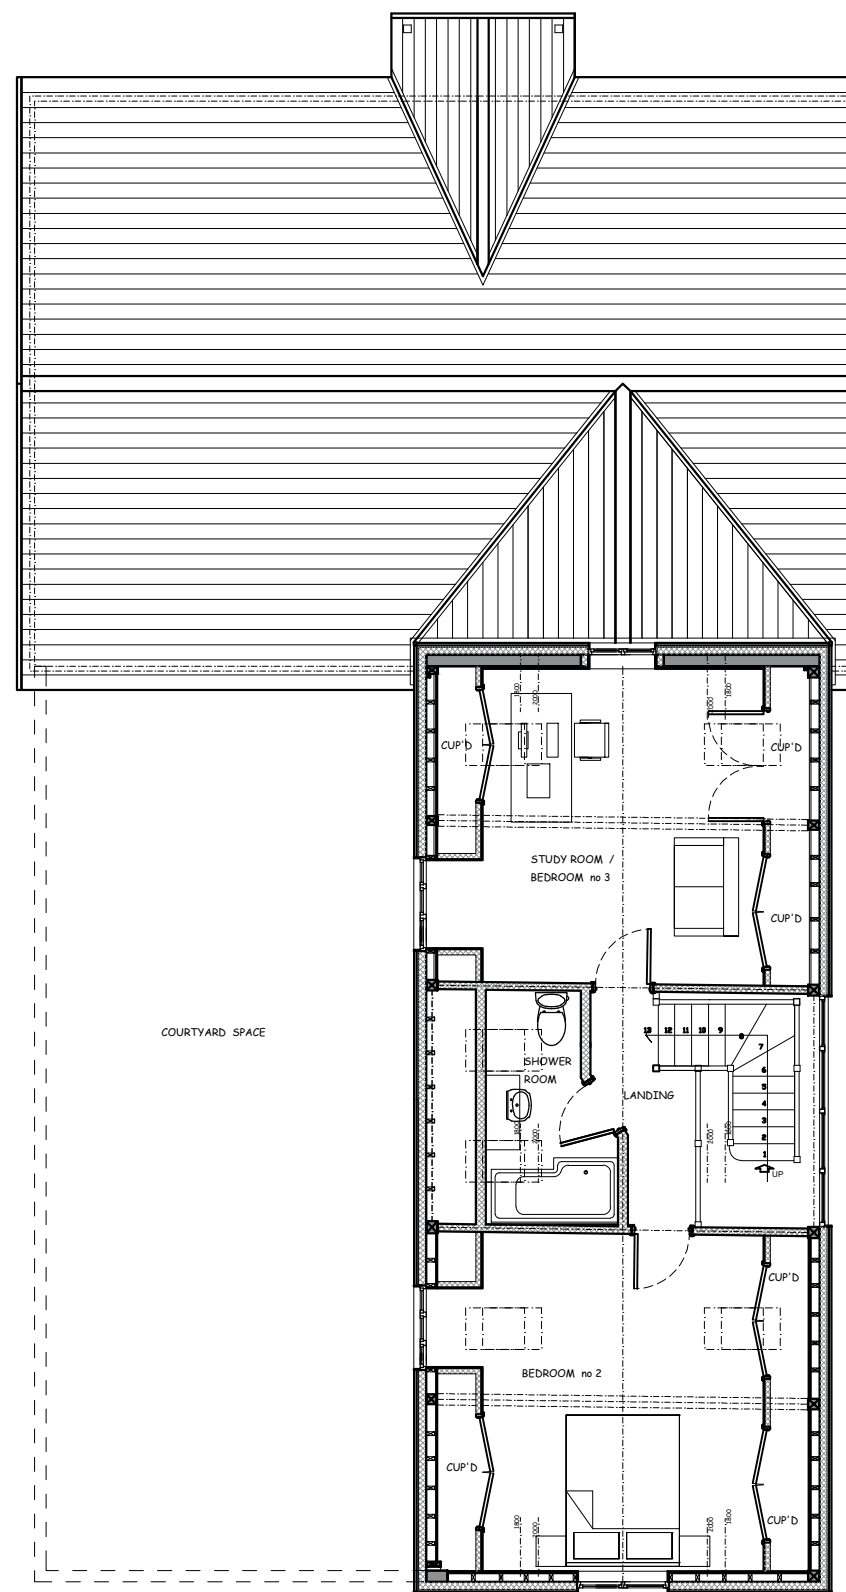

FIRST FLOOR PLAN - PROPOSED - scale 1/100



Scale Bar

