

R= RADIATOR



REV	DATE	DETAILS
-----	------	---------

CLIENT  
Mr & Mrs P Zisman

PROJECT  
Stedcombe House  
Axmouth  
Devon  
EX12 4BJ

DRAWING  
Ground Floor Plan  
Proposed

SCALE 1:100 PAPER A3


DATE 08.12.21

DRAWING STATUS  
Planning


PROJECT REF 1233	DRAWING NO 015	REV P0
---------------------	-------------------	-----------

DRAWING BY:  
GM

GROUND FL:  
PROPOSED RADIATOR POSITIONS SHOWN.

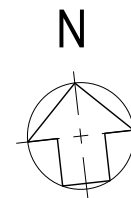

Scale in meters 1:100

 

**STUART  
MARTIN**

LEWCOMBE WOODS FARMHOUSE  
EVERSHOT • DORSET • DT2 0PH  
TEL:01935 83543  
stuart@stuartmartinarchitects.com



www.stuartmartinarchitects.com

**architects**