




LOWER GROUND FLOOR

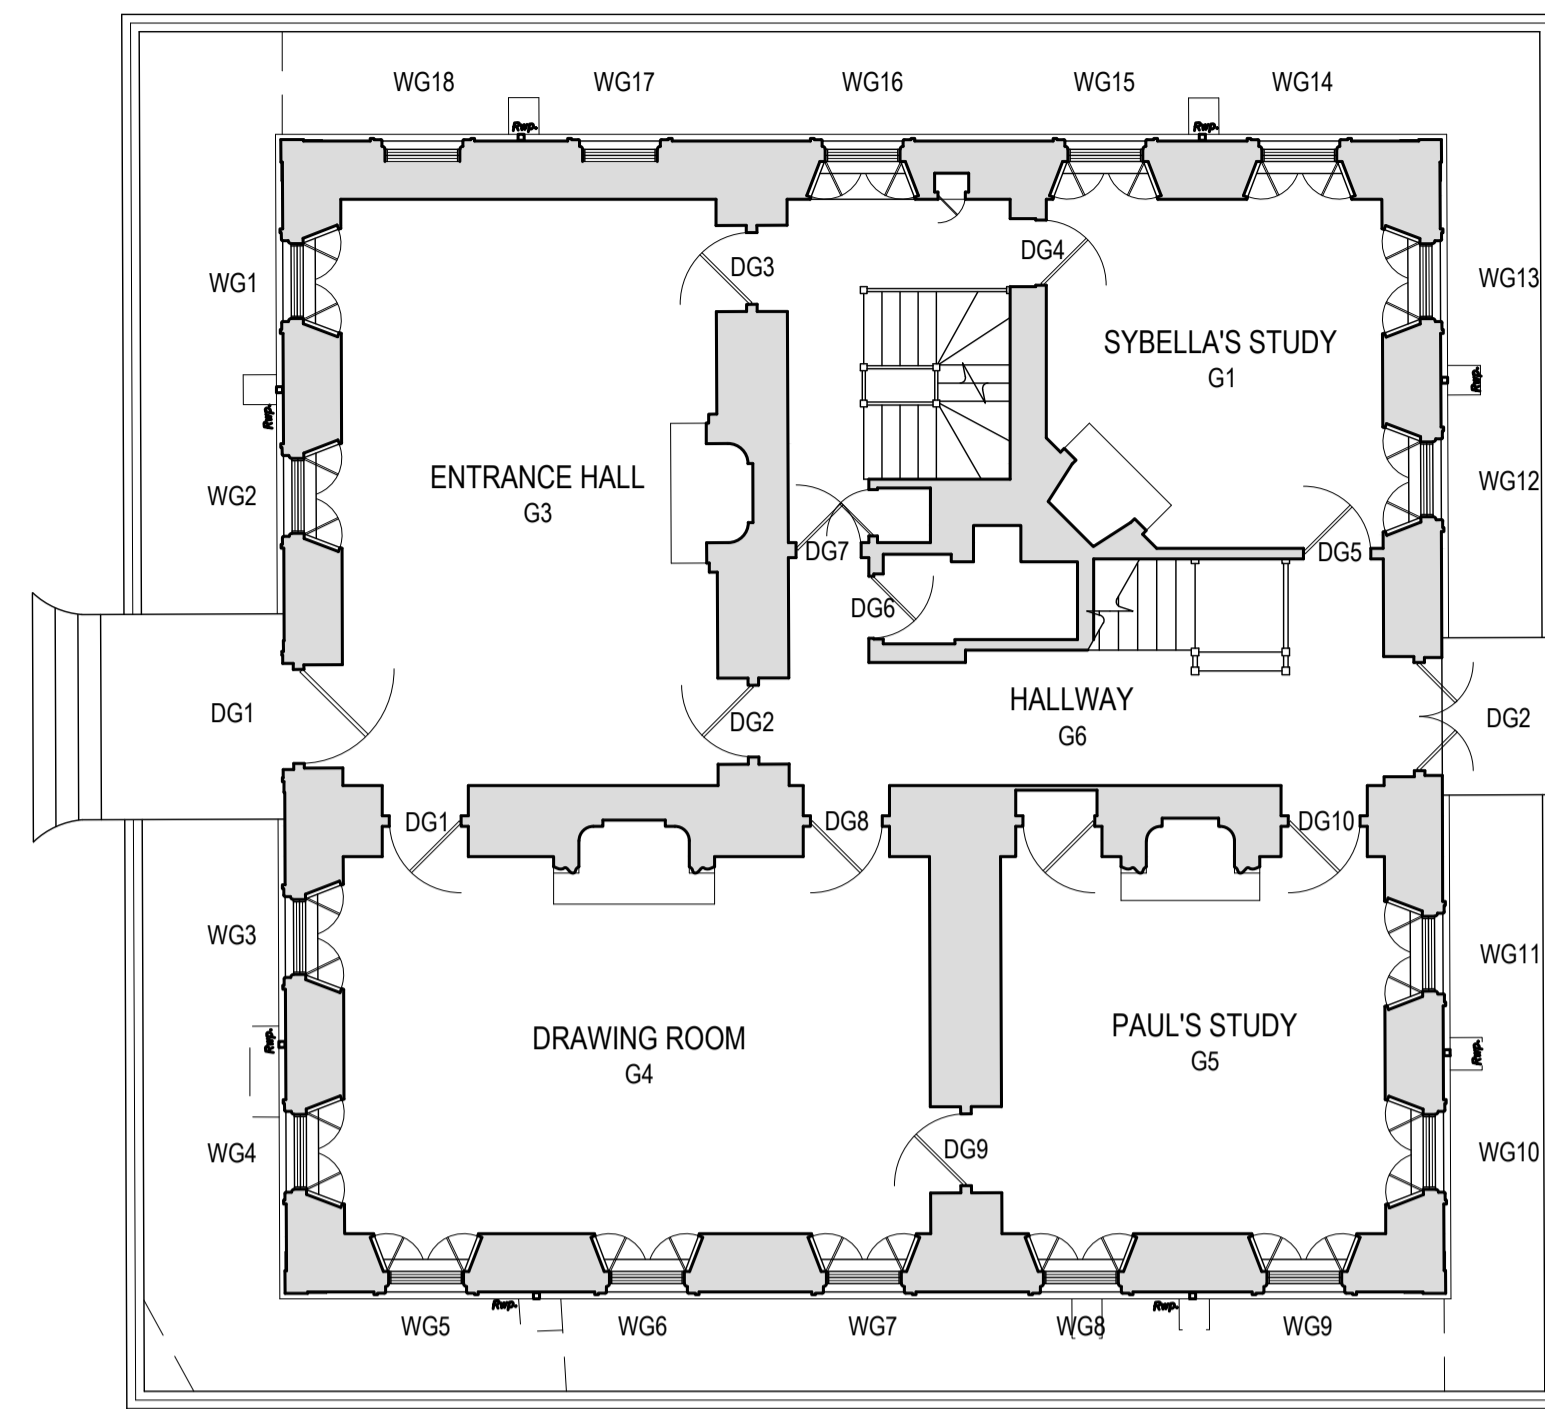


GROUND FLOOR

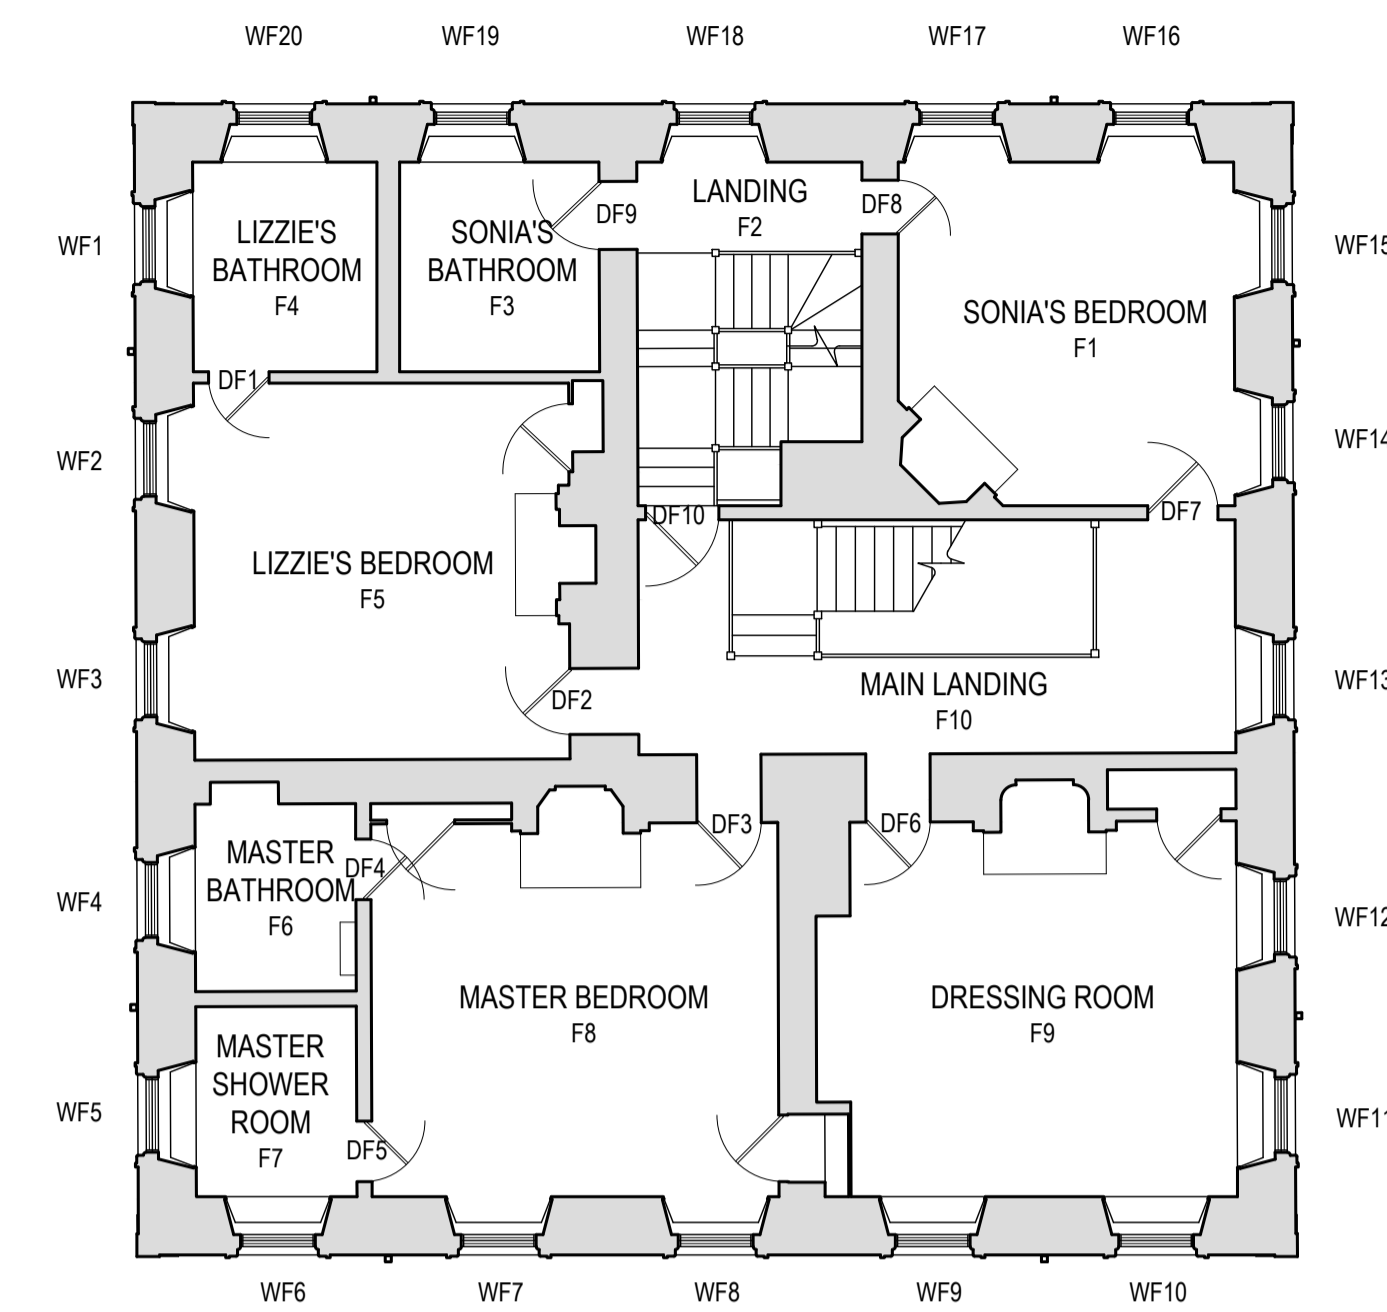


FIRST FLOOR

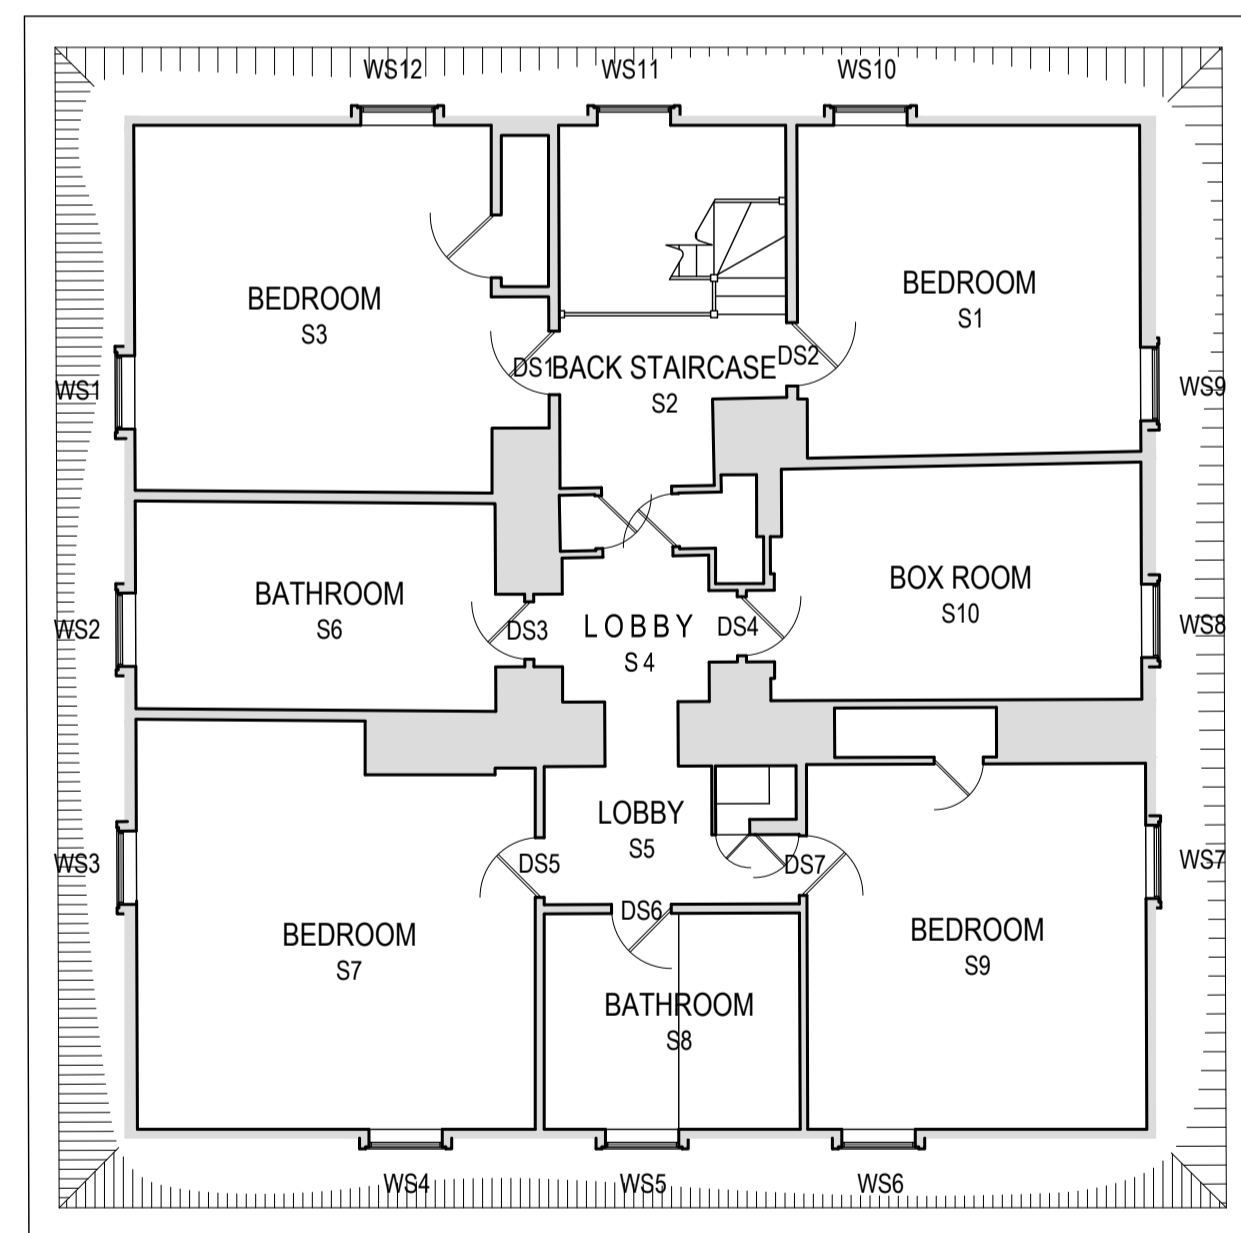


SECOND FLOOR

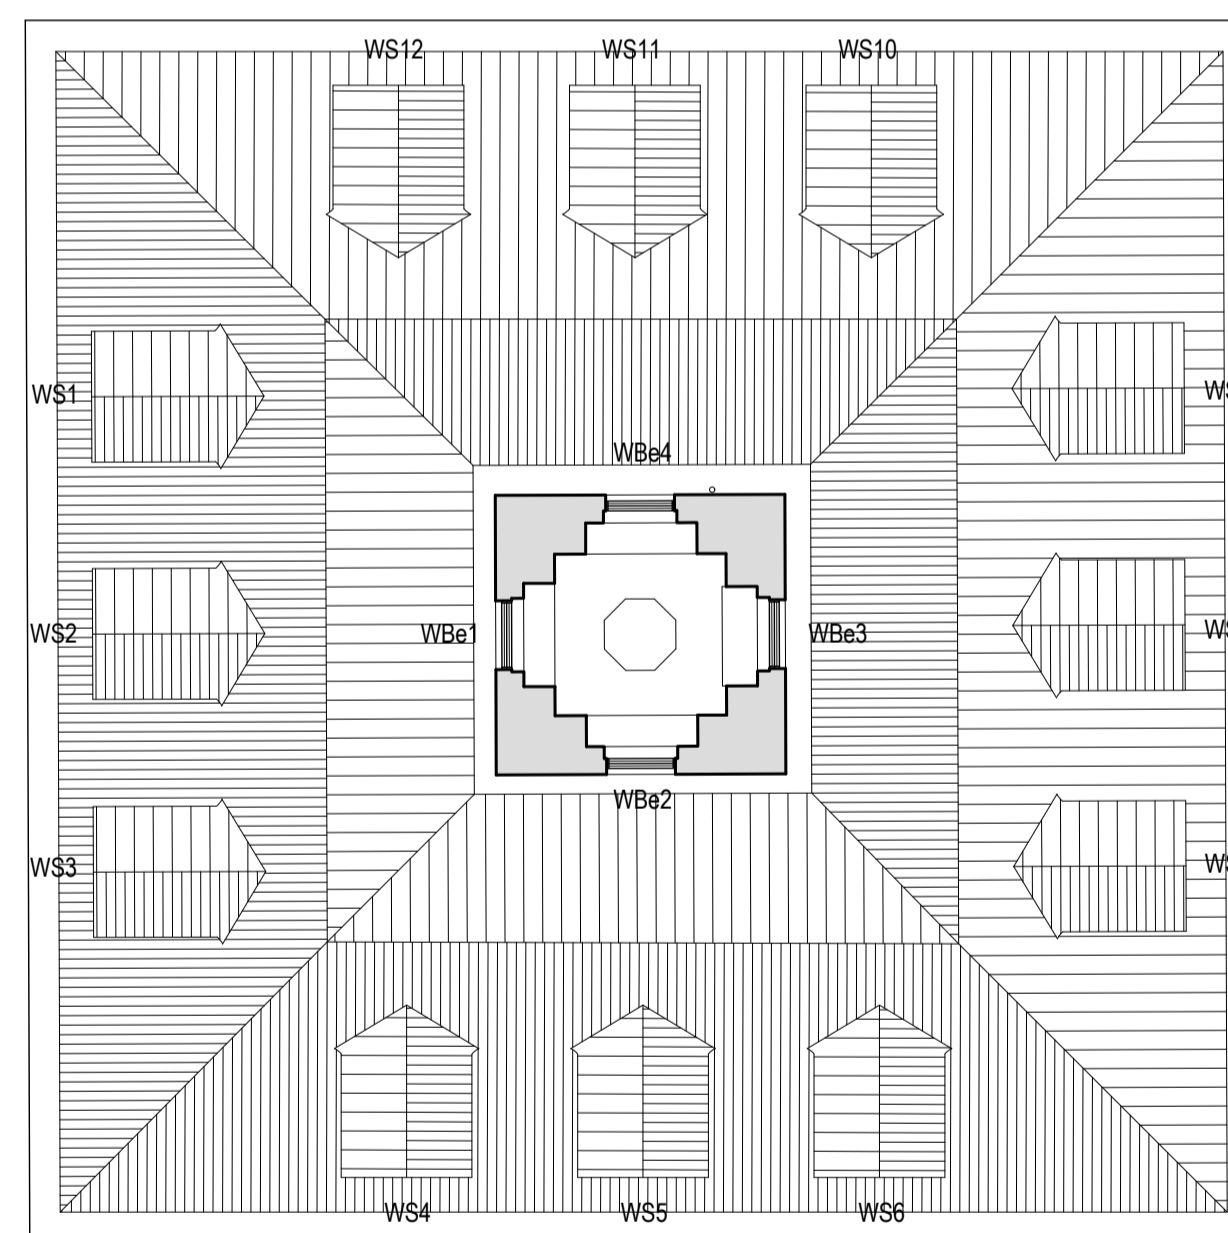


BELVEDERE

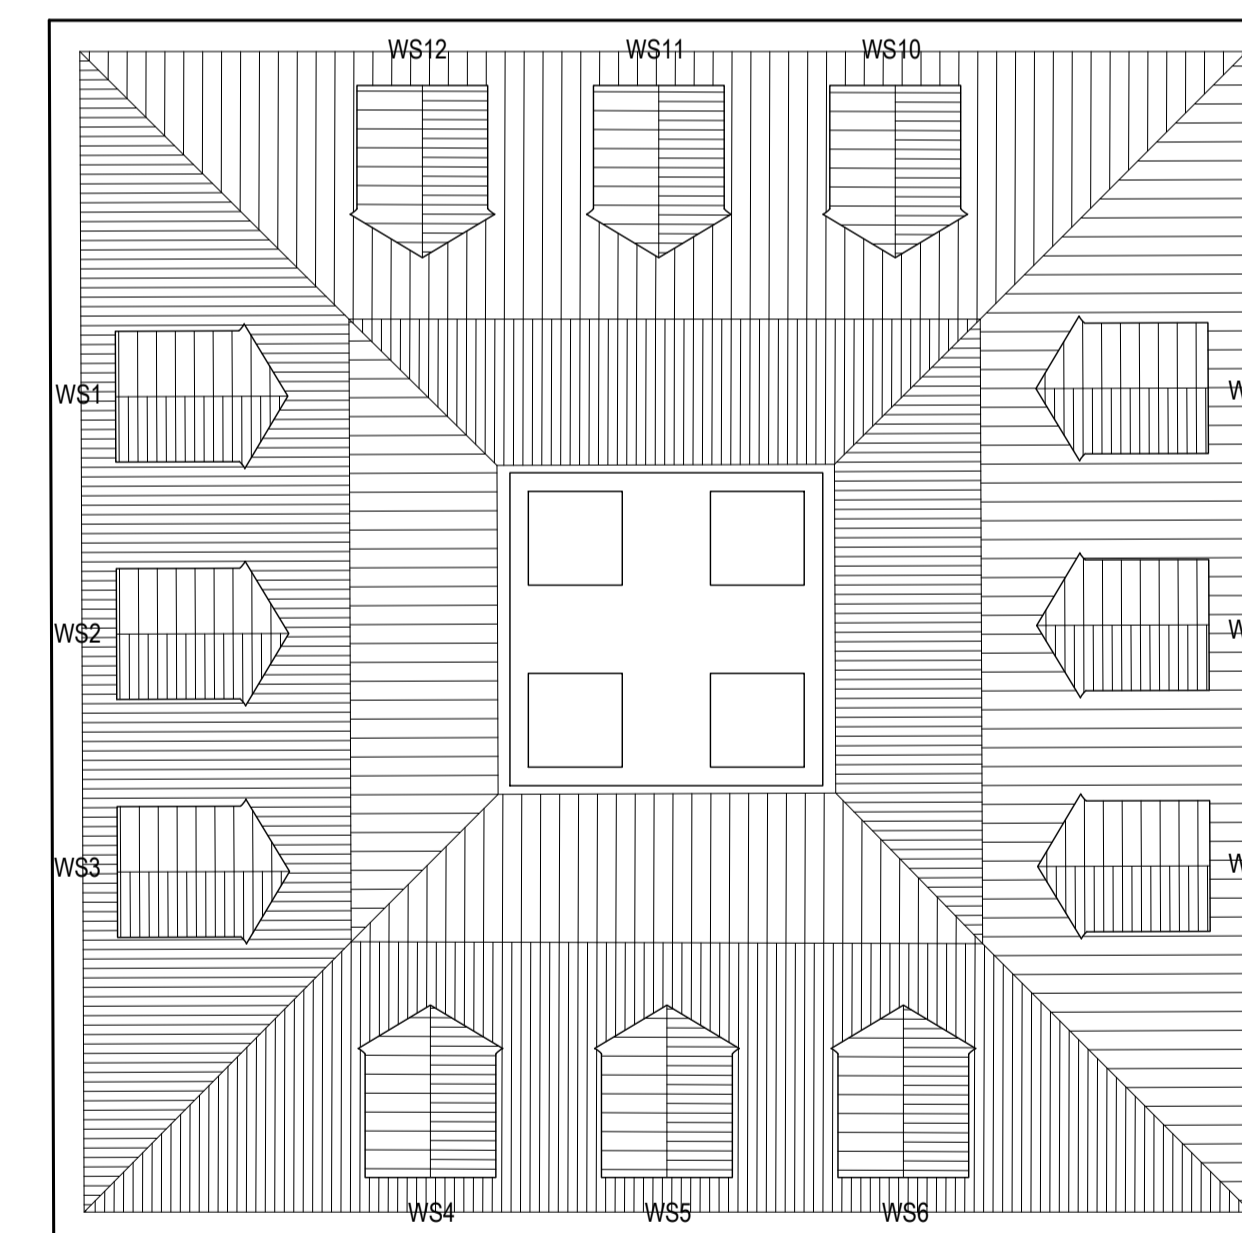

ROOF PLAN

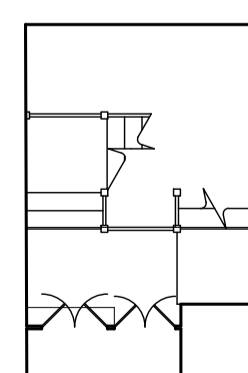

SECOND FLOOR MEZZANINE

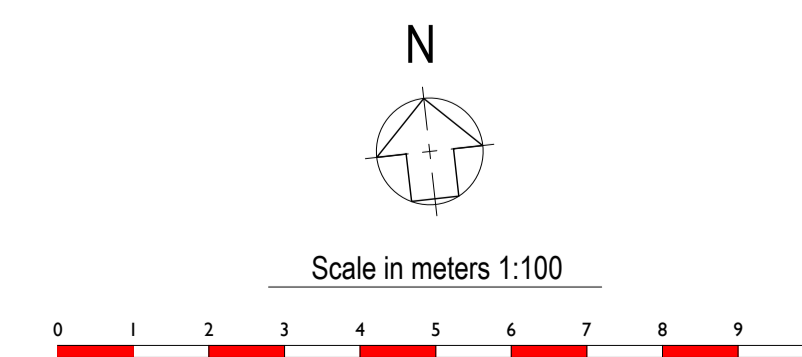

REV	DATE	DETAILS
CLIENT		
Mr & Mrs P Zisman		
PROJECT		
Stedcombe House Axmouth Devon EX12 4BJ		
DRAWING		
Assembled Floor Plans. Existing		
SCALE	1:100	PAPER A1
DATE	3.7.21	
DRAWING STATUS		
Planning		
PROJECT REF	DRAWING NO	REV
1233	01	P0
DRAWING BY		
MJB		

STUART MARTIN
 LEWCOMBE WOODS FARMHOUSE
 EVERSNOT • DORSET • DT2 0PH
 TEL: 01935 83543
 stuart@stuartmartinarchitects.com

architects

www.stuartmartinarchitects.com