


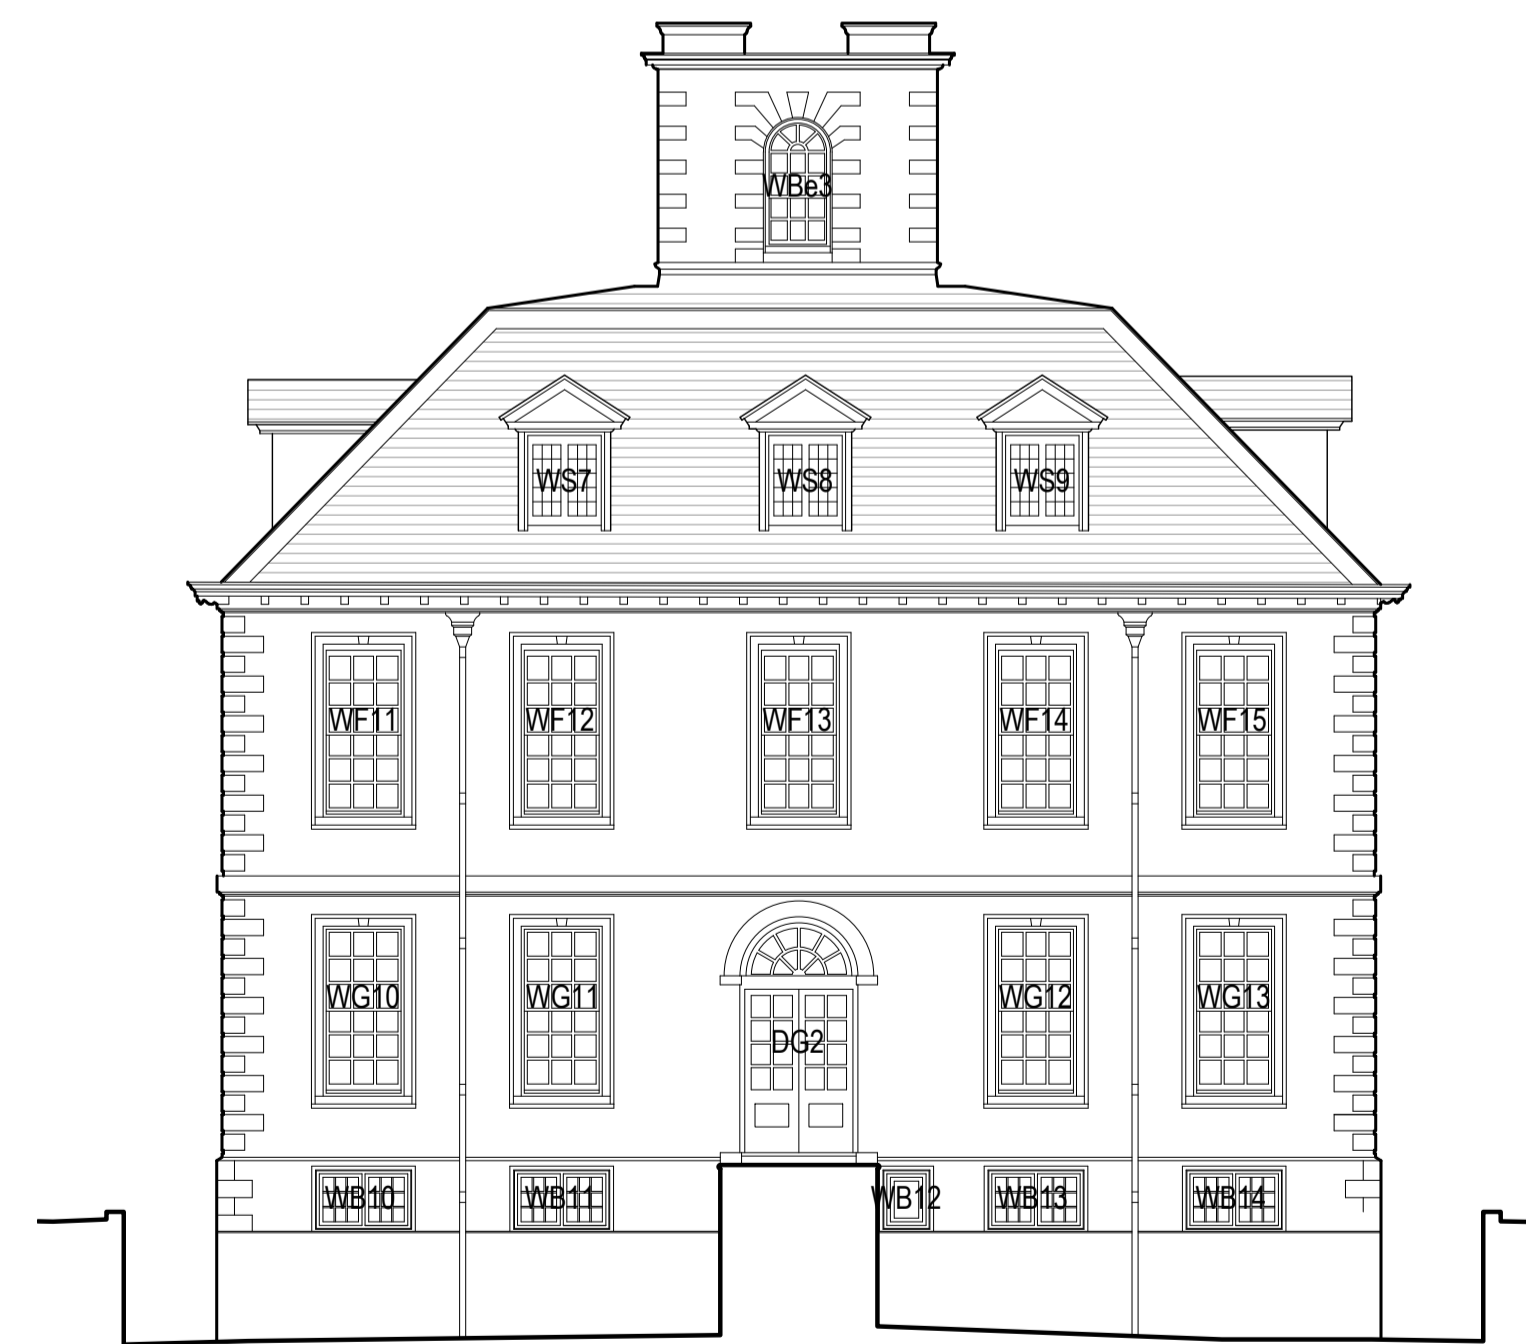


WEST ELEVATION




SOUTH ELEVATION



EAST ELEVATION

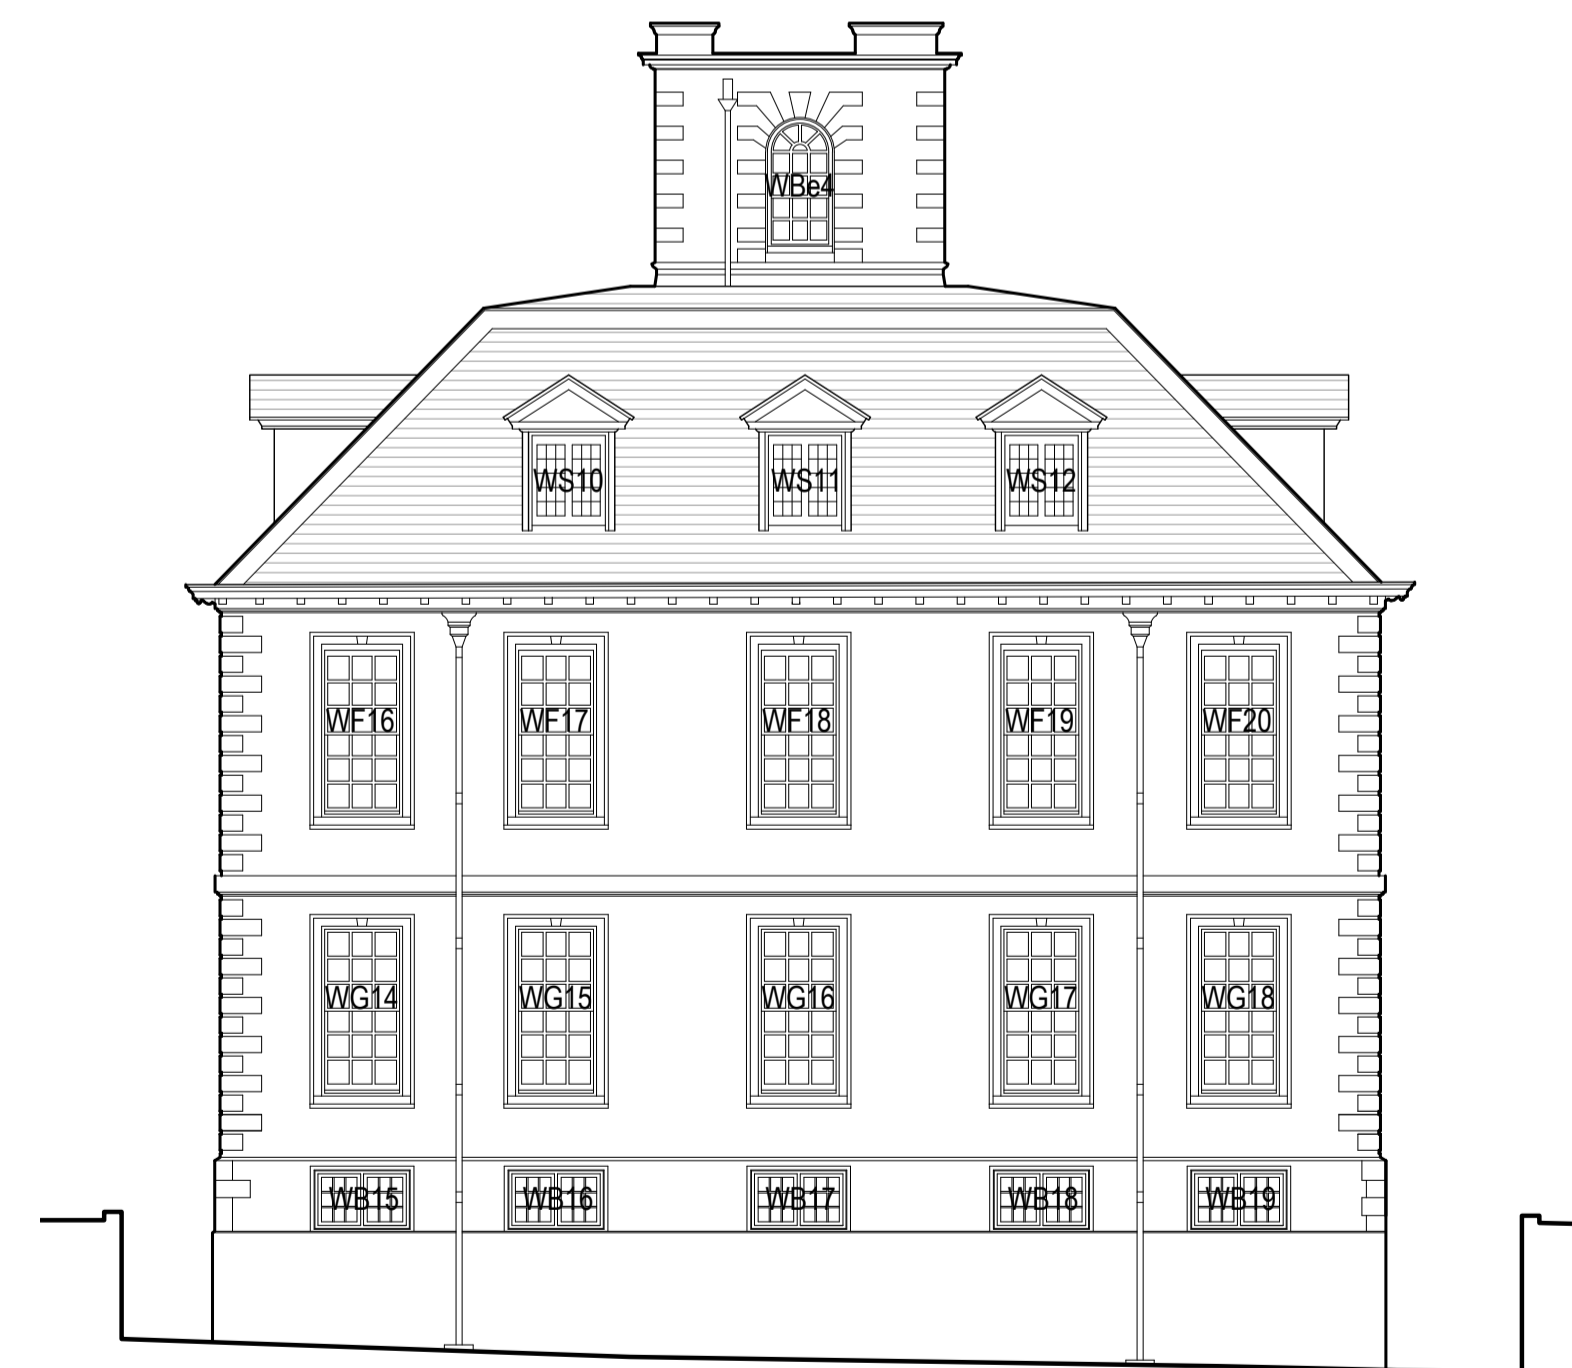

NORTH ELEVATION

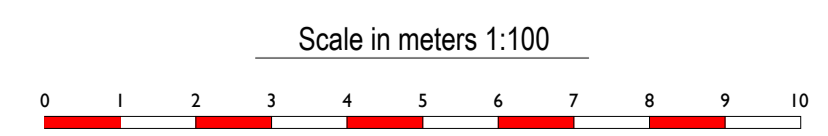

REV	DATE	DETAILS
CLIENT		
Mr & Mrs P Zisman		
PROJECT		
Stedcombe House Axmouth Devon EX12 4BJ		
DRAWING		
Existing Plans		
SCALE	1:100	PAPER A1
DATE	3.7.21	
DRAWING STATUS		
Planning		
PROJECT REF	DRAWING NO	REV
1233	02	P0
DRAWING BY		
MJB		

**STUART
MARTIN**

LEWCOMBE WOODS FARMHOUSE
EVERSHOT • DORSET • DT2 0PH
TEL: 01935 83543
stuart@stuartmartinarchitects.com



www.stuartmartinarchitects.com

architects

© - All rights reserved. Copyright Stuart Martin 2021