




ELEVATION 5. UPPER STEPS,  
SOUTH ELEVATION - Scale 1/50

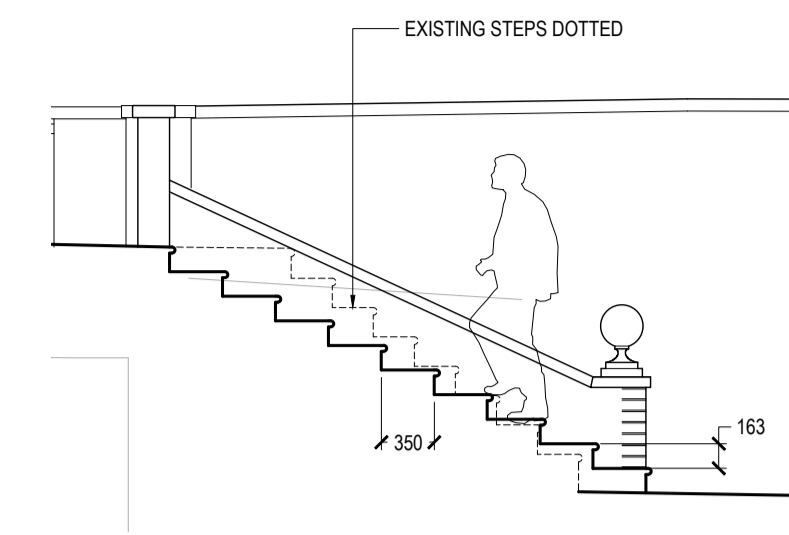


UPPER STEPS SECTION A - Scale 1/50

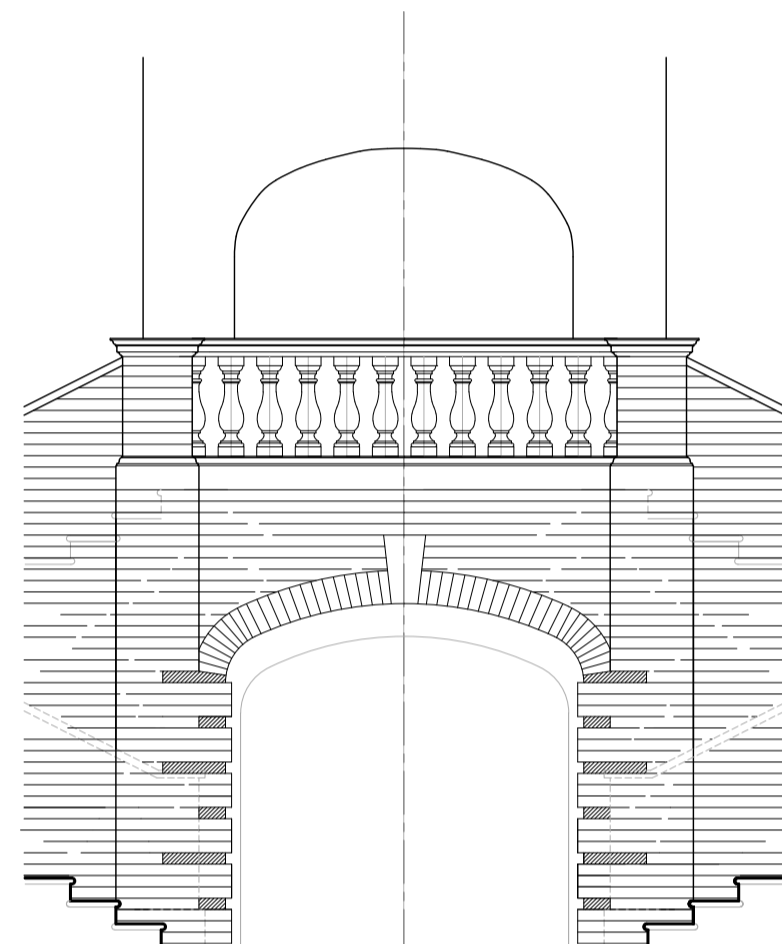


ELEVATION 9. LOWER STEPS,  
ARCH AT SECTION C - Scale 1/50

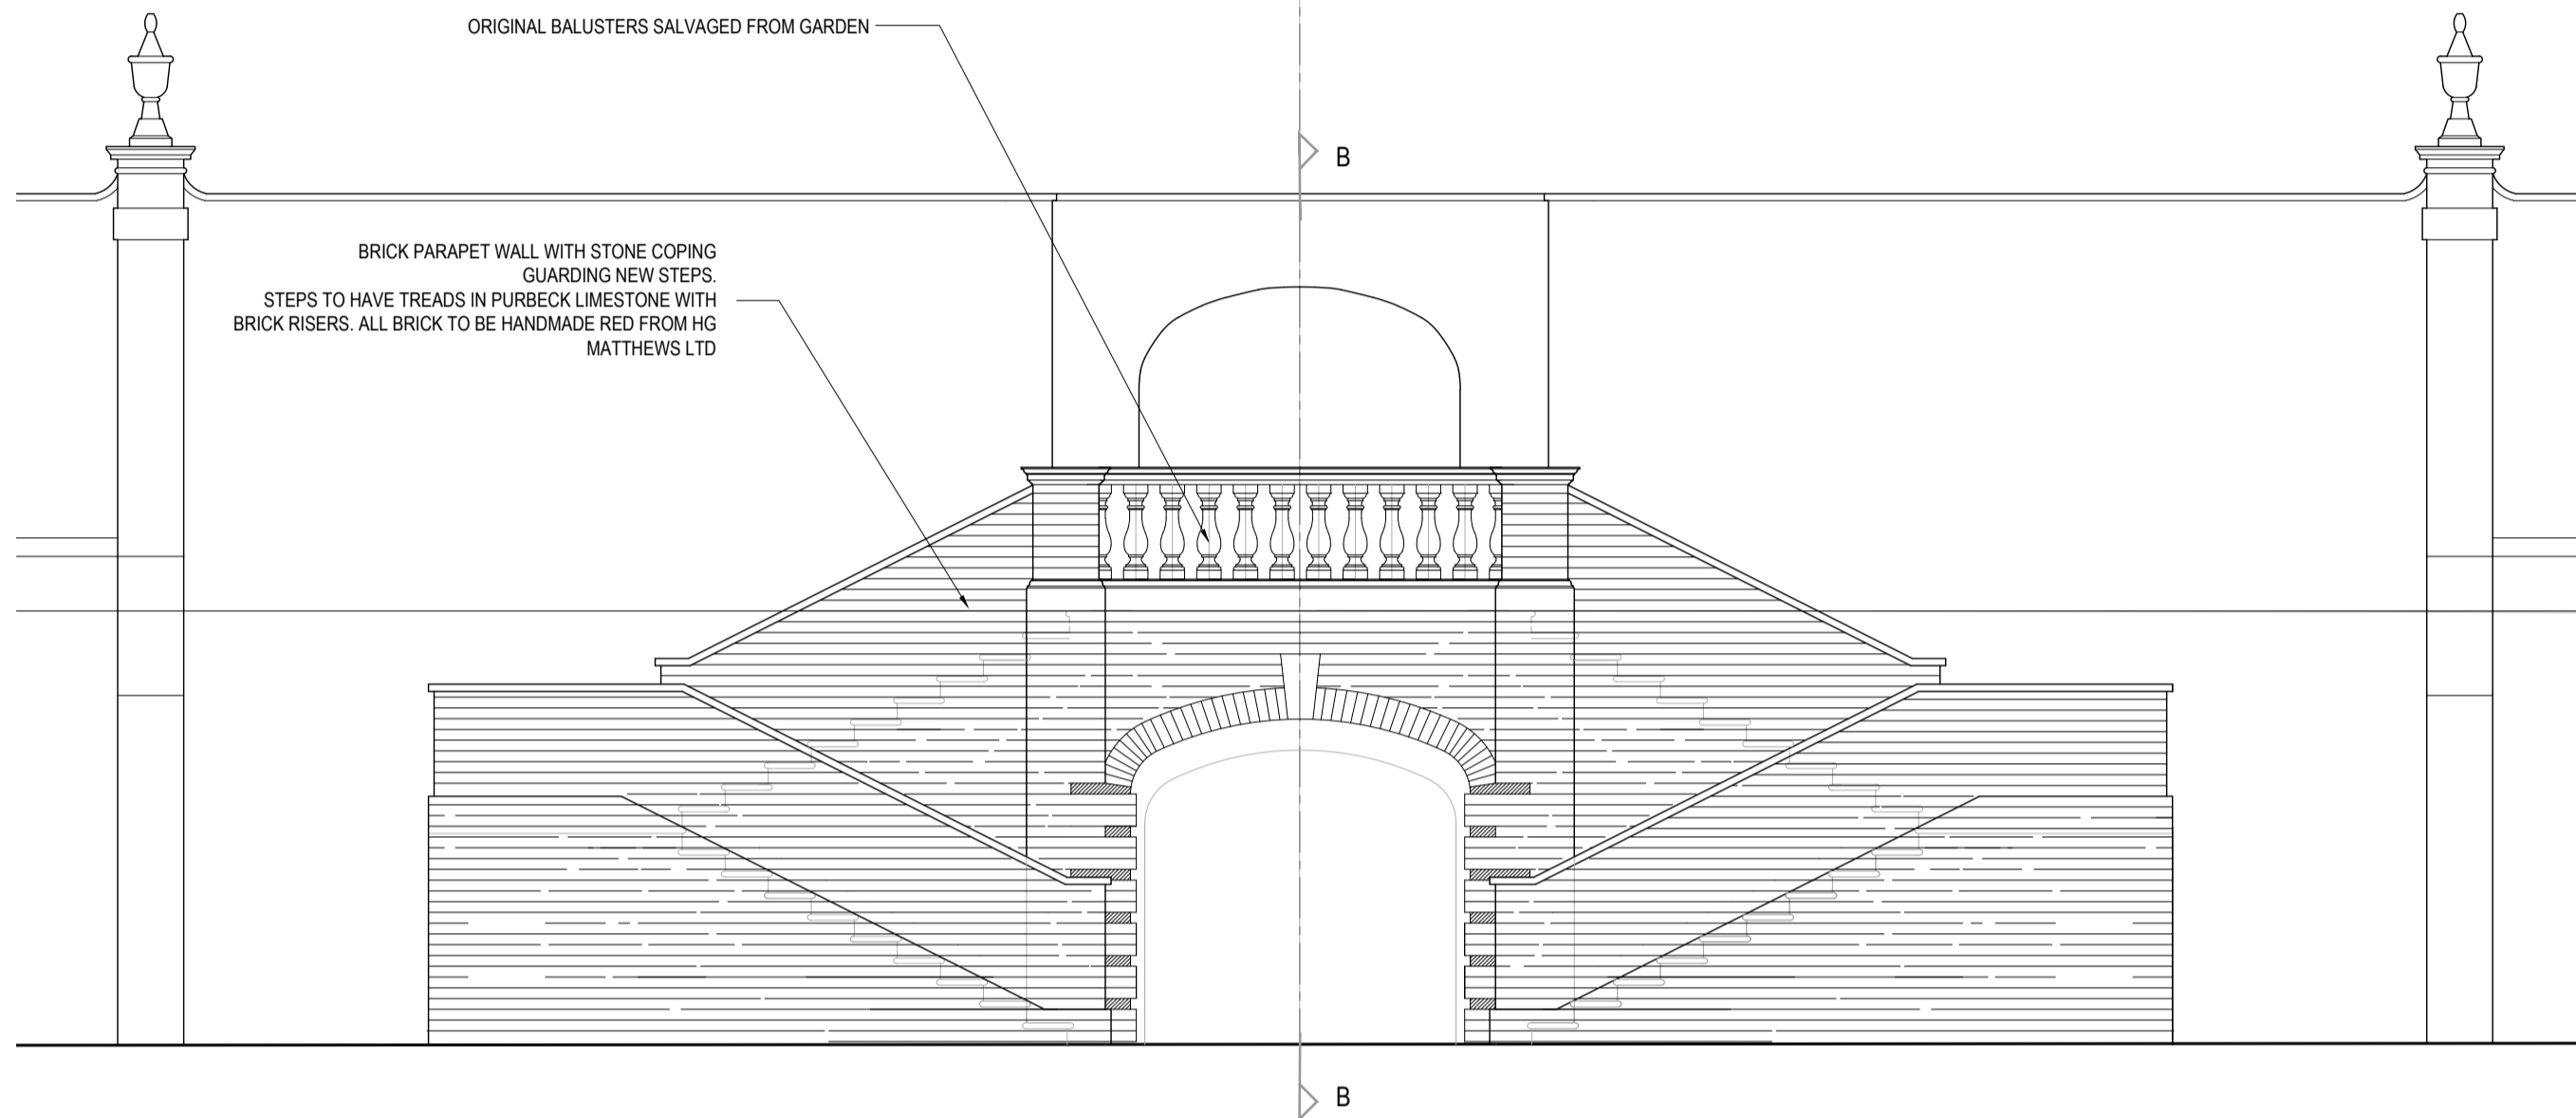


ELEVATION 9. LOWER STEPS,  
SOUTH ELEVATION - Scale 1/50

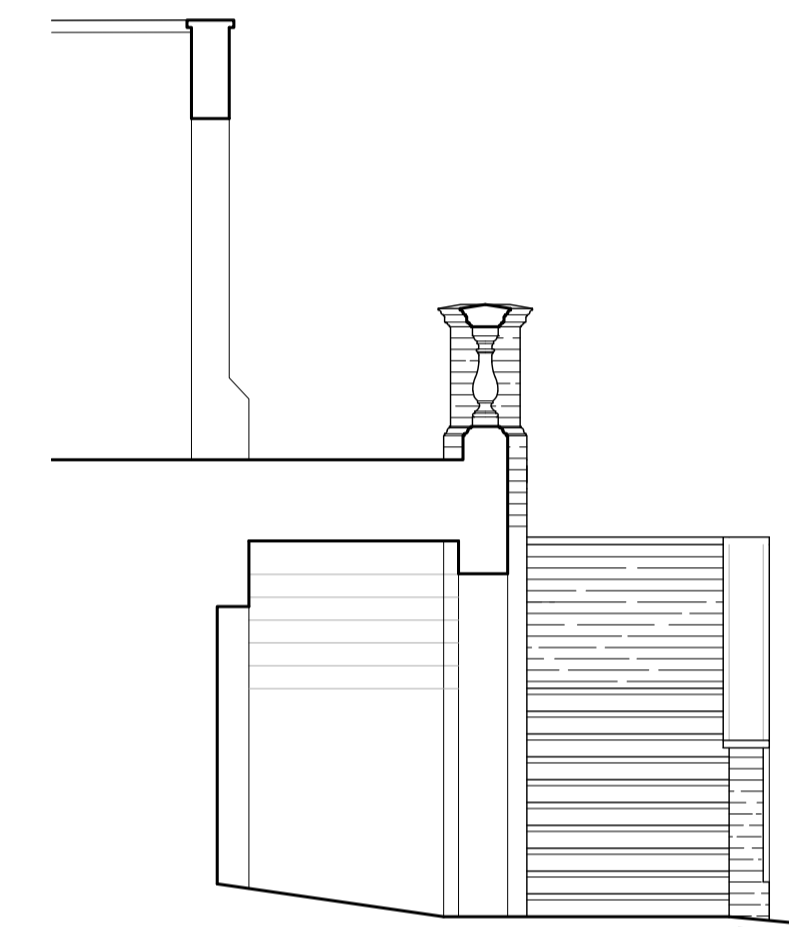


LOWER STEPS SECTION B - Scale 1/50

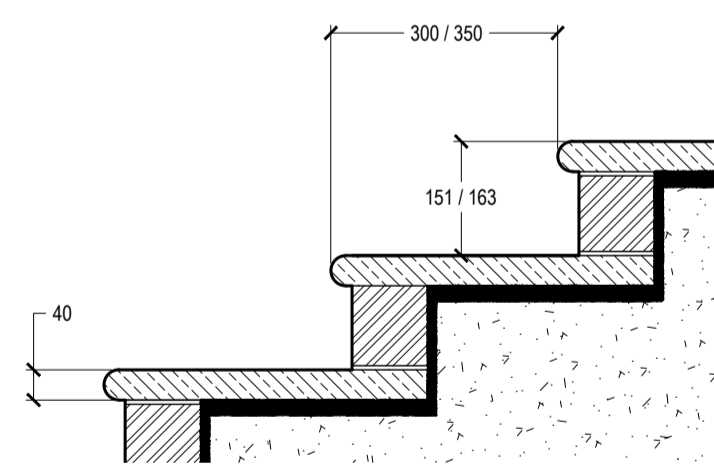


SECTION THROUGH TREAD AND RISER -  
Scale 1/10

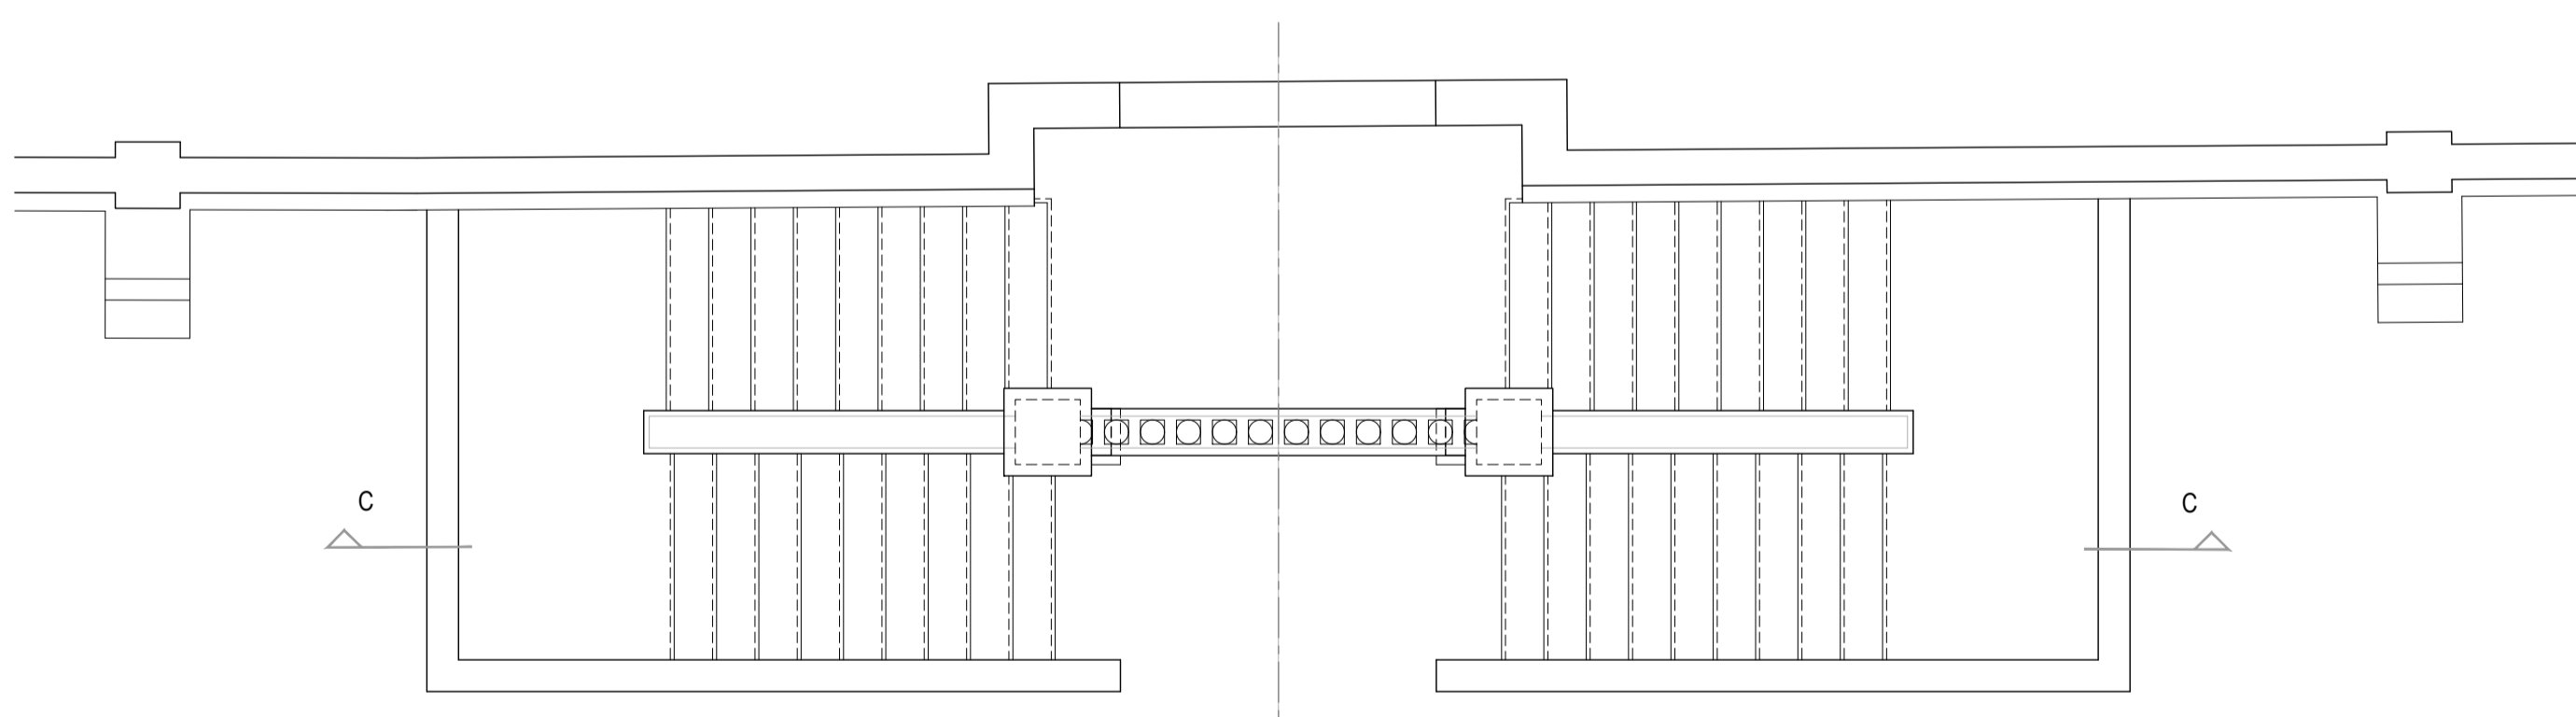


PLAN OF LOWER STEPS,  
SOUTH ELEVATION - Scale 1/50

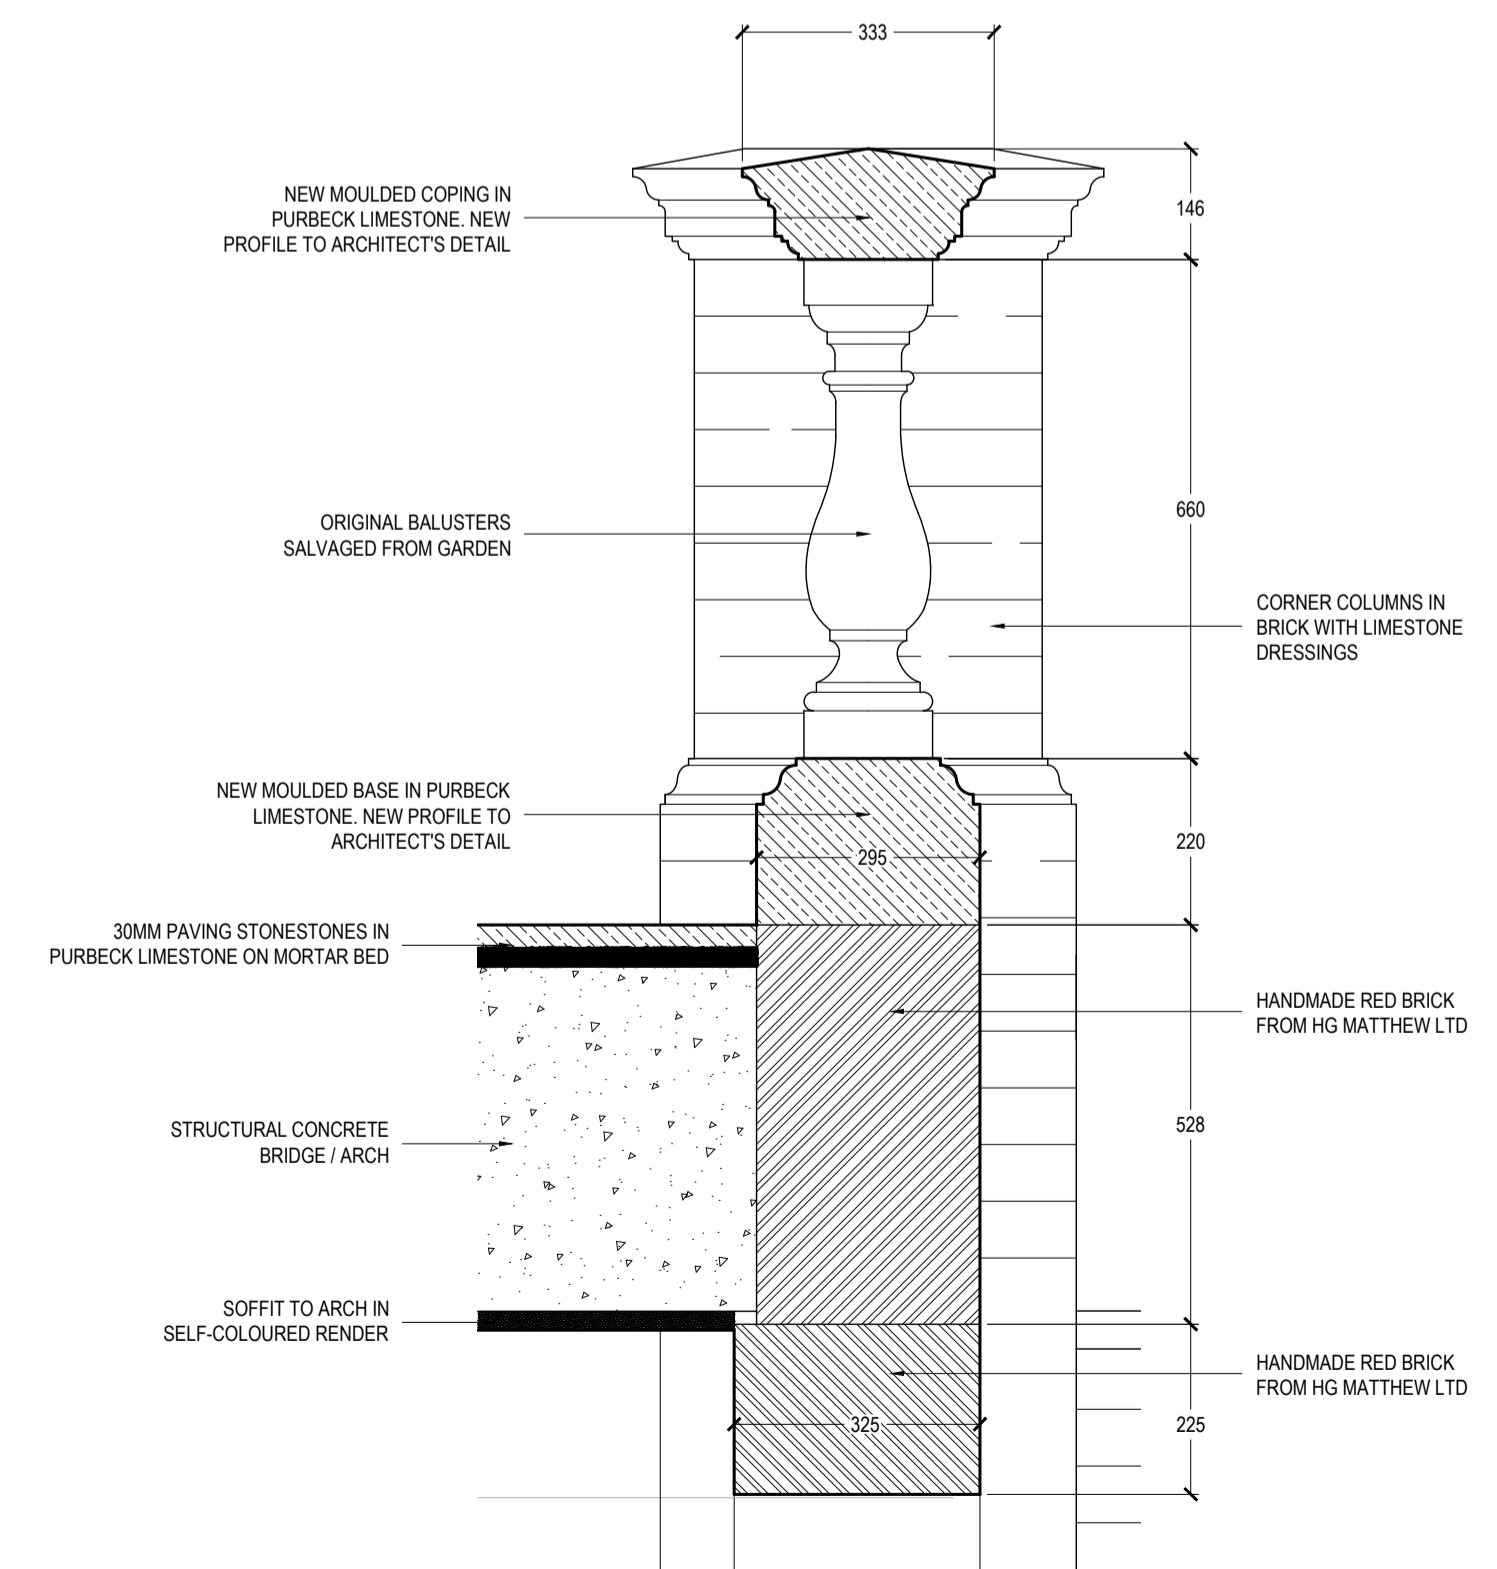

SECTION THROUGH BALUSTRADE  
Scale 1/10

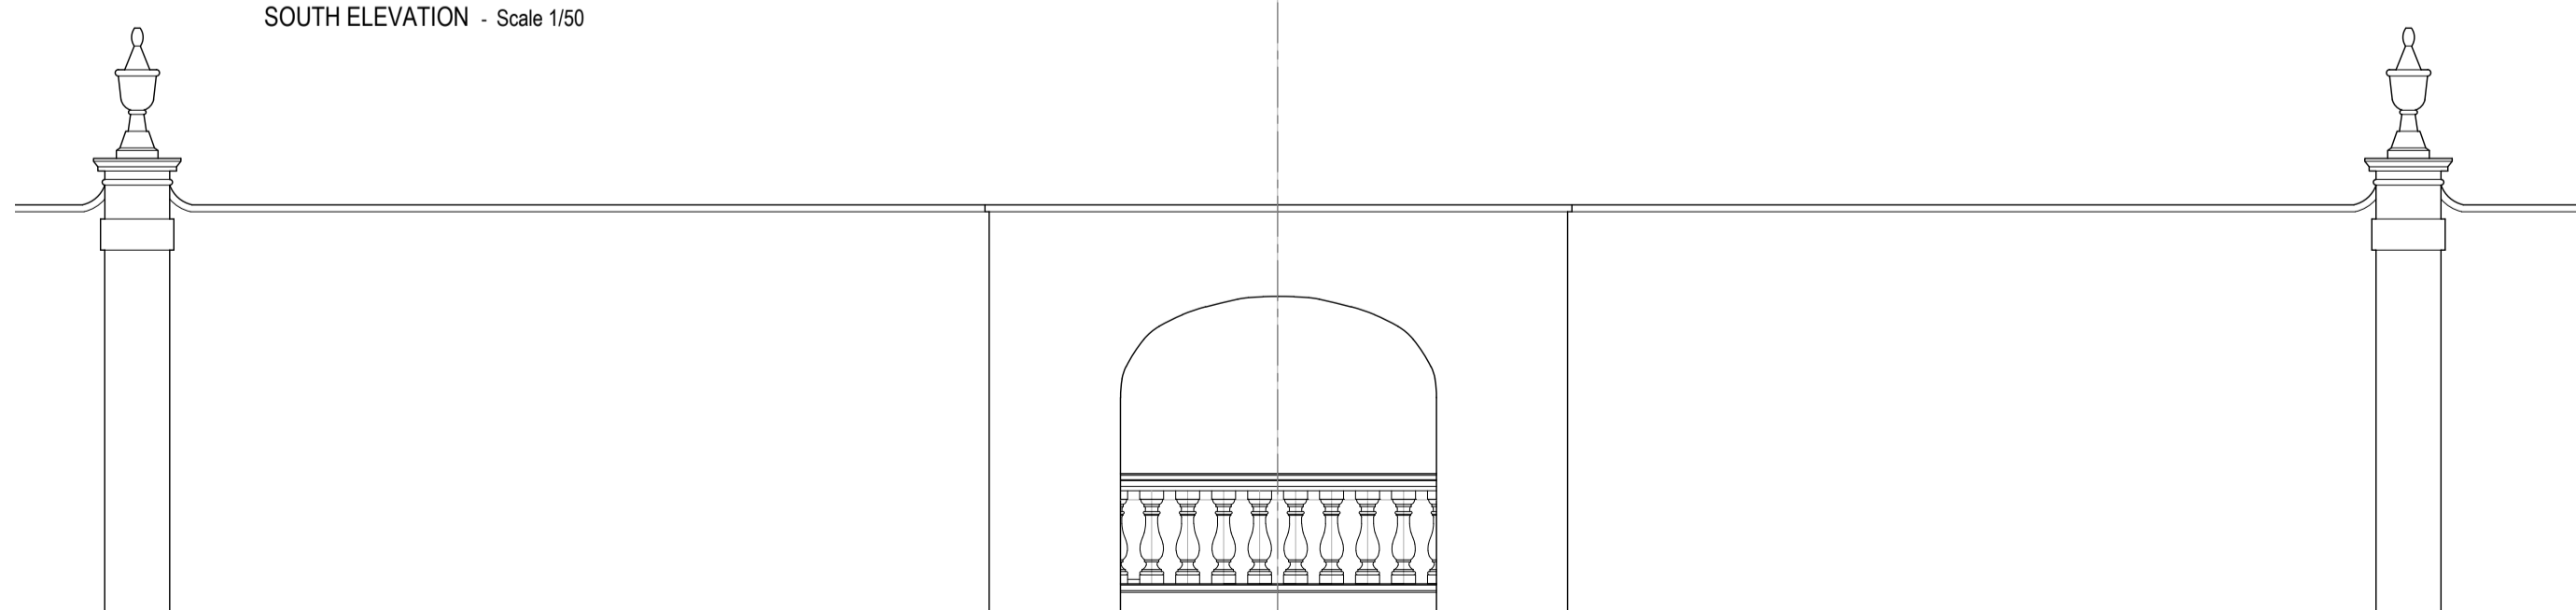

ELEVATION 7. SOUTH VIEW  
THROUGH ARCH TO LOWER STEPS  
BALUSTRADE - Scale 1/50

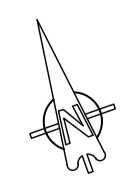

Scale in meters 1:50



--	--

CLIENT  
Mr & Mrs P Zisman

PROJECT  
Stedcombe House  
Axmouth  
Devon  
EX12 4BJ

DRAWING  
Proposed South Elevation Steps

SCALE  
1:50 & 1:10

PAPER  
A1

DATE  
27.10.21

DRAWING STATUS  
Planning

PROJECT REF  
1233

DRAWING NO  
06

REV  
P0

DRAWING BY  
GM

**STUART  
MARTIN**

LEWCOMBE WOODS FARMHOUSE  
EVERSHOT • DORSET • DT2 0PH  
TEL: 01935 83543  
stuart@stuartmartinarchitects.com



www.stuartmartinarchitects.com

architects