




LOWER GROUND FLOOR

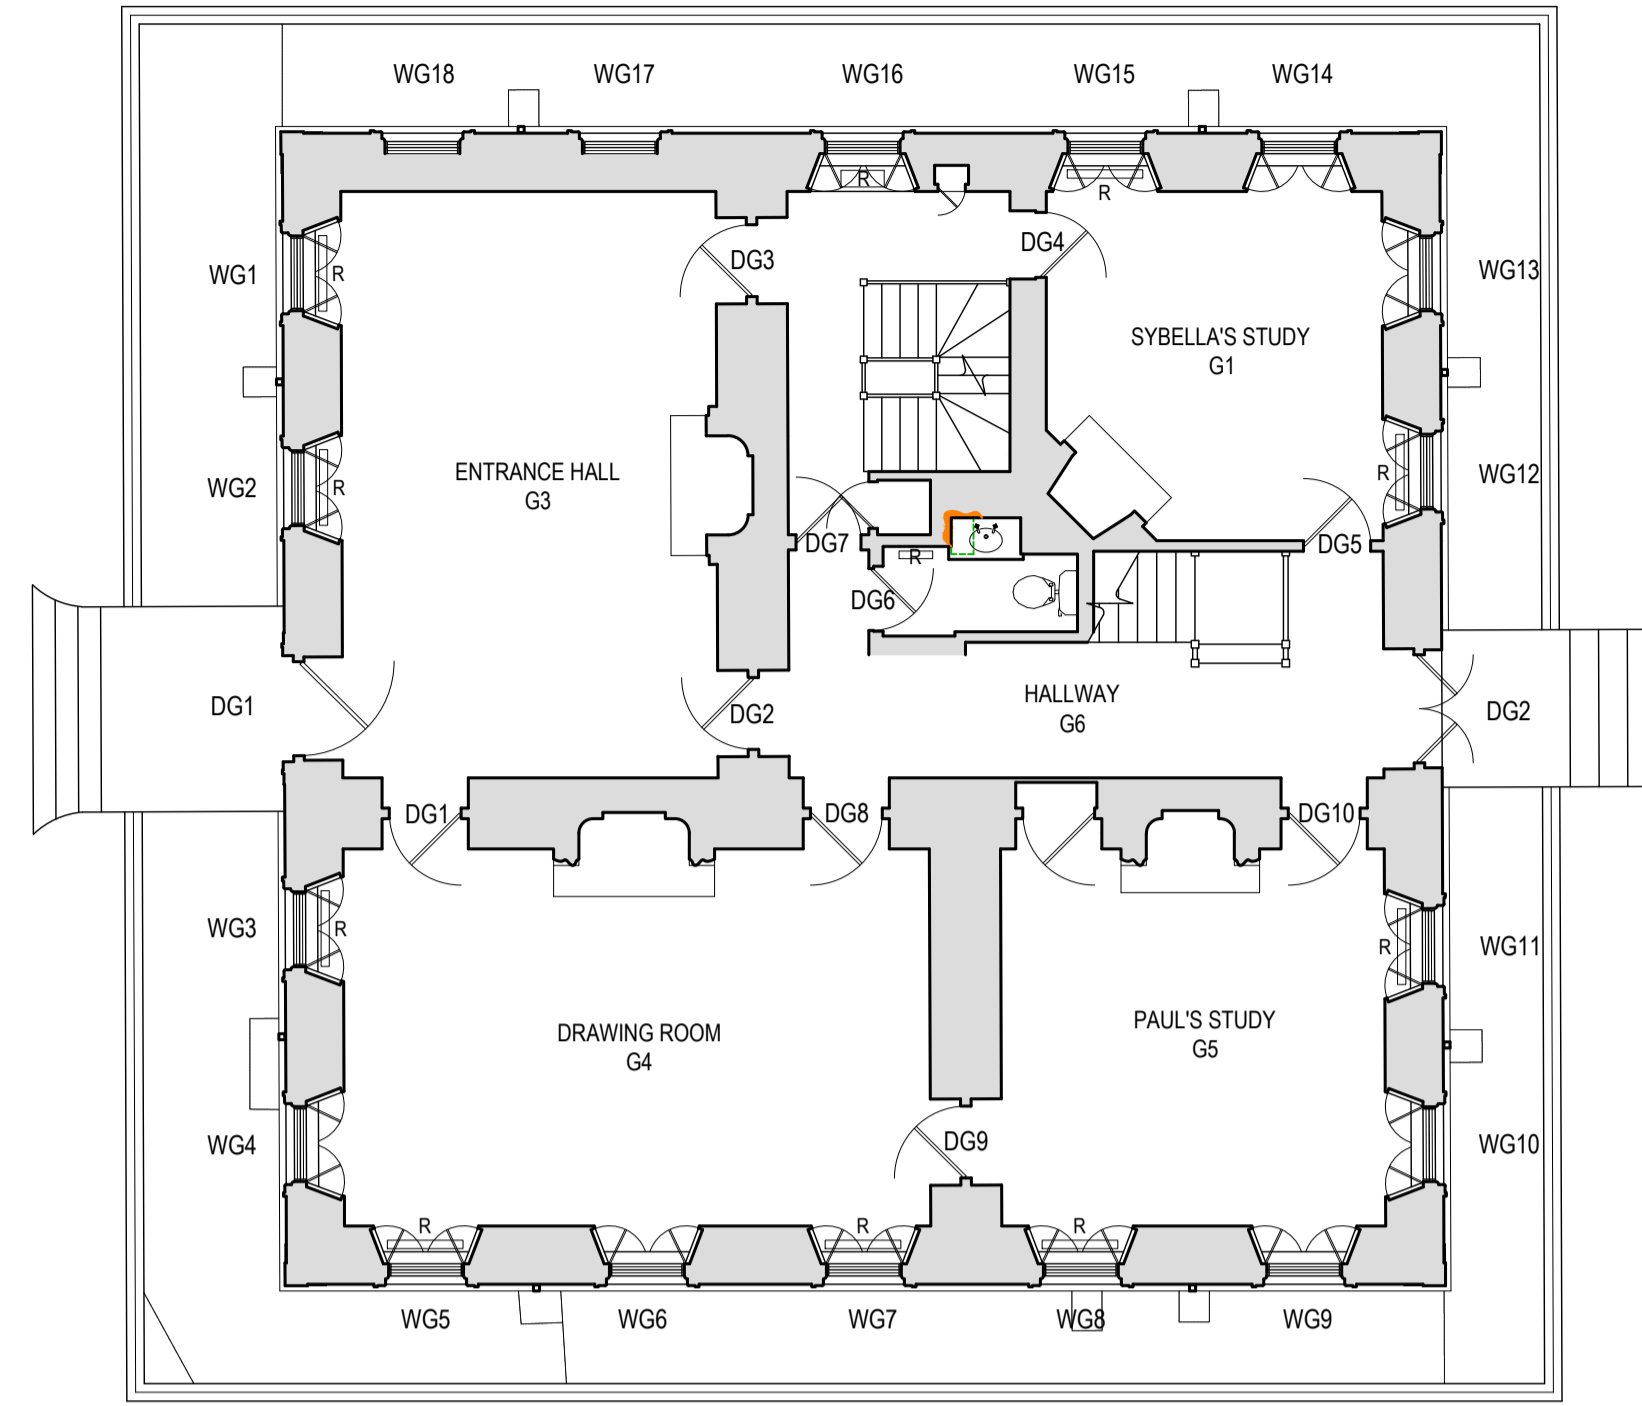


GROUND FLOOR

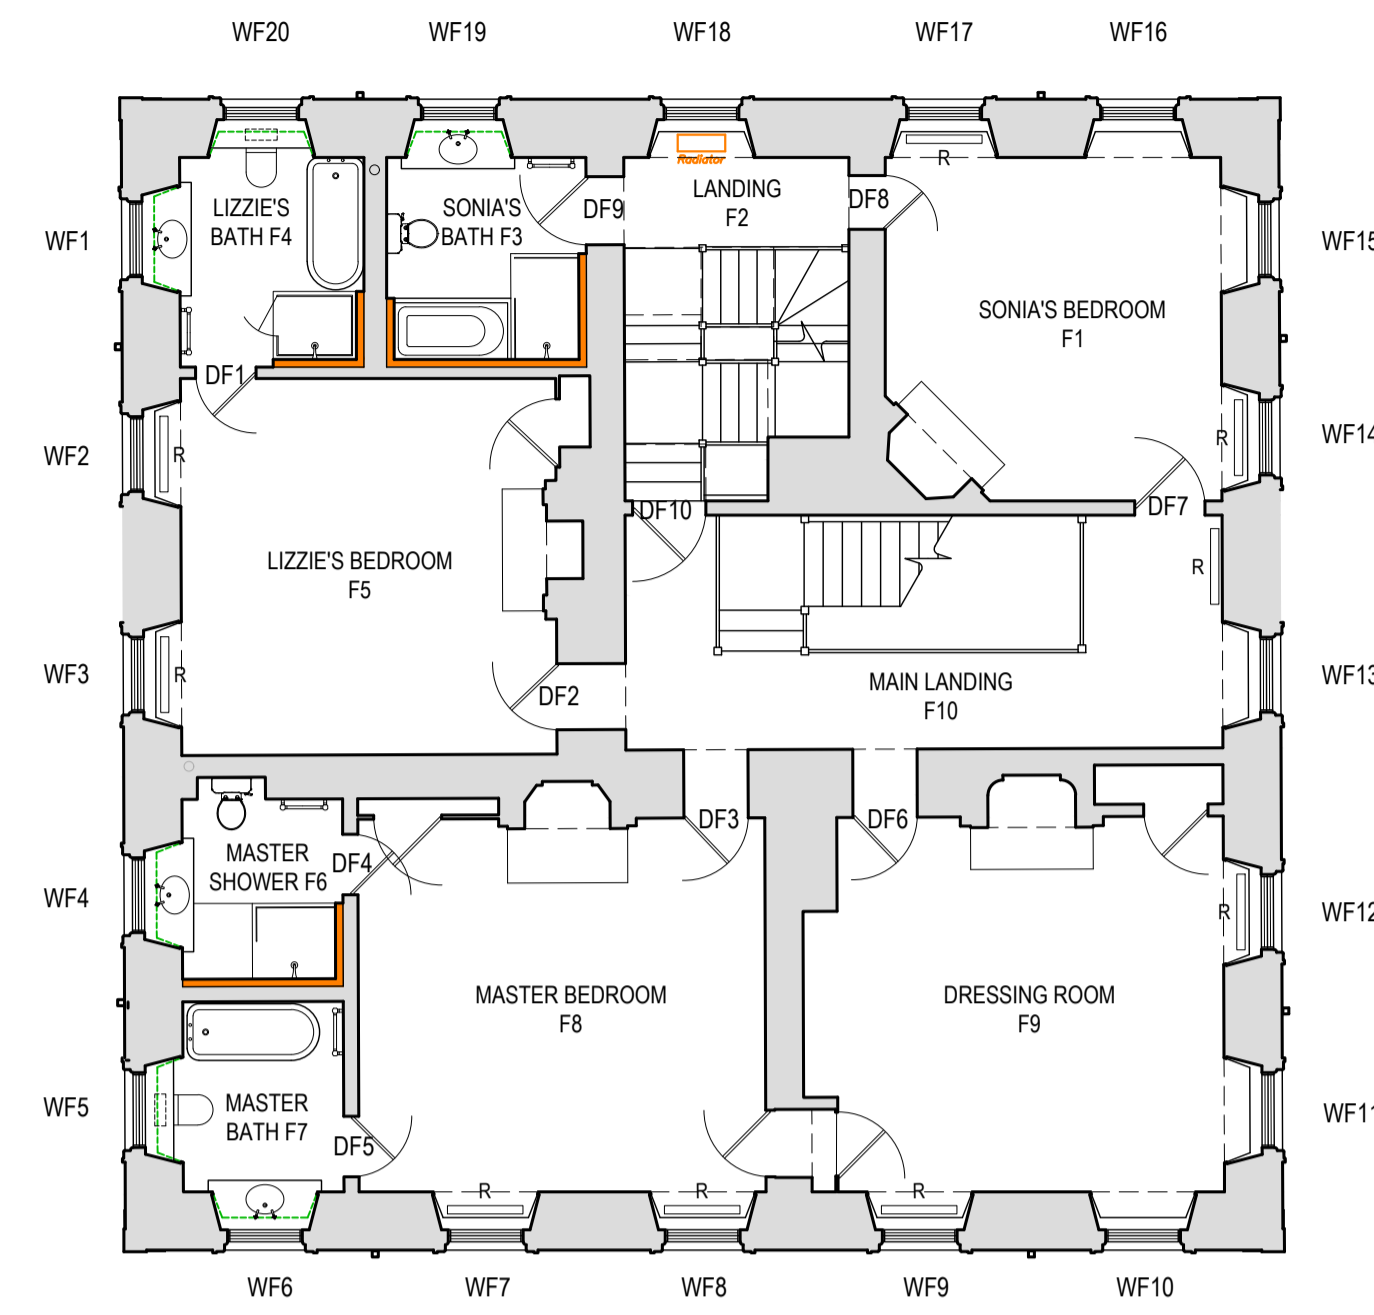


FIRST FLOOR

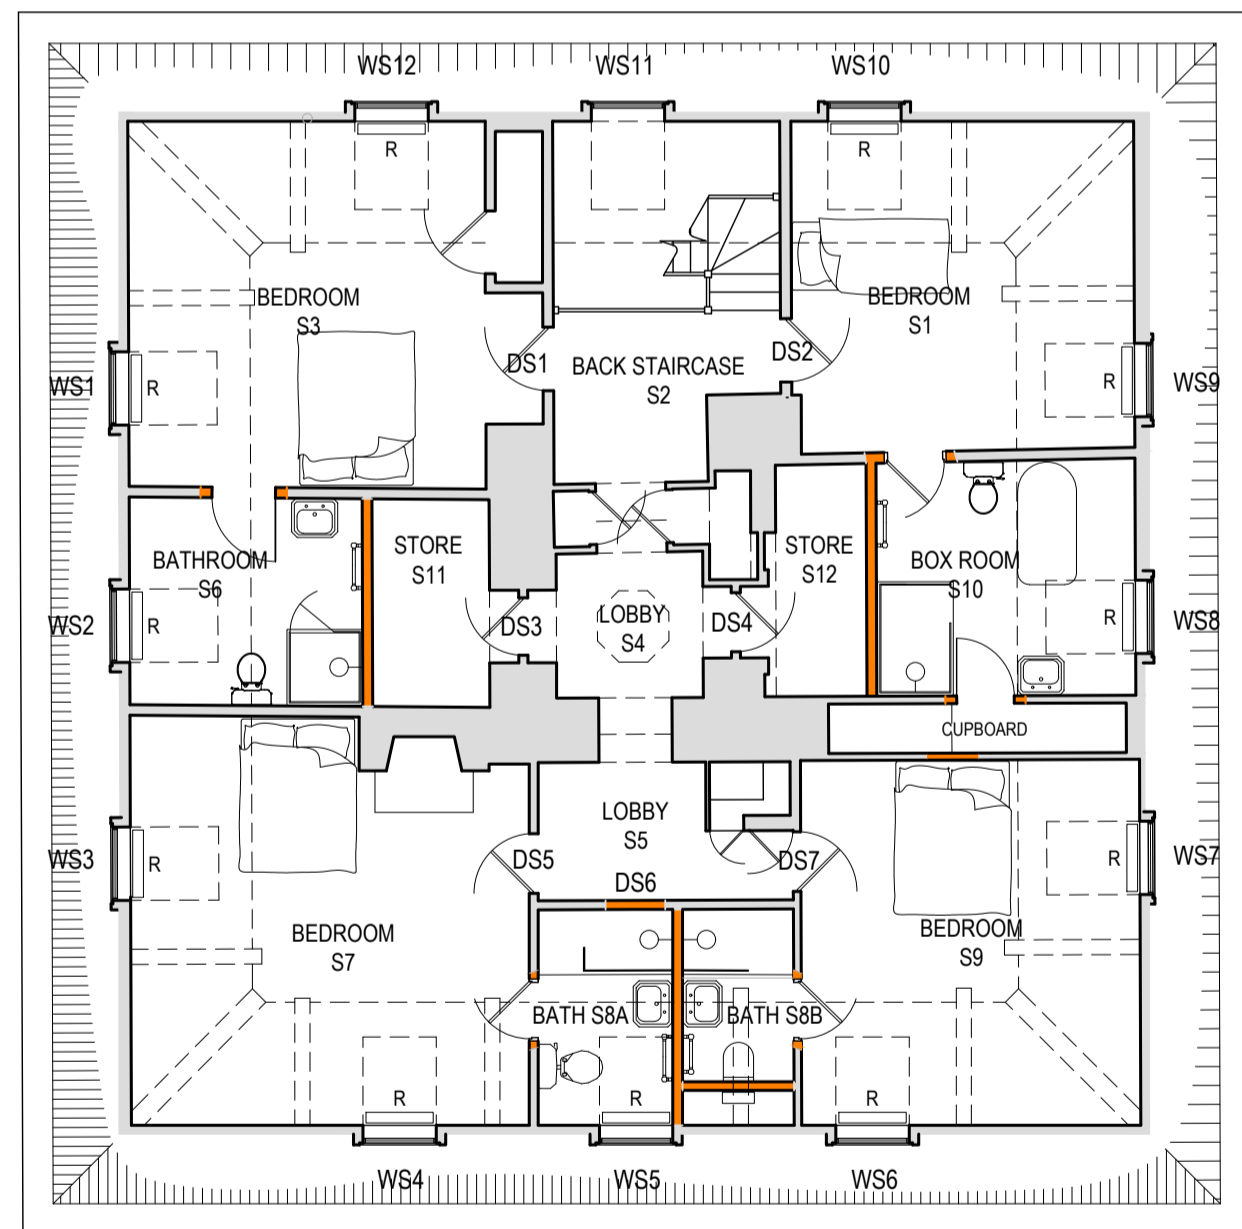


SECOND FLOOR

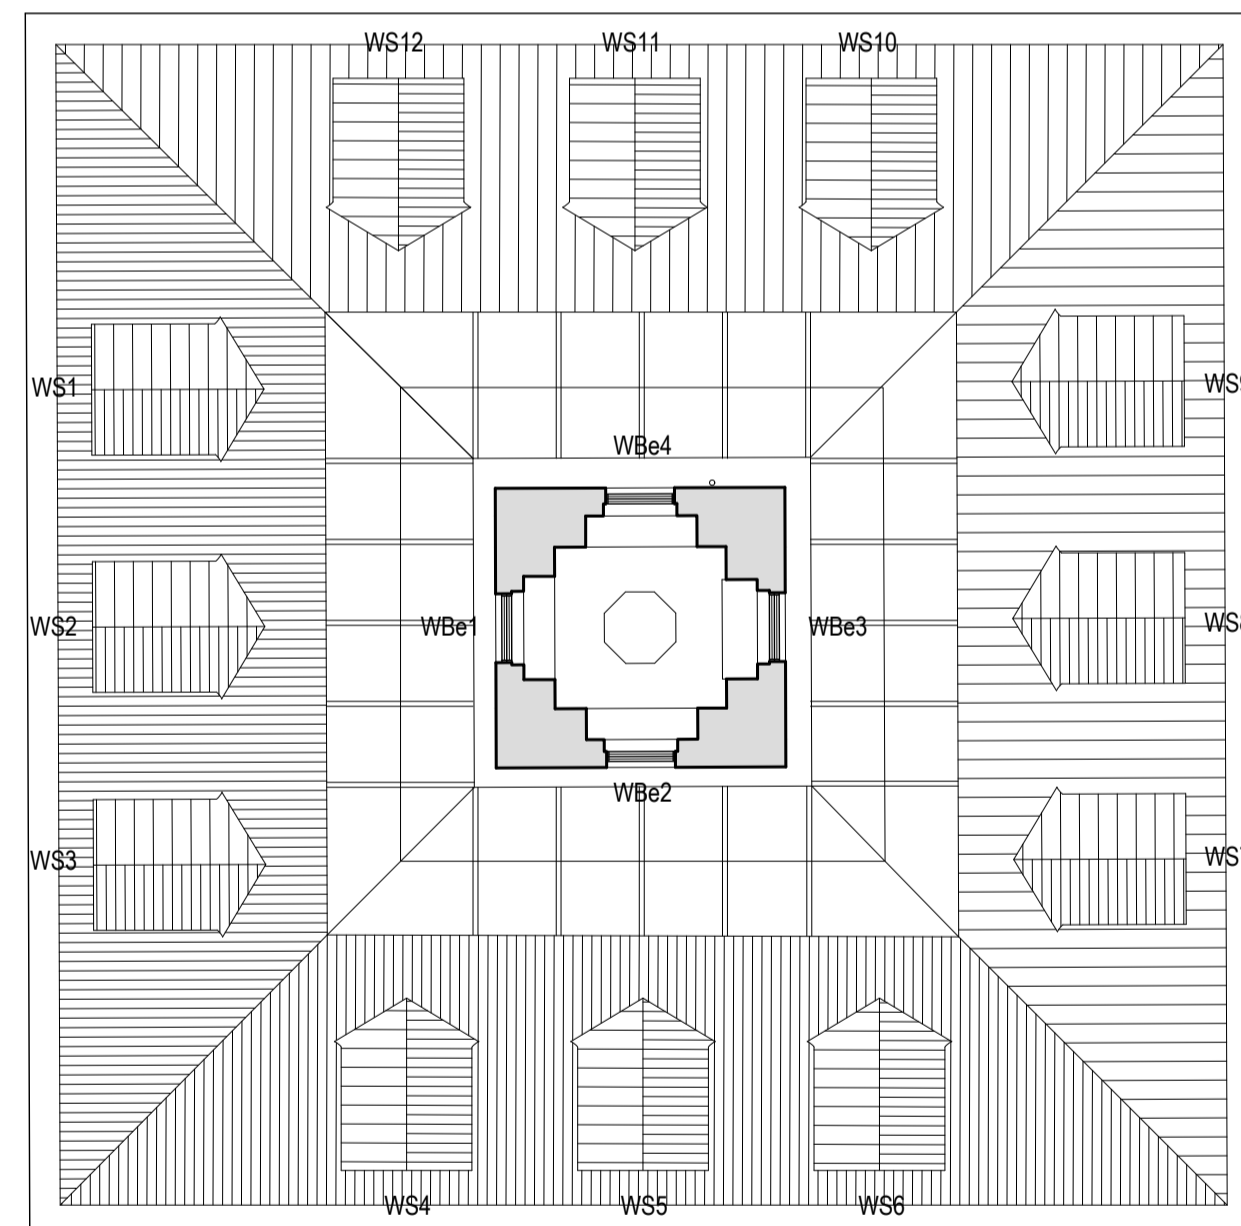

BELVEDERE

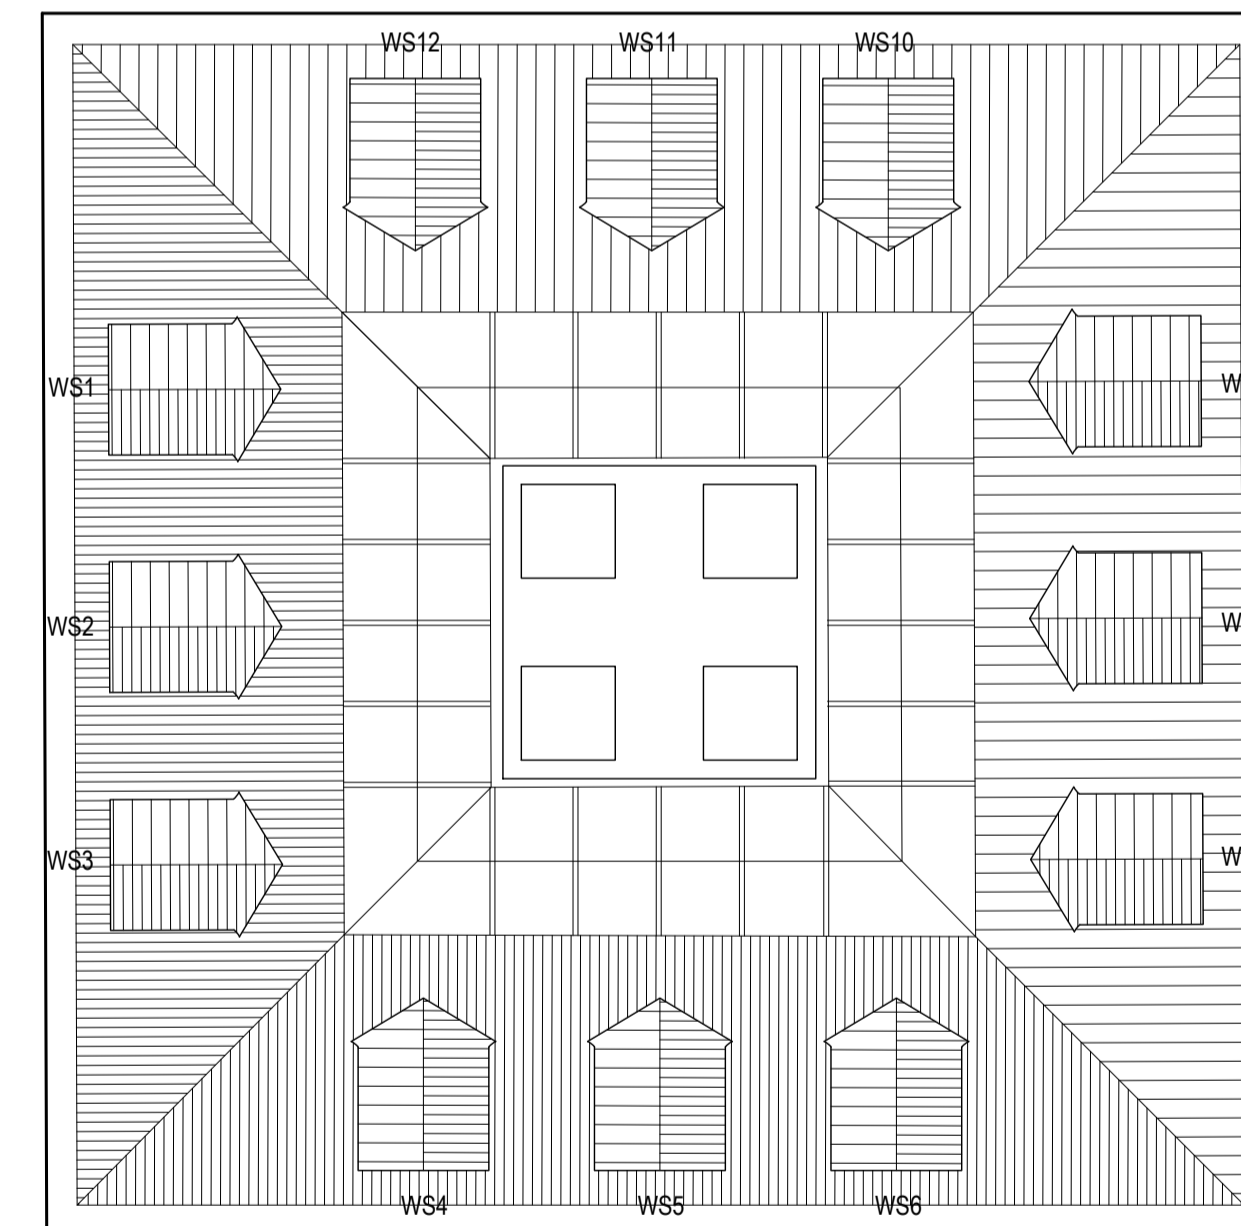


ROOF PLAN

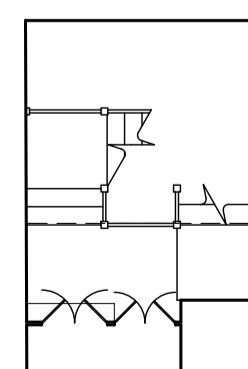

SECOND FLOOR MEZZANINE

- EXISTING
- NEW / MODIFIED
- REMOVED

REV	DATE	DETAILS
CLIENT		
Mr & Mrs P Zisman		
PROJECT		
Stedcombe House Axmouth Devon EX12 4BJ		
DRAWING		
Assembled Floorplans as Proposed		
SCALE	1:100	PAPER A1
DATE	3.7.21	
DRAWING STATUS		
Planning		
PROJECT REF	DRAWING NO	REV
1233	03	P1
DRAWING BY:		
GM		

 

Scale in meters 1:100



**STUART MARTIN**  
 LEWCOMBE WOODS FARMHOUSE  
 EVERSNOT • DORSET • DT2 0PH  
 TEL: 01935 83543  
 stuart@stuartmartinarchitects.com

*architects*

www.stuartmartinarchitects.com