




WEST ELEVATION PROPOSED

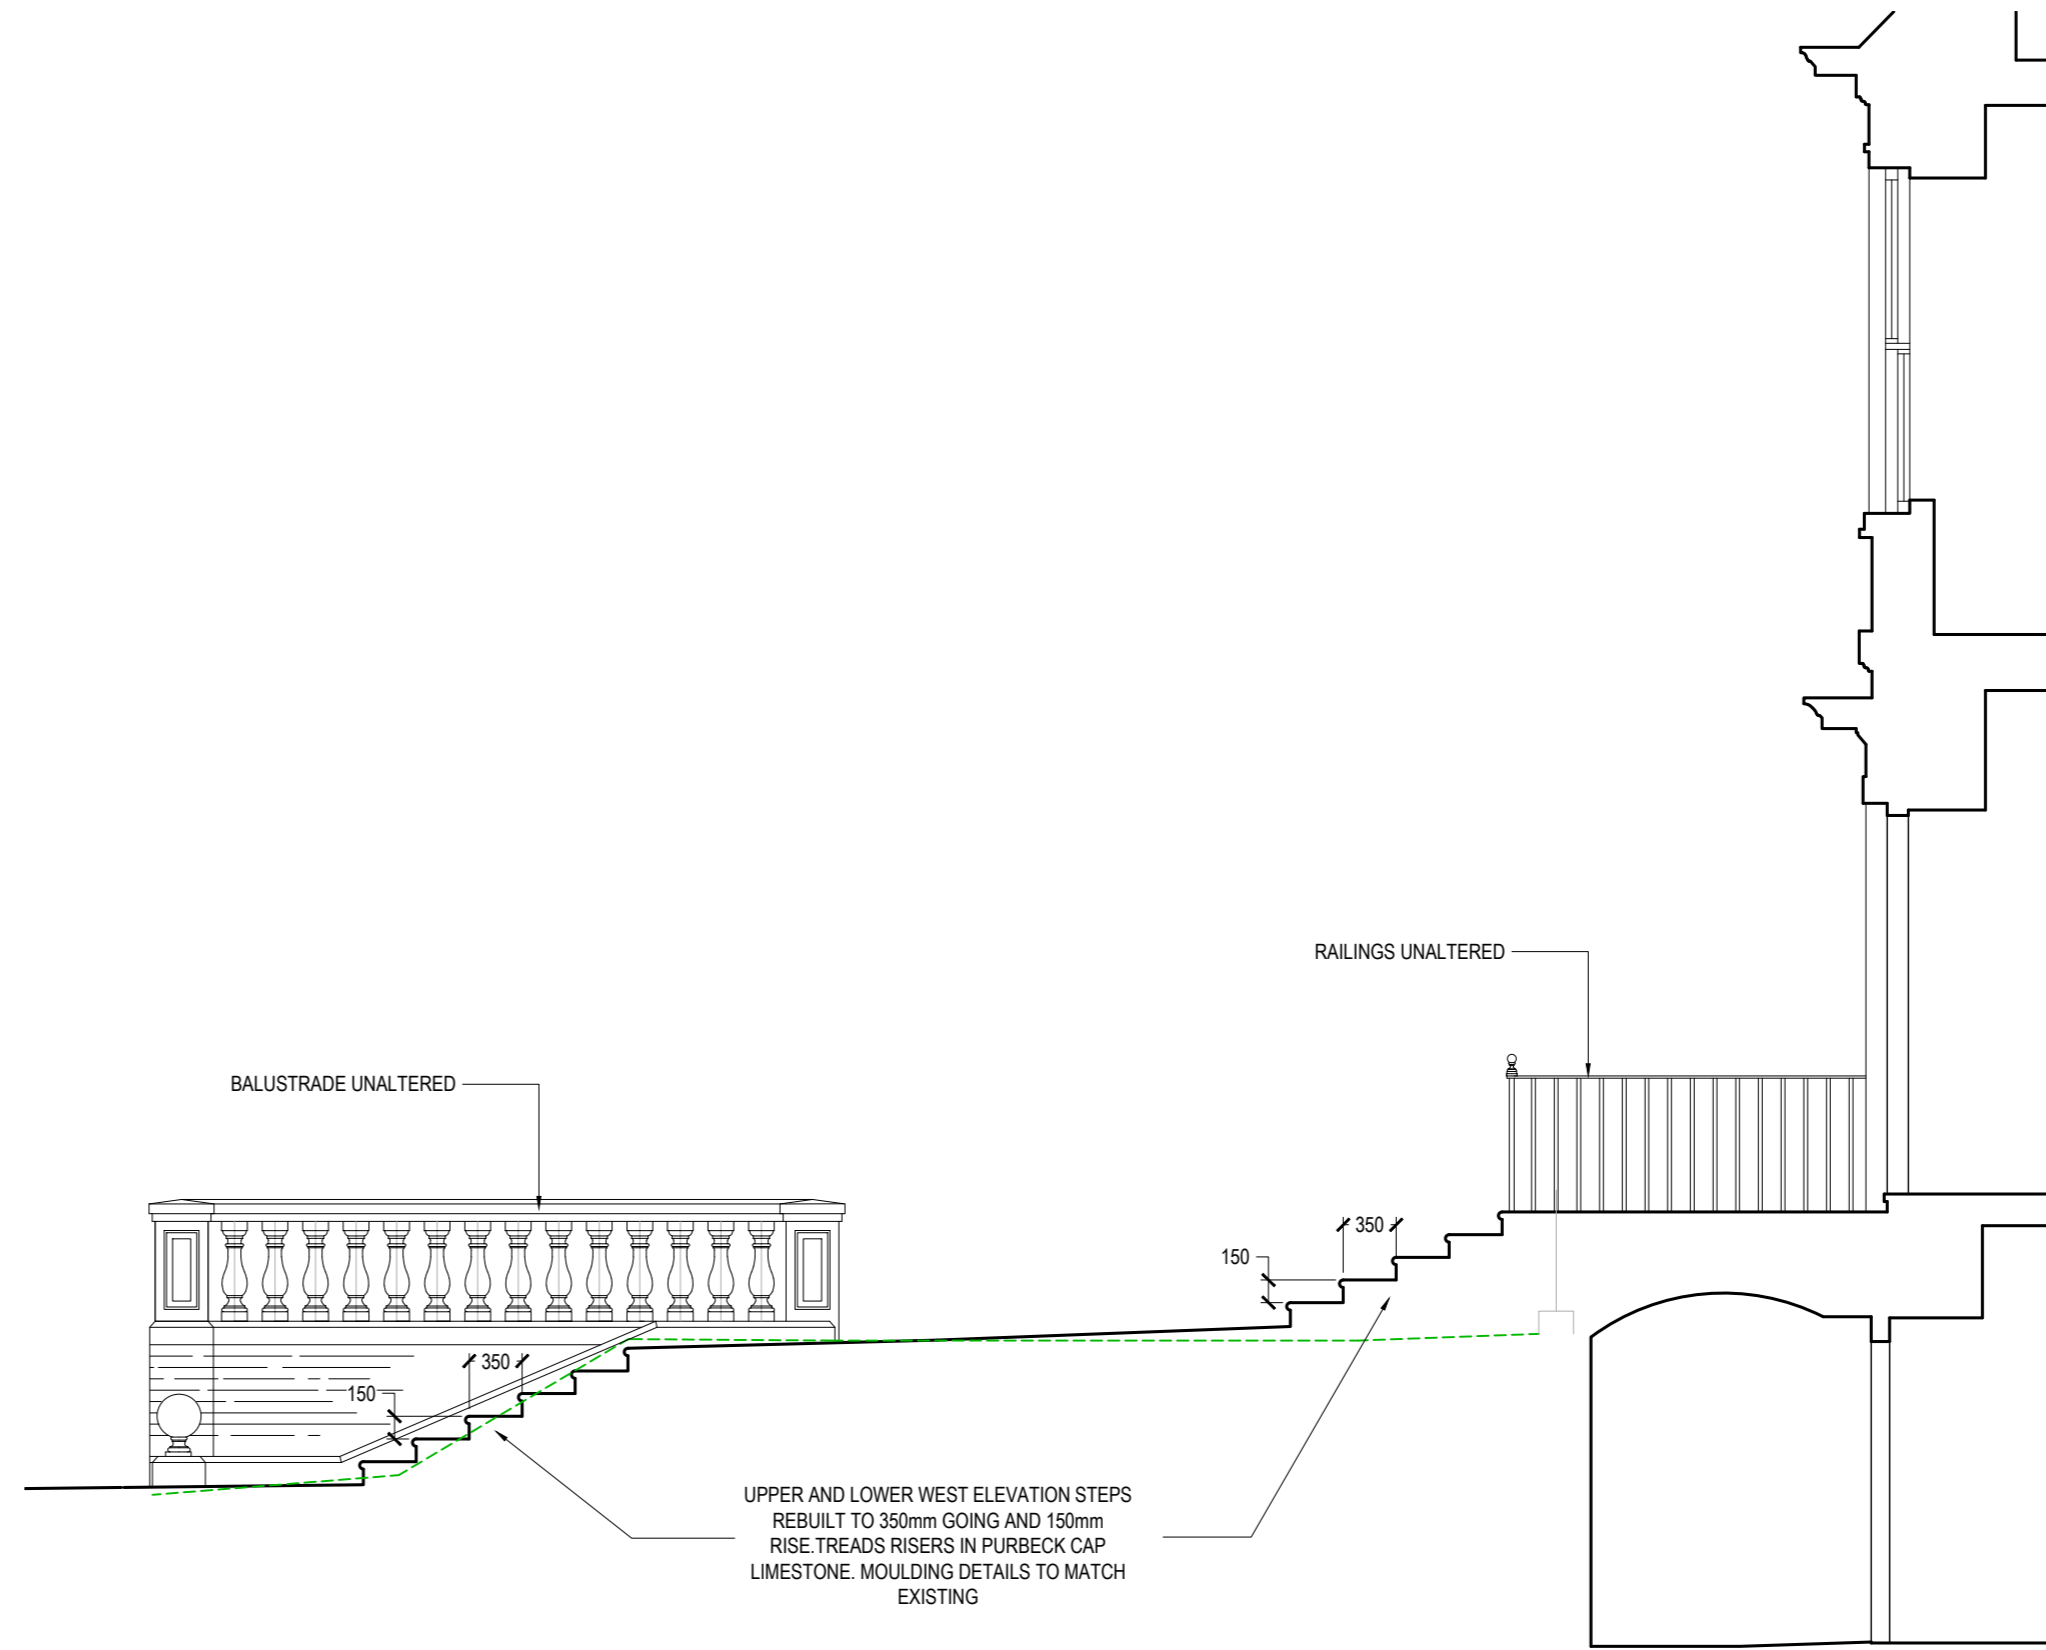

SECTION A PROPOSED

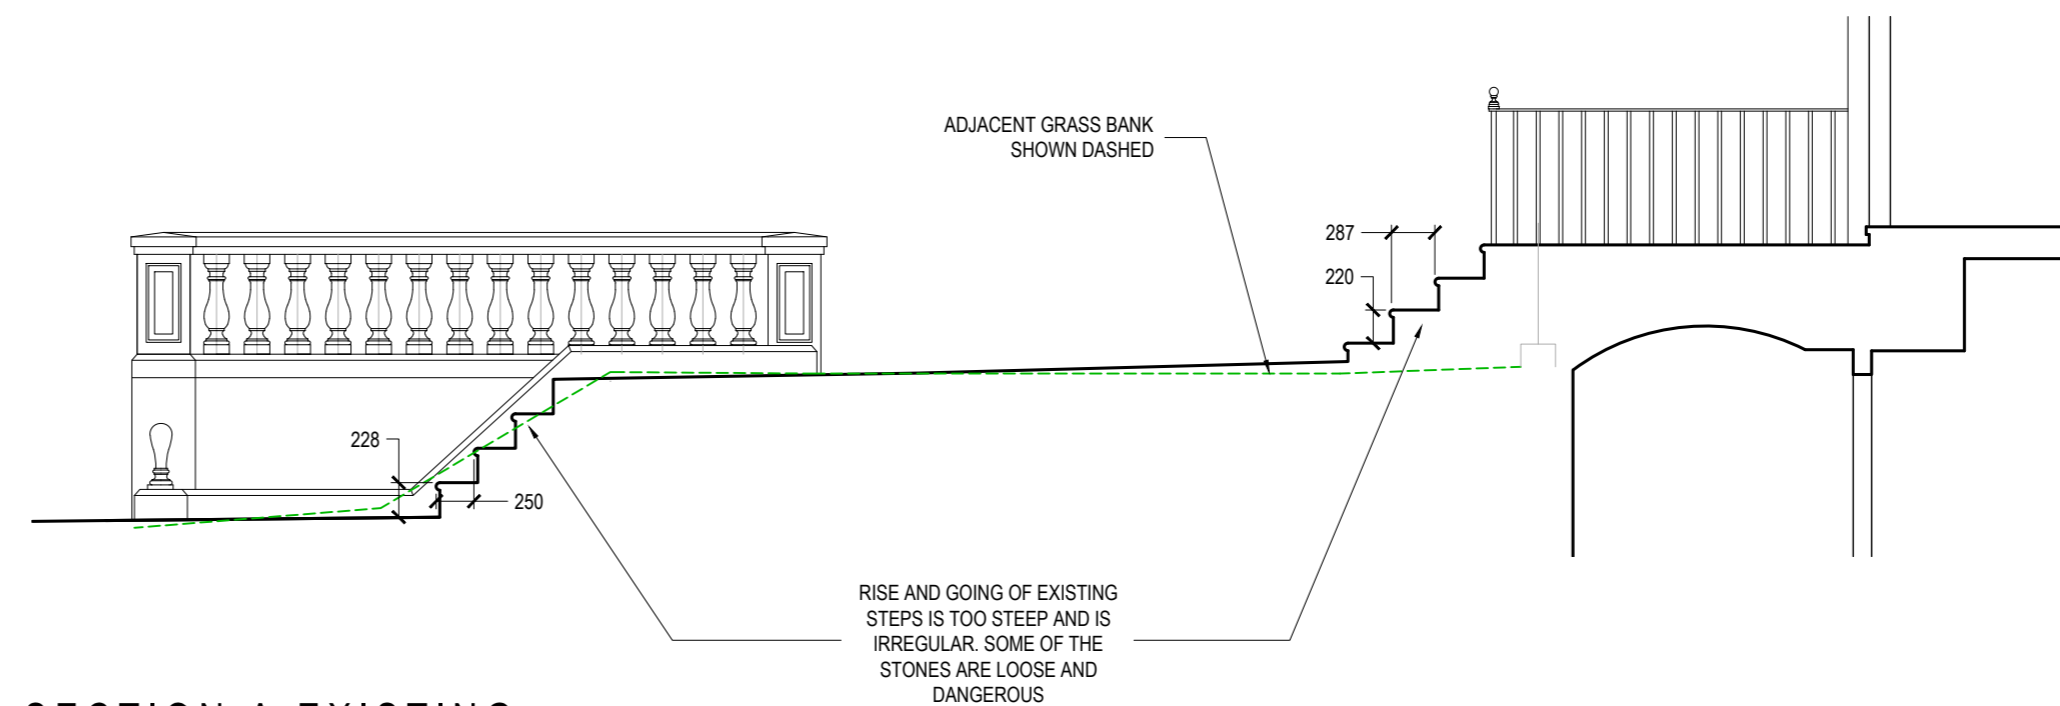

SECTION A EXISTING

 

REV	DATE	DETAILS
CLIENT		
Mr & Mrs P Zisman		
PROJECT		
Stedcombe House Axmouth Devon EX12 4BJ		
DRAWING		
Proposed West Elevation Steps		
SCALE	1:50	PAPER A2
DATE	17.11.21	
DRAWING STATUS		
Planning		
PROJECT REF	DRAWING NO	REV
1233	07	P0
DRAWING BY:		
GM		

STUART MARTIN

LEWCOMBE WOODS FARMHOUSE
EVERSHOT • DORSET • DT2 0PH
TEL: 01935 83543
stuart@stuartmartinarchitects.com

www.stuartmartinarchitects.com

architects