


North Elevation

West Elevation

South Elevation

East Elevation

ELEVATIONS 1 : 100

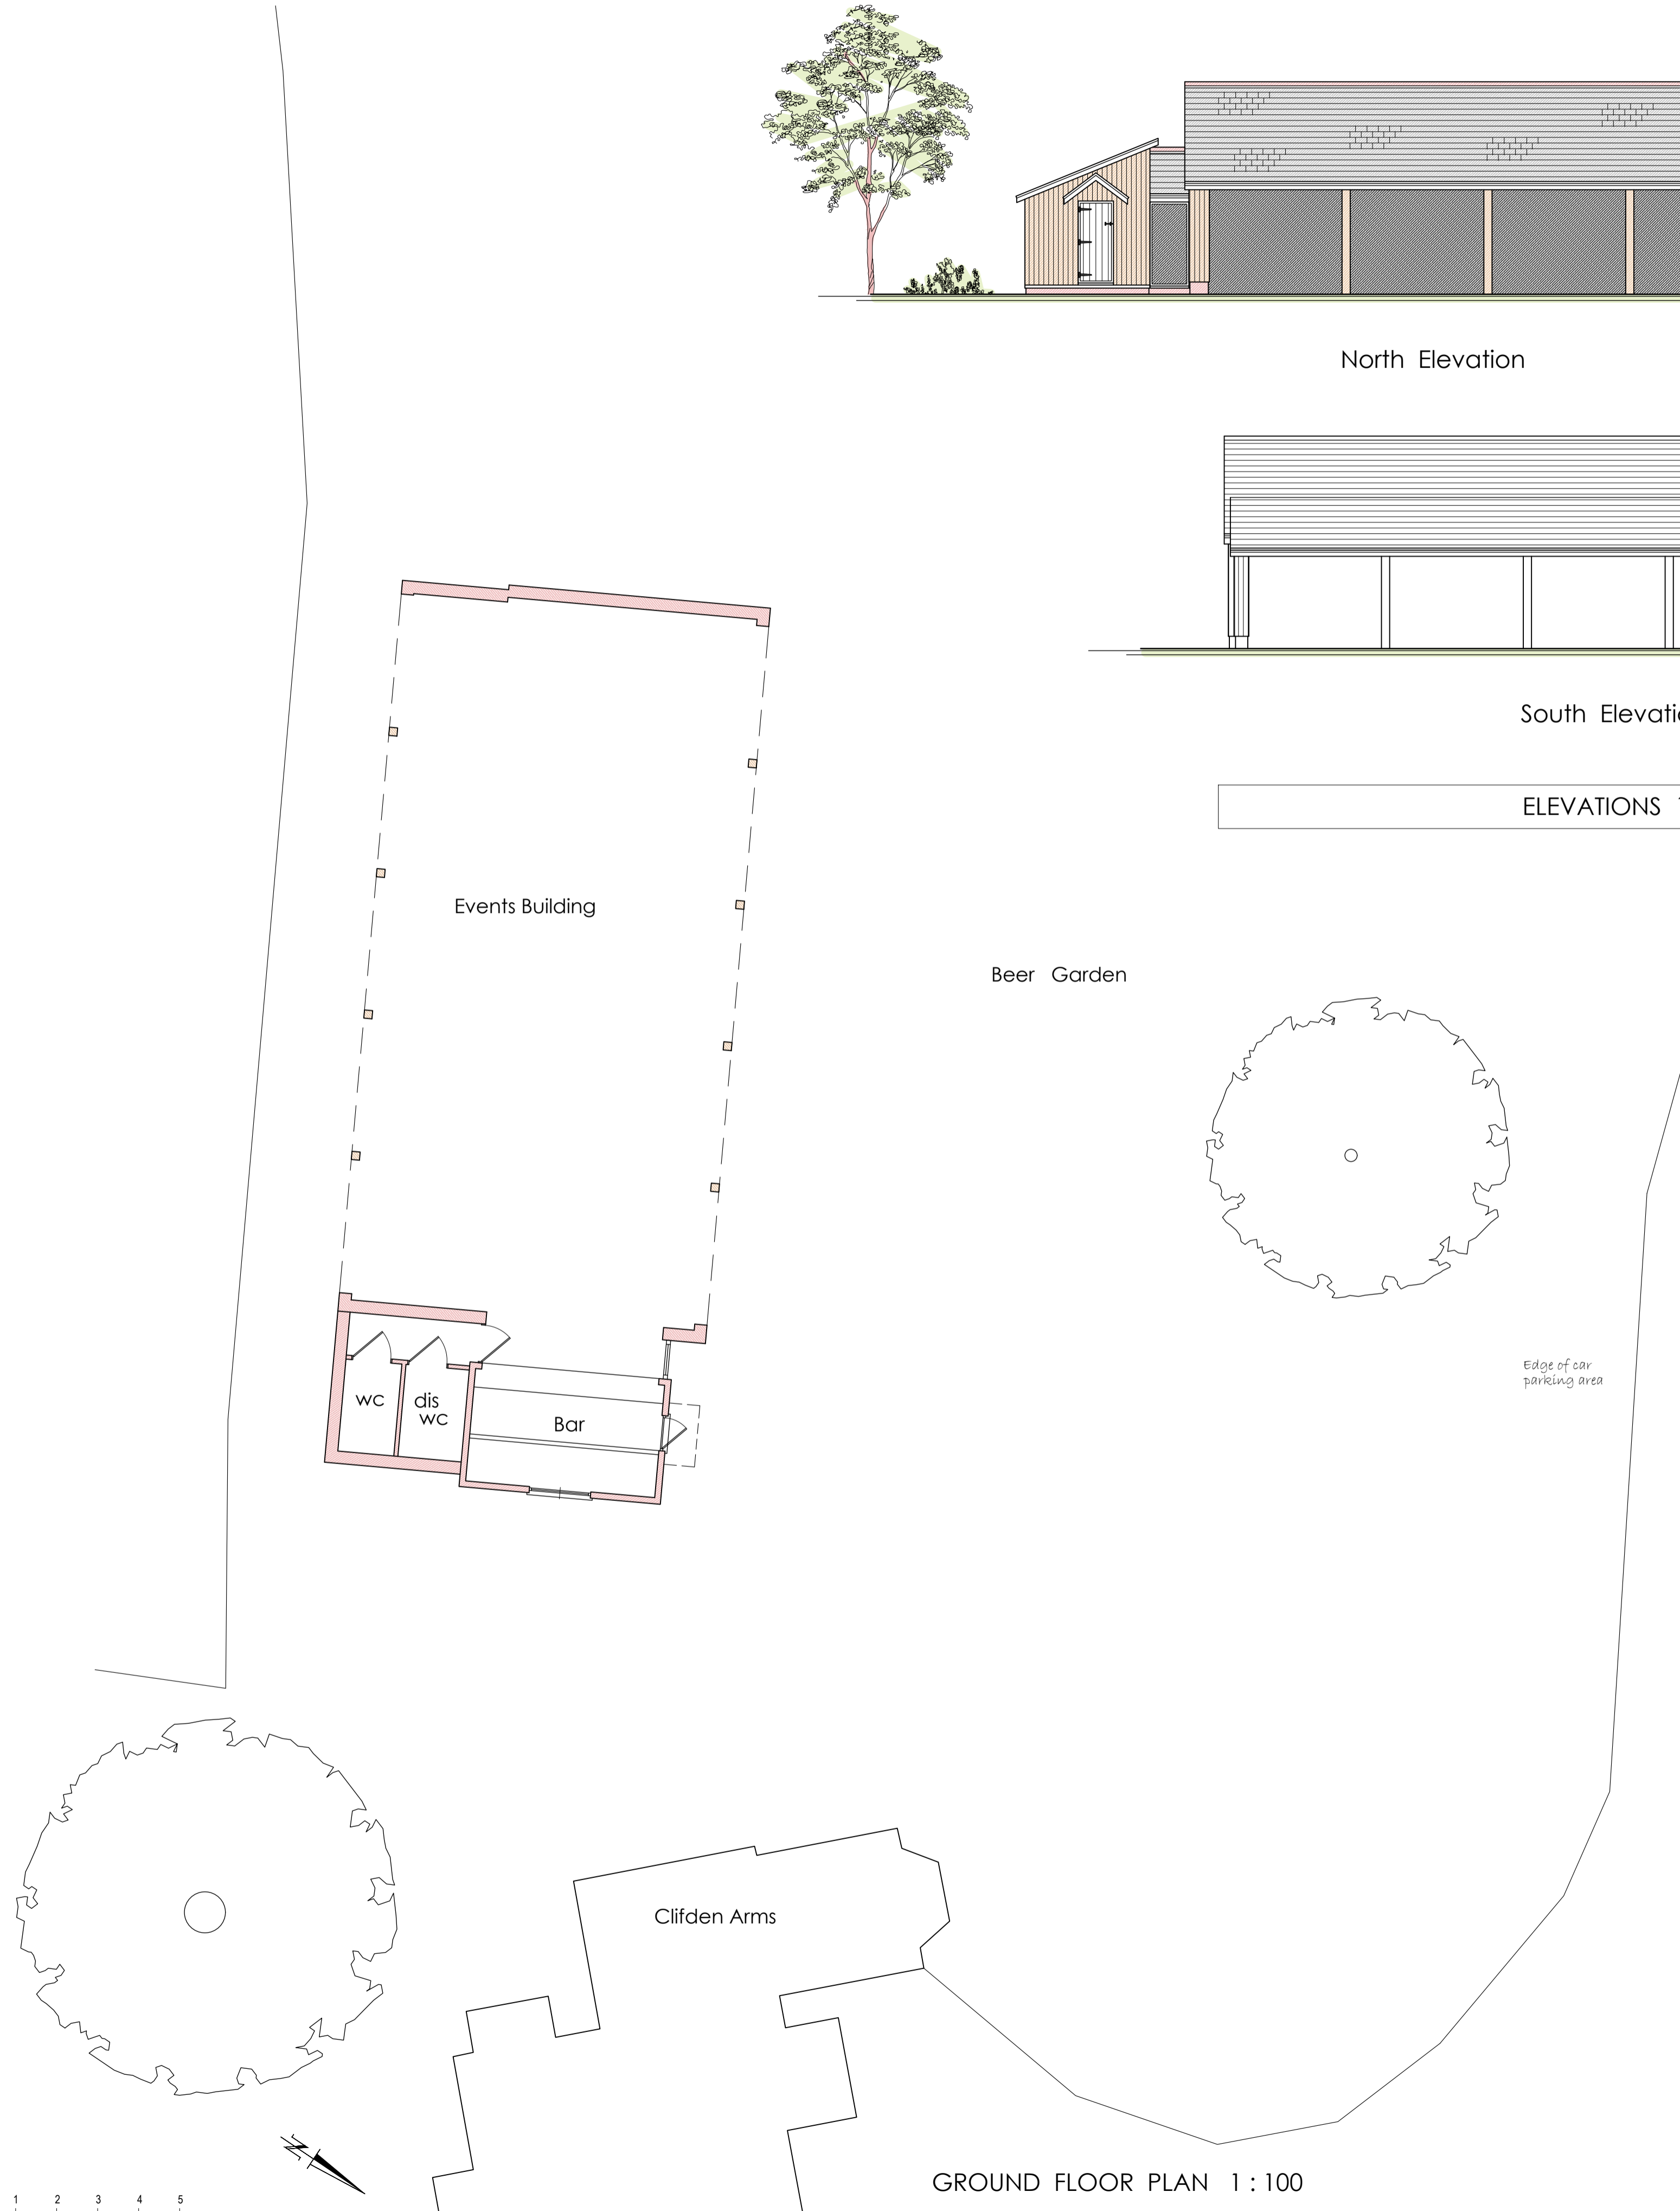

GROUND FLOOR PLAN 1 : 100

J	AMENDED PLANS AND ELEVATIONS	20/12/2021
	REVISION	

a b design Ltd
architectural services

Unit 43 19b Moor Road, Broadstone, Poole, Dorset BH18 8AZ
Phone: 01202 772299 email: abdesign@btconnect.com

PROJECT
**The Clifden Arms, 75 Clifden Road,
Worminghall, Aylesbury HP18 9JR**

TITLE
**Proposed Events Building
FLOOR PLANS AND ELEVATIONS
PLANS AS PROPOSED**

scale	date	drawn	drg. no.	rev.
1 : 100 (A1)	24/08/2020	-	020/033/01	J

