

ITEM 1 SCALE 1:10 @ A0

3MM ALUMINIUM TRAY SIGN POWDER COATED RAL 9003 (SEMI GLOSS) C/W FRET CUT LOGO BACKED IN 5MM OPAL ACRYLIC C/W TRANSLUSCENT VINYL APPLIED TO FACE TO BE INTERNALLY ILLUMINATED VIA LED'S & FINISHED WITH SELF ADHESIVE VINYL NAME & LOCATION




PLANNING NOTES (SPAR)

HEIGHT FROM GROUND LEVEL TO BOTTOM OF ADVERTISEMENT: 4670MM APPROX
 SIGNAGE PROJECTION FROM BUILDING: 60MM
 HEIGHT OF LOGO/TEXT: 520MM
 ILLUMINATION: YES
 ILLUMINATION METHOD: LED ILLUMINATION
 ILLUMINATION VALUE: 300 cndI PER SQ.M

PLANNING NOTES (GRAHAM EYES & CLAYTON PARK & CHEEKY COFFEE)

HEIGHT FROM GROUND LEVEL TO BOTTOM OF ADVERTISEMENT: 2680MM APPROX
 FOR THE GRAHAM EYES, 1900MM APPROX CLAYTON PARK & 1130MM FOR CHEEKY COFFEE
 SIGNAGE PROJECTION FROM BUILDING: 60MM
 HEIGHT OF LOGO/TEXT: 470MM GRAHAM EYES & 330MM CLAYTON PARK
 & 340MM FOR CHEEKY COFFEE
 ILLUMINATION: YES
 ILLUMINATION METHOD: LED ILLUMINATION
 ILLUMINATION VALUE: 300 cndI PER SQ.M

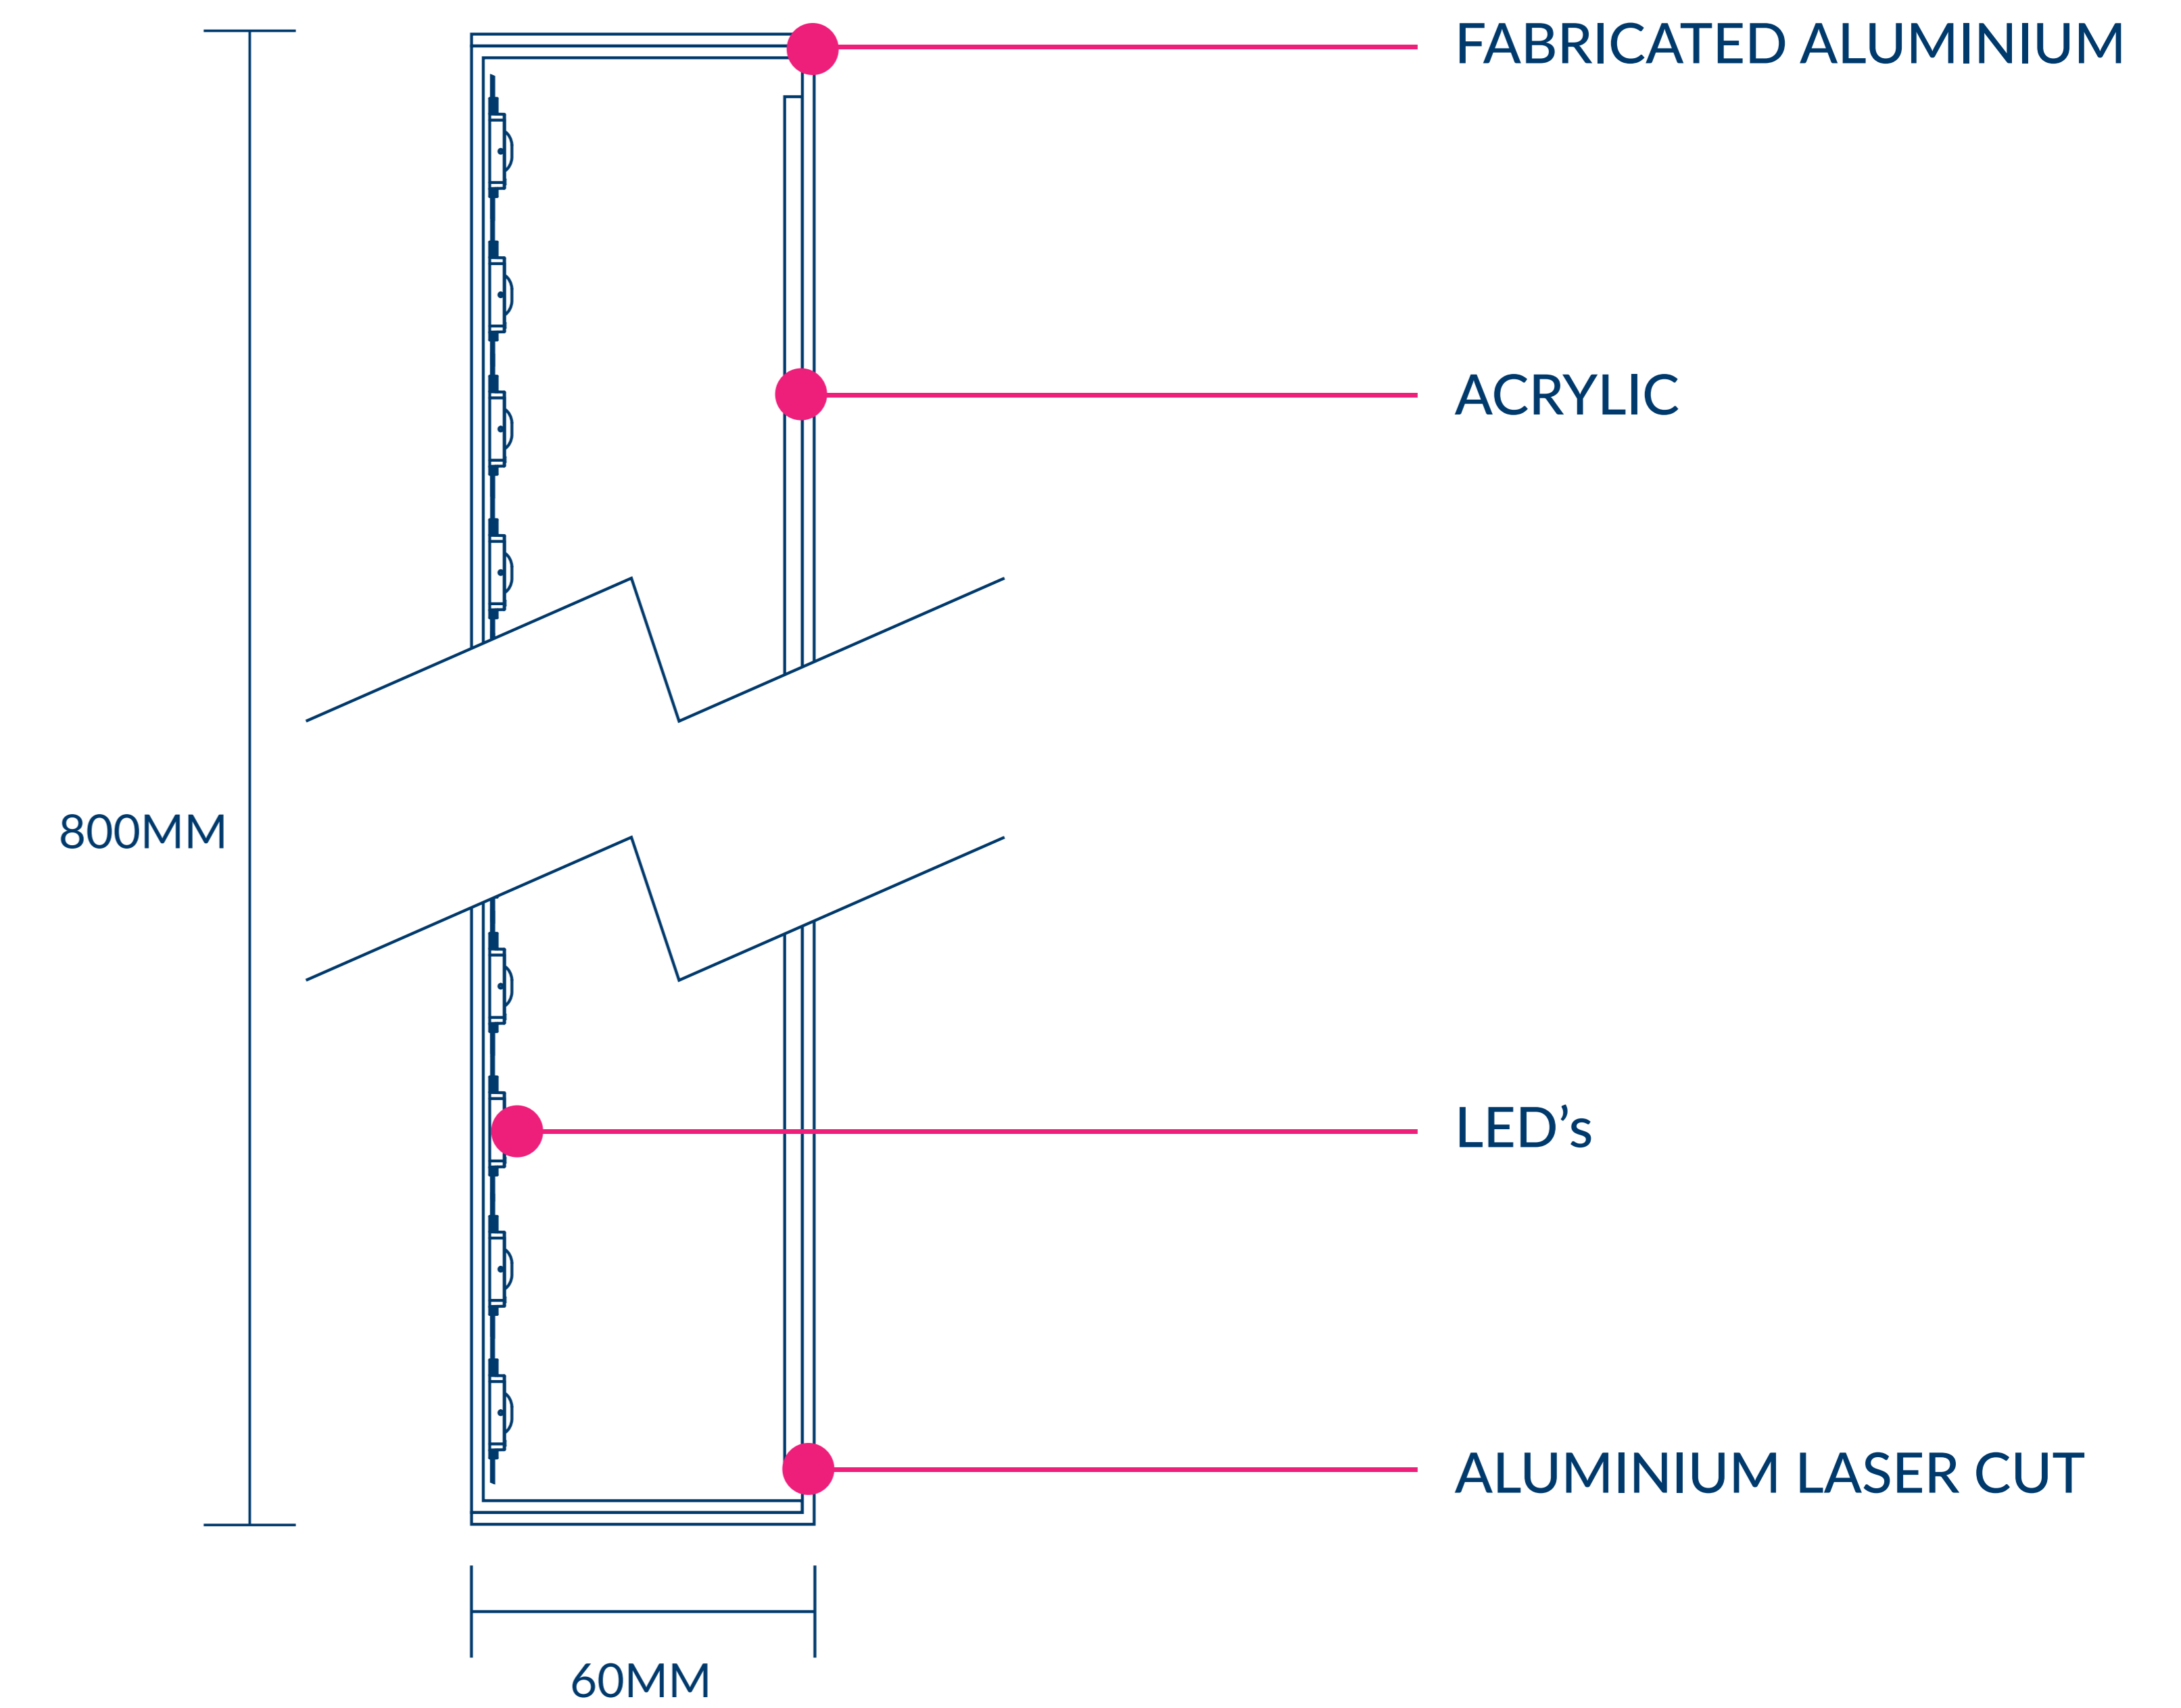

COLOURS



- 3M RED 3730-33
- 3M GREEN 3730-26
- 3M GREY 80-822



ITEM 5 SCALE 1:5 @ A0 (GRAHAM EYES)
 1900MM X 690MM X 60MM 3MM ALUMINIUM
 FASCIA WITH PAINTED RAL 9005
 C/W FRET CUT LOGO SECTION BACKED IN OPAL ACRYLIC
 & INTERNALLY ILLUMINATED VIA LED'S

ITEM 6 SCALE 1:5 @ A0 (CLAYTON PARK)
 1900MM X 690MM X 60MM O/A 3MM ALUMINIUM
 TRAY SIGN PAINTED RAL 1015 (SEMI GLOSS)
 WITH FRET CUT LOGO SECTION. WITH ACRYLIC
 PUSH THROUGH LETTERS C/W TRANSLUCENT
 VINYL APPLIED TO FACE TO BE
 INTERNALLY ILLUMINATED VIA LED'S

ITEM 7 SCALE 1:5 @ A0 (CHEEKY COFFEE)
 1900MM X 625MM X 60MM 3MM ALUMINIUM TRAY SIGN
 PAINTED PANTONE 382 C
 C/W FRET CUT LOGO SECTION & BACKED IN OPAL ACRYLIC
 TO BE INTERNALLY ILLUMINATED VIA LED'S

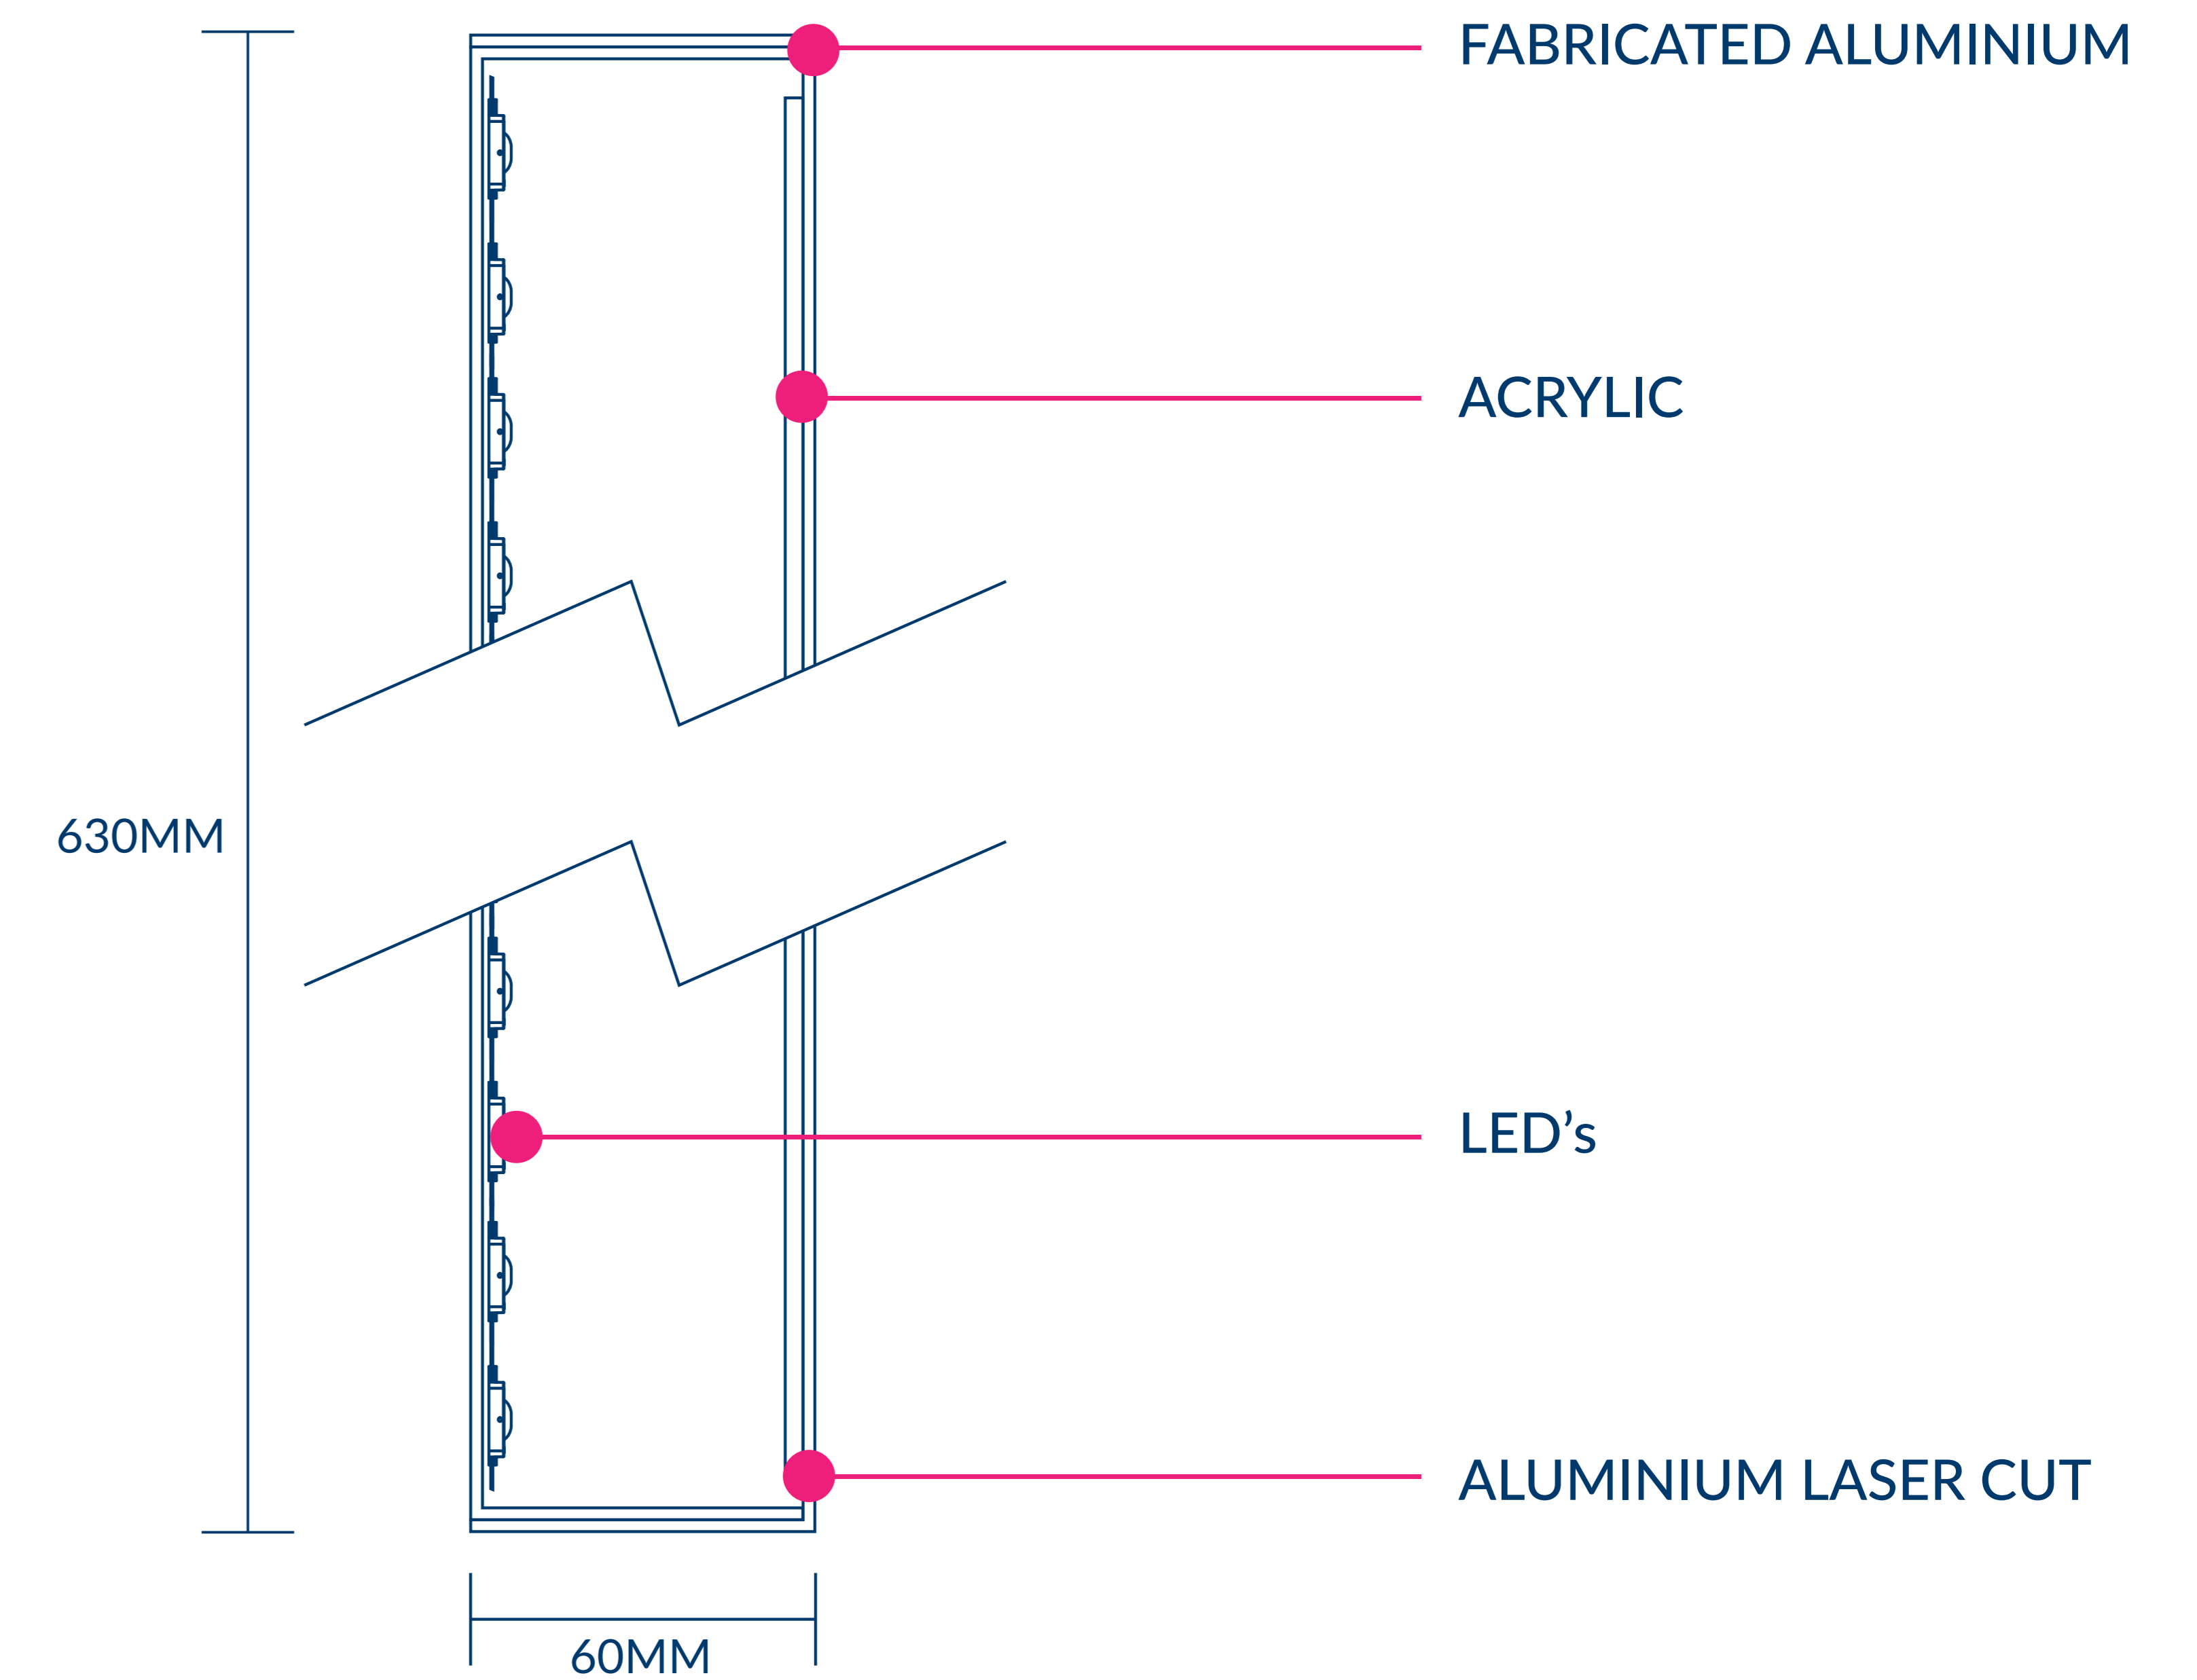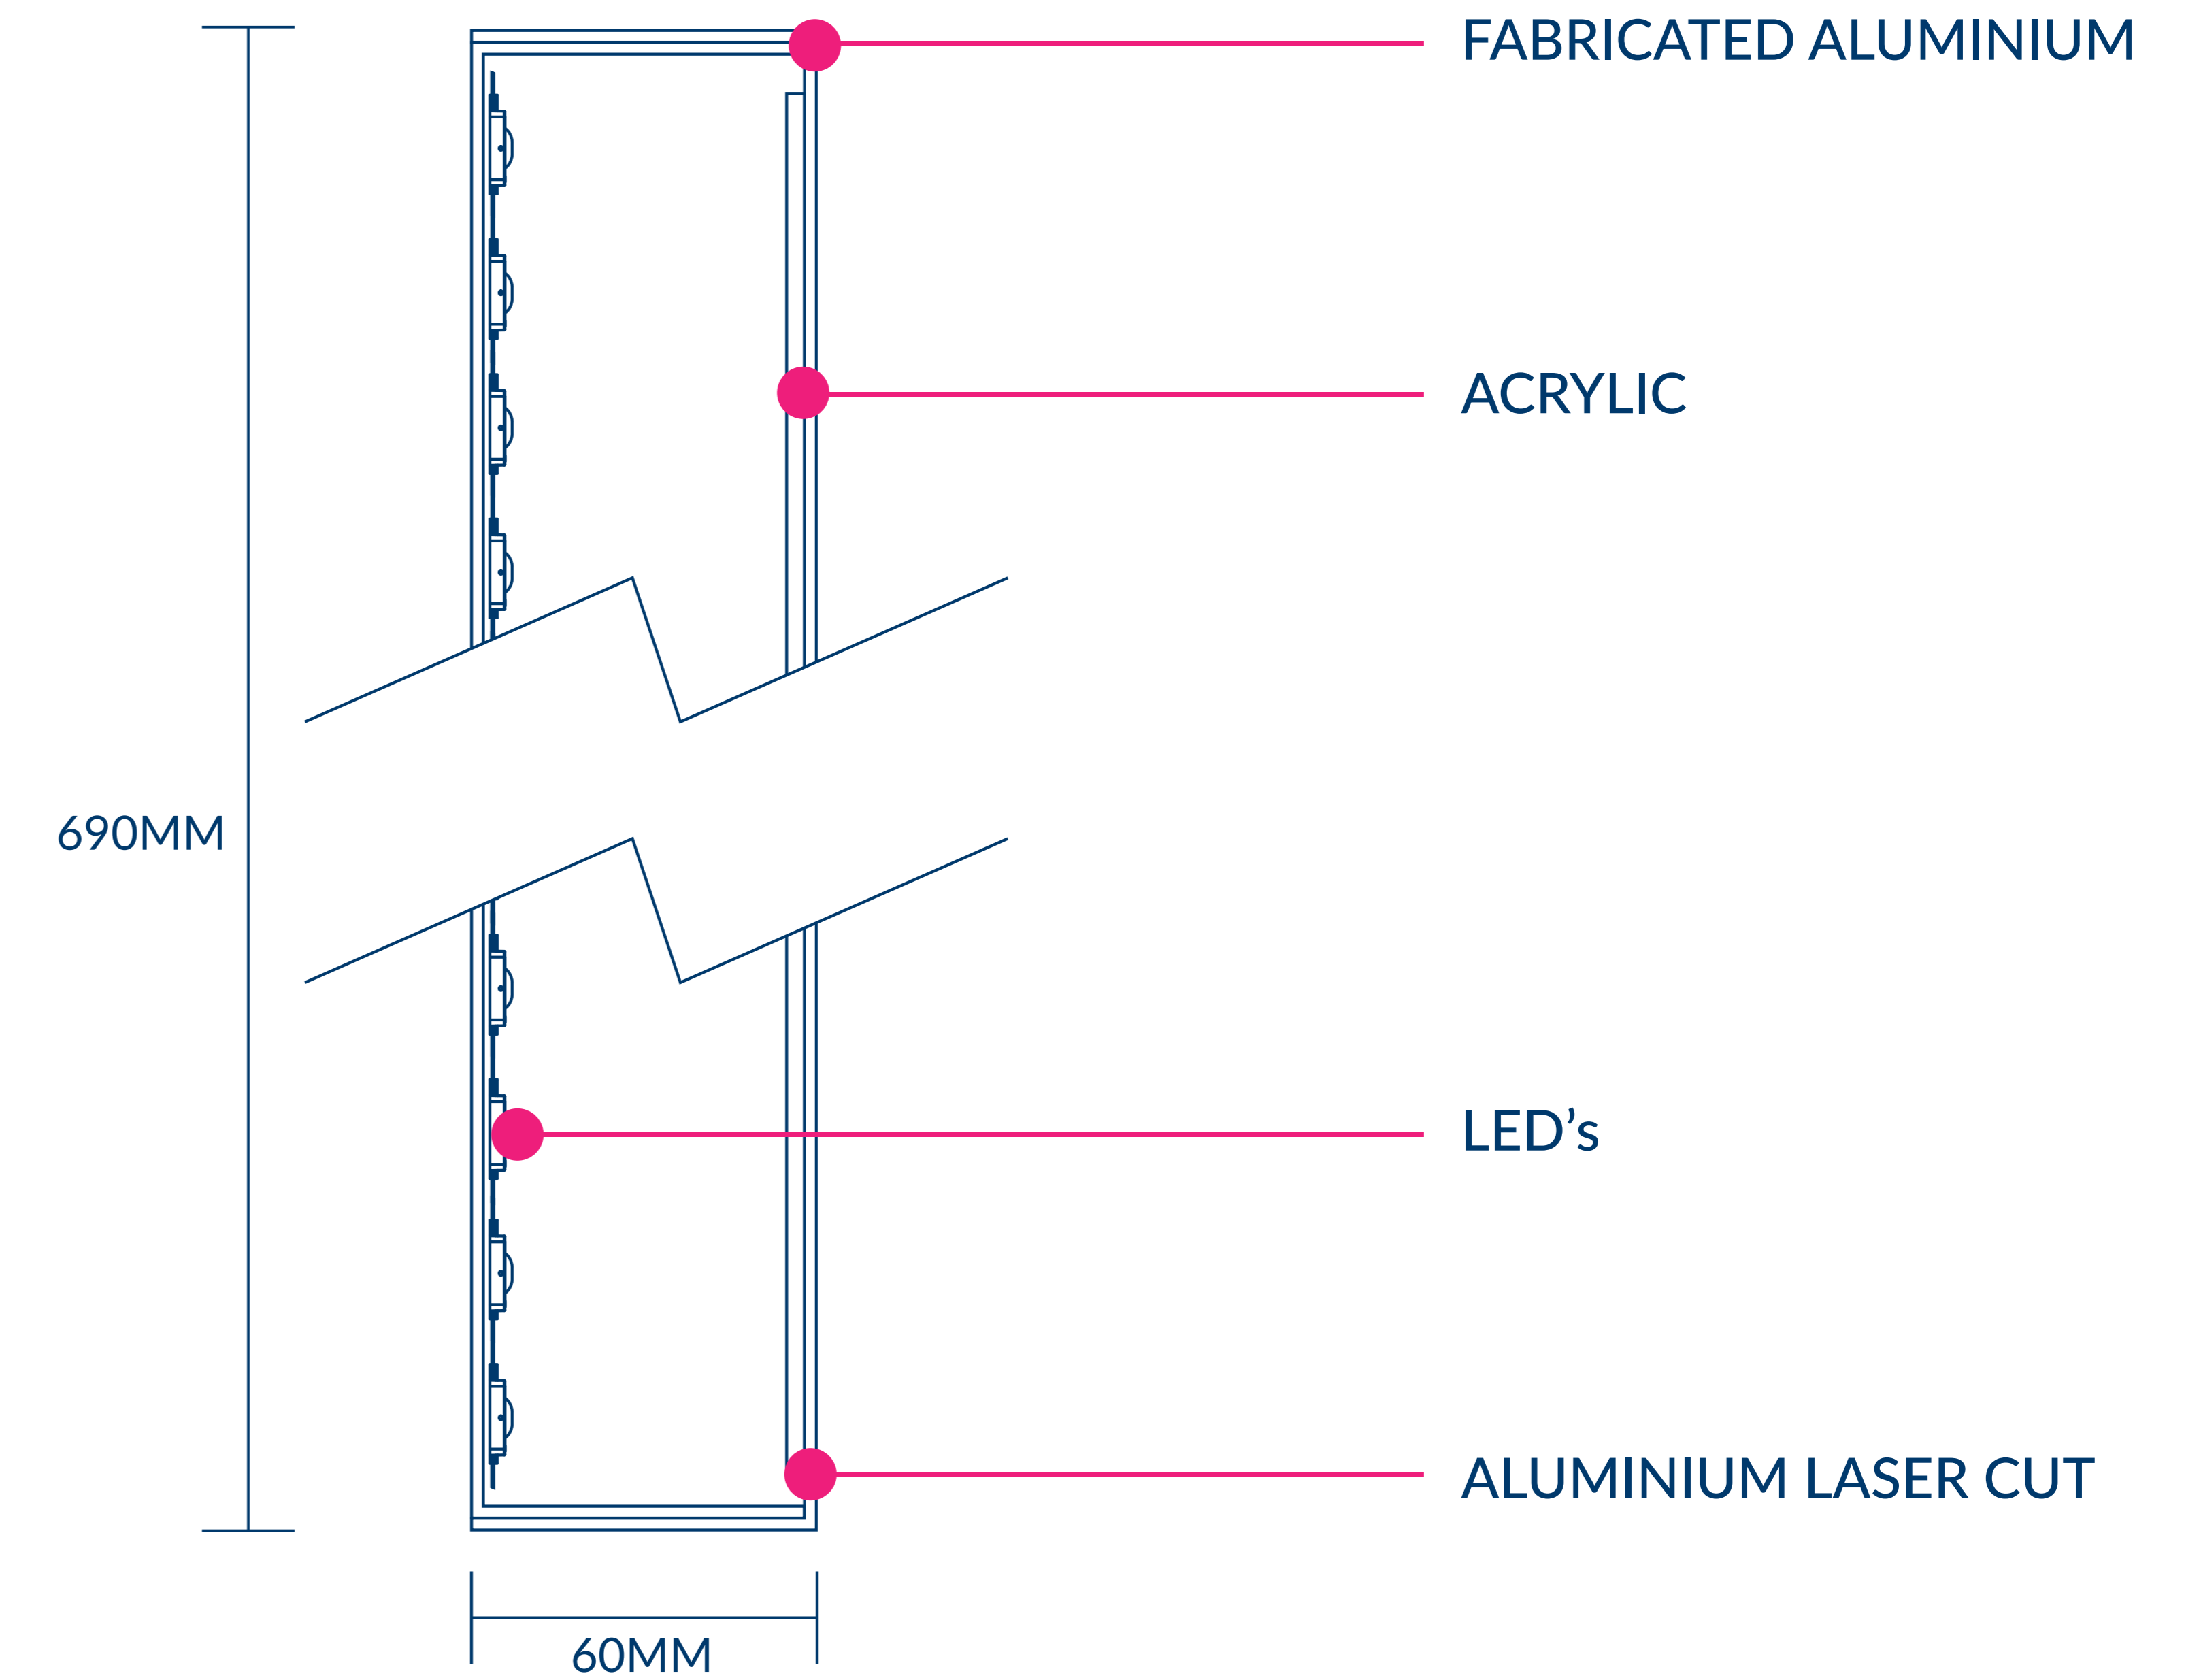


All designs and specifications are copyright of Signage Systems Ltd.

Reproduction of these images in whole or in part without the written consent of Signage Systems Ltd is strictly prohibited. Breach of this copy right may result in legal action being taken.



SCALE 1:50 @ A0

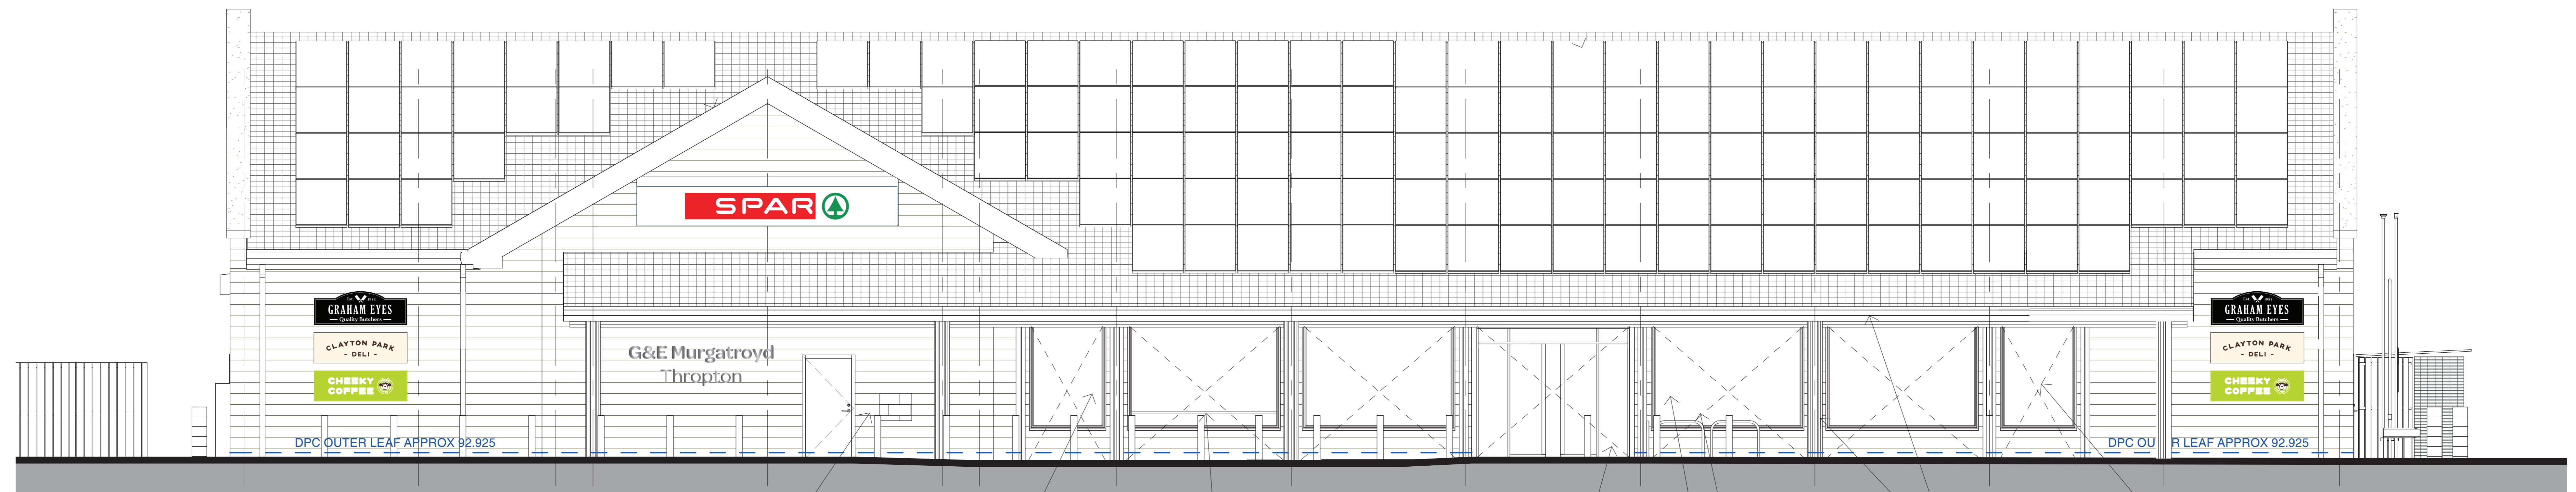

SOUTH-WEST ELEVATION

100mm ON BED NATURAL COURSED STONE

GLAZING TO HAVE VINYL APPLIED TO INNER FACE (RAL 7012) AND

SAFETELL CASHFAST NIGHT SAFE DRAW INTEGRATED INTO SHOPFRONT GLAZING AS PART

SHUTTER TO INNER LOBBY DOOR/GLAZING


DENOTES SHUTTER TO GLAZING. SHUTTERS TAKEN TO GROUND LEVEL. SHUTTERS AND GUIDES TO BE POWDER COATED RAL 7012

ENCASEMENT TO EXTERNAL COLUMNS/BEAMS/PURLINS TO BE 12mm CEDAR CLADDING ON 18mm PLYWOOD ON TREATED S/W FRAMING

GLAZING TO HAVE VINYL APPLIED TO INNER FACE (RAL 7012) AND BLOCKWORK INNER LEAF



EXAMPLE OF SATIN STAINLESS STEEL BUILT UP LETTERS NON-ILLUMINATED WITH LOCATORS OR SPACERS TO THE REVERSE

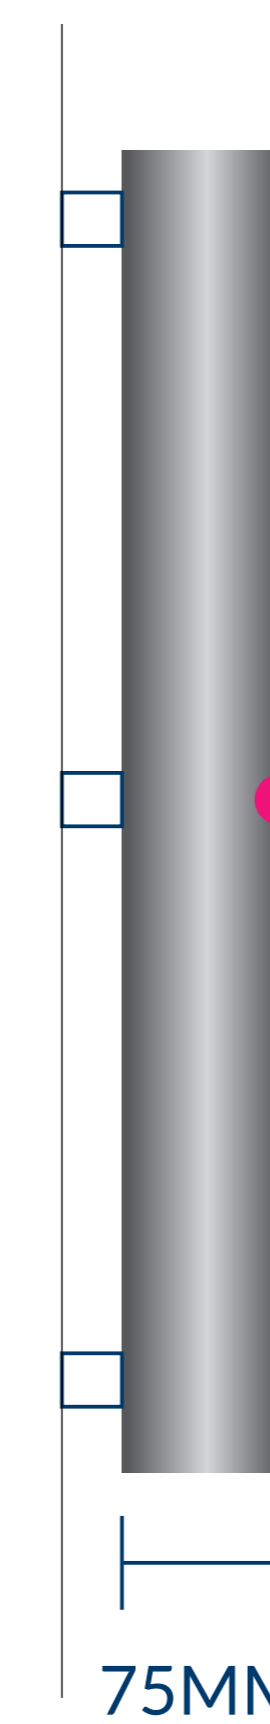

SATIN STAINLESS STEEL BUILT UP LETTERS

PLANNING NOTES (G&E MURGATROYD THROPTON)

HEIGHT FROM GROUND LEVEL TO BOTTOM OF ADVERTISEMENT: 1490MM APPROX
 SIGNAGE PROJECTION FROM BUILDING: 75MM
 HEIGHT OF TEXT: 260MM
 ILLUMINATION: NO
 ILLUMINATION METHOD: N/A
 ILLUMINATION VALUE: N/A