



PROPOSED GROUND FLOOR PLAN

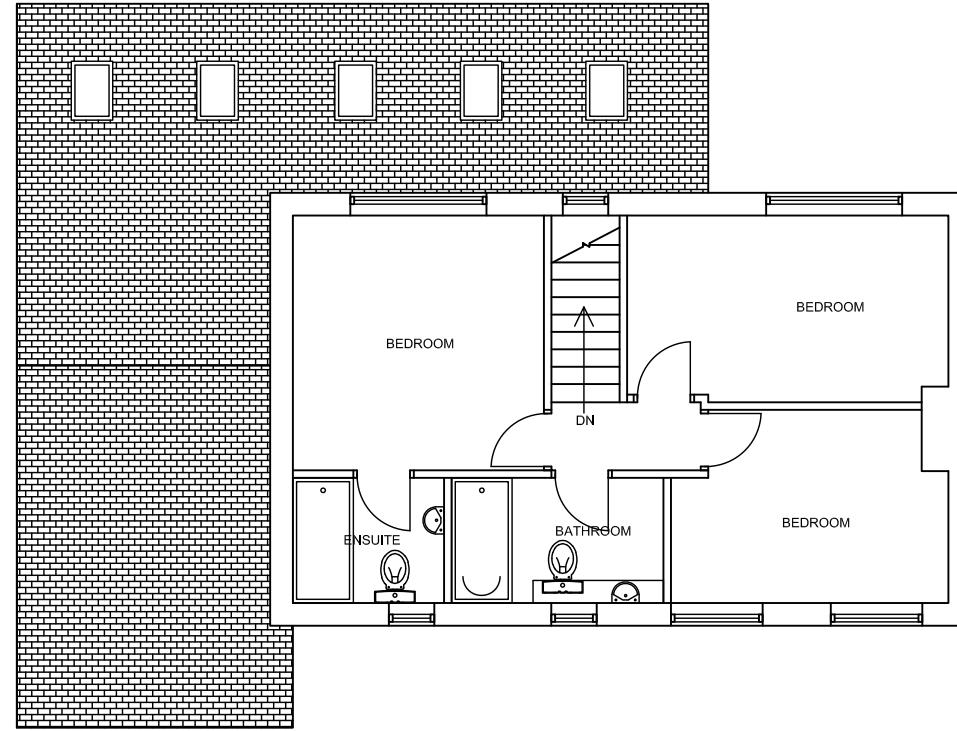

PROPOSED FIRST FLOOR PLAN

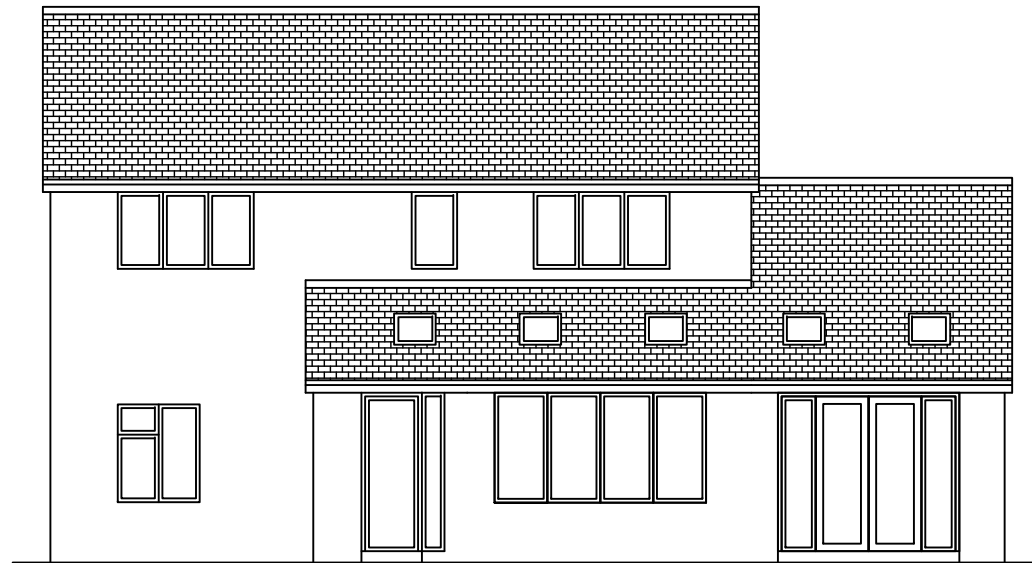

PROPOSED SOUTH FACING ELEVATION



PROPOSED NORTH FACING ELEVATION



14-16 Bridge Street, Amble, Northumberland, NE65 0DR
 Tel (01665) 711 336 Email info@kbsurveying.co.uk

Title PROPOSED PLANS AND ELEVATIONS 6 SOUTH ACRES, CRASTER NE66 3TN		
Drawn KB	Scale 1:100@A3	Date 23.11.21
Drawing No.		3720/003B