

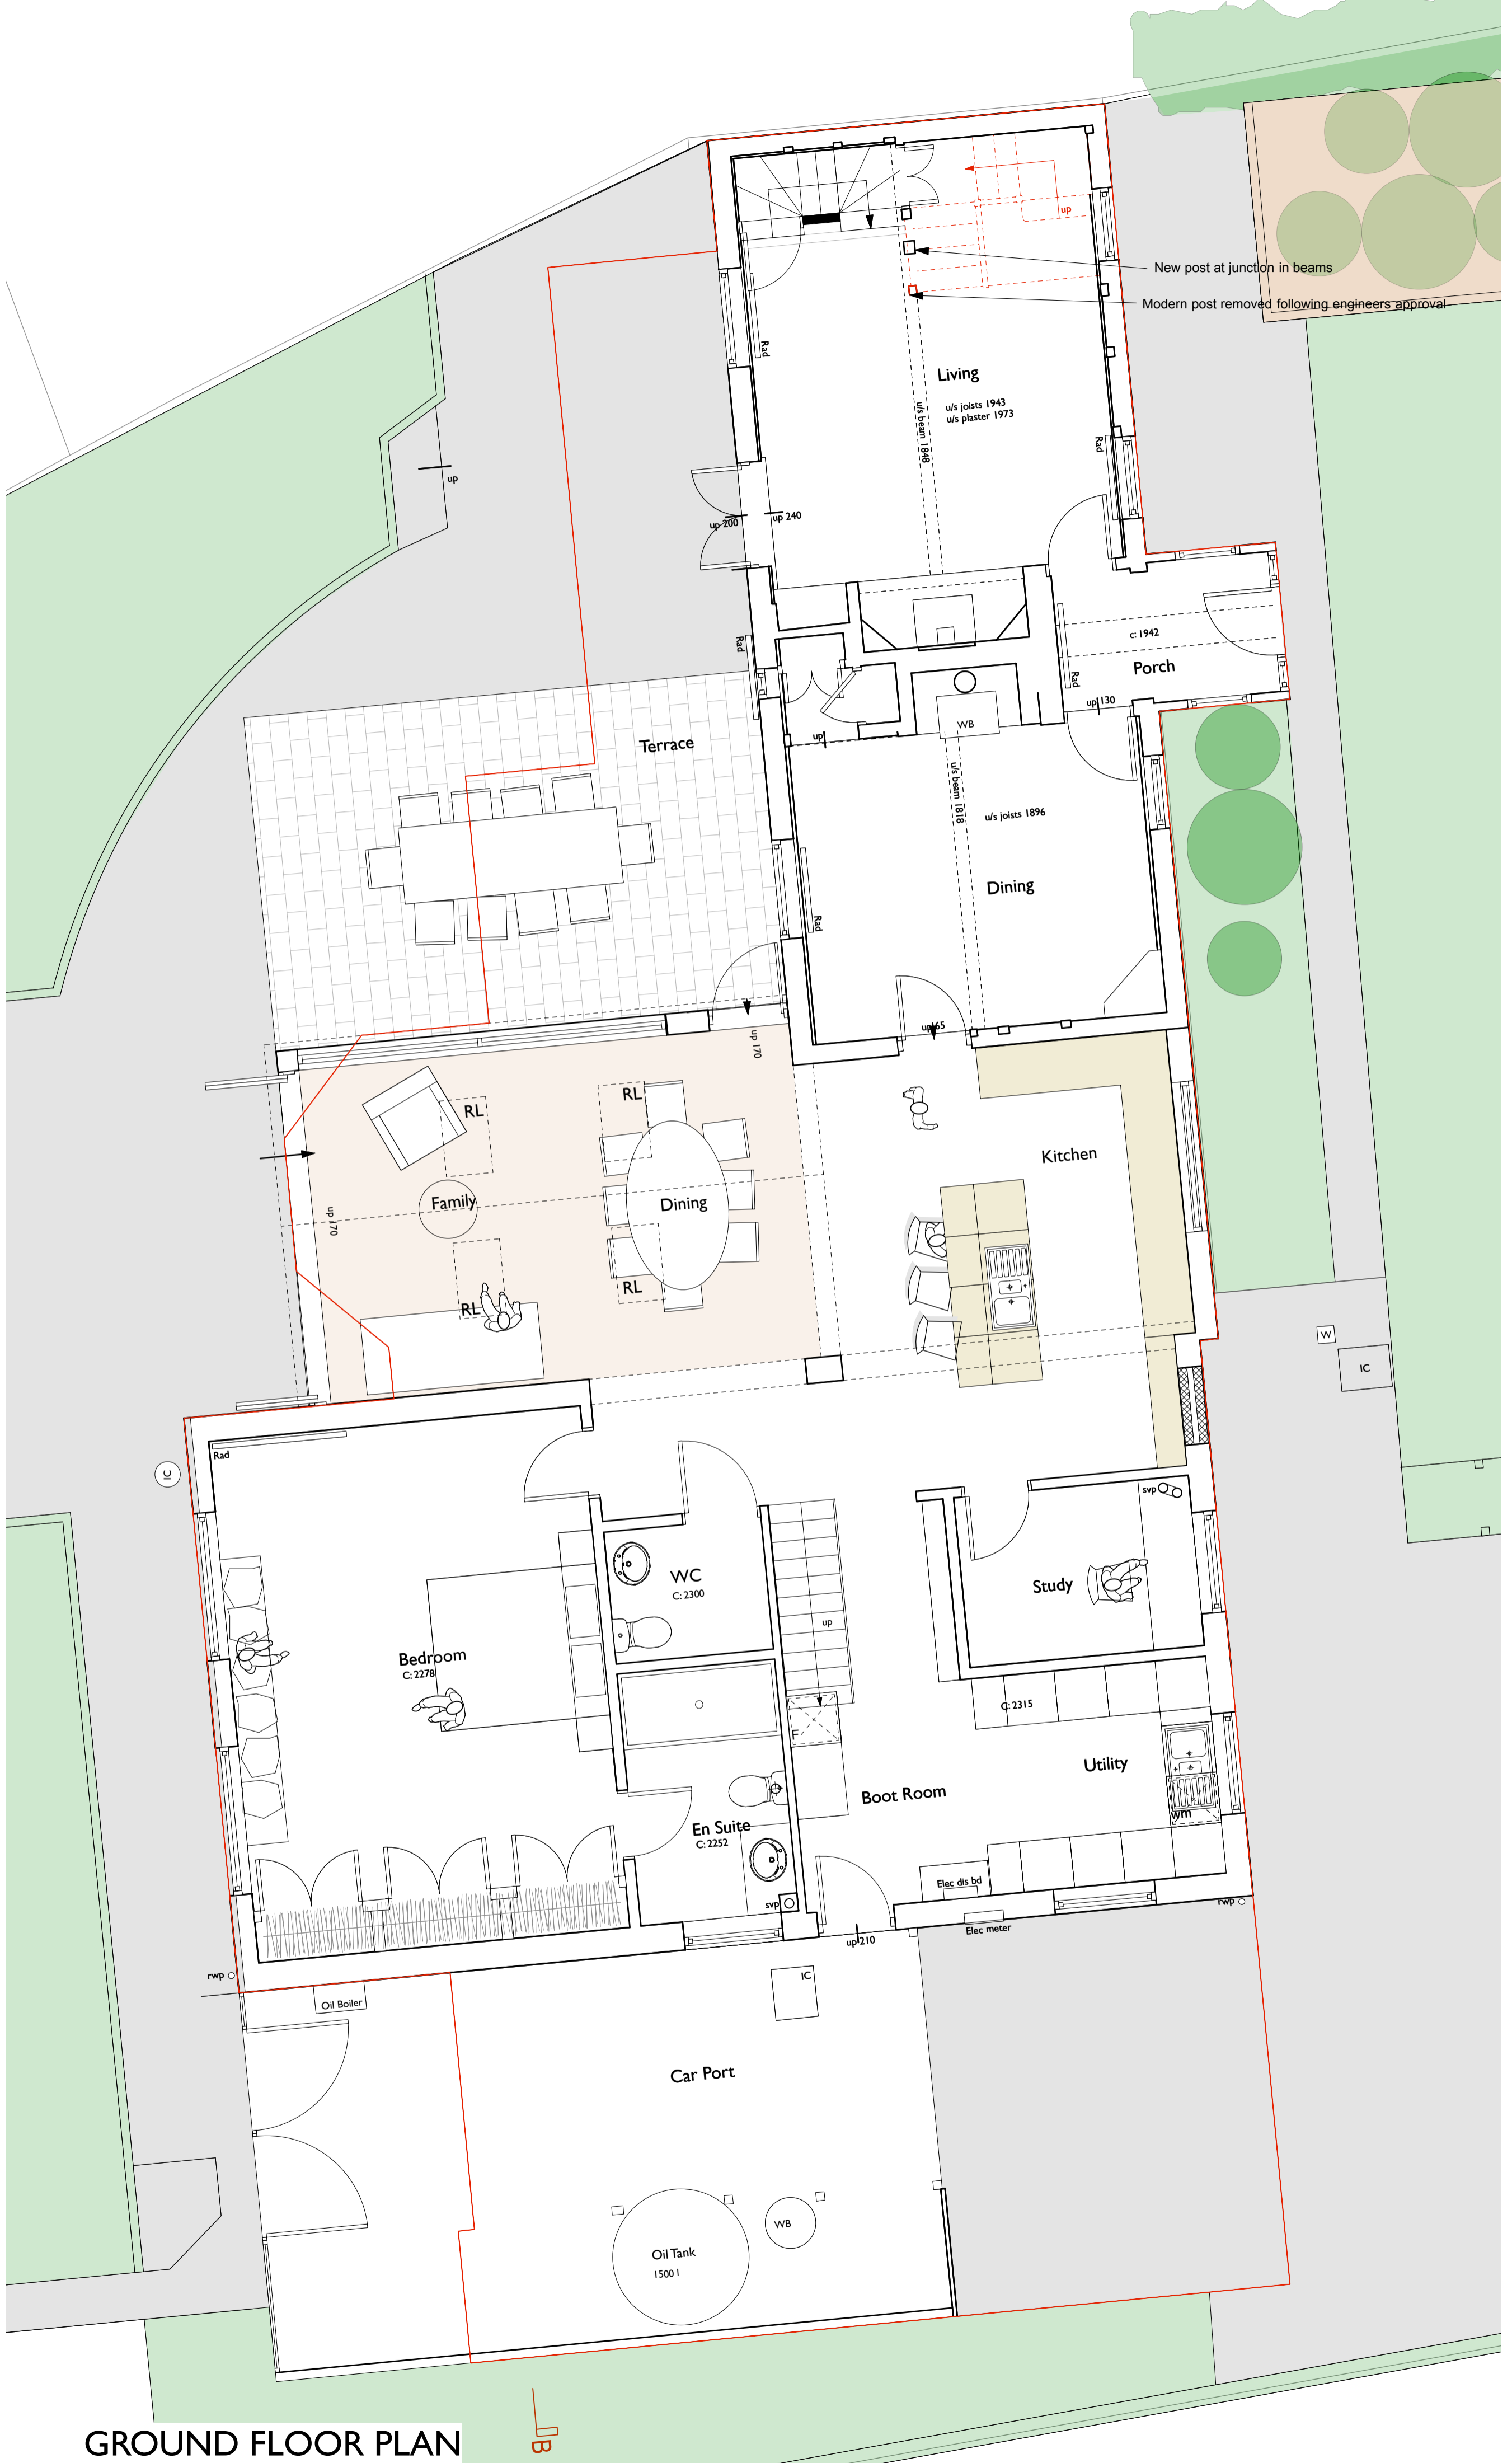


General Notes
 1. Do not scale this drawing. All dimensions to be as noted. Contractor to check all dimensions on site before carry out works.
 2. This drawing is for the private and confidential use of the client for whom it was undertaken and it should not be reproduced in whole or in part or relied upon by third parties for any use without the express written authority of Beech Architects Limited.

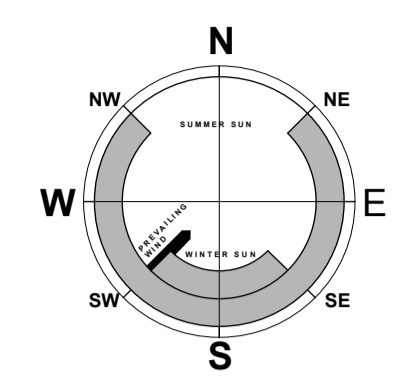

GROUND FLOOR PLAN

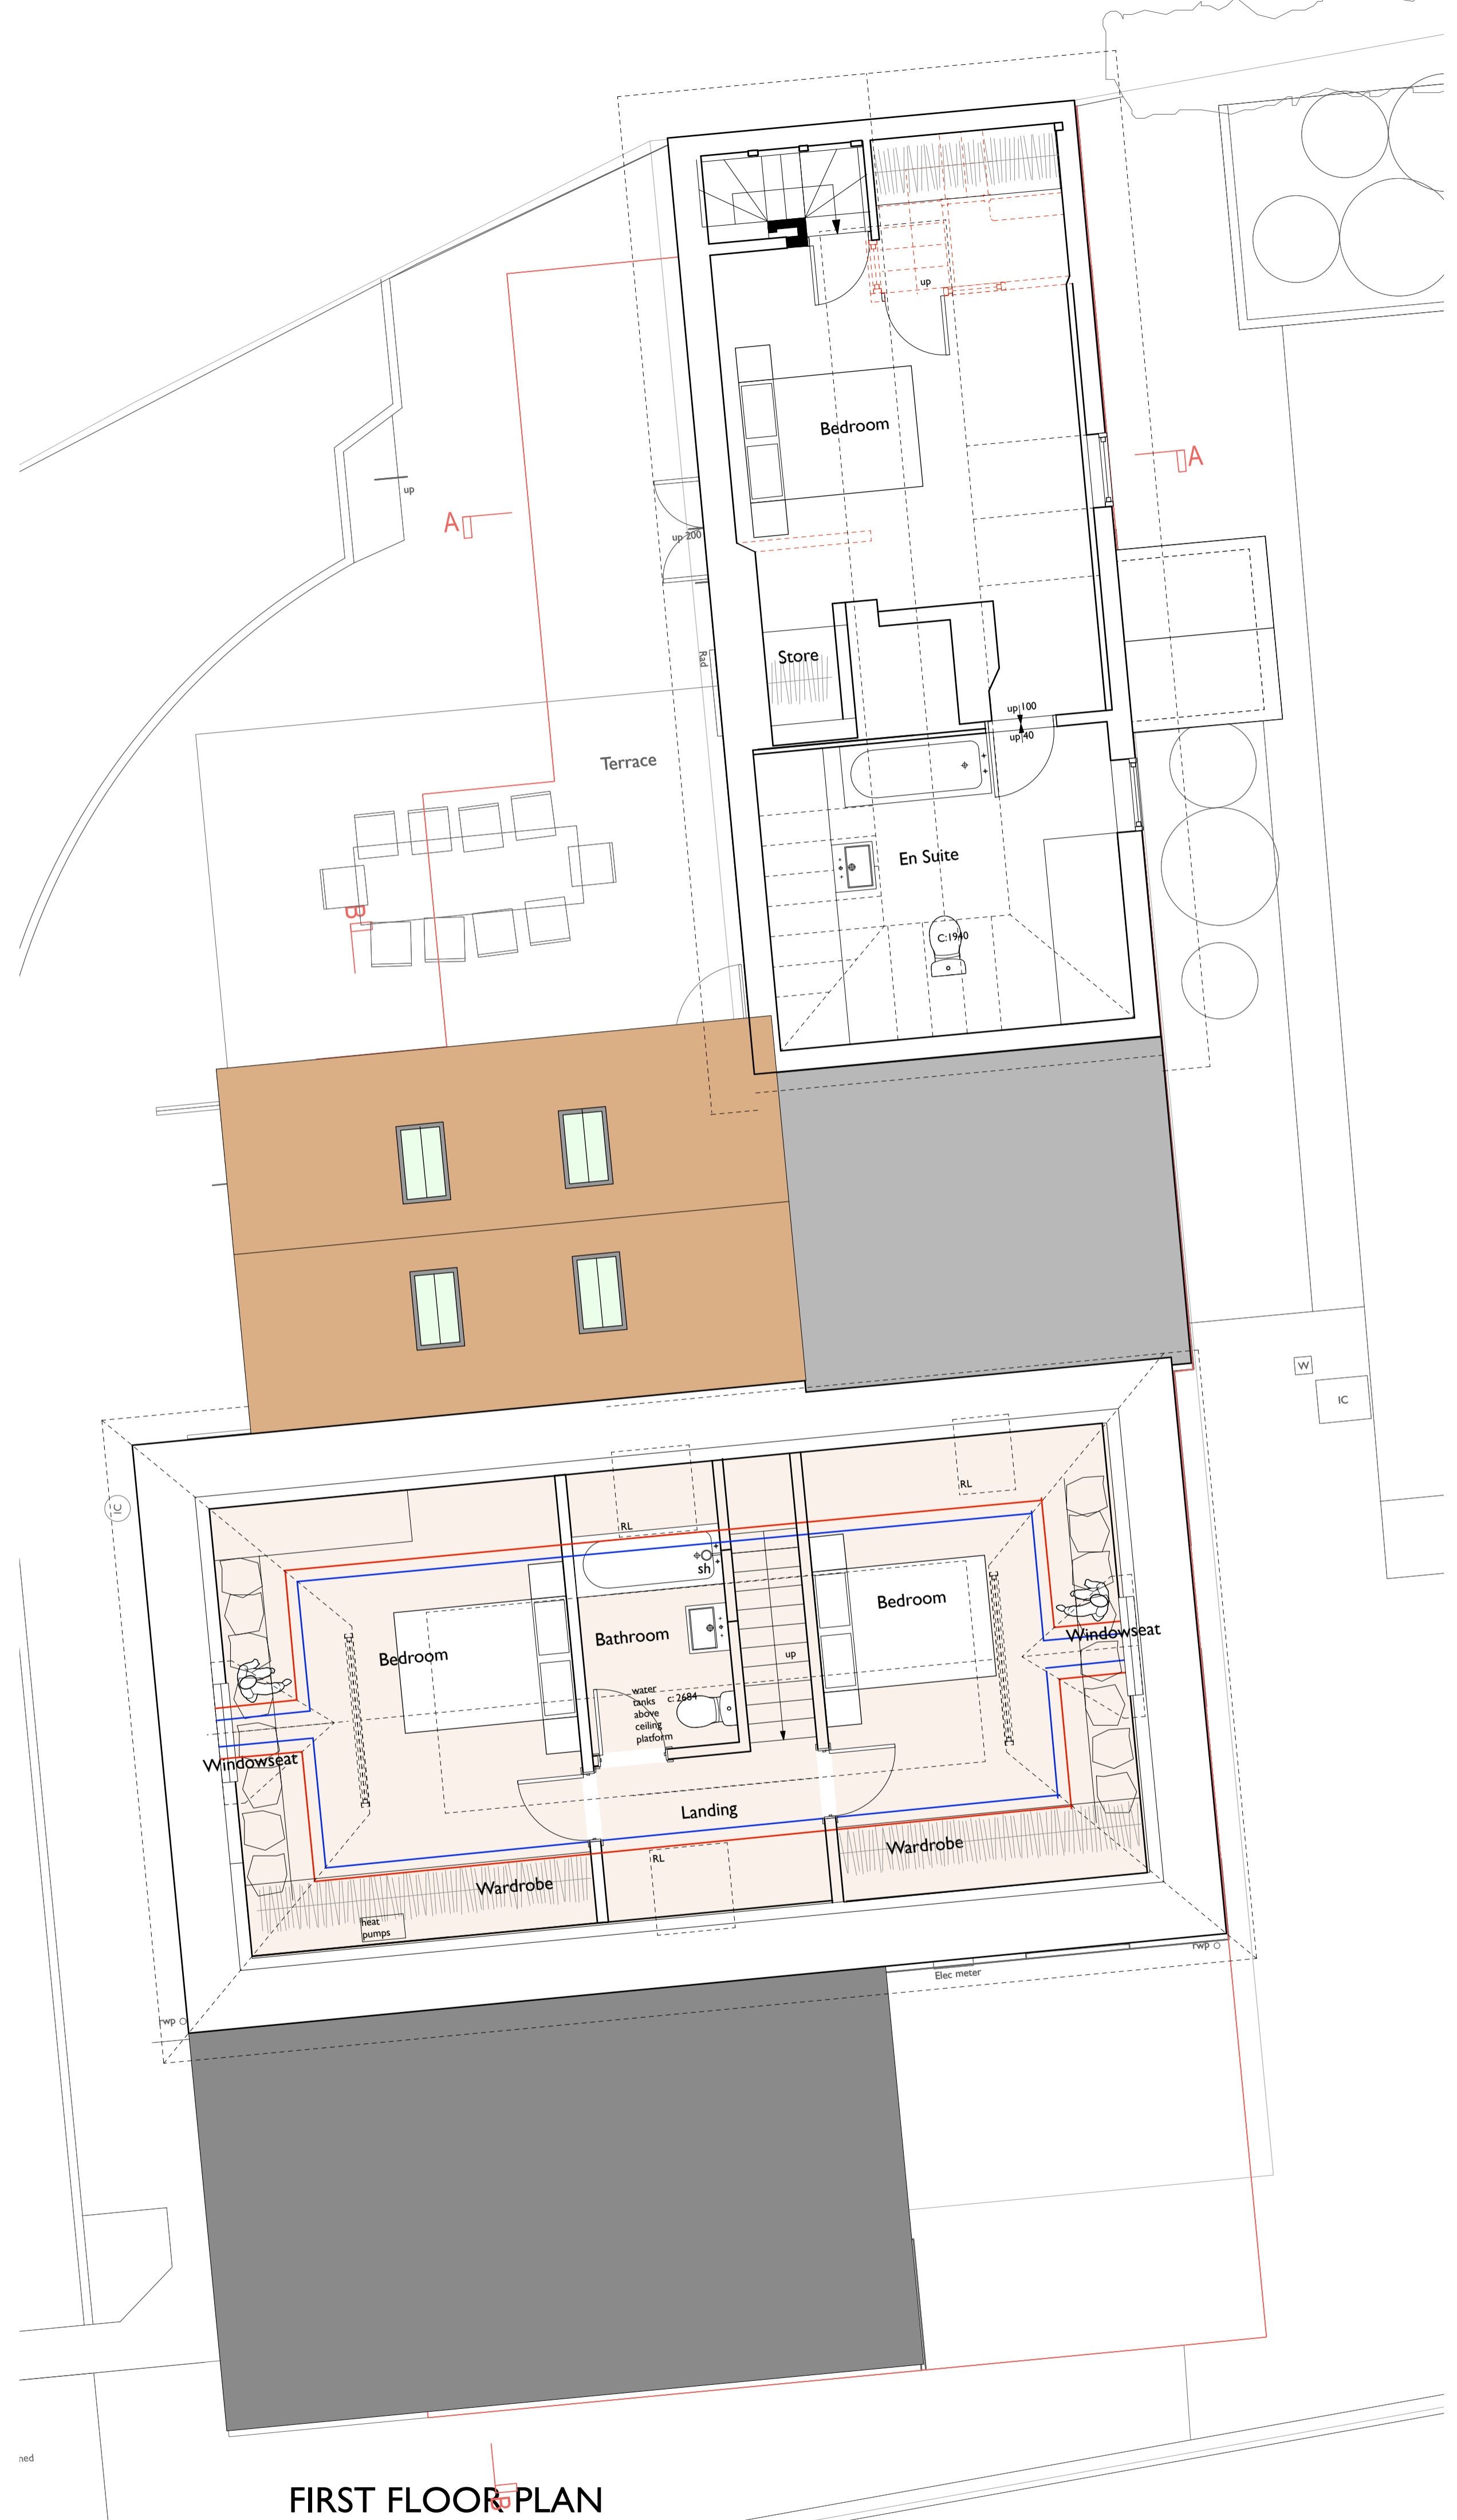

FIRST FLOOR PLAN

Rev A - 21/5/21 - Plans updated. Extra stair tread added

Beech ARCHITECTS
 Church Farm Barn
 The Street
 Thornton
 Suffolk
 IP23 7JR
 www.beecharchitects.com
 enquiries@beecharchitects.com
 t 01379 678442

CLIENT
 Catherine & Michael Turner

PROJECT
 Tregarthan Cottage
 Freewood Street
 Bradfield St George
 Suffolk
 IP30 0AY

DRAWING
 Proposed Ground & First Floor Plans 2021

SCALE
 1:50 @ A1

DATE
 MAY 2021

DRAWING NUMBER	JOB NUMBER	STATUS	REV
20	324	Preliminary	A

This drawing is copyright and remains the property of Beech Architects Ltd. Original size A1. Scale shown will be incorrect if reproduced in any other format. All dimensions to be checked on site.