




1. Do not scale this drawing. All dimensions to be noted. Contractor to check all dimensions on site before carry out works.
 2. This drawing is for the private and confidential use of the client for whom it was undertaken and it should not be reproduced in whole or in part or relied upon by third parties for any use without the express written authority of Beech Architects Limited.

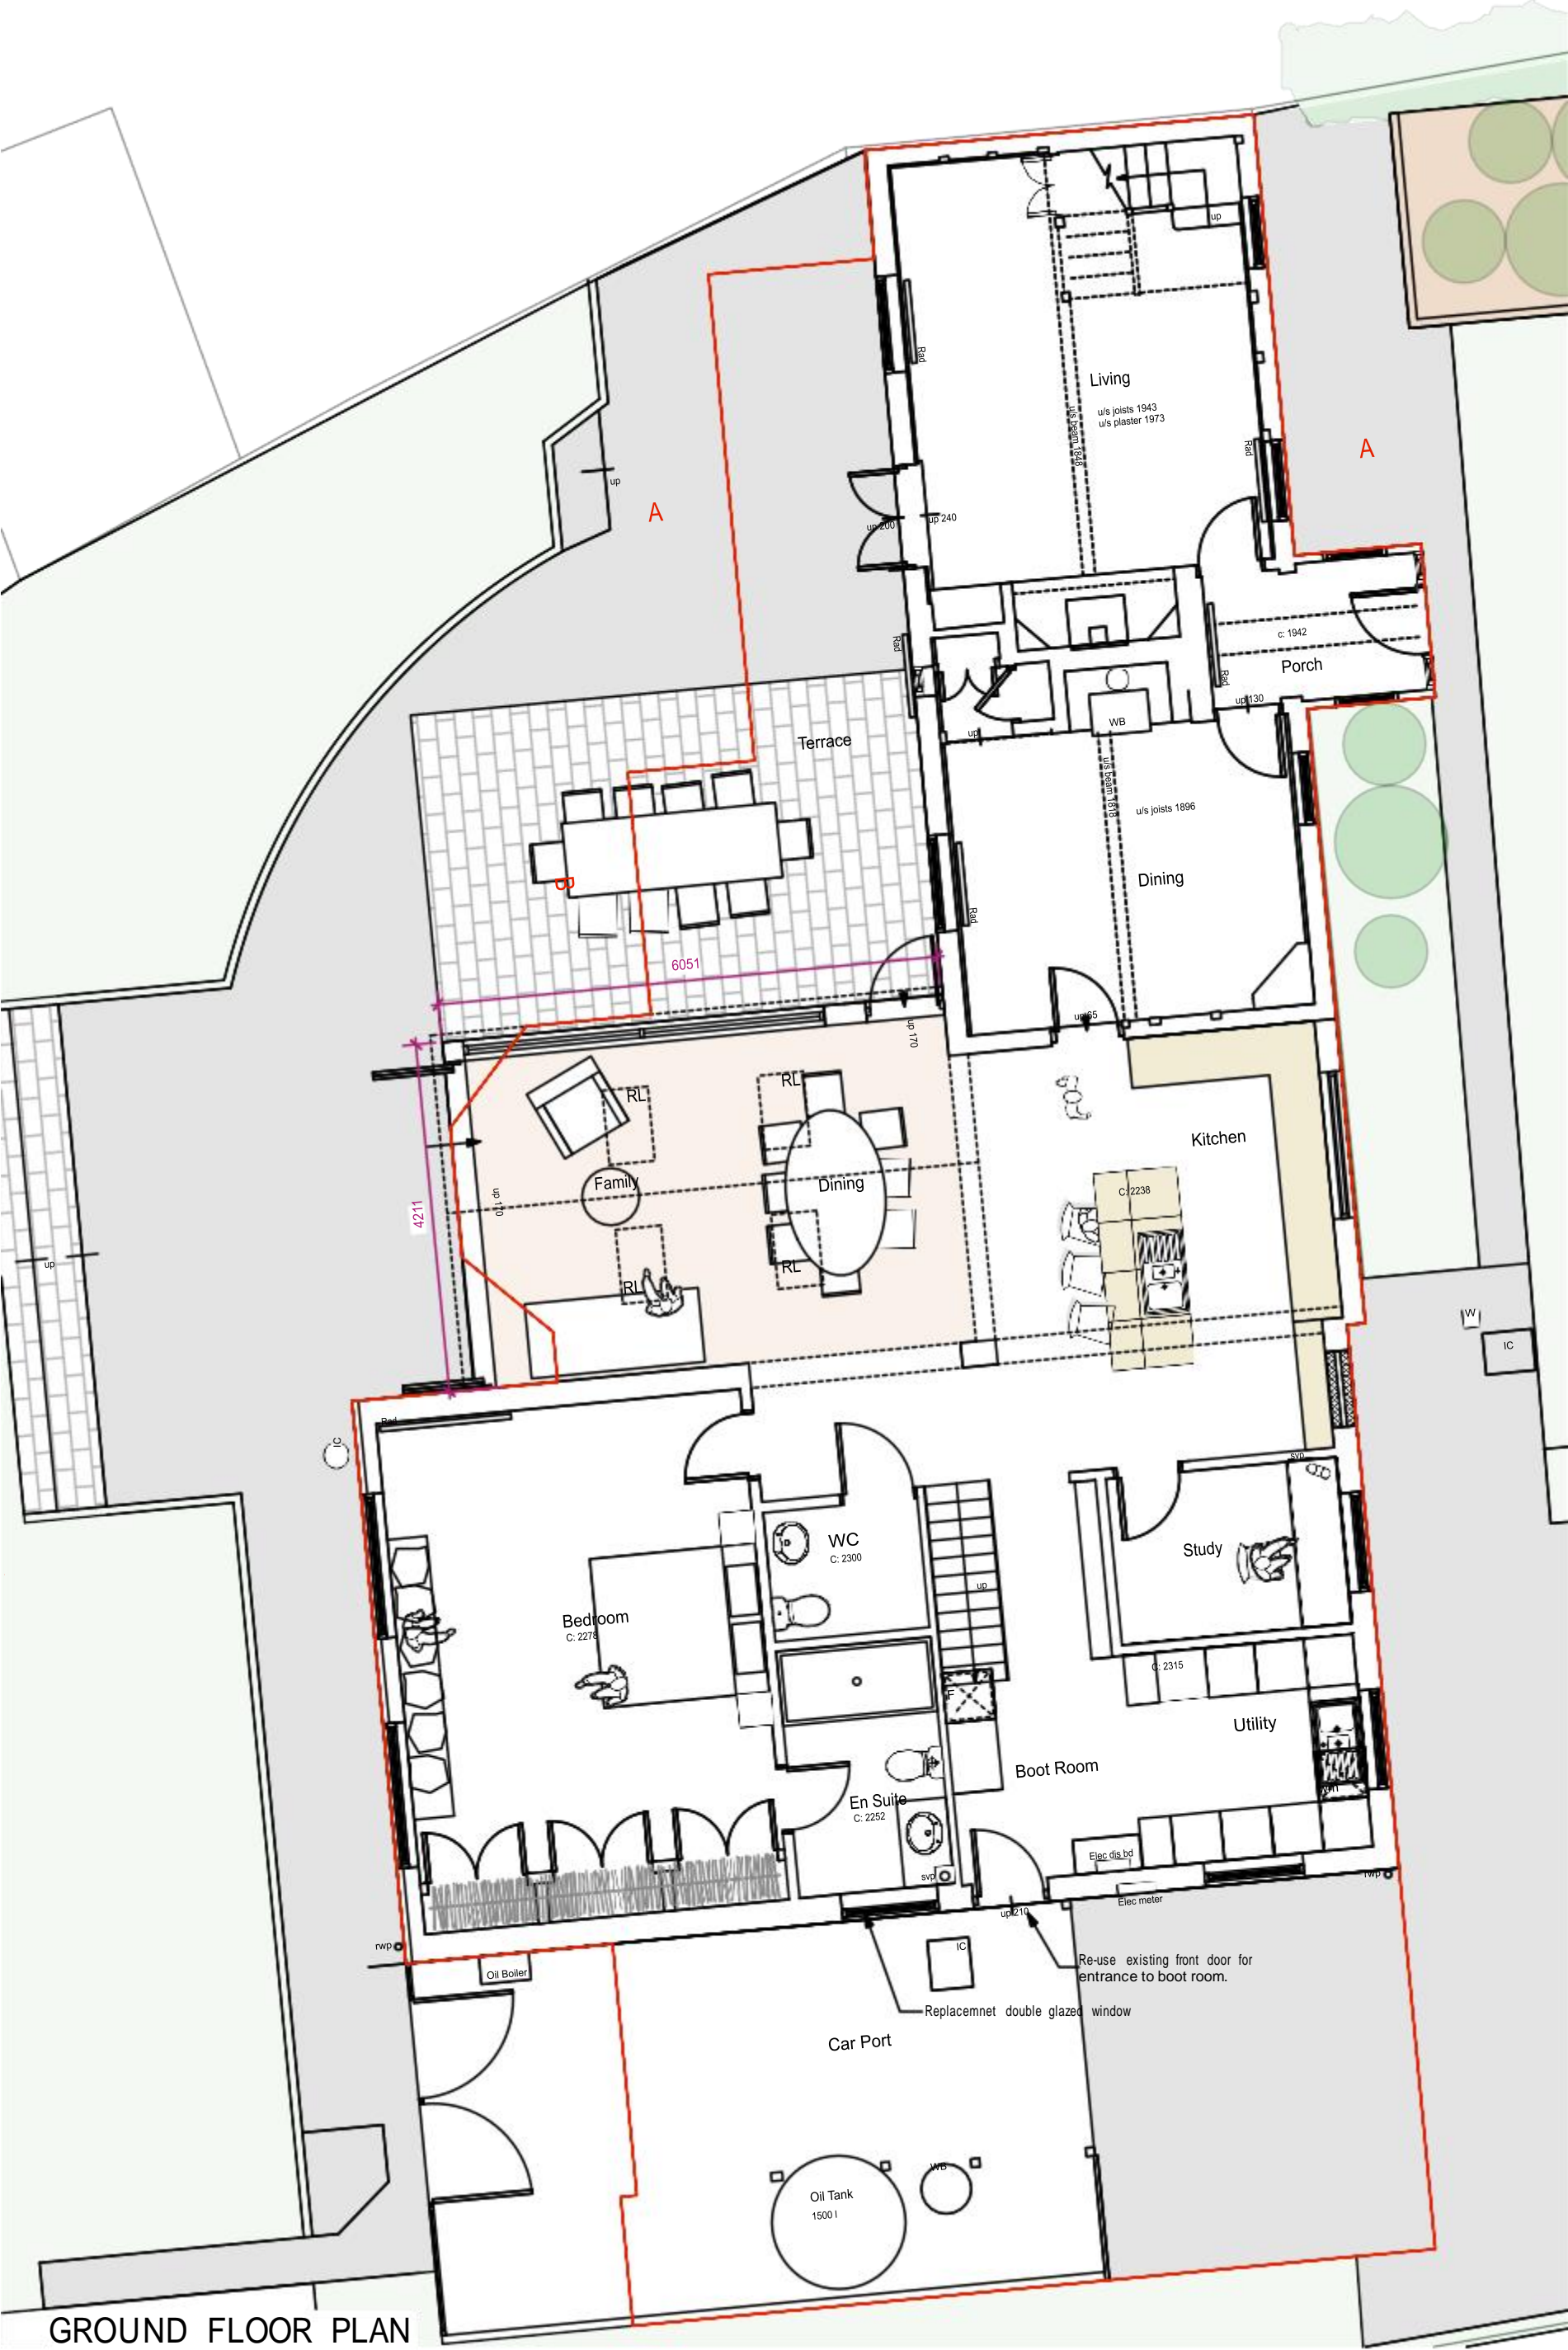

GROUND FLOOR PLAN

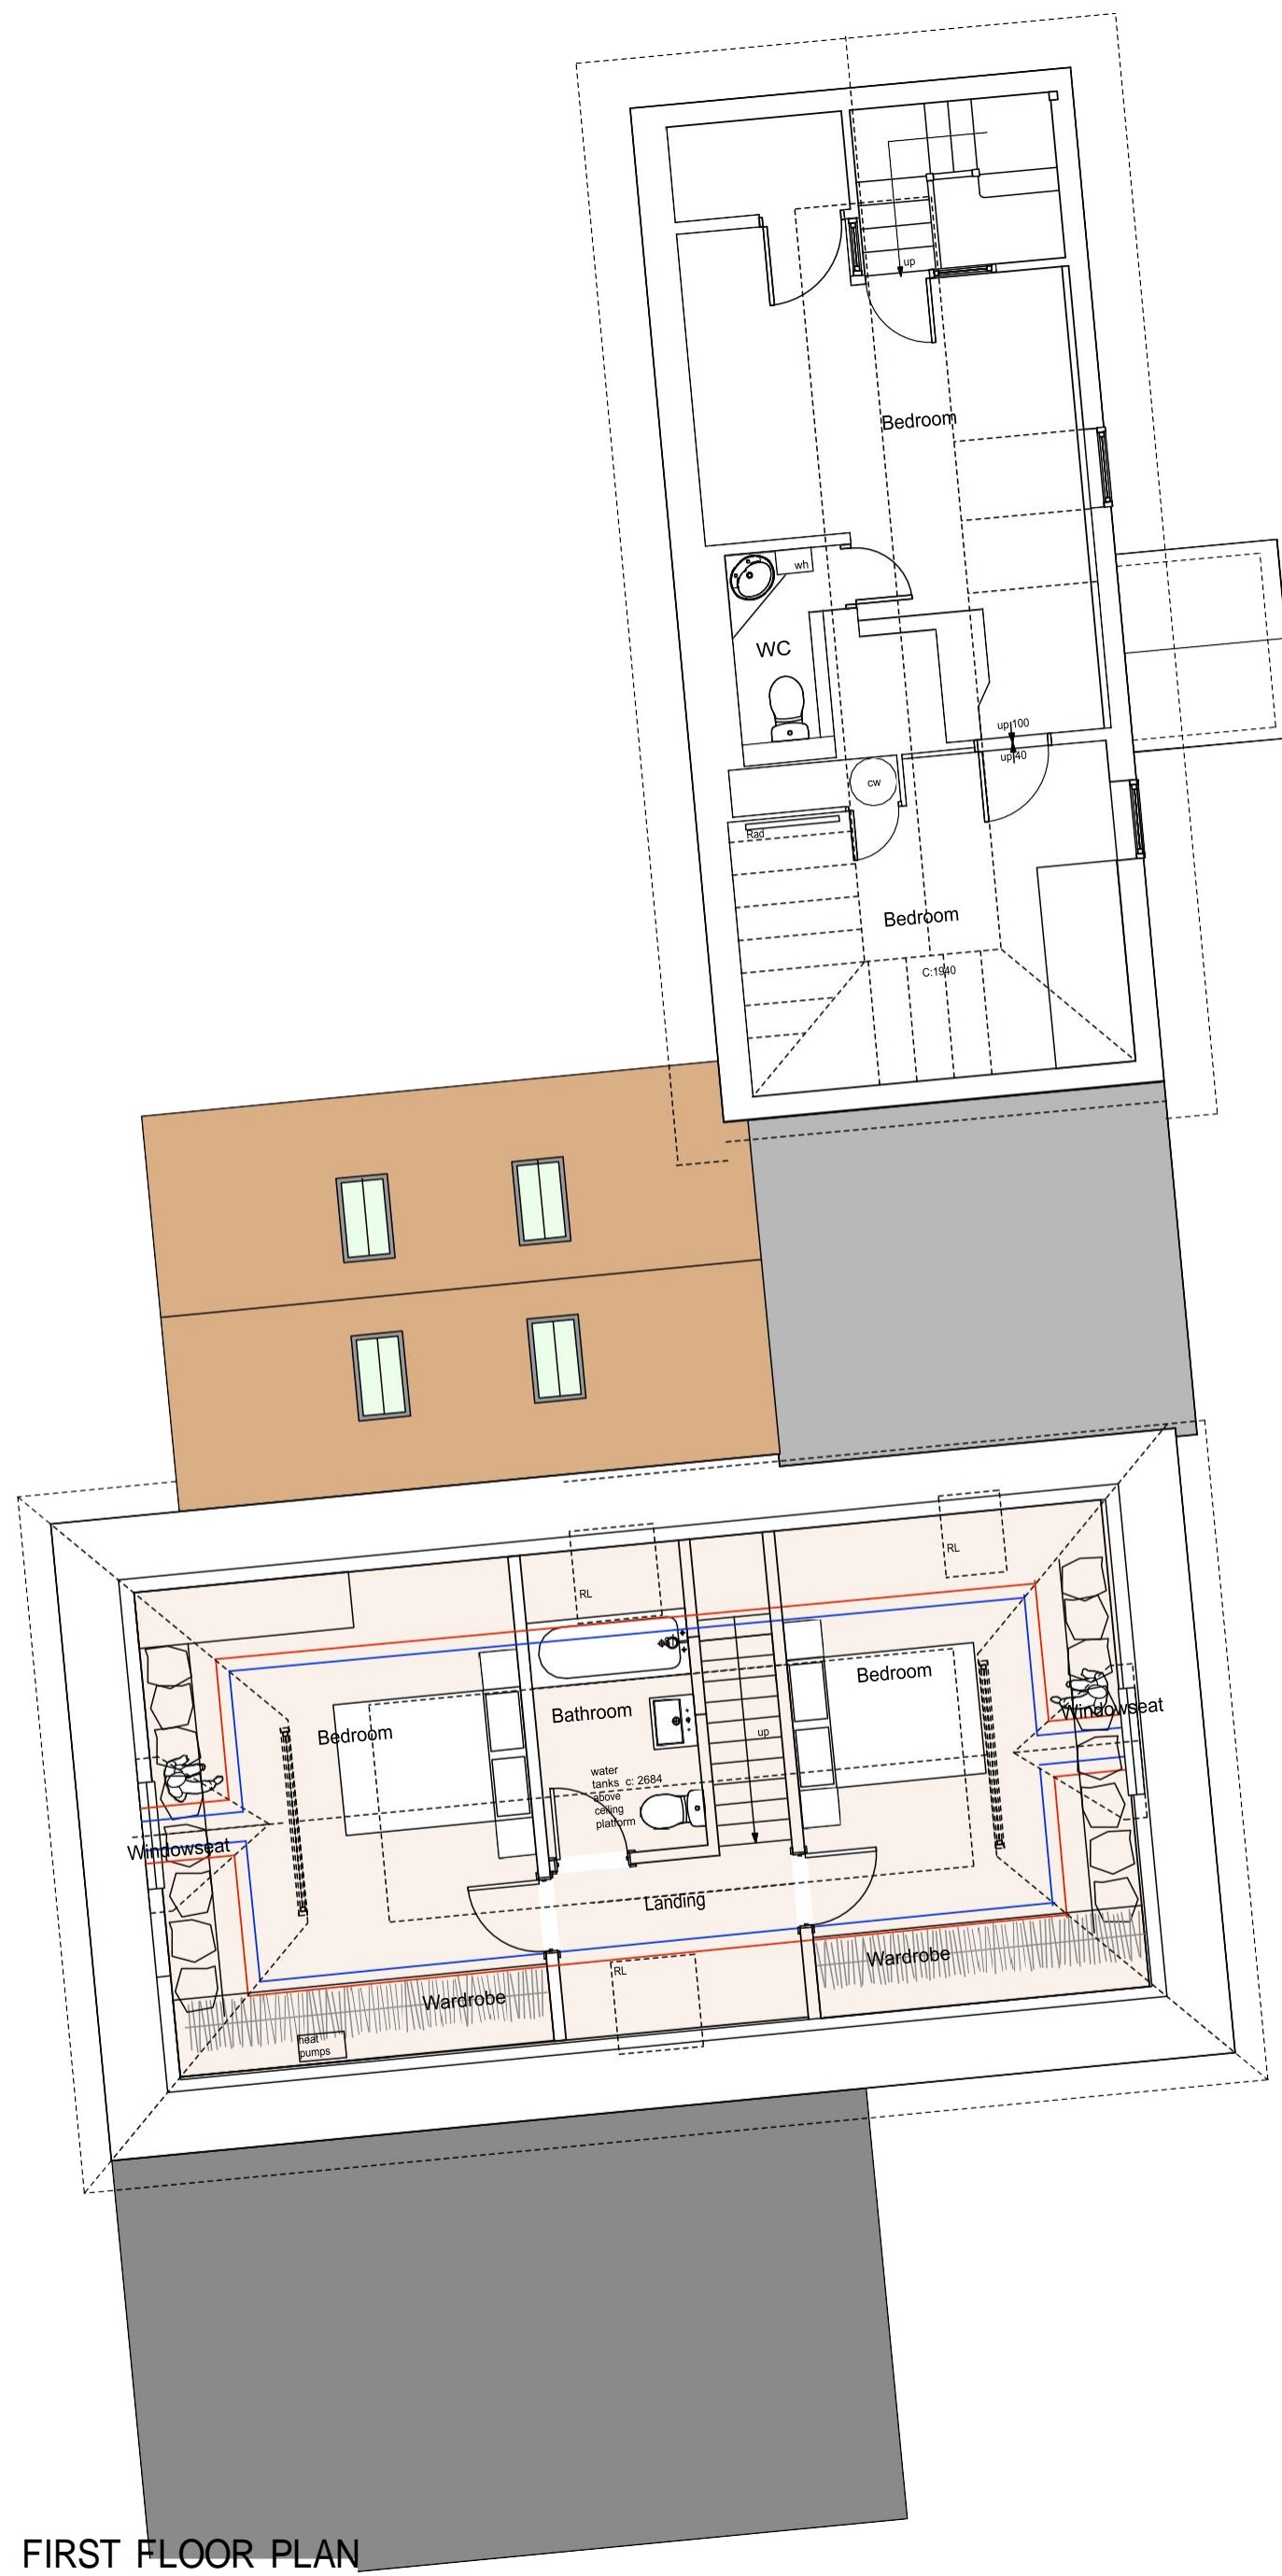

FIRST FLOOR PLAN

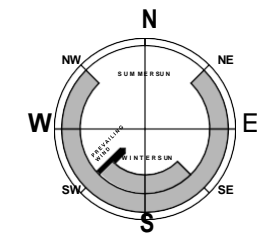

i	11.12.18	Plans updated following client email
H	20.11.18	Plans updated following conservation meeting Dormers reduced in size and lowered, rear windows reduced in size, rear extension shortened 500mm, overhangs to extension reduced
G	2.10.18	Plans updated following correspondence
F	20.07.18	Plans updated following correspondence
E	19.07.18	Plans updated following correspondence
D	16.06.18	Plans updated following correspondence
C	7.06.18	Plans updated following correspondence and meeting
B	7.05.18	Plans updated following correspondence
A	17.04.18	Plans updated following correspondence

Rev

Beech ARCHITECTS
 Church Farm Barn
 The Street
 Thorndon
 Suffolk
 IP23 7JR
 e enquiries@beecharchitects.com
 t 01379 678442
 www.beecharchitects.com

CLIENT
 Catherine & Michael Turner

PROJECT
 Tregarthan Cottage
 Freewood Street
 Bradfield St George
 Suffolk
 IP30 0AY

DRAWING
 Existing Ground & First Floor Plans

SCALE 1:50 @ A1	DATE JAN 2022		
DRAWING NUMBER 10	JOB NUMBER 324	STATUS Preliminary	REV i

This drawing is copyright and remains the property of Beech Architects Ltd. Original size A1. Scale shown will be incorrect if reproduced in any other format. All dimensions to be checked on site.