





General Notes
 1. Do not scale this drawing. All dimensions to be as noted. Contractor to check all dimensions on site before carry out works.
 2. This drawing is for the private and confidential use of the client for whom it was undertaken and it should not be reproduced in whole or in part or relied upon by third parties for any use without the express written authority of Beech Architects Limited.

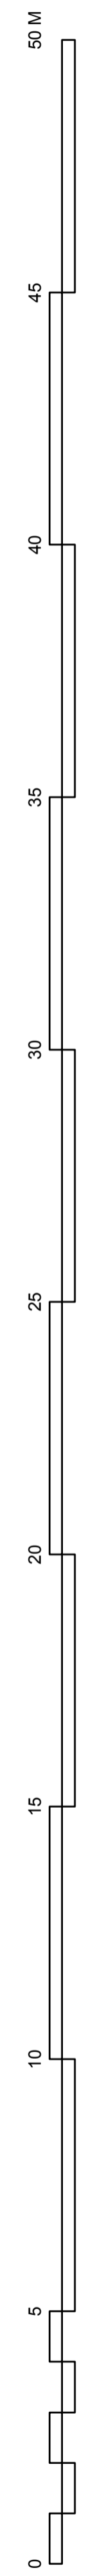

SITE PLAN 1:100

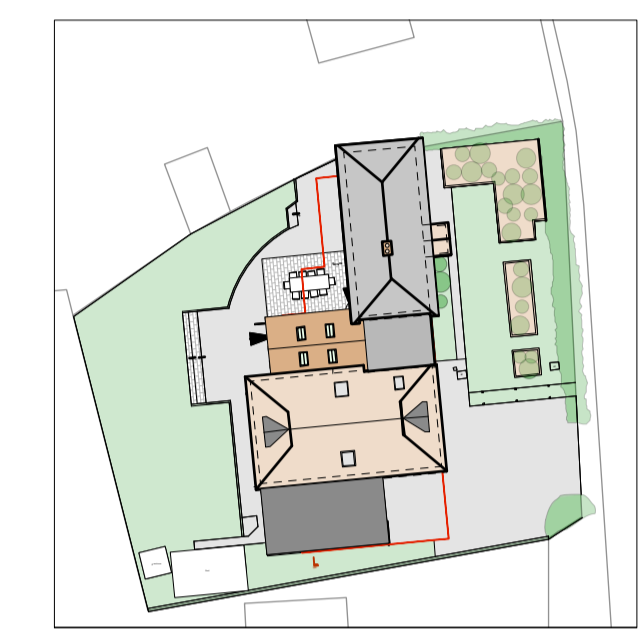

SITE BLOCK PLAN 1:500

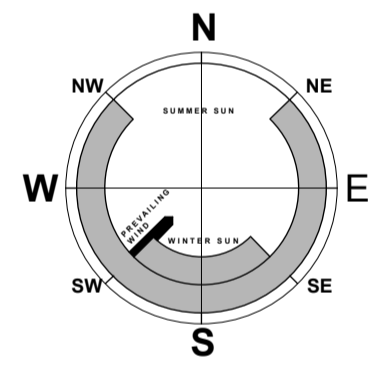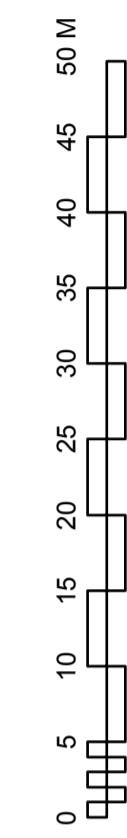

Rev	Date	Description
H	11.12.18	Plans updated following client email
G	20.11.18	Plans updated following conservation meeting. Dormers reduced in size and lowered, rear windows reduced in size, rear extension shortened 500mm, overhangs to extension reduced
F	2.10.18	
E	19.07.17	Plans updated following correspondence
D	16.06.17	Plans updated following correspondence
C	7.06.17	Plans updated following correspondence and meeting
B	7.05.17	Plans updated following correspondence
A	17.04.17	Plans updated following correspondence

Beech ARCHITECTS
 Church Farm Barn
 The Street
 Thornton
 Suffolk
 IP23 7JR
 www.beecharchitects.com
 enquiries@beecharchitects.com
 t 01379 678442

CLIENT
 Catherine & Michael Turner

PROJECT
 Tregarthan Cottage
 Freewood Street
 Bradfield St George
 Suffolk
 IP30 0AY

DRAWING
 Site Block Plan

SCALE 1:100; 1:500 @ A1	DATE APR 2018
----------------------------	------------------

DRAWING NUMBER	JOB NUMBER	STATUS	REV
09	324	Preliminary	H

This drawing is copyright and remains the property of Beech Architects Ltd. Original size A1. Scale shown will be incorrect if reproduced in any other format. All dimensions to be checked on site.