




South Elevation

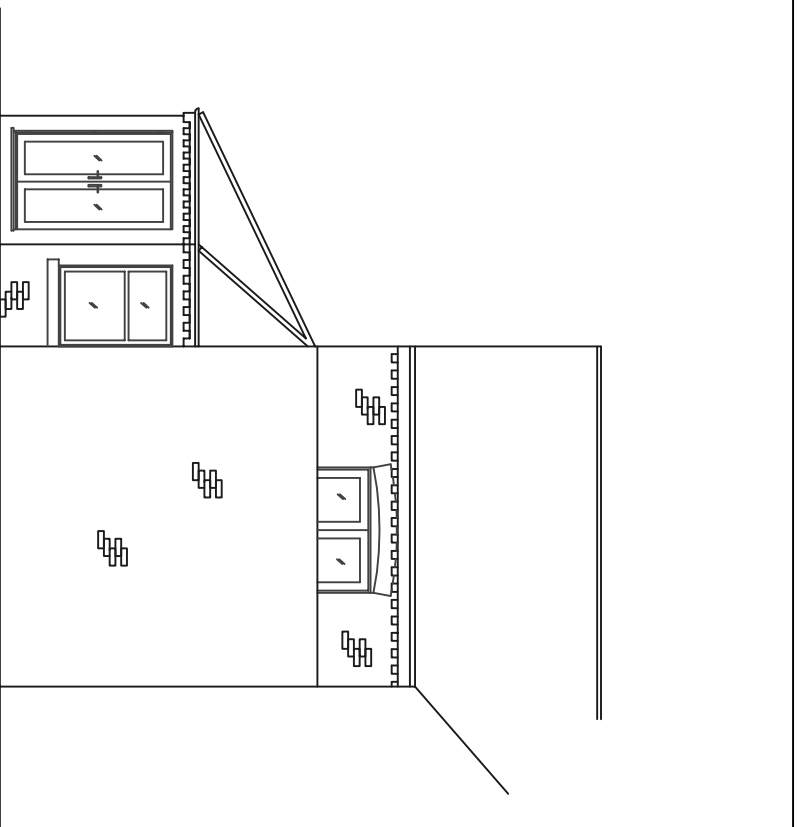

East Elevation

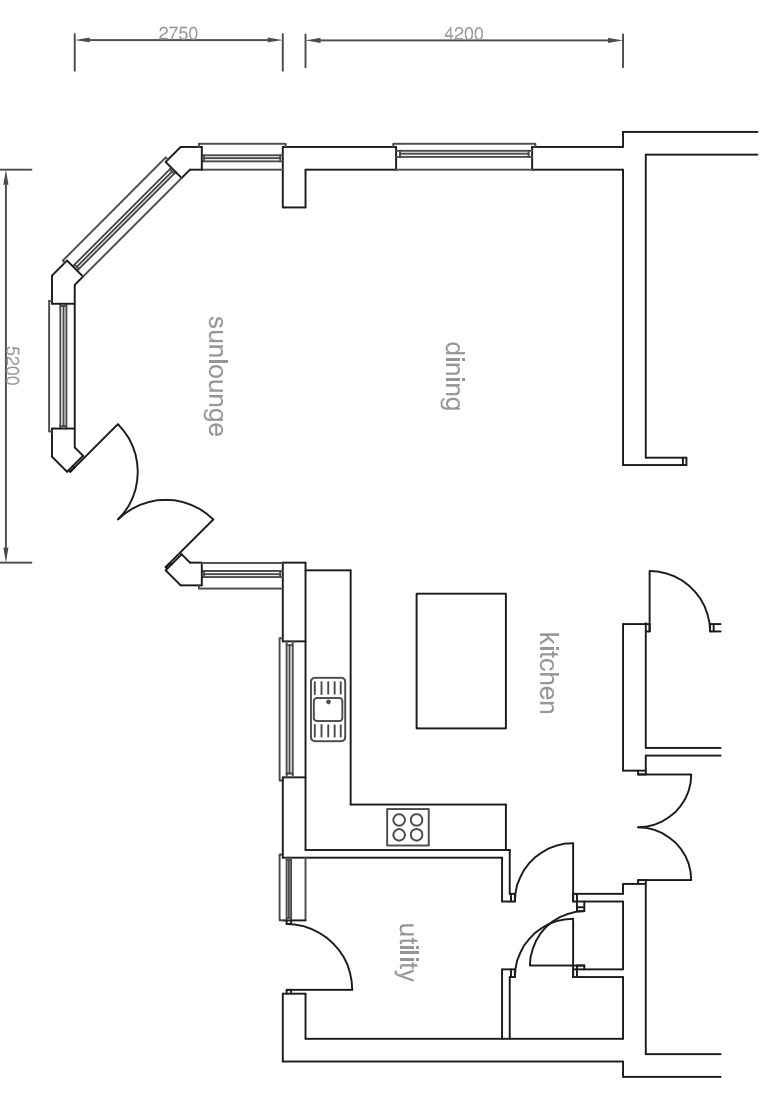

Ground floor plan

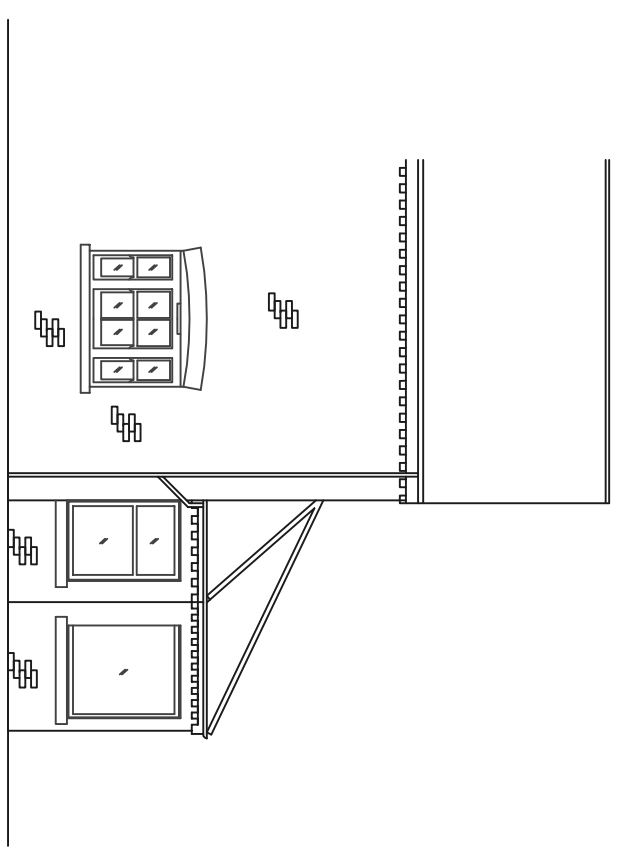

West Elevation

A: 5.1.22.: Rear elevation amended BK  
**Proposed extension & alterations to:**  
 Hedge House  
 Main Road  
 Hundleby  
 Spilsby

Existing floor plan and elevations



218 Burgh Road, Skegness

Lincolnshire PE25 2LQ. Tel: 07887 950292

Date December 2021

Scale 1:100 @A3

Drawing no. 4594-03

Revision A

DO NOT SCALE. ALL DIMENSIONS TO BE OBTAINED FROM THE DRAWING AND COMPARED TO THE ORIGINAL DRAWING. DIMENSIONS ON THIS DRAWING ARE APPROXIMATE AND SHOULD NOT BE USED FOR CONSTRUCTION WITHOUT WRITTEN CONSENT.