



DO NOT SCALE

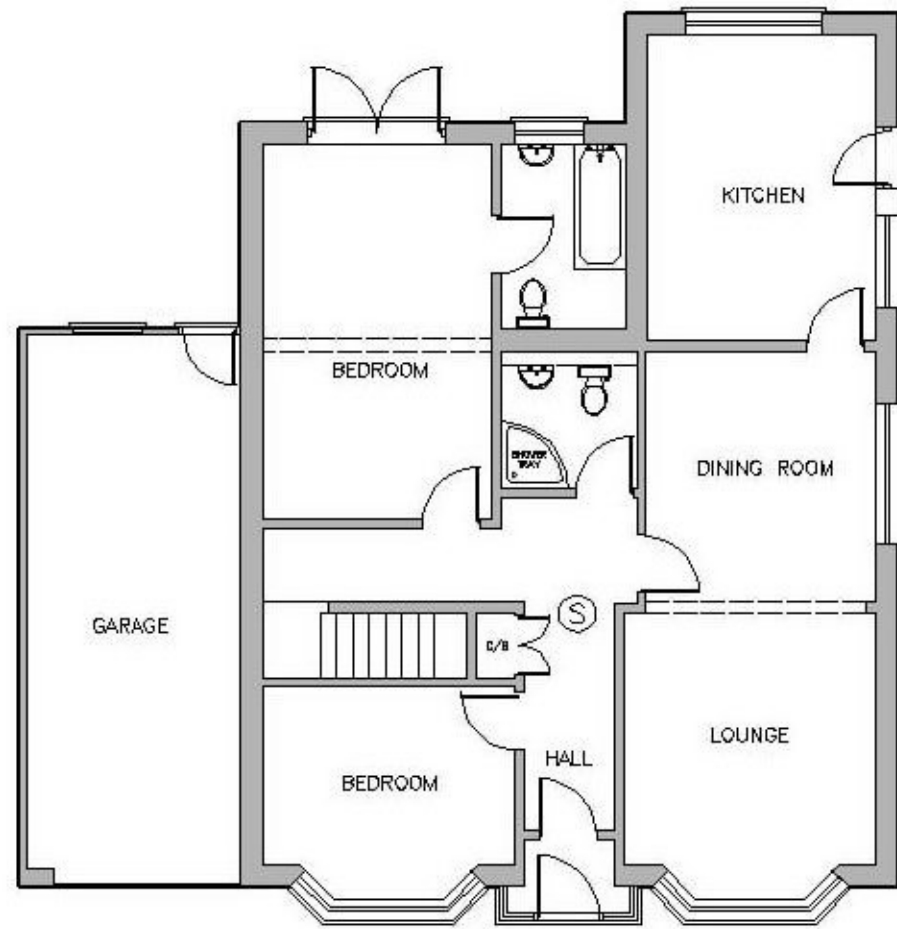



FRONT

EXISTING GROUND FLOOR PLAN SCALE 1:100

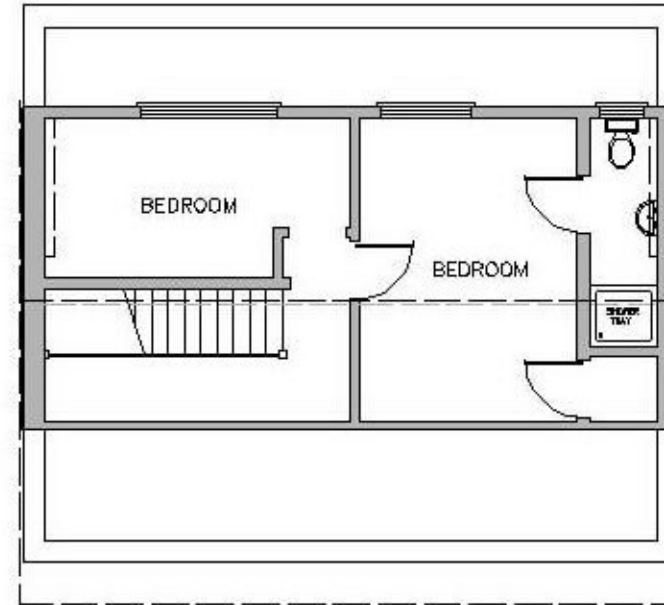

FRONT

EXISTING FIRST FLOOR PLAN SCALE 1:100

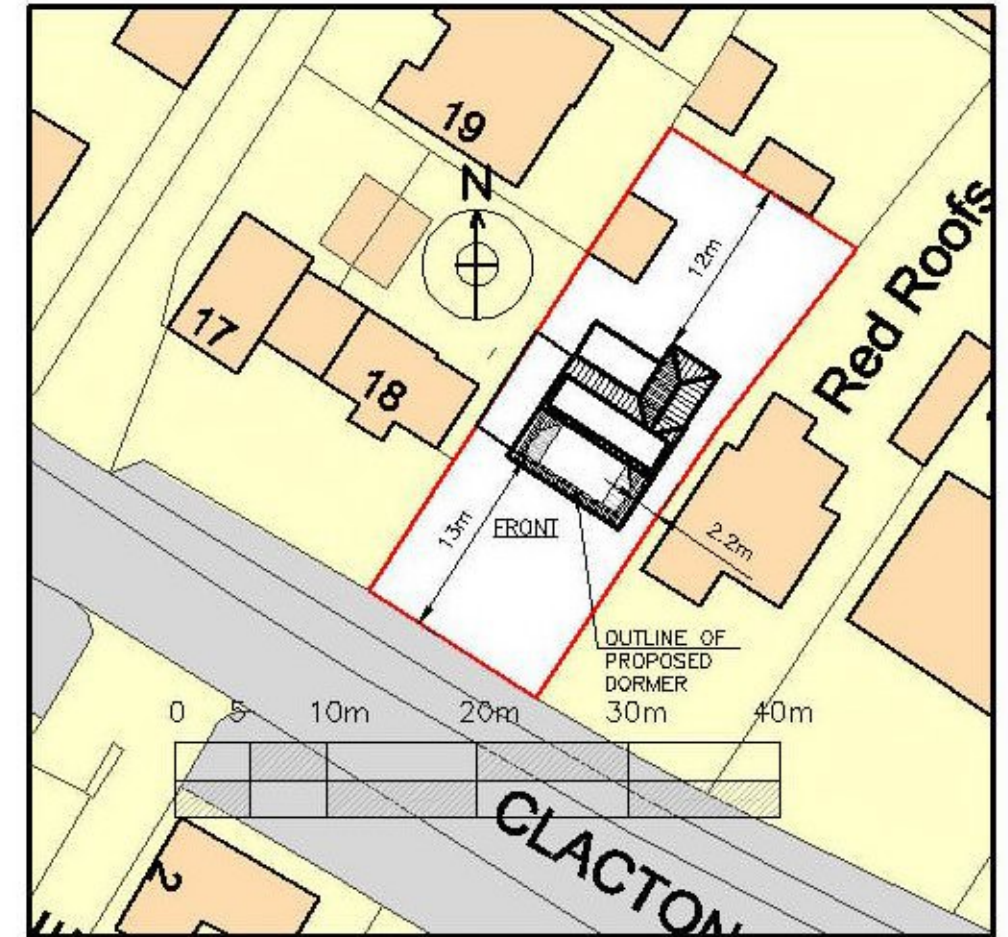 

BLOCK PLAN
SCALE 1:500

- INDICATES STUD PARTITIONS
- (S) INDICATES APPROX POSITION OF SMOKE ALARMS - INTERLINKED SEE MAIN NOTES
- (HD) INDICATES APPROX POSITION OF HEAT DETECTOR - INTERLINKED SEE MAIN NOTES

REVISIONS

REV	DATE	DESCRIPTION

Ridgeway
Building Design Limited
Tel: [REDACTED]
Mobile: [REDACTED]

Scales AS SHOWN ON A3 Drawn C. ROBARDS Date DEC 2021

Project THE LILACS, CLACTON RD,
ELMSTEAD MKT, ESSEX CO7 7DA

Client MRS S STEVENS

Title PROPOSED ALTERATIONS TO EXISTING LOFT
CONVERSION

Drawing No. 2449 - 01