





DO NOT SCALE

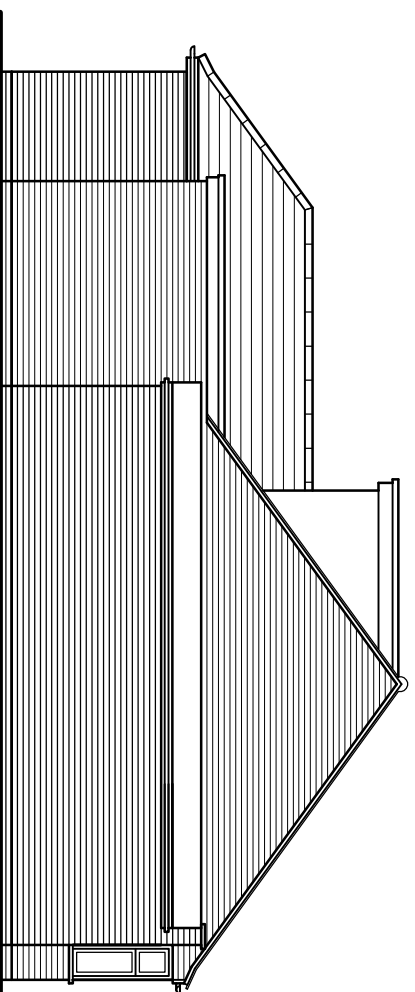

EXTG. LEFT FLANK ELEVATION SCALE 1:100

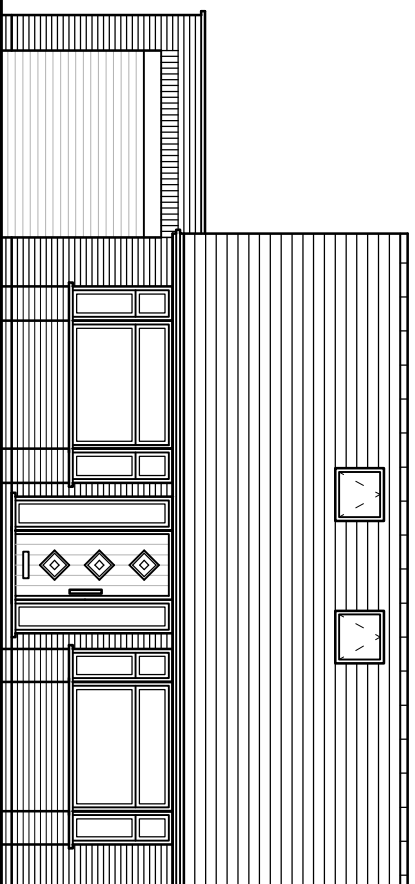

EXTG. FRONT ELEVATION SCALE 1:100

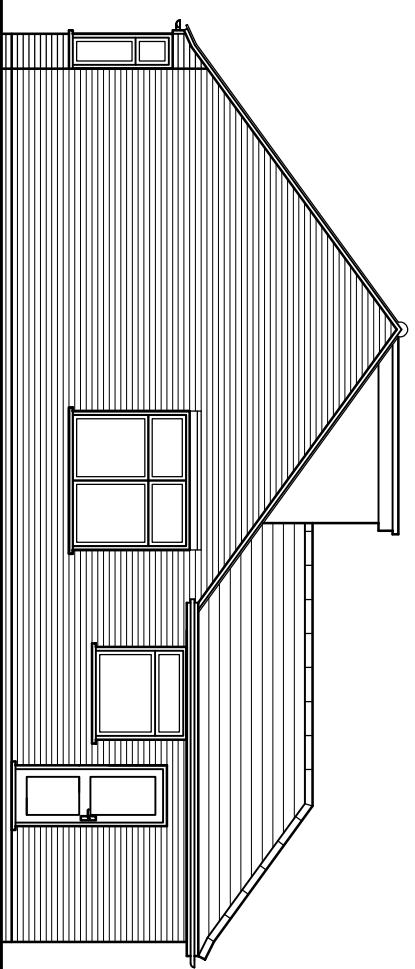 

EXTG. RIGHT FLANK ELEVATION SCALE 1:100

REVISIONS

REV	DATE	DESCRIPTION

Ridgeway
Building Design Limited

Tel: 01621 810175

Mobile: 07846 743715

chris@ridgewaybuildingdesign.co.uk



RIDGEWAY
BUILDING DESIGN LIMITED

Scales AS SHOWN ON A3

Drawn C. ROBARDS

Date DEC 2021

Project **THE LILACS, CLACTON RD,
ELMSTEAD MKT, ESSEX CO7 7DA**

Client **MRS S STEVENS**

Title **PROPOSED ALTERATIONS TO EXISTING LOFT
CONVERSION**

Drawing No. **2449 - 02**