
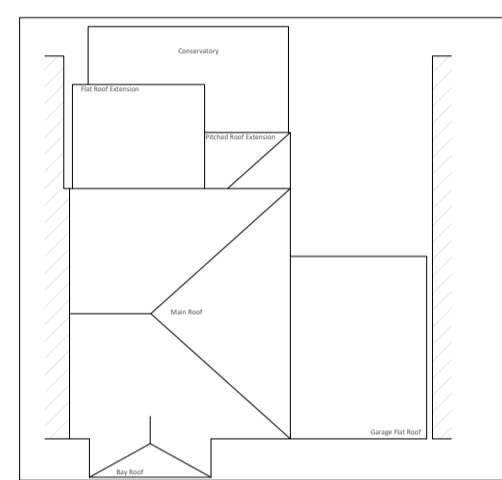


Site Location Plan


1:1250

— Site boundary

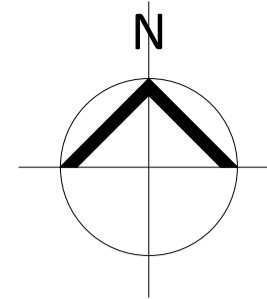

Existing Roof Plan

1:200

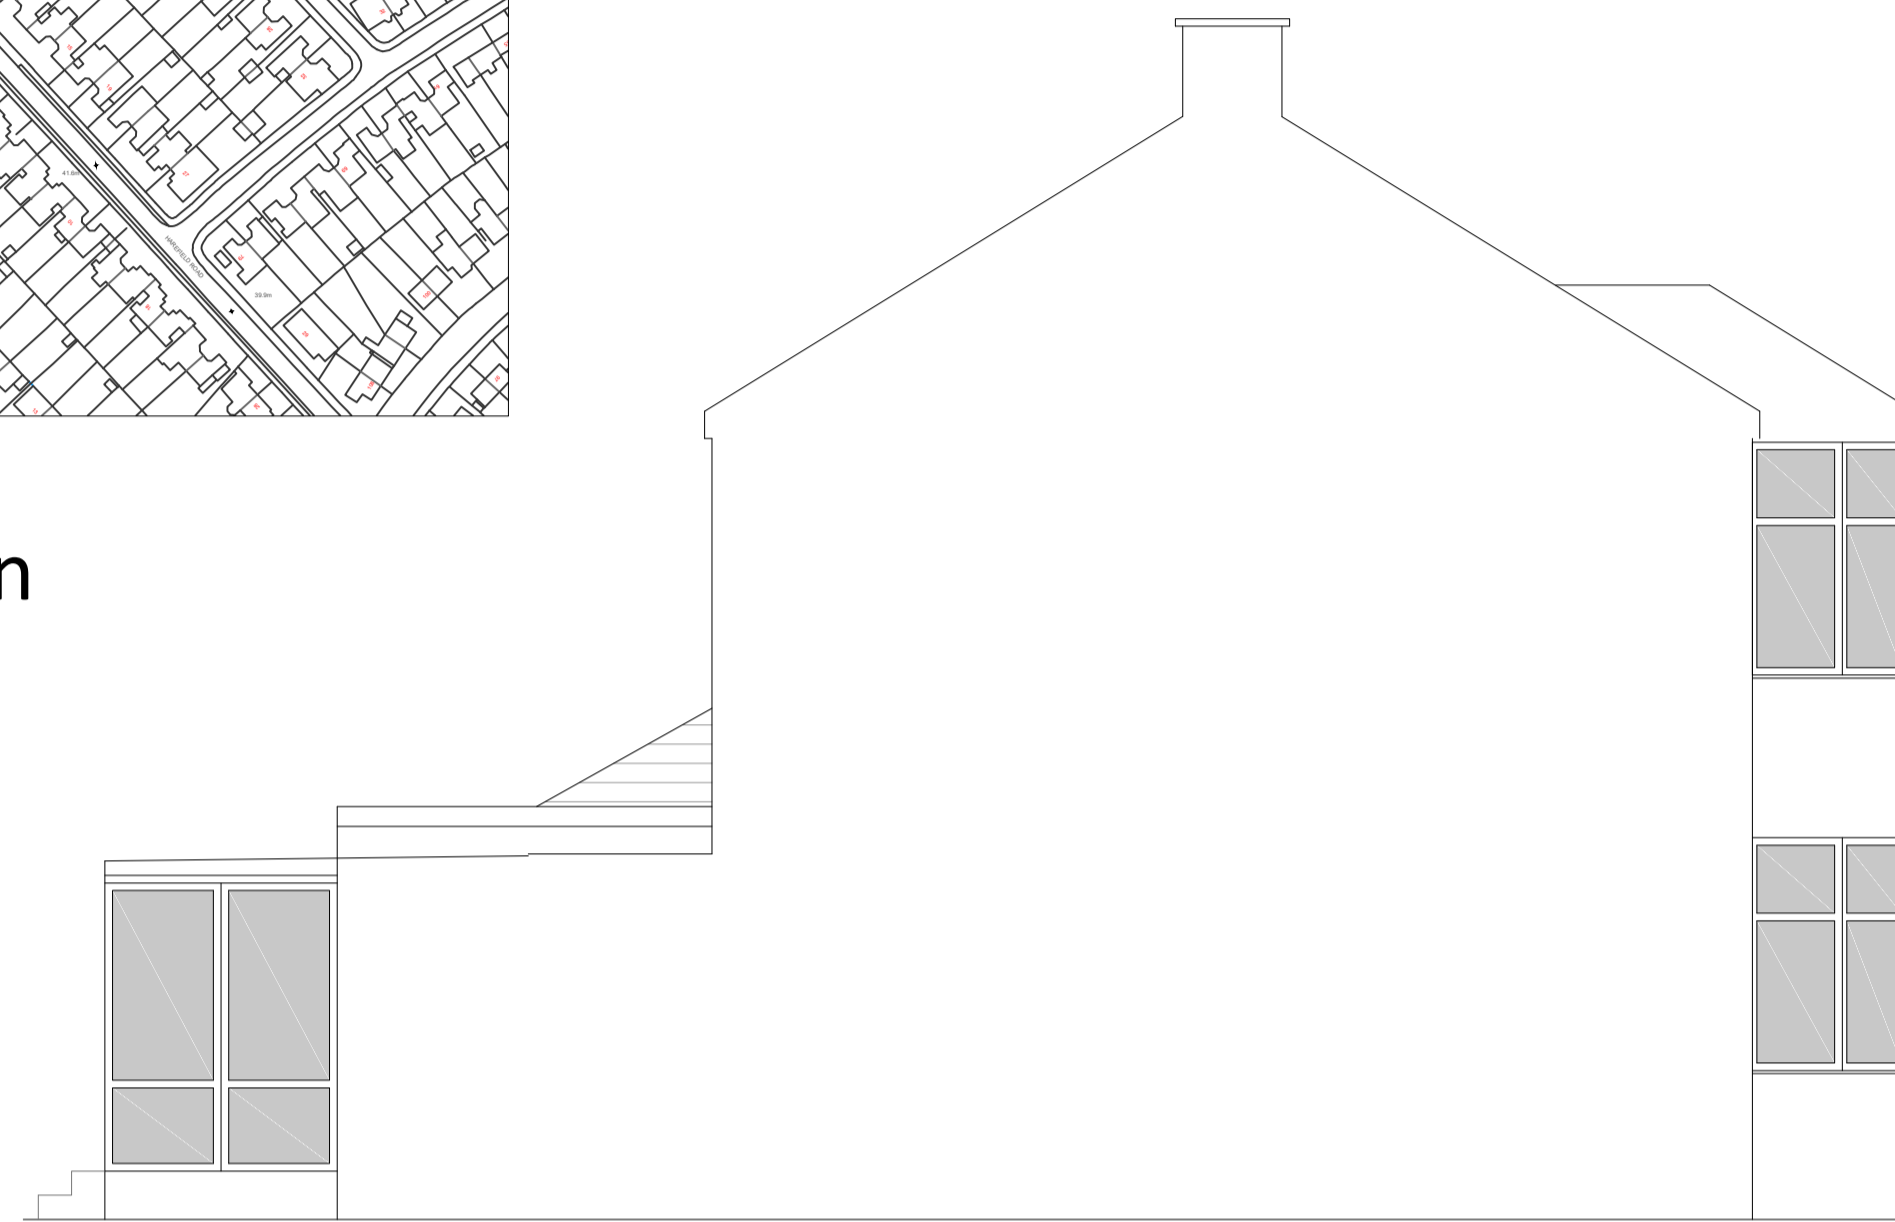


Existing Flank Elevation (1)




Existing Front Elevation



Existing Rear Elevation

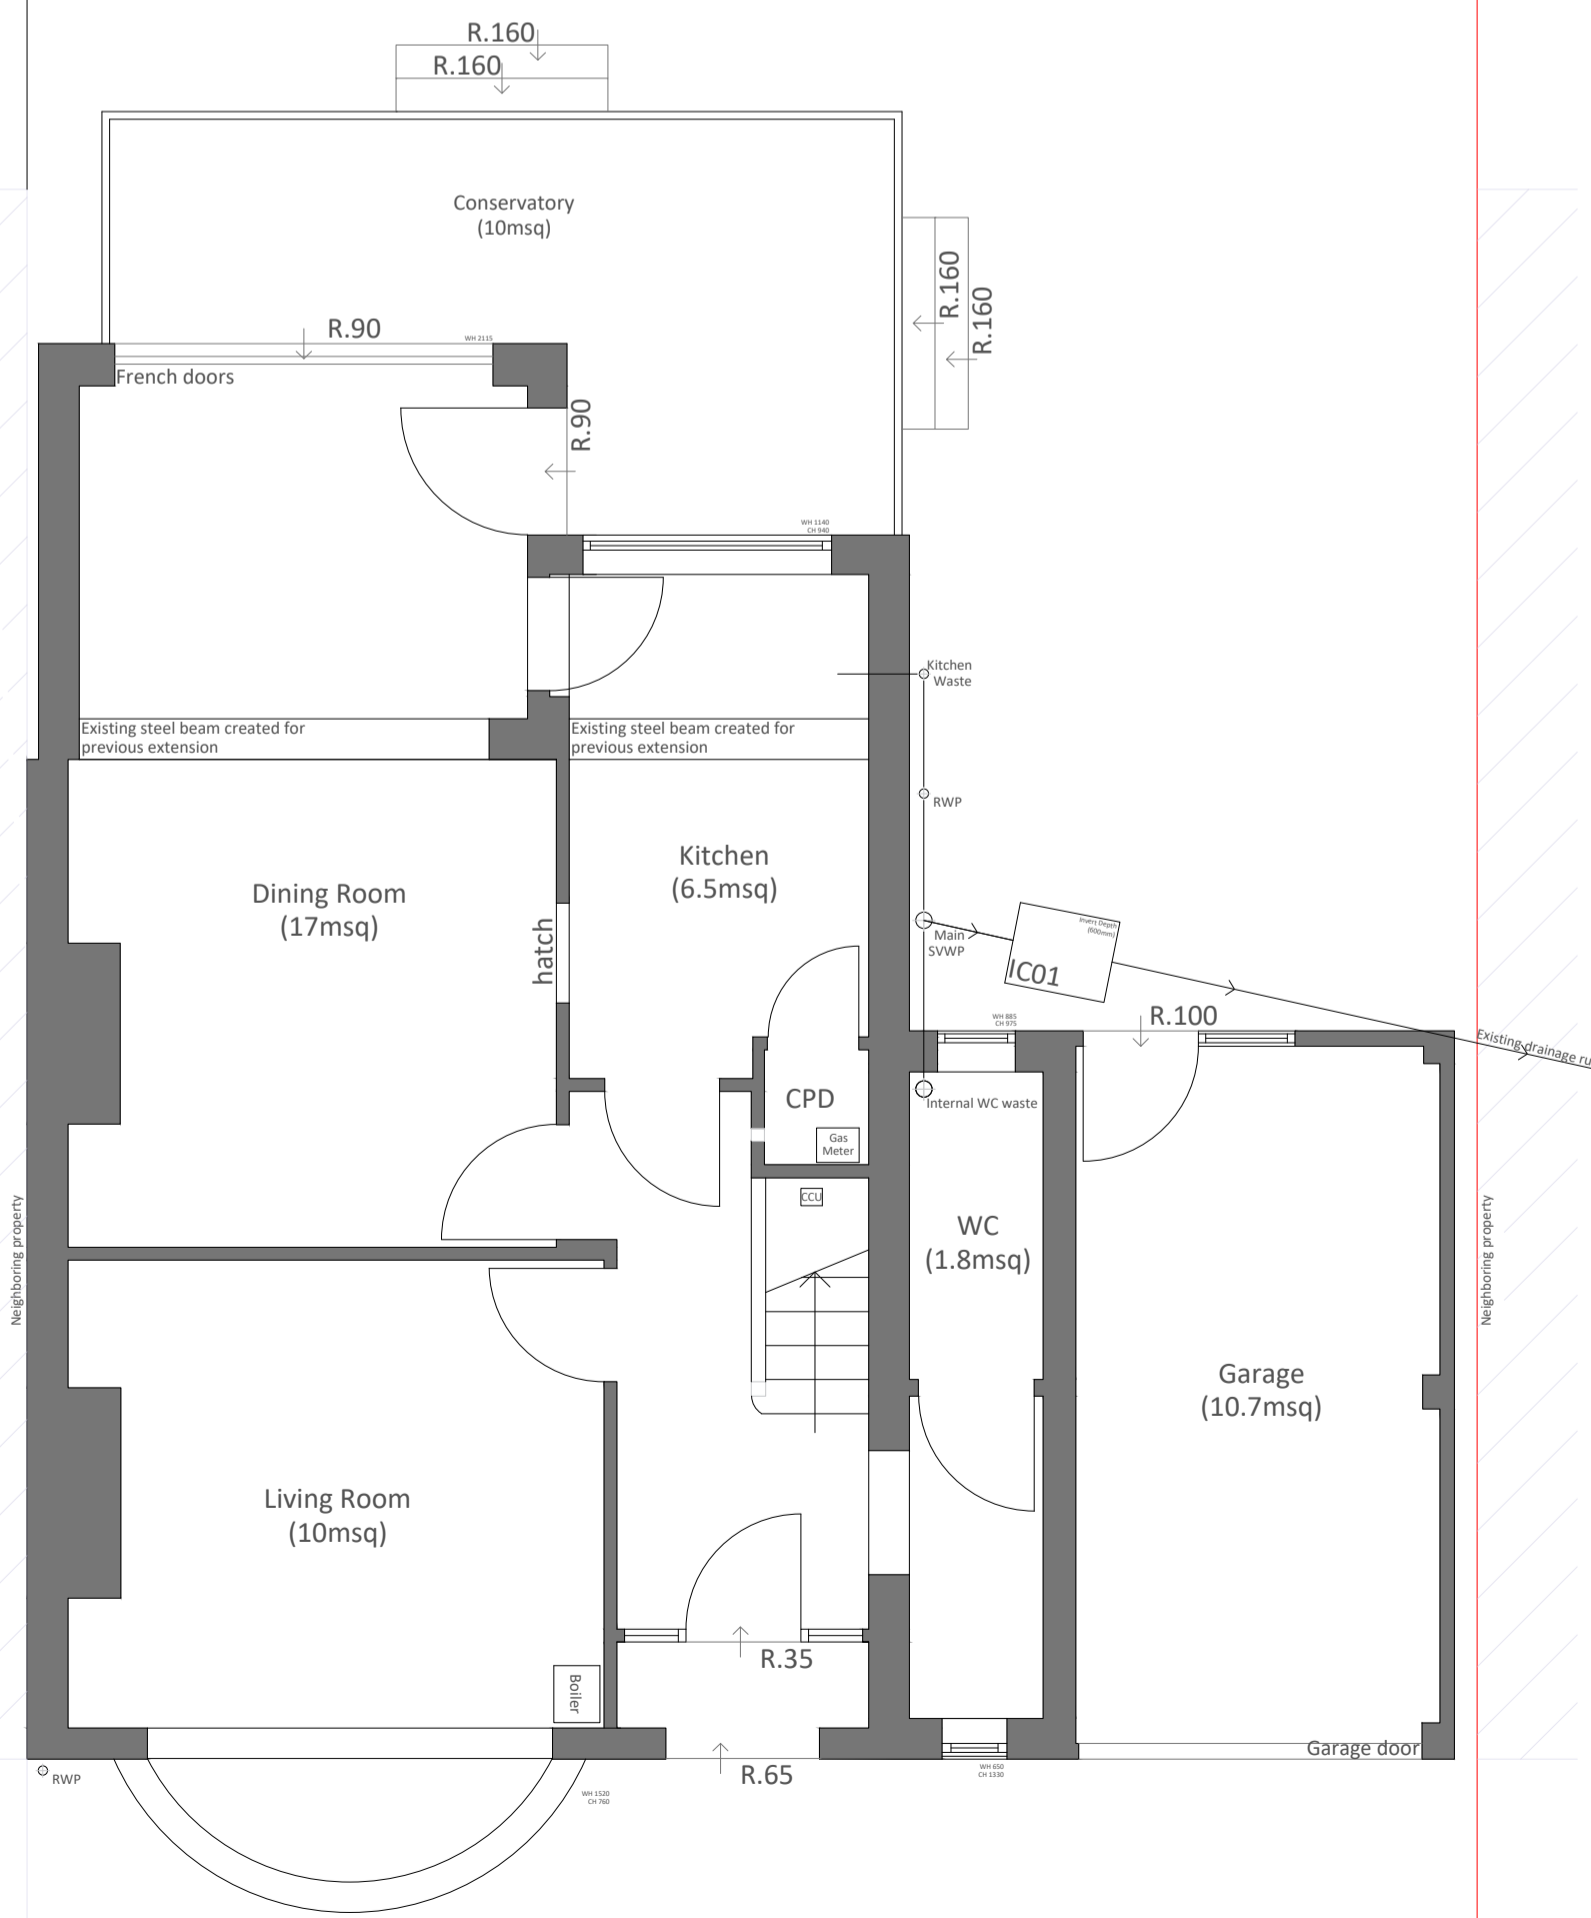

Existing Ground Floor Plan

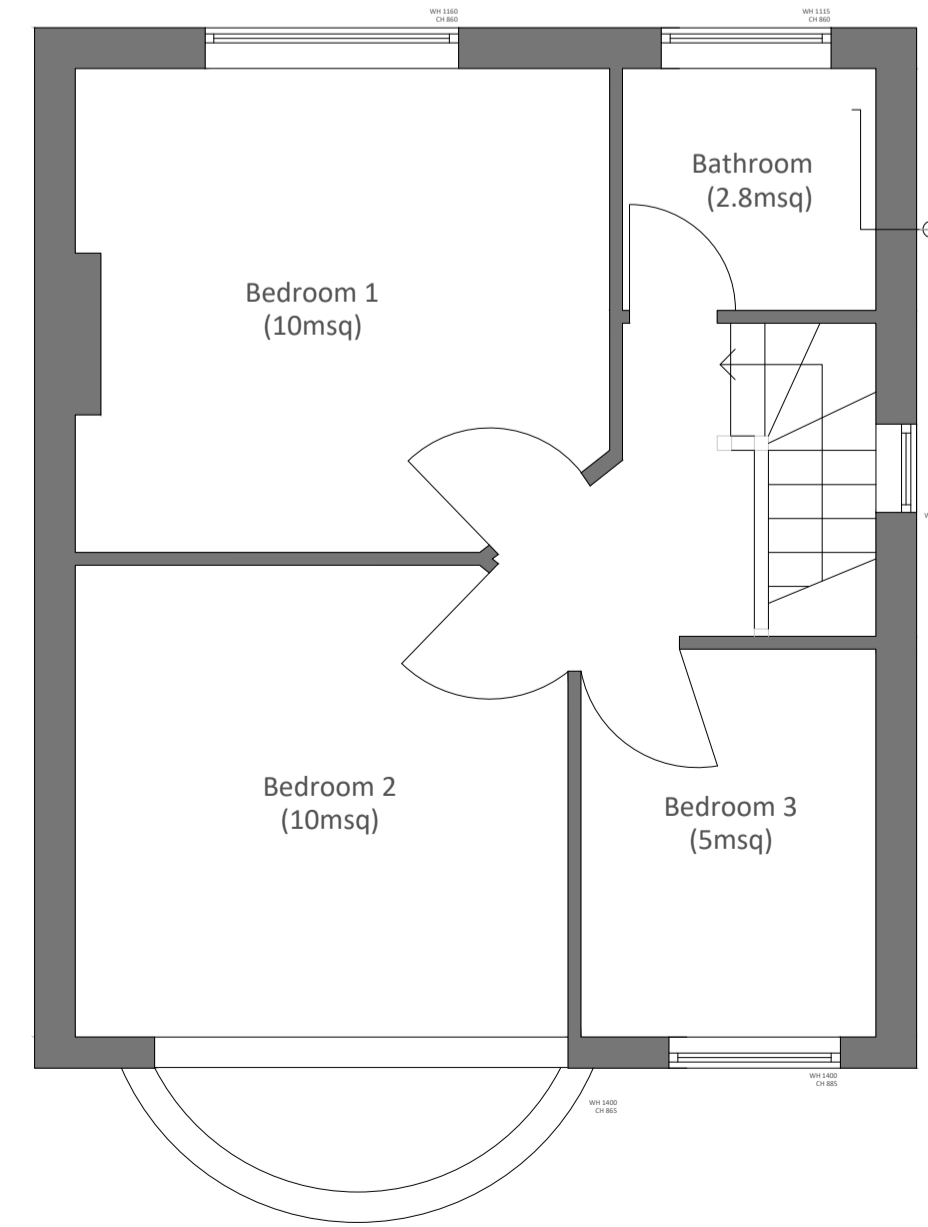

Existing First Floor Plan



Existing Flank Elevation (2)



DISCLAIMER:
 All dimensions and levels to be checked on site by contractor prior to preparation of shop/detailed drawings and commencement of work on site.
 Do not scale from this drawing. If you scale from this drawing then you do so at your own risk. We will not be responsible for any implications resulting from scaling from the drawing.
 This drawing is to be read in conjunction with all relevant consultants' and/or specialists' drawings and documents and any discrepancies or variations are to be notified to all parties.

Rev Date By Description

CLIENT:
 30 Onslow Drive
 Sidcup
 DA14 4BP

PROJECT:
 Part one/Part two Front, Flank and Rear Extension Including Internal Adaptions

TITLE:
 Existing Floor Plans
 Existing Elevations
 OS Map

Purpose of Issue:
 Planning Permission

Drawn : BB Checked By :

Date : March'21

Scale : 1/50 @ A1

Drwg No : 30-ONSL0W-001