

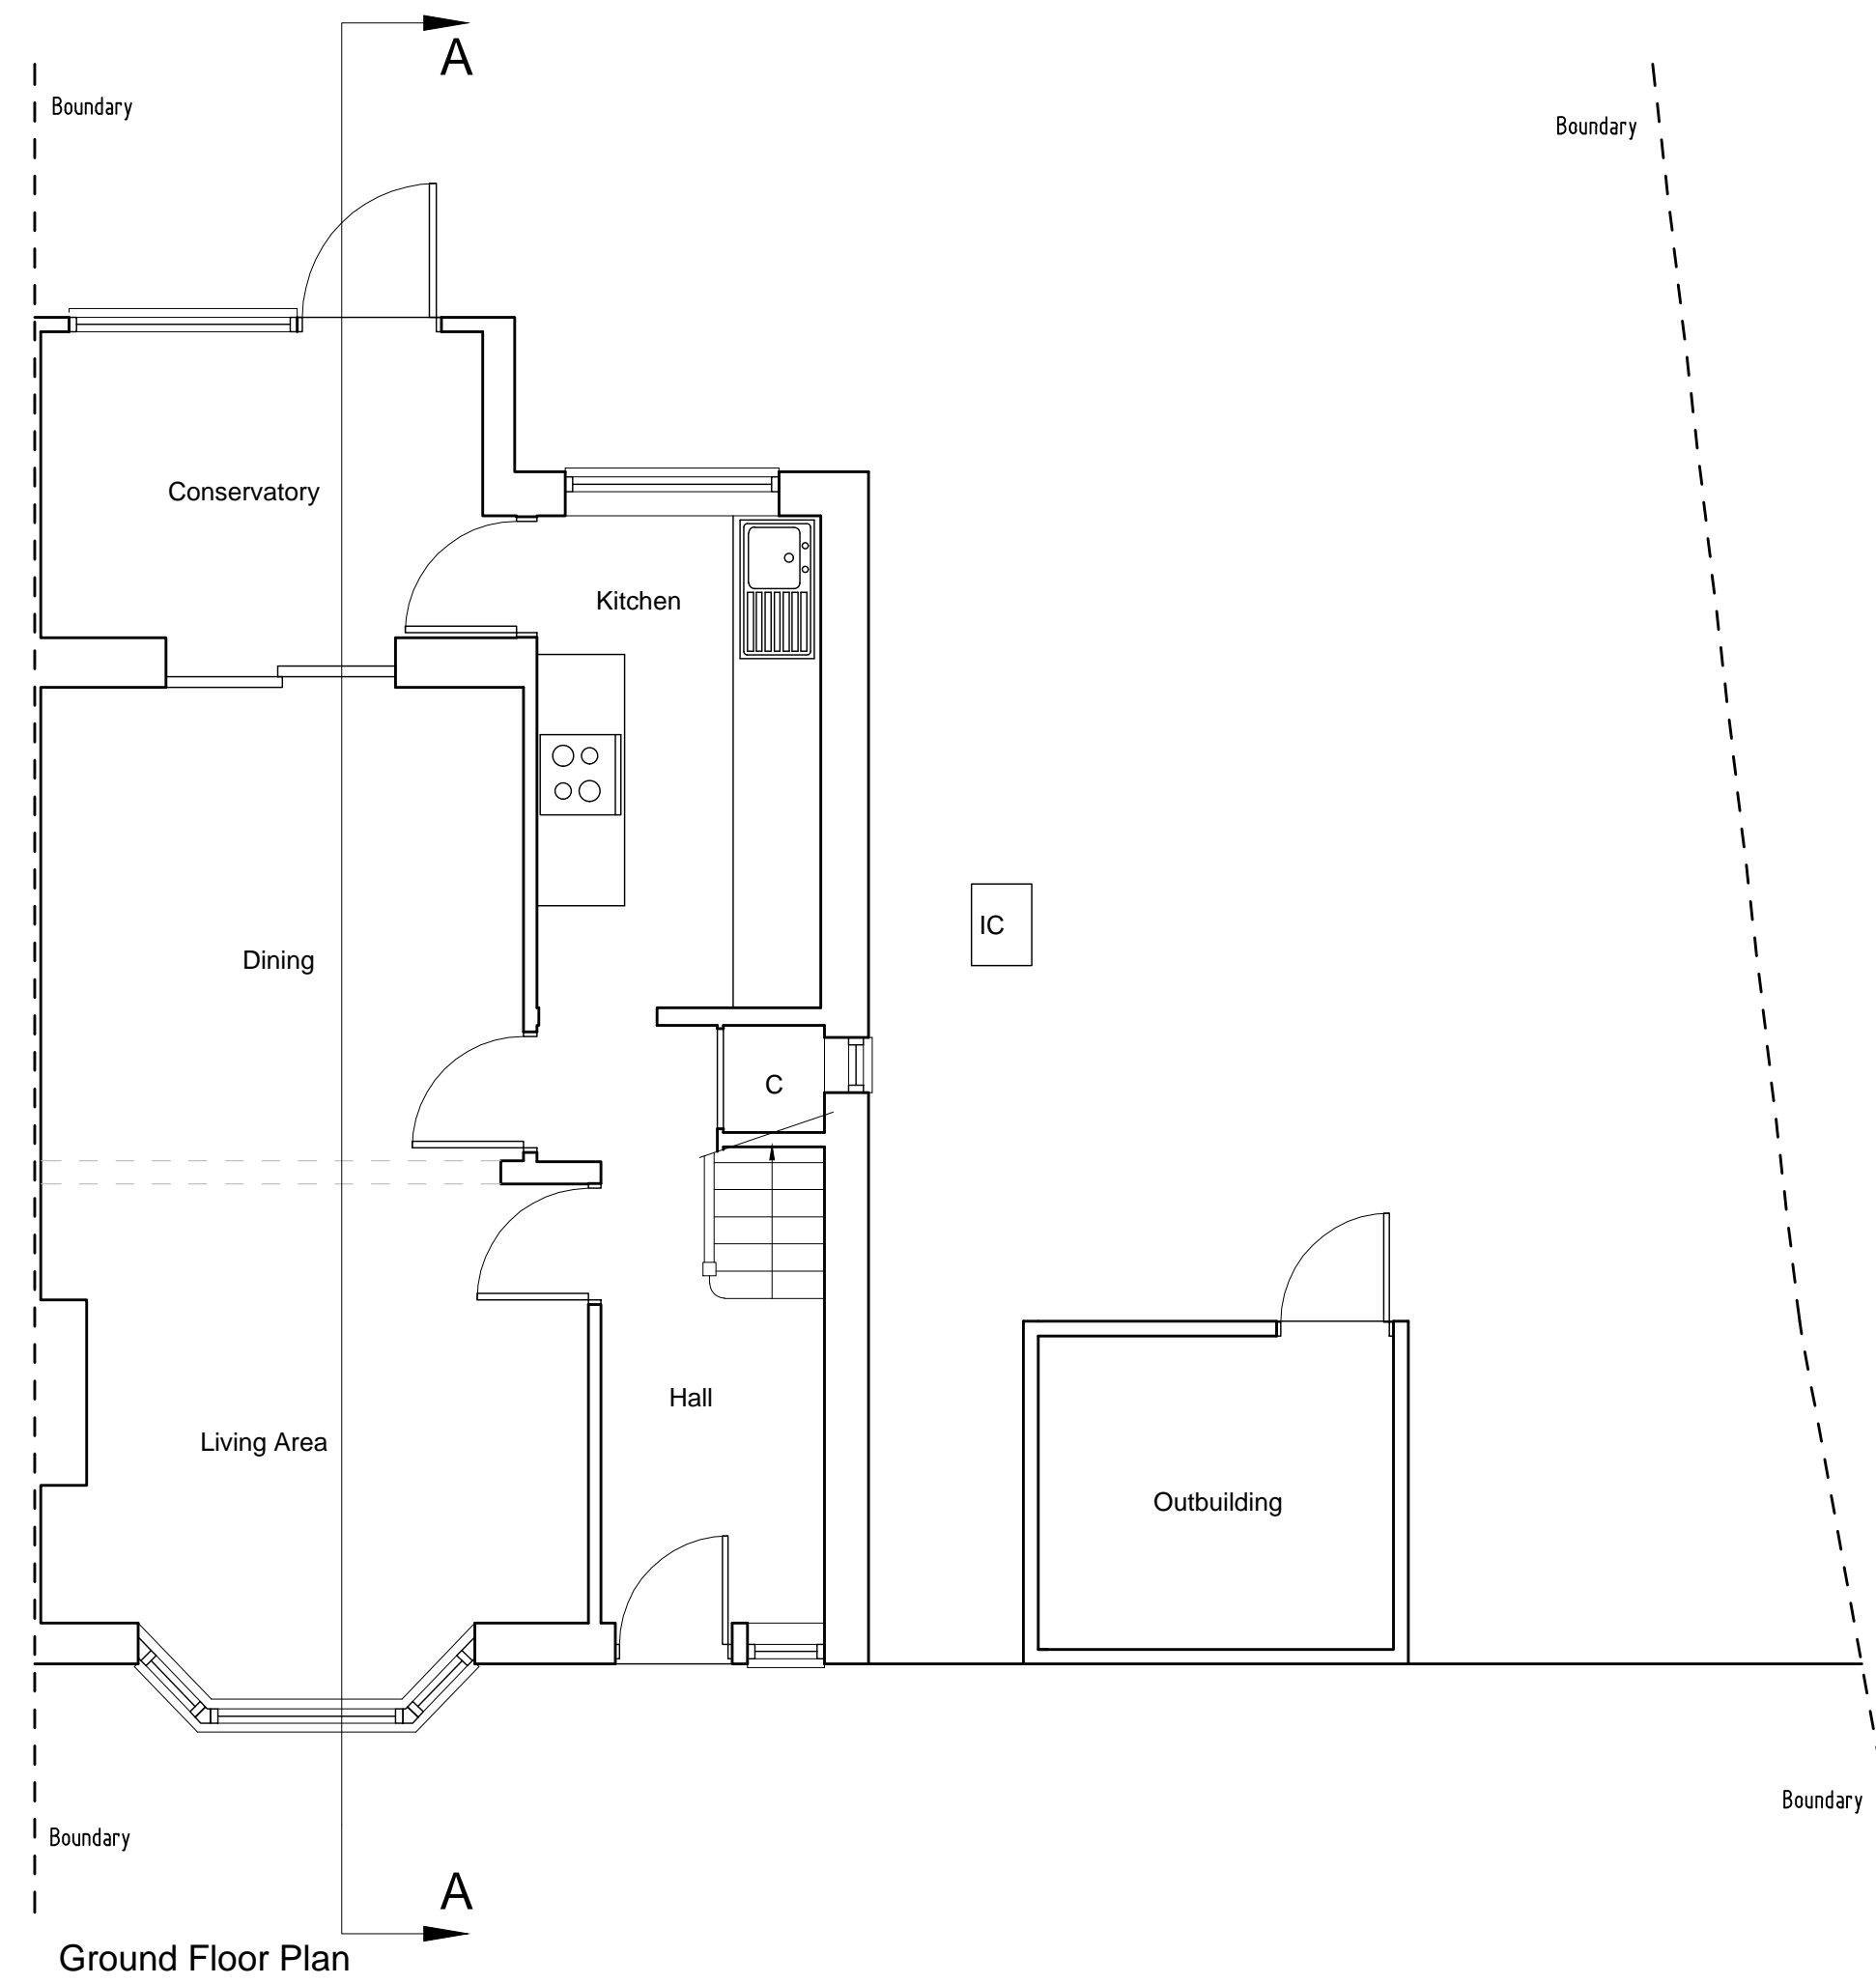


Section A-A

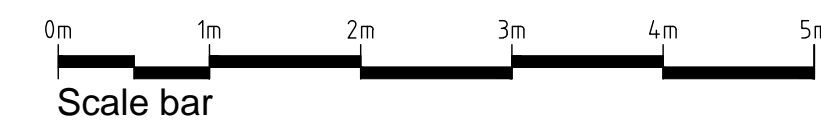

Ground Floor Plan

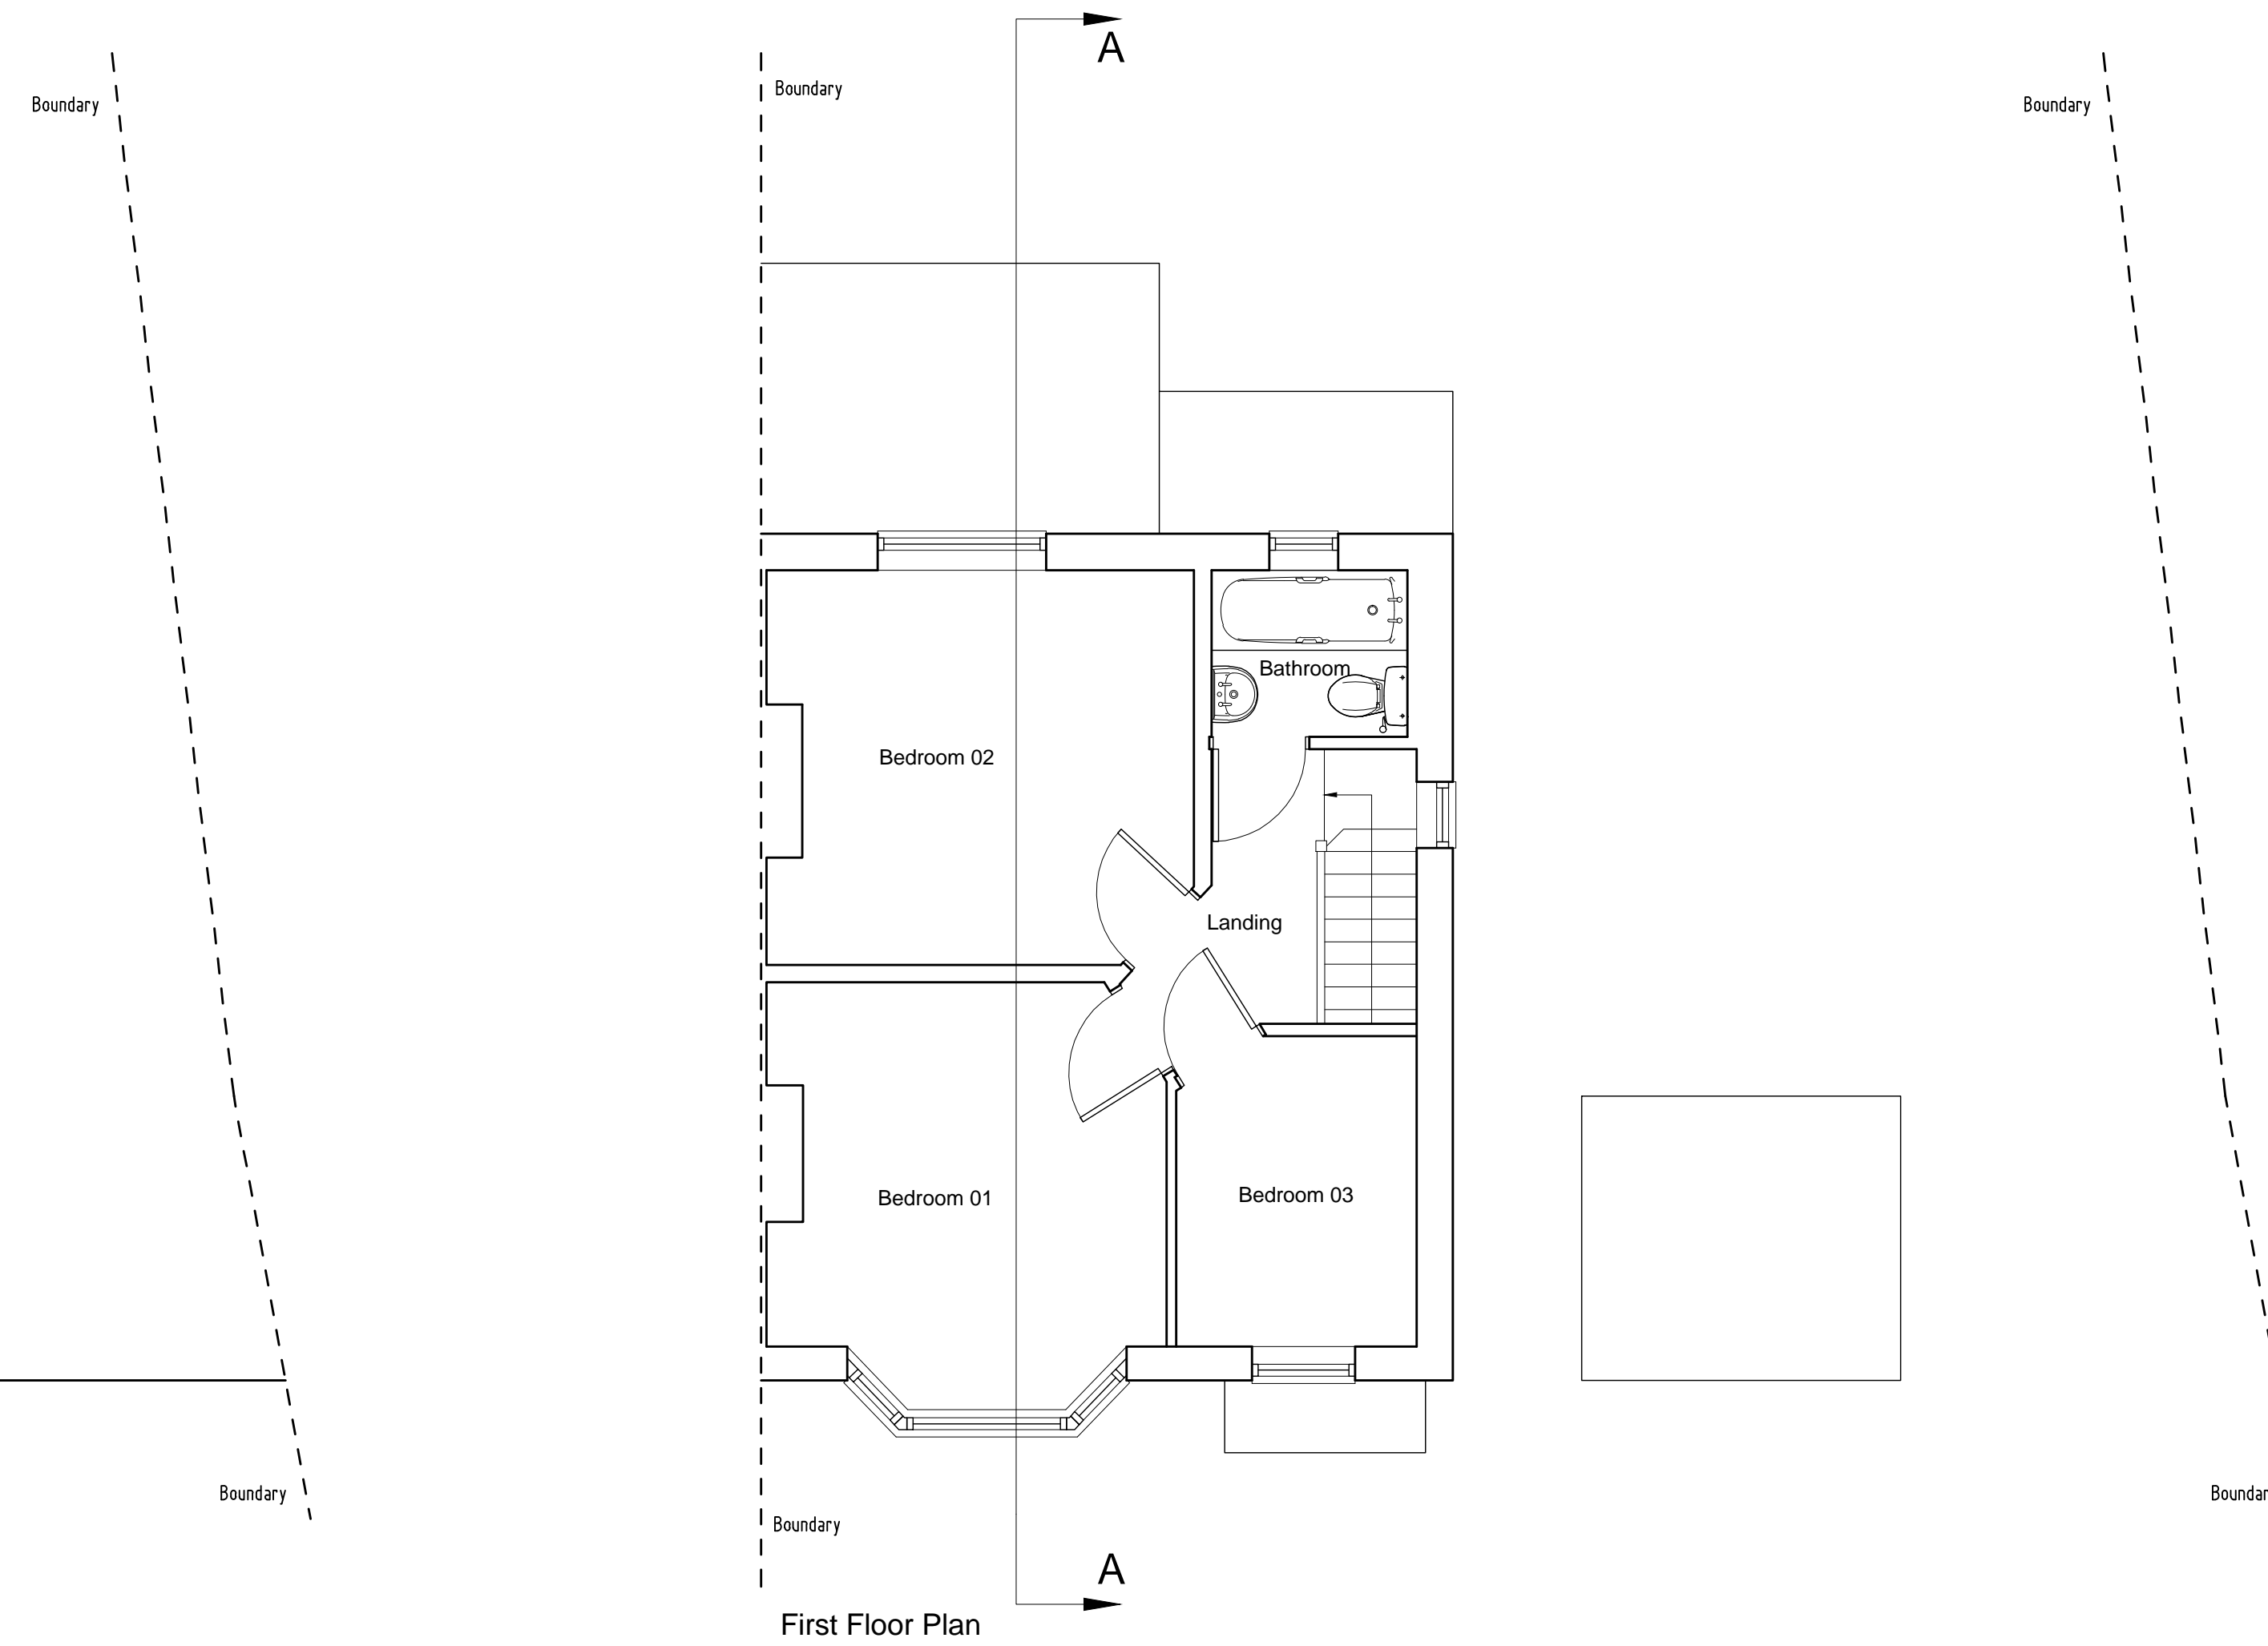

First Floor Plan

REV	DESCRIPTION	DATE	INT	CHKD
STATUS	FOR INFORMATION			

Client
Gypsy Road Ltd

Project
100 Gypsy Road, Welling,
Kent. DA16 1JE

Title
Existing Floor Plans & Section

Scale	Date	Drawn	Checked
1:50@A1	30/08/2021	N/A	N/A
Project No:	Drawing No.	Revision	
2021/214	002	~	