
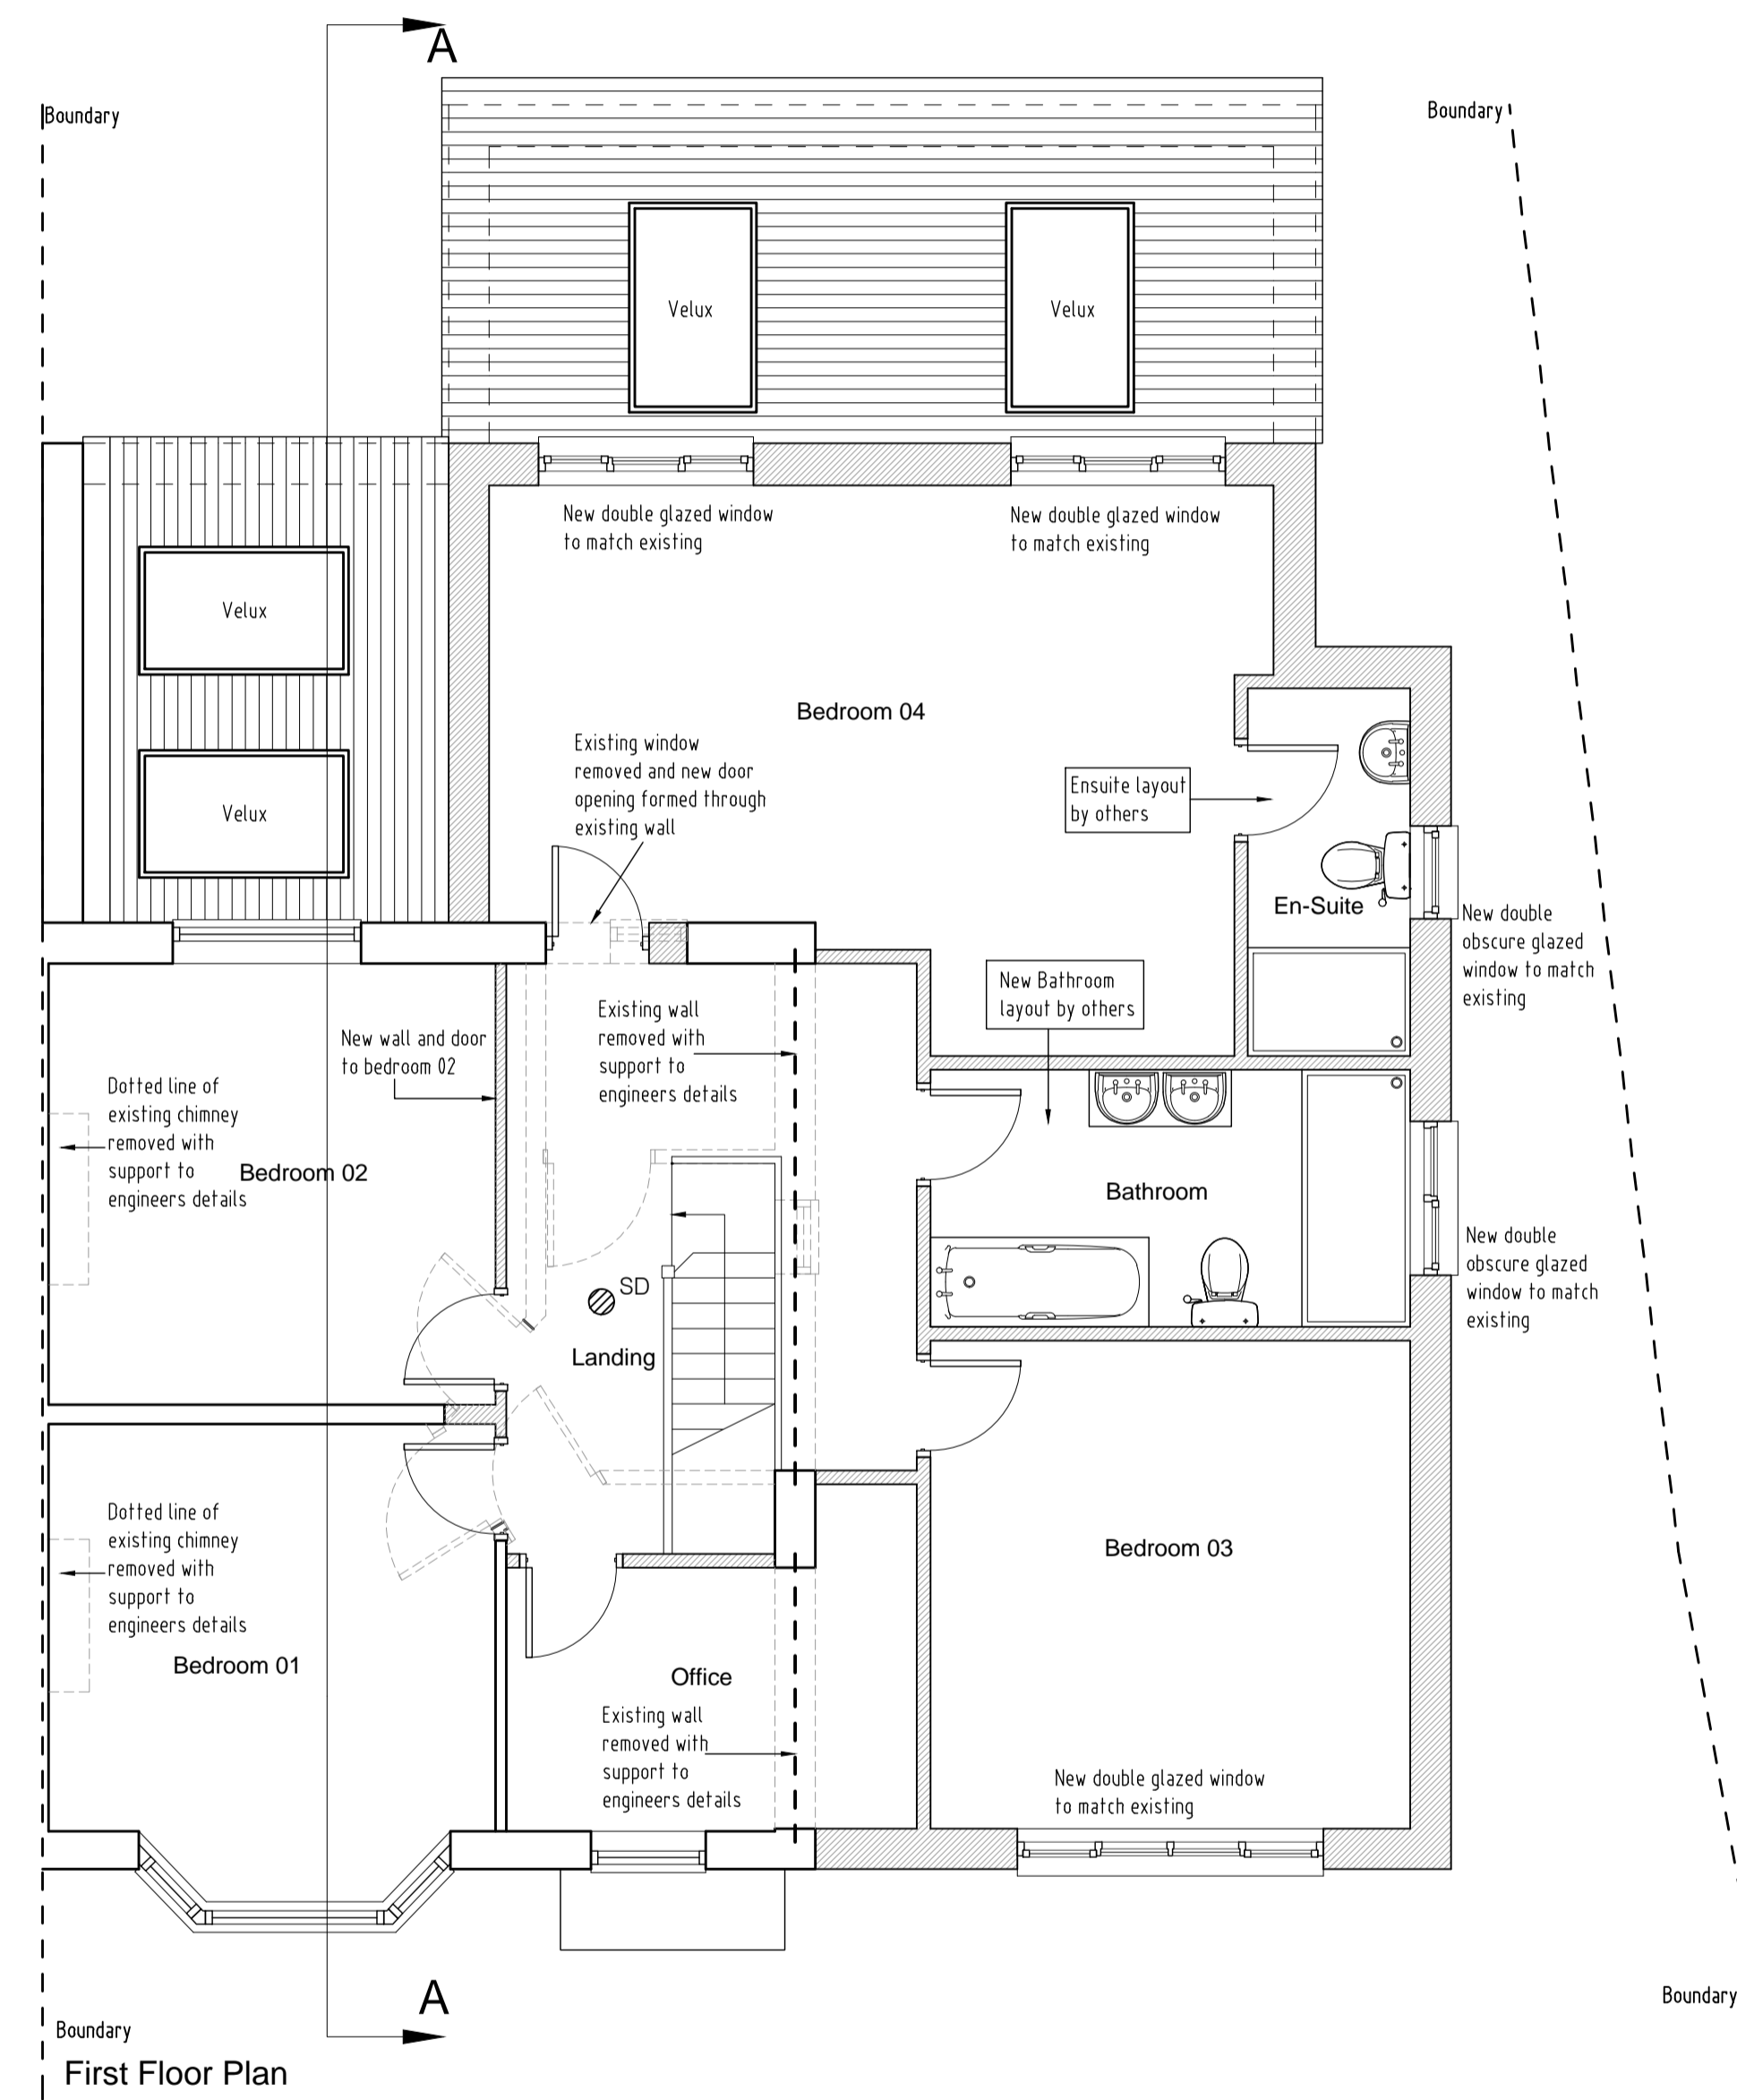


ALL DIMENSIONS TO BE VERIFIED BY THE CONTRACTOR ON SITE

- Note:-**
- All dimensions where indicated are approximate and are for guidance purposes only. Actual dimensions should be checked on site.
 - For proposed elevations see drawing 2021/214 - 005.
 - For proposed section see drawing 2021/214 - 006.
 - Contractor to assume design responsibility under CDM2015.
 - Note, all structural information noted should be checked against detailed structural engineers information / calculation sheets.

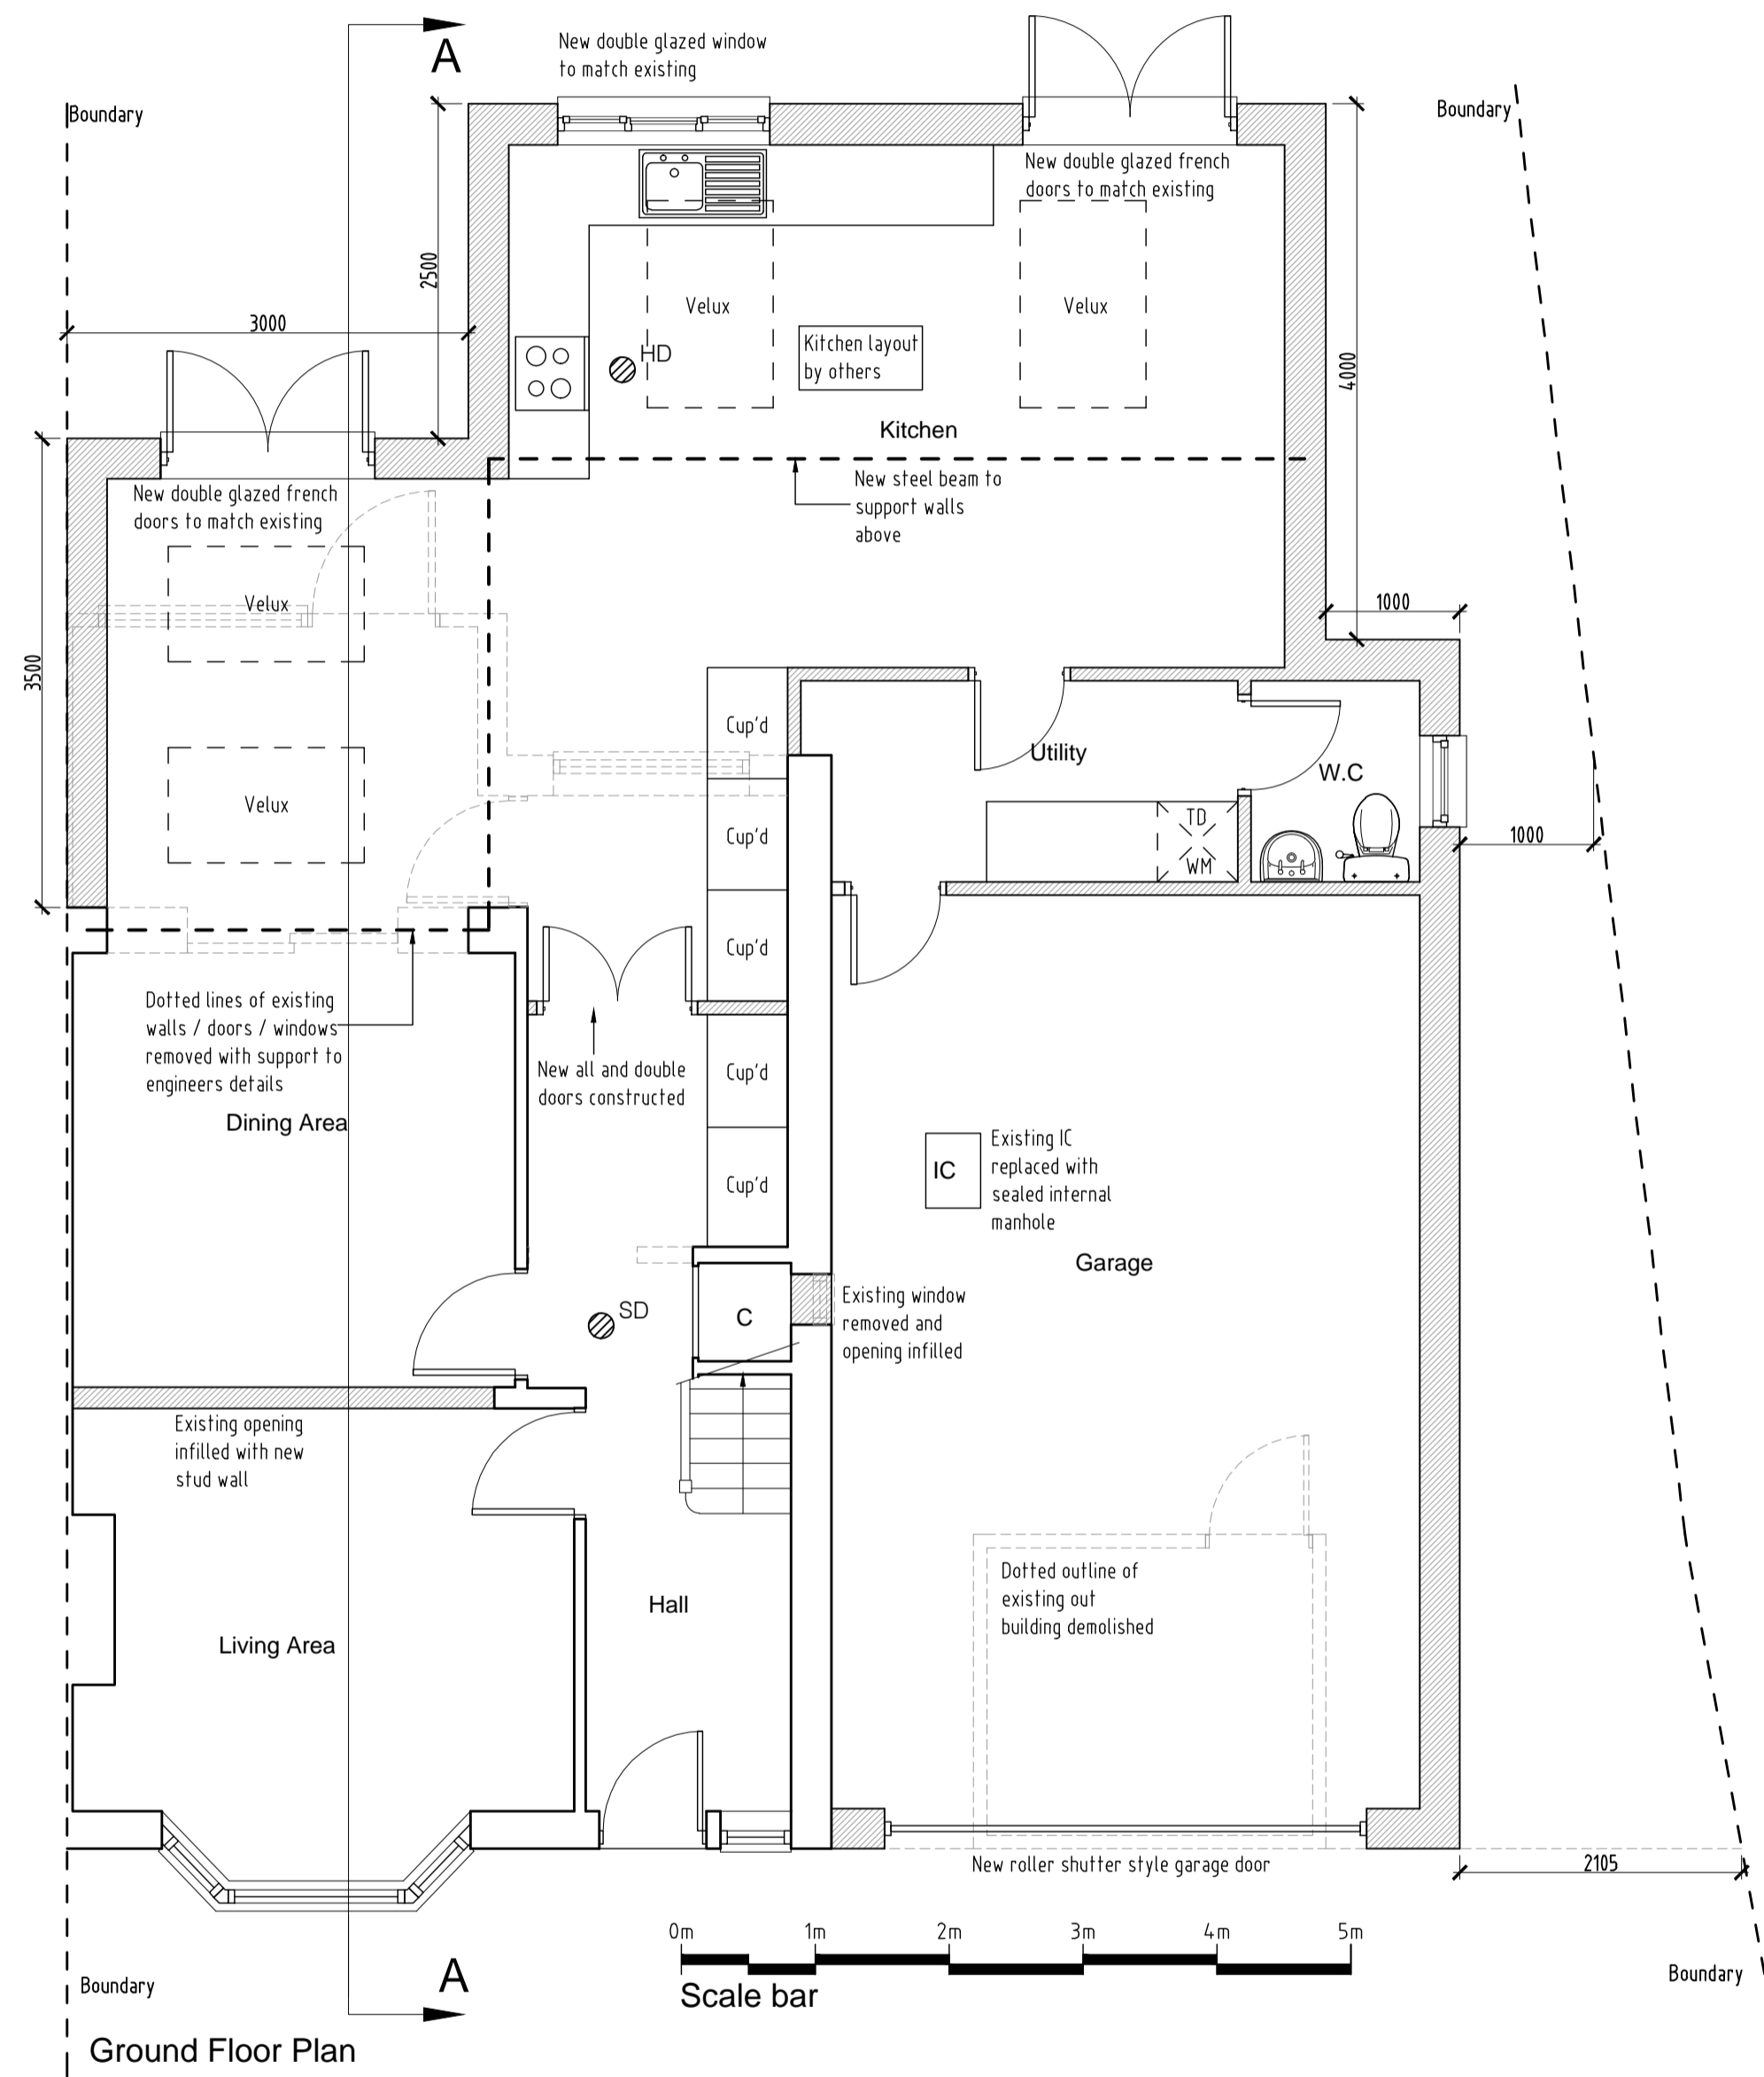

REV	DESCRIPTION	DATE	INT	CHKD
STATUS	FOR INFORMATION			

Client
Gypsy Road Ltd

Project
100 Gypsy Road, Welling,
Kent. DA16 1JE

Title
Proposed Floor Plans

Scale	Date	Drawn	Checked
1:50@A1	06.09.21	N/A	N/A
Project No:	Drawing No.	Revision	
2021/214	004	~	