
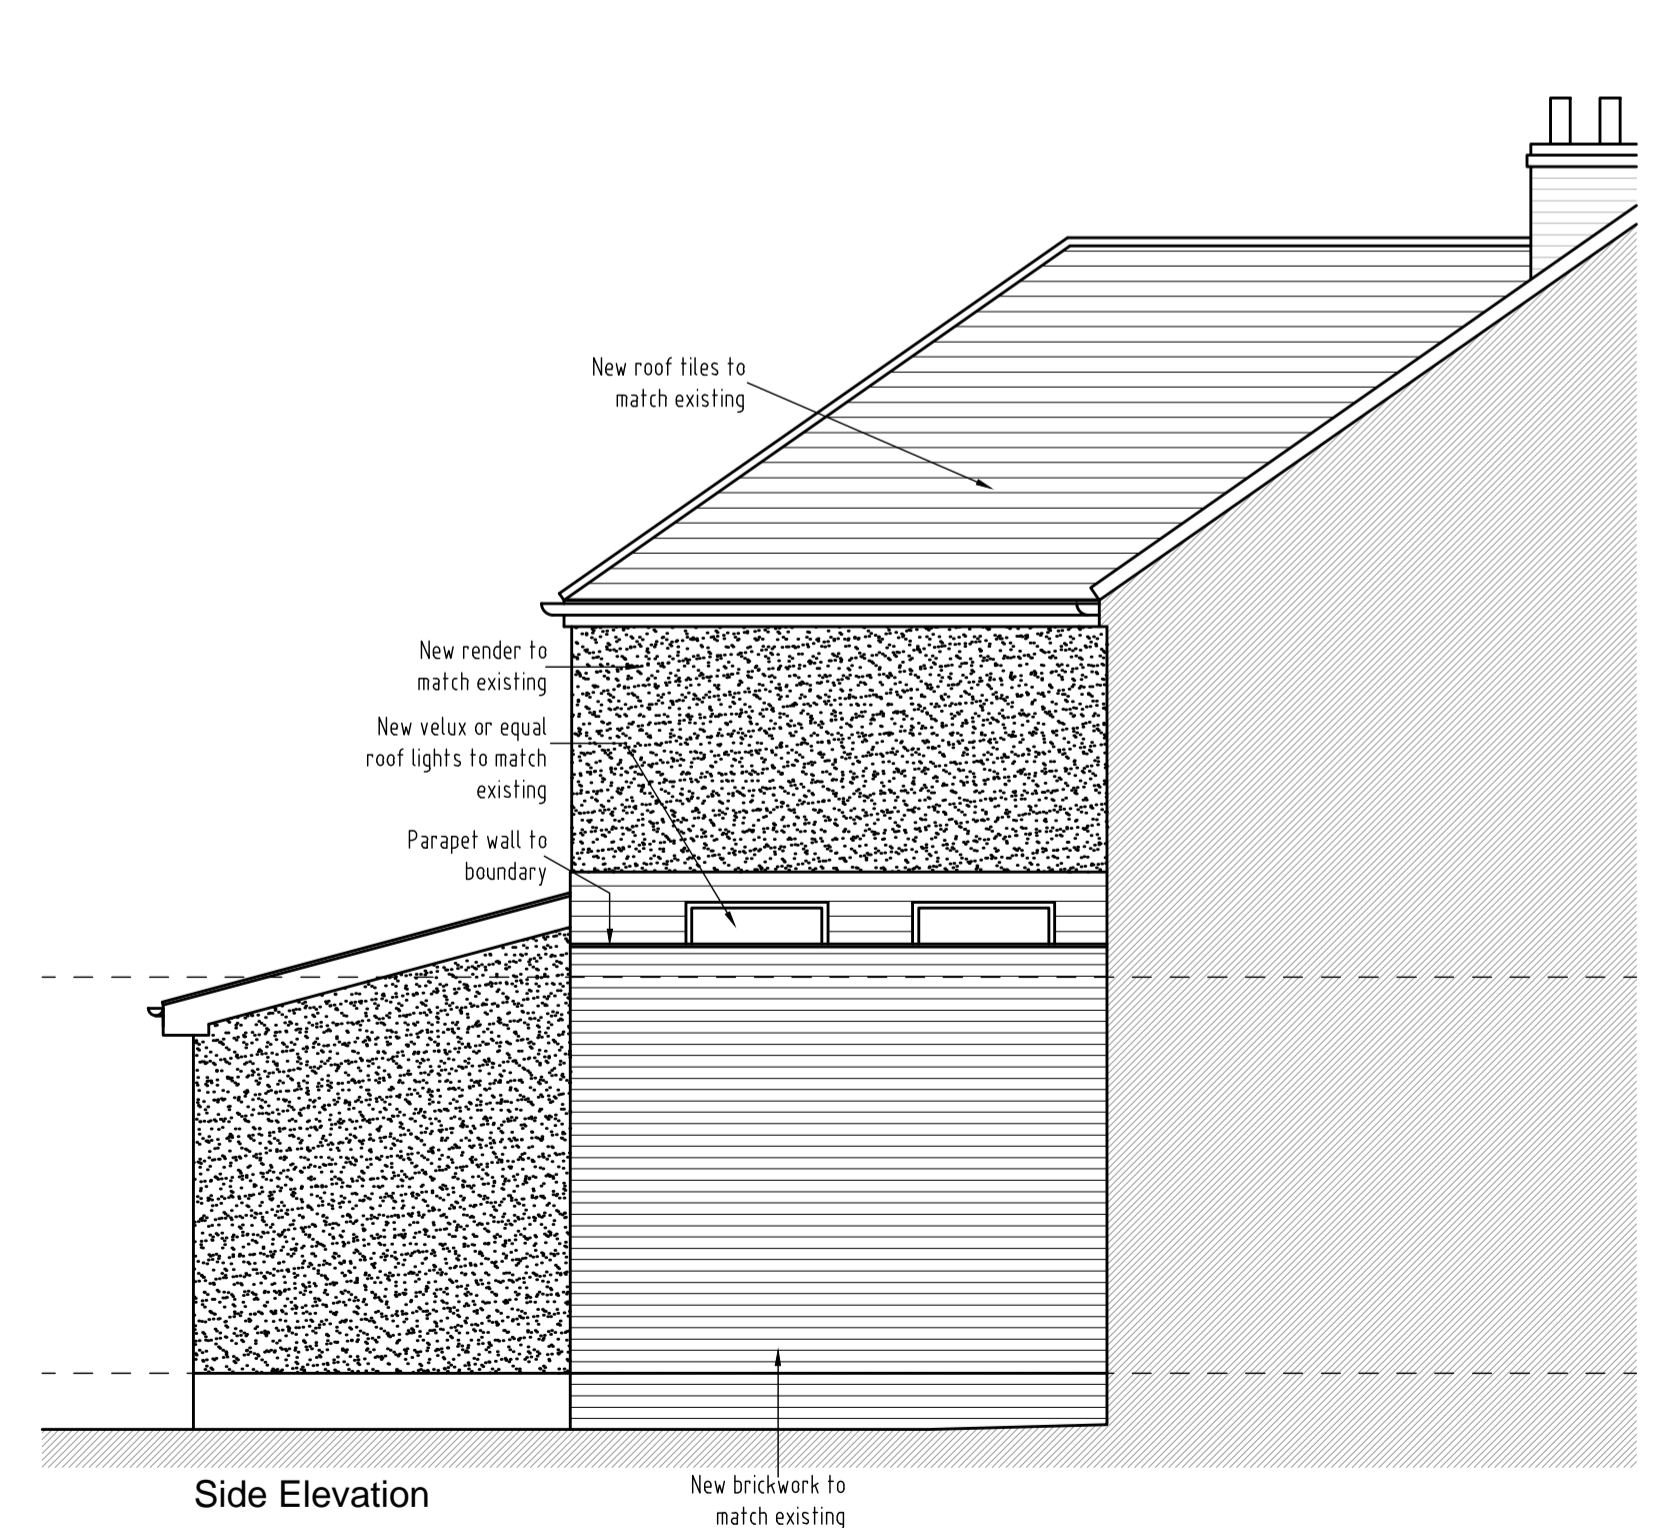
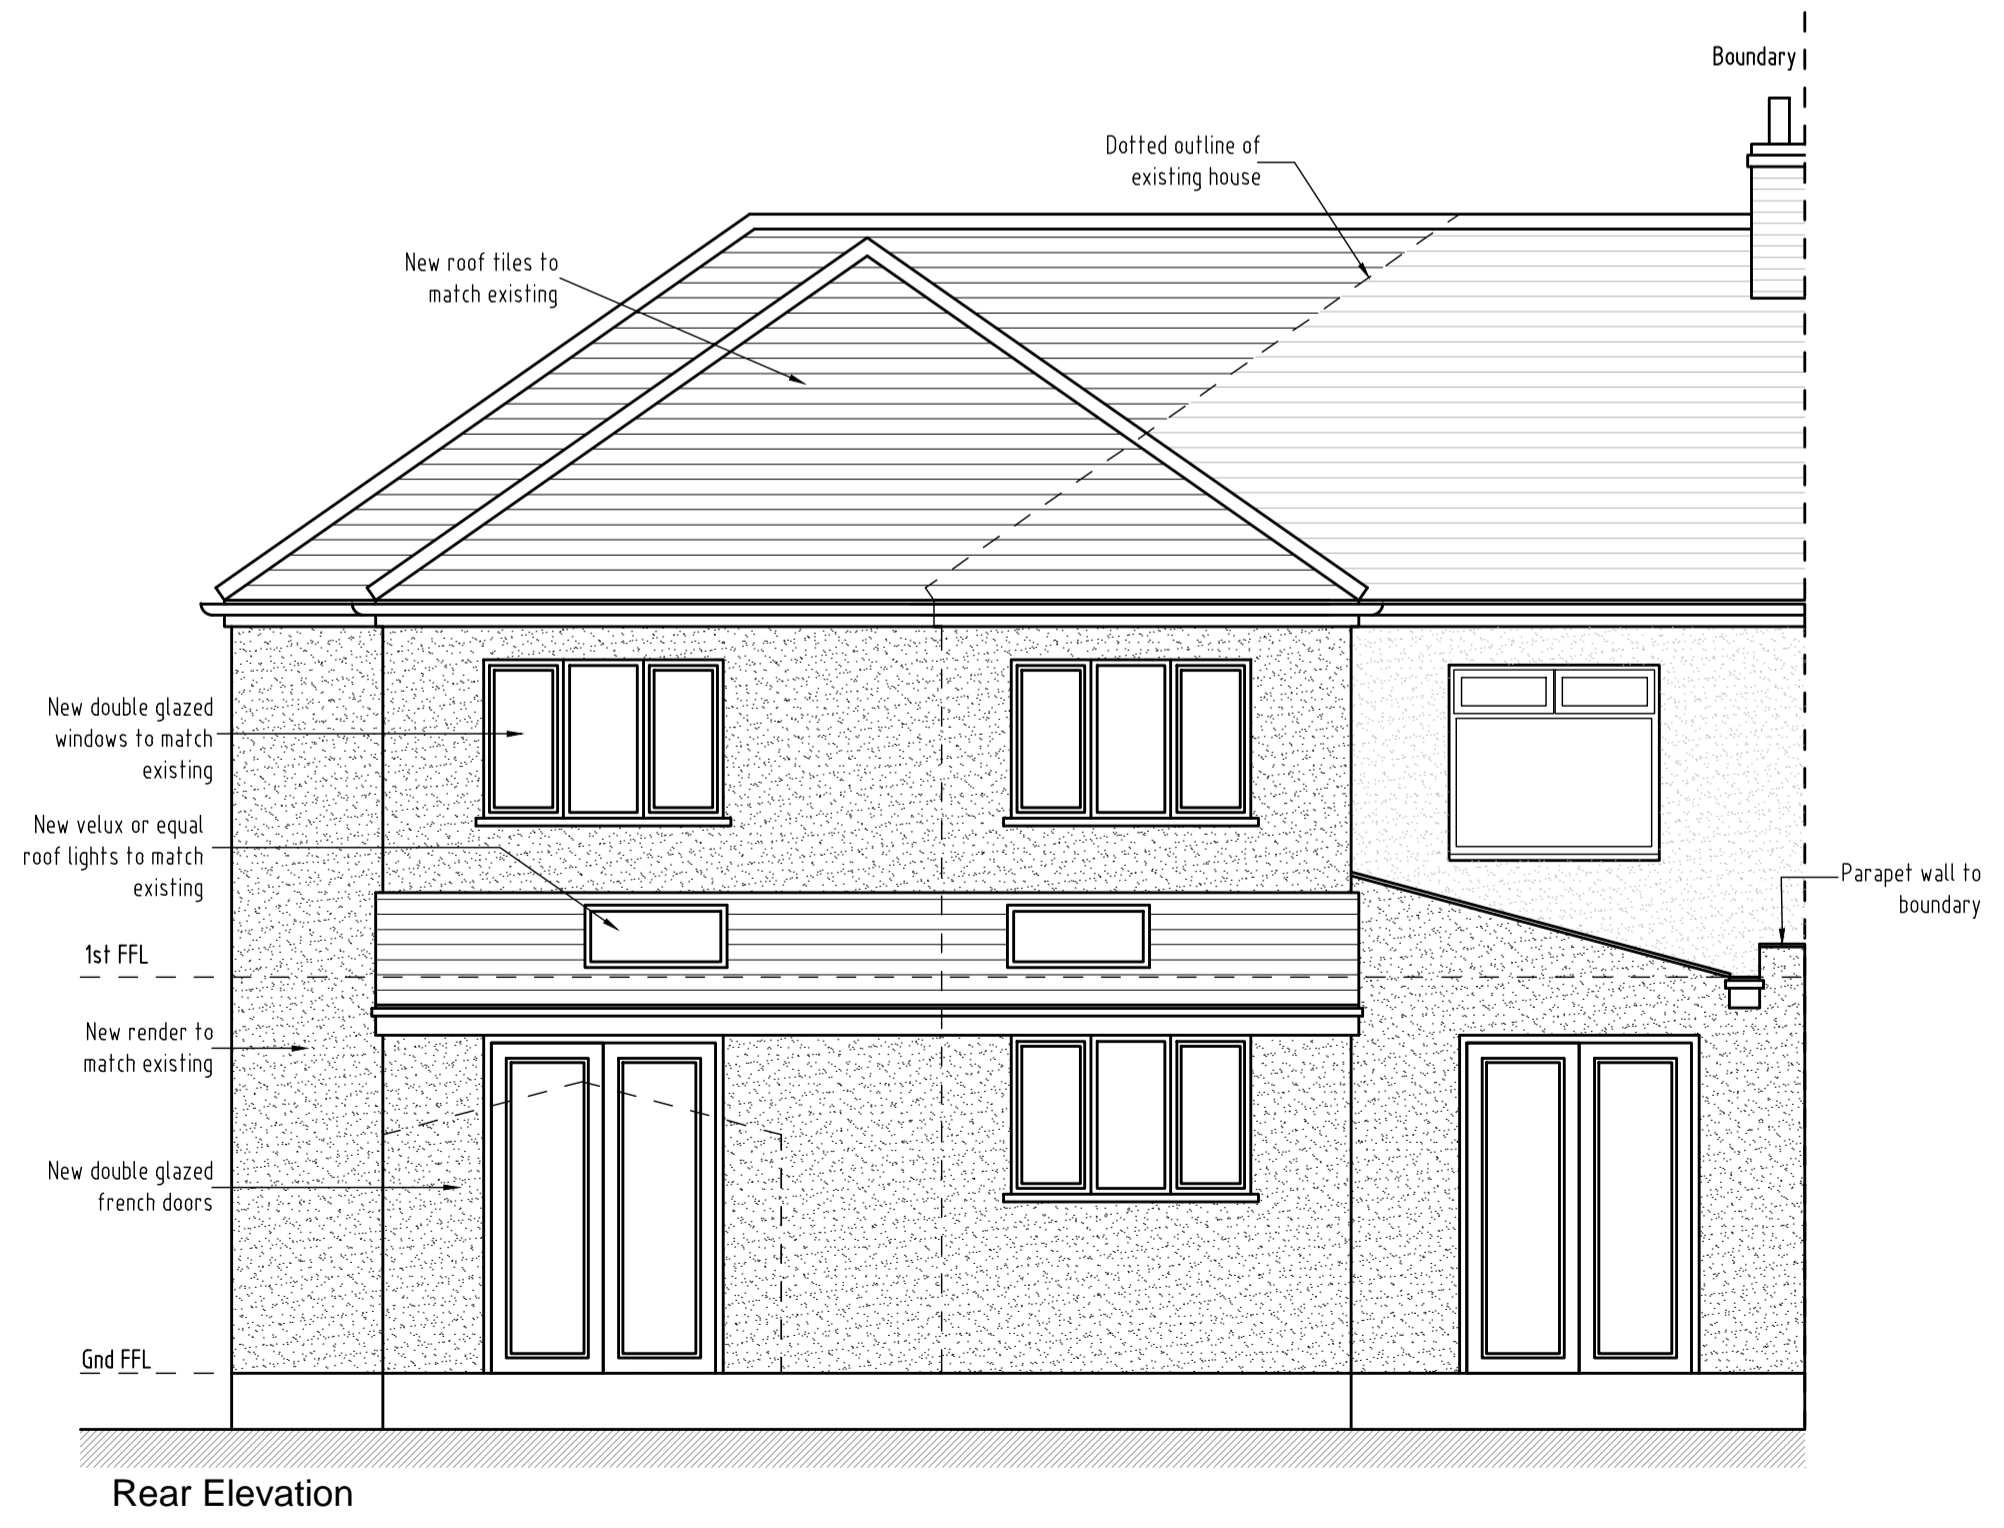
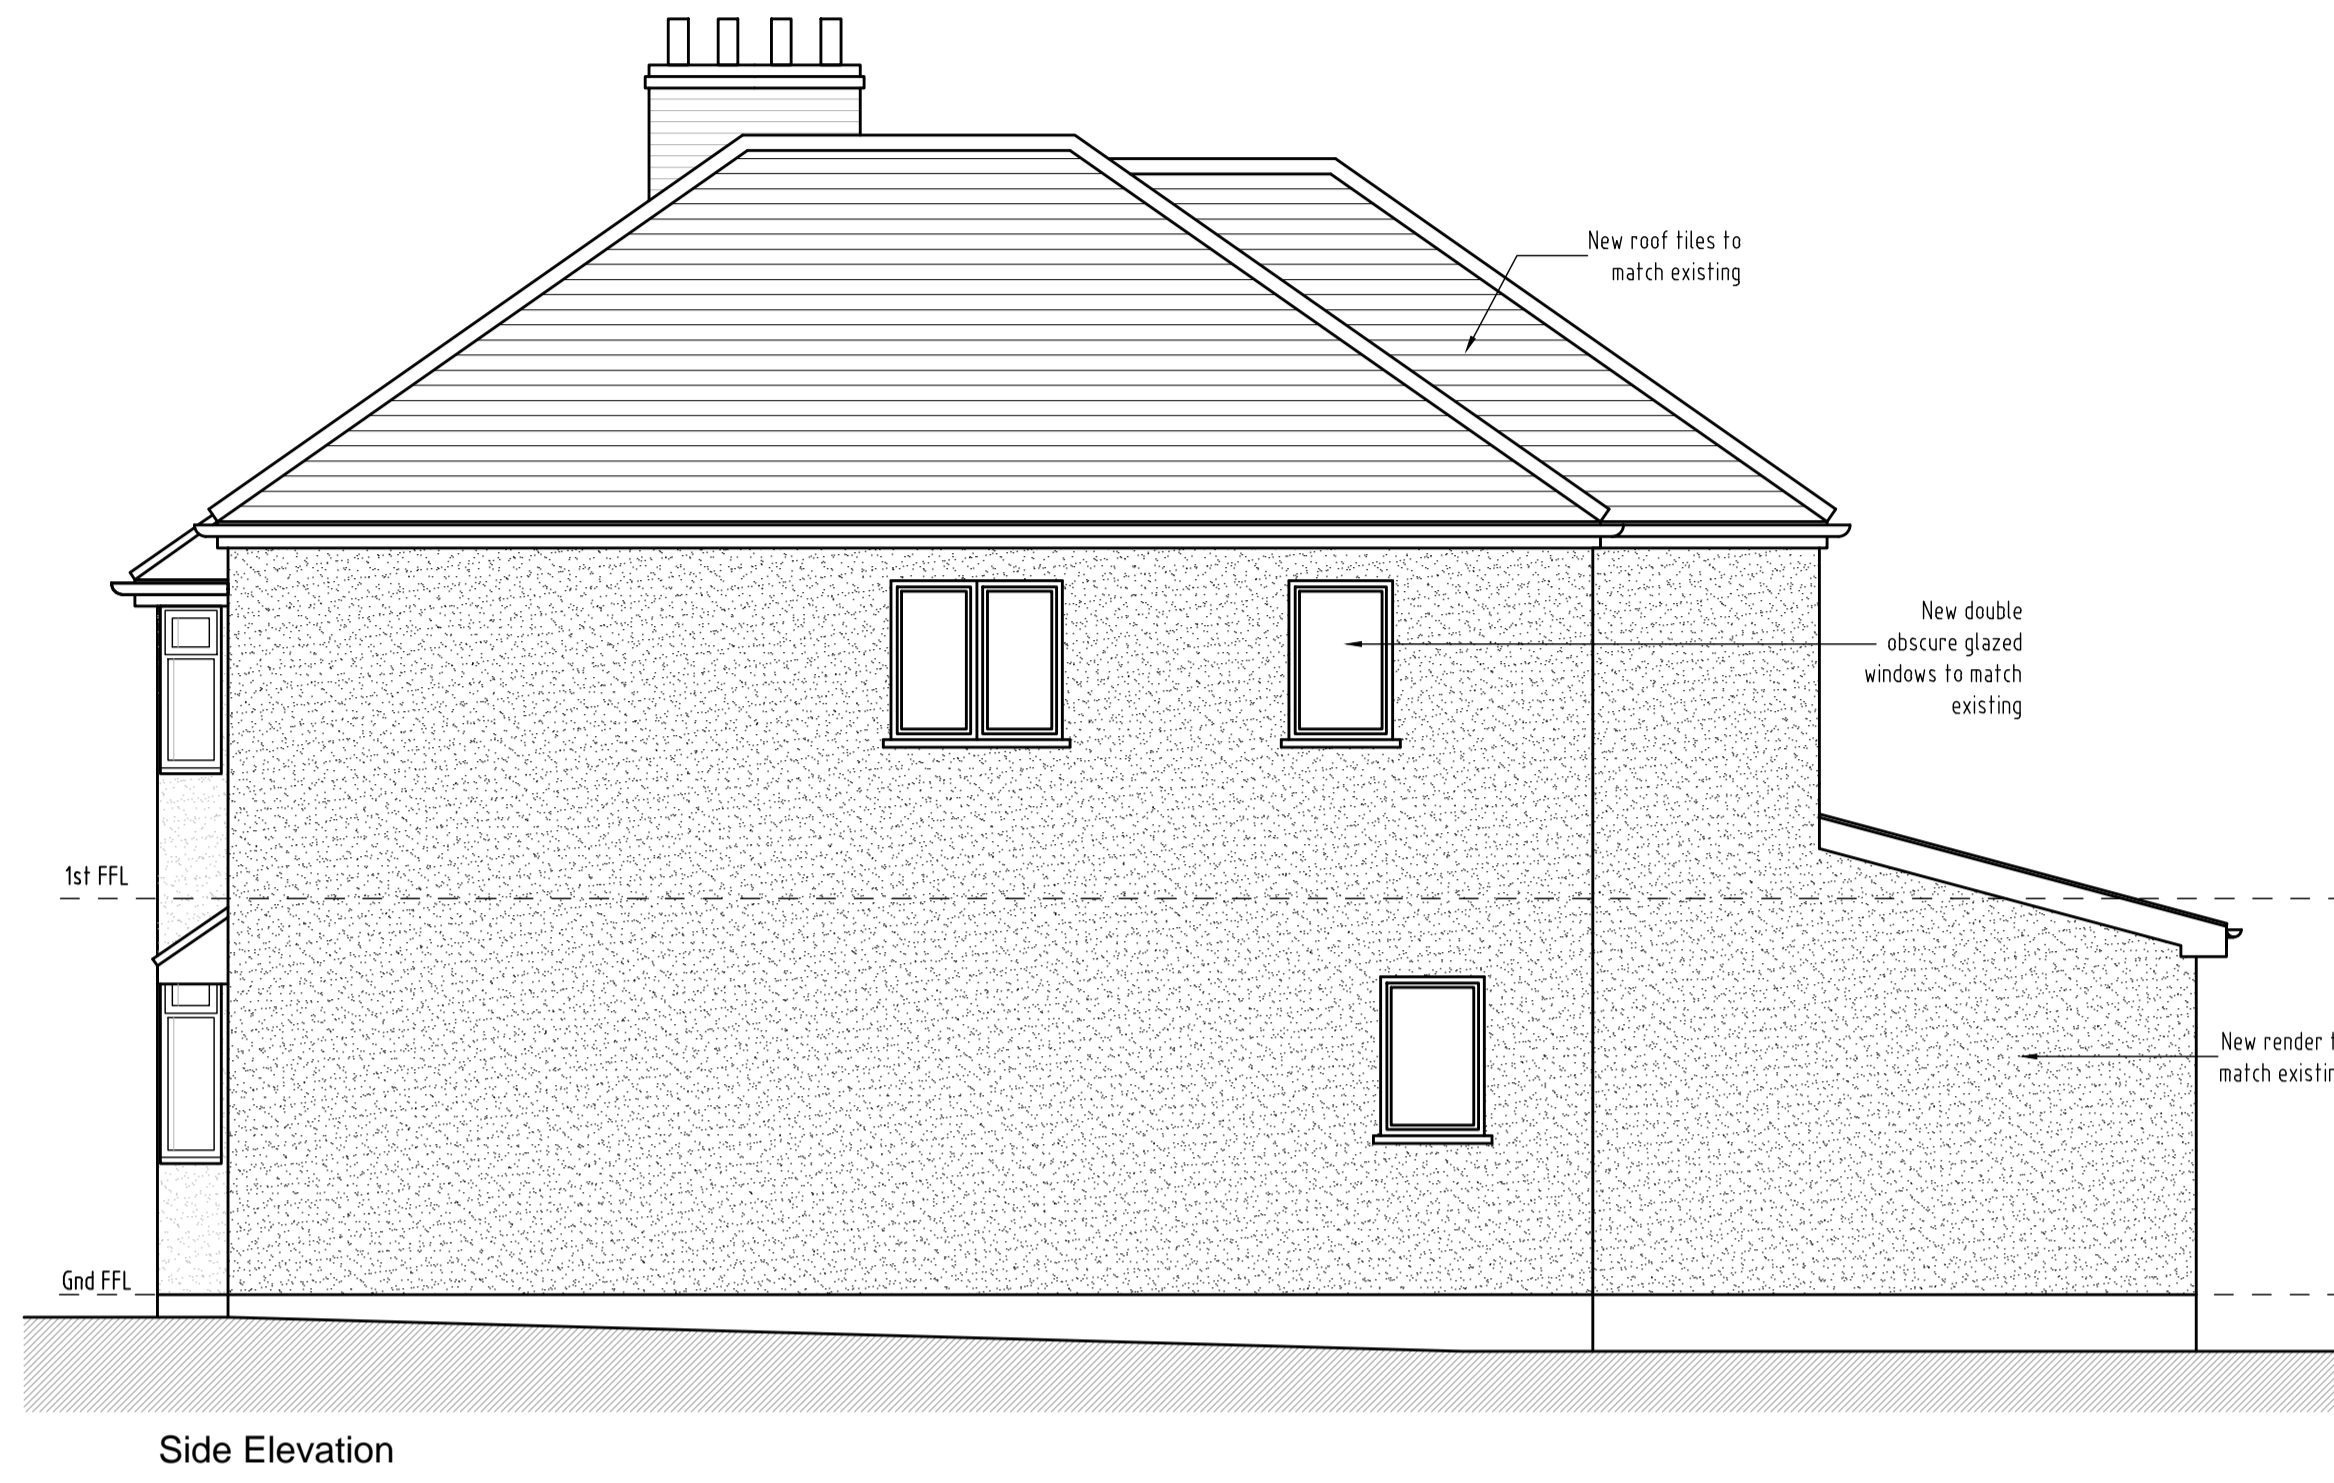


**Note:-**

- All dimensions where indicated are approximate and are for guidance purposes only. Actual dimensions should be checked on site.
- For proposed floor plans see drawing 2021/214 - 004.
- For proposed section see drawing 2021/214 - 006.
- Contractor to assume design responsibility under CDM2015.
- Note, all structural information noted should be checked against detailed structural engineers information / calculation sheets.

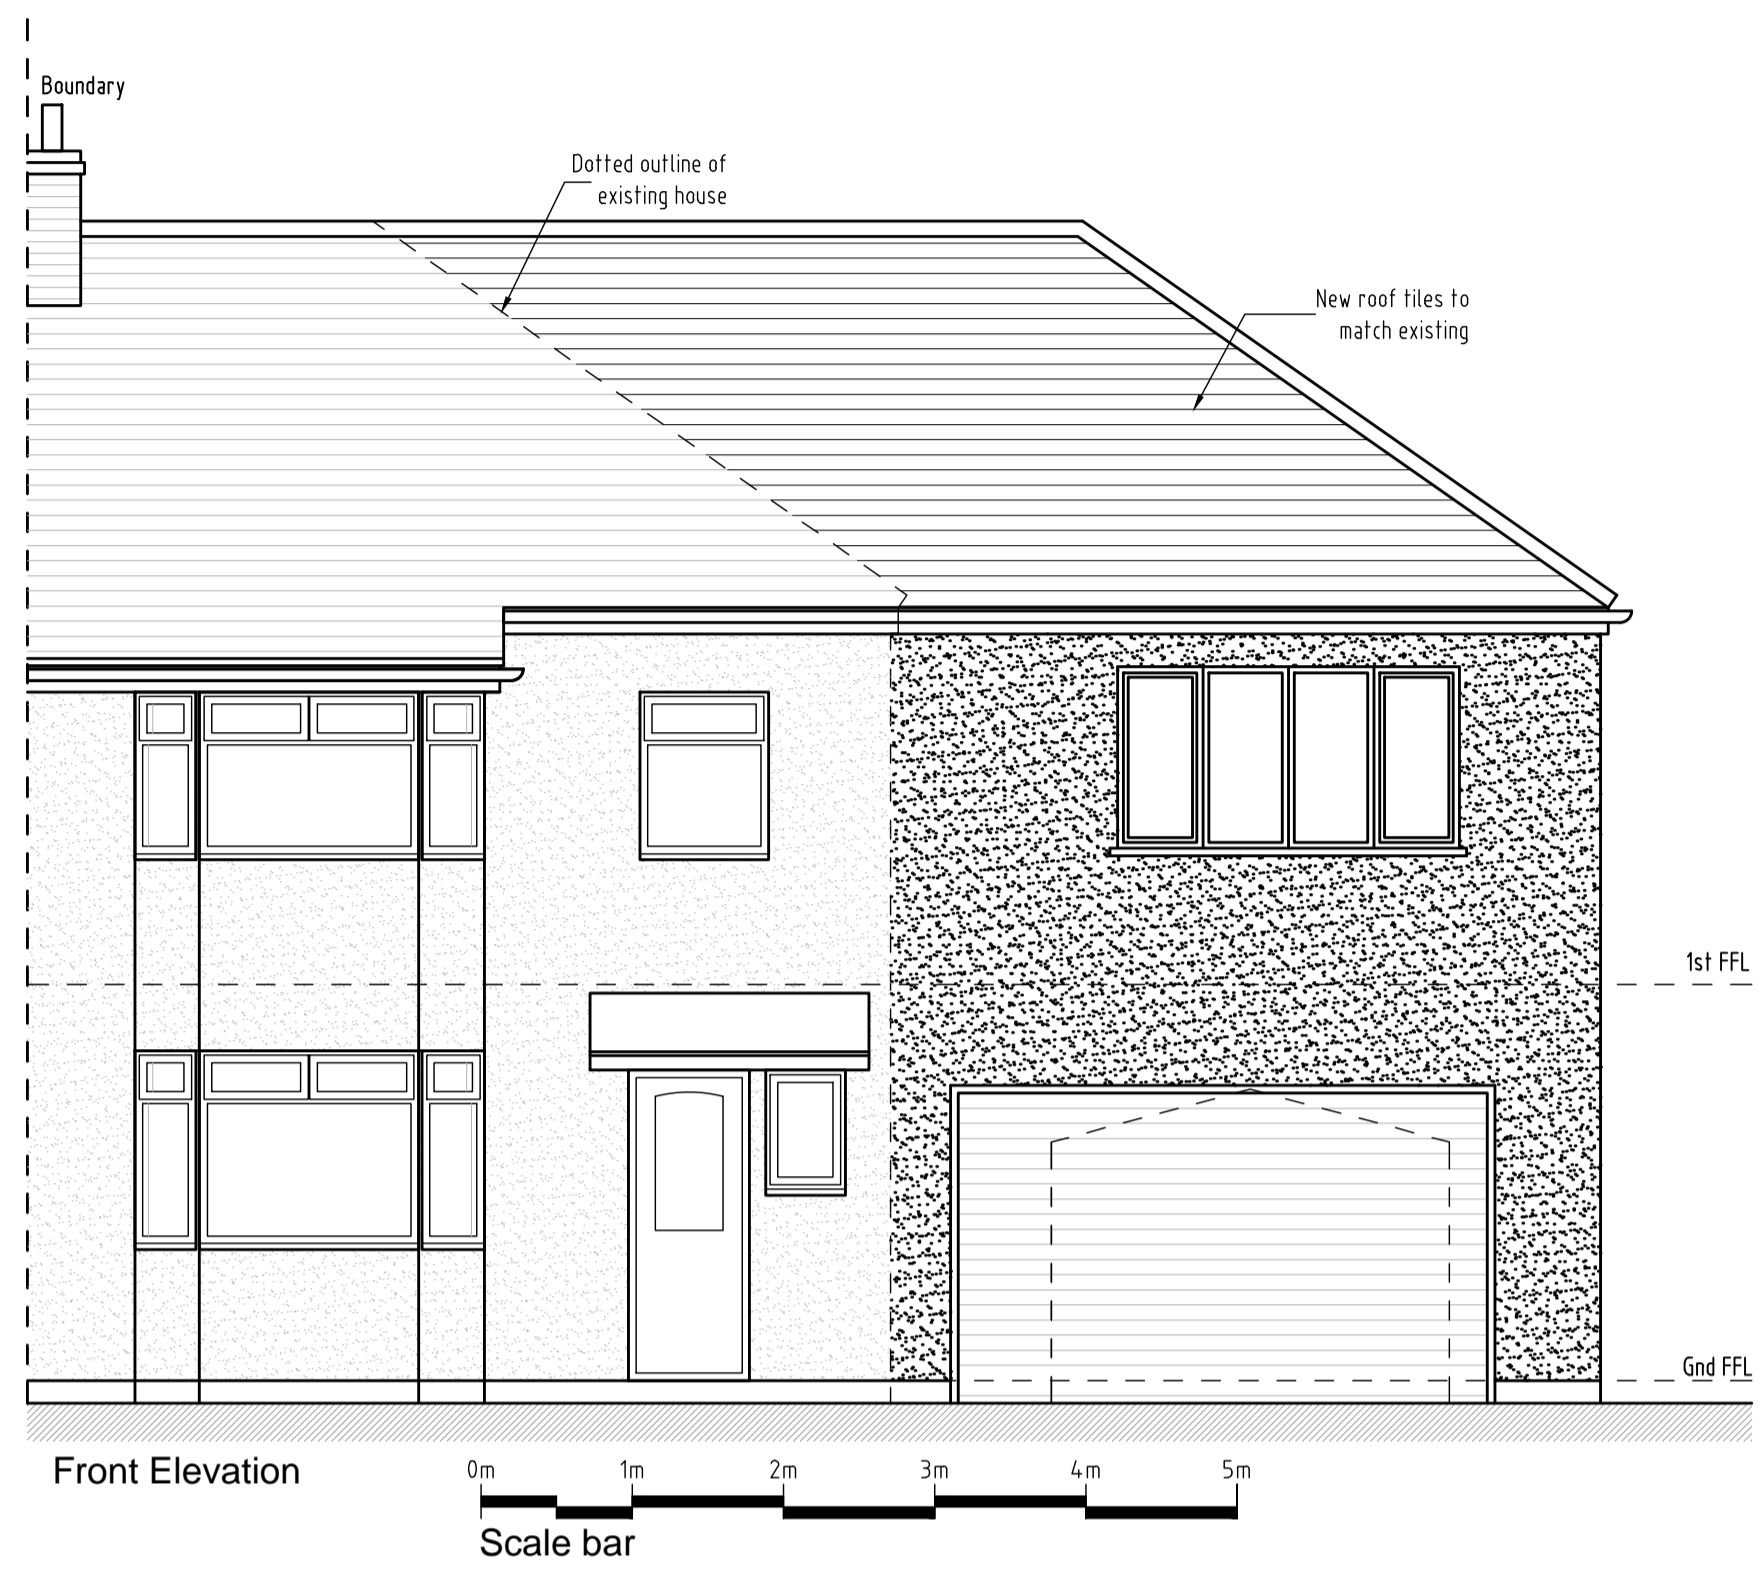

REV	DESCRIPTION	DATE	INT	CHKD
STATUS	FOR INFORMATION			

Client  
Gypsy Road Ltd

Project  
100 Gypsy Road, Welling,  
Kent. DA16 1JE

Title  
Proposed Elevations

Scale 1:50@A1	Date 06.09.21	Drawn N/A	Checked N/A
Project No: 2021/214	Drawing No. 005	Revision ~	