
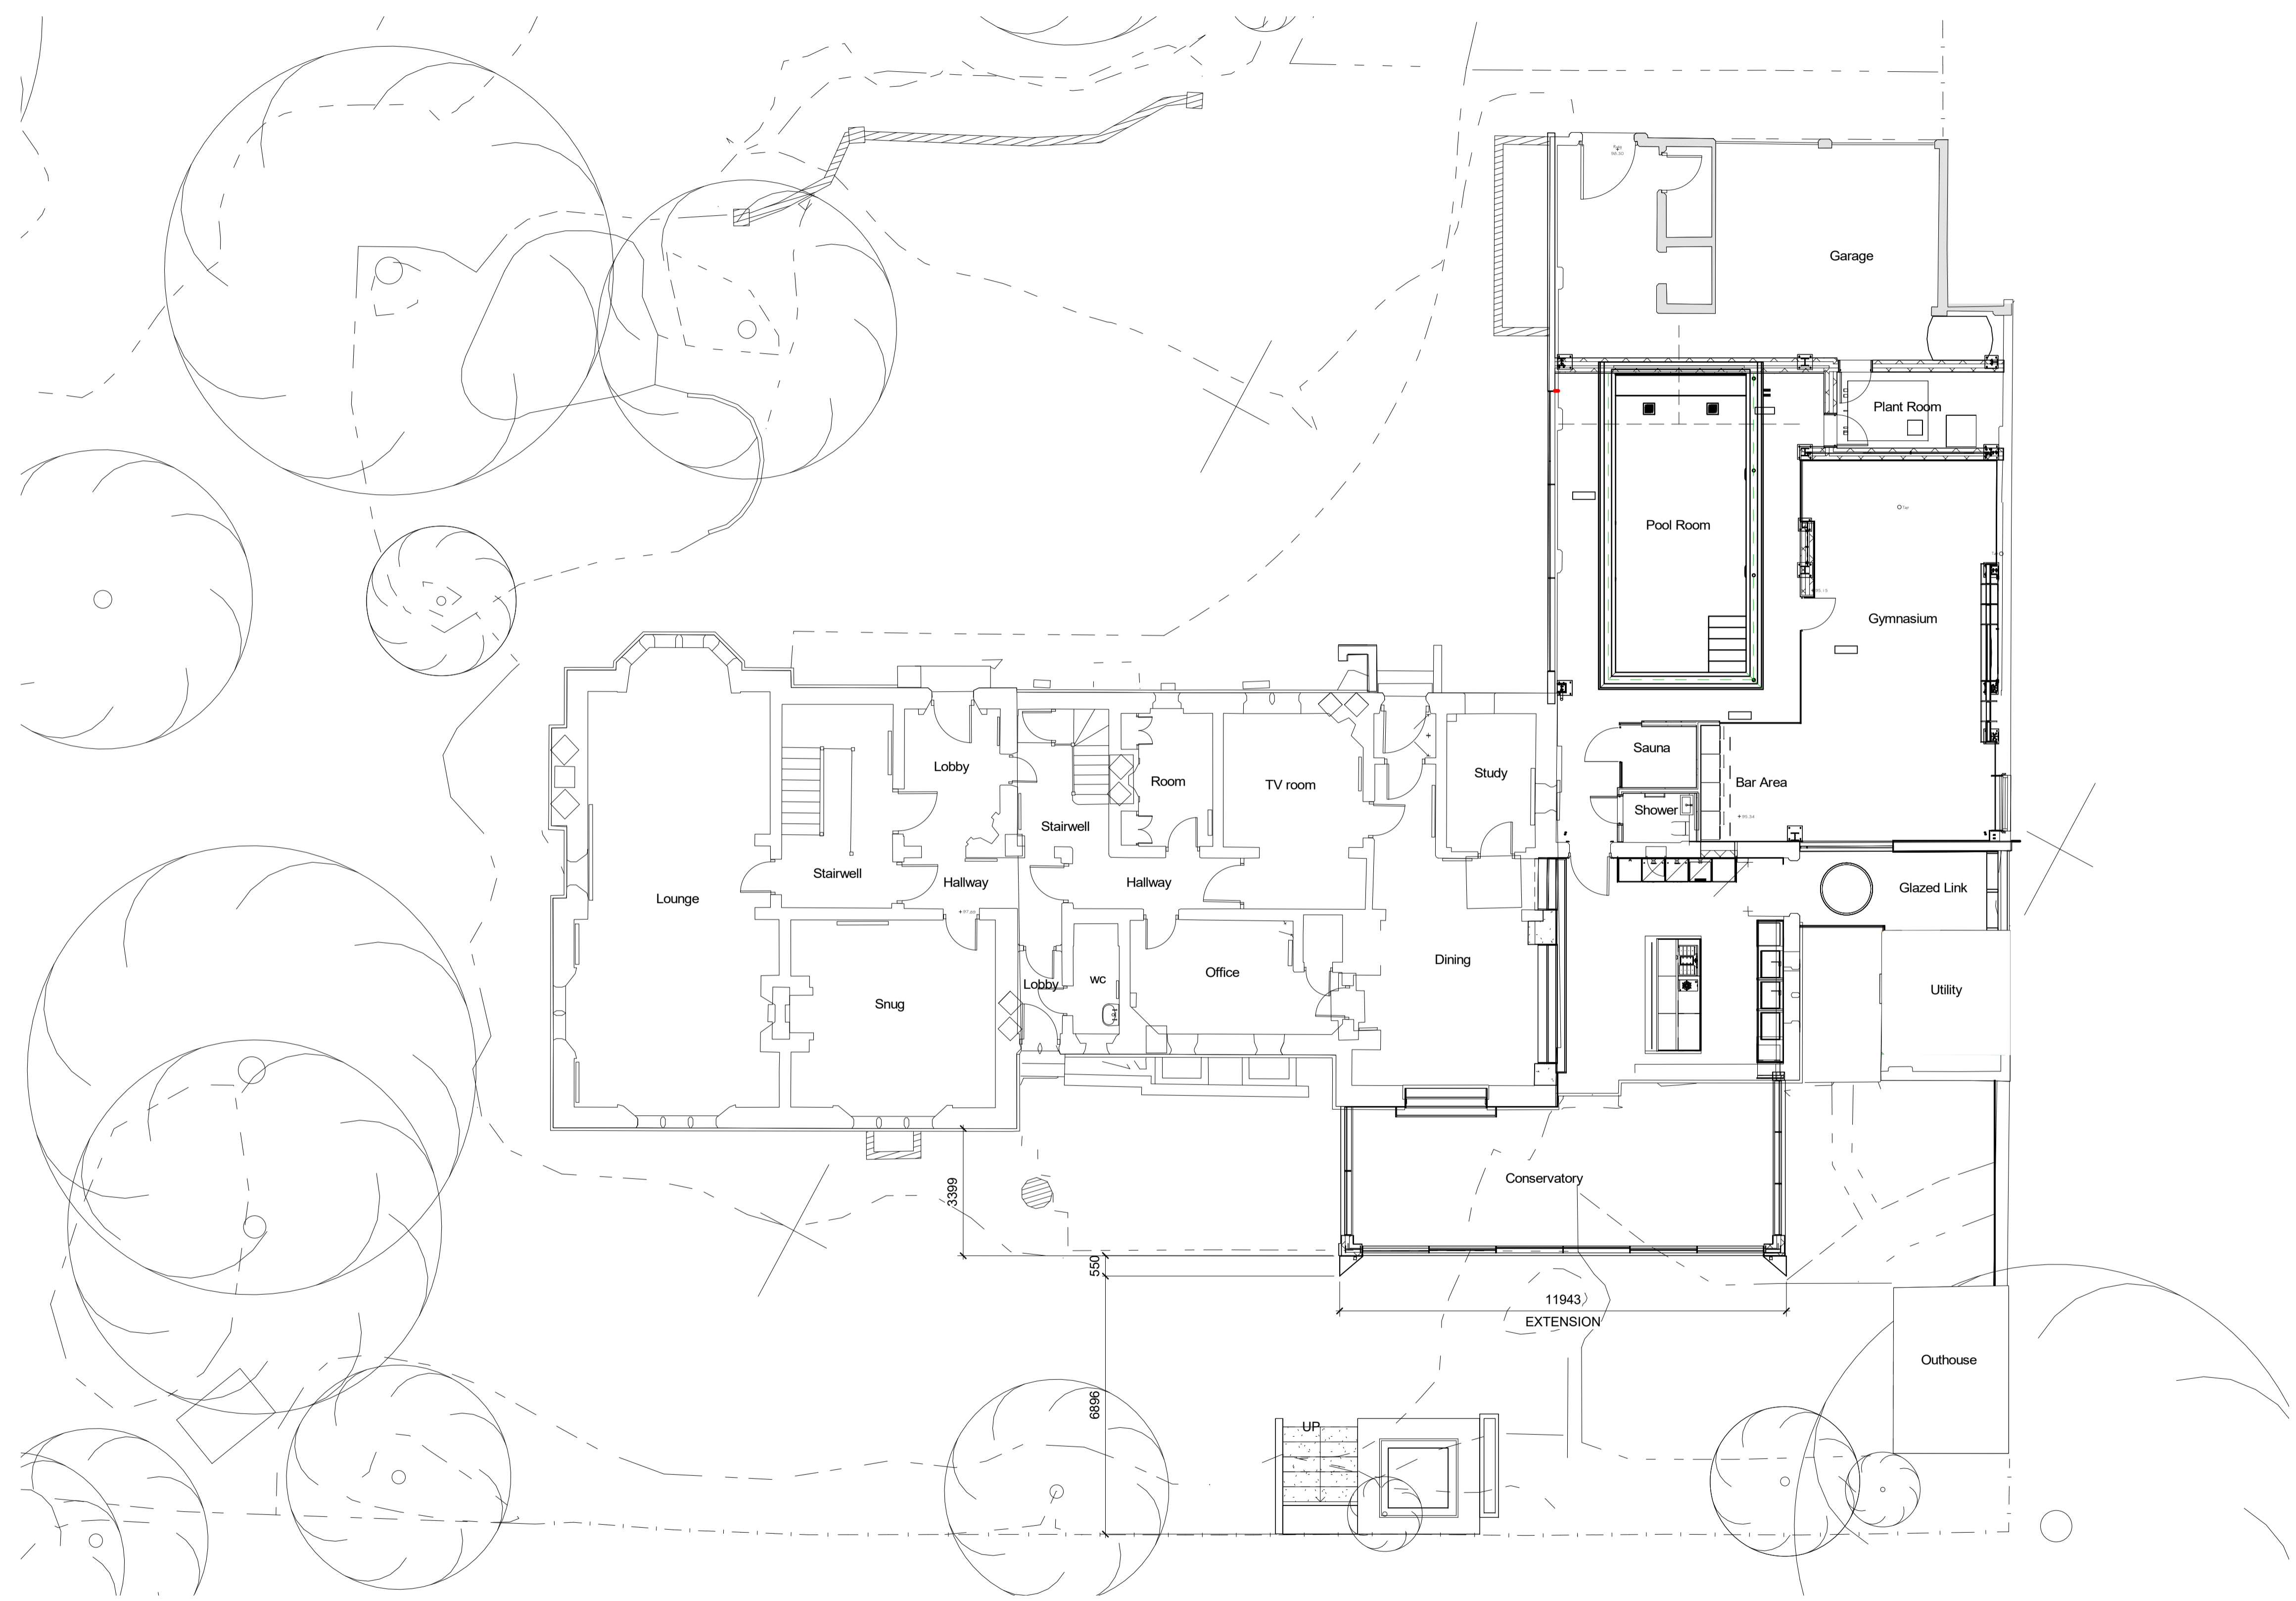
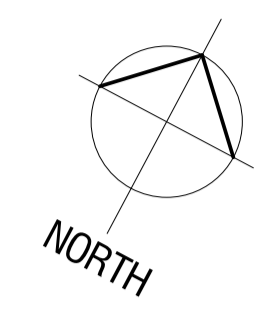


NOTES
 The copyright of this drawing and design is from TNM and must not be copied or reproduced without written consent.
 All dimensions to be checked and verified on site via a responsible contractor prior to commencement of any works.
 This drawing to be read in conjunction with the specification and other drawings. Do not scale to ascertain dimensions.

 

Proposed Ground Floor Plan Overall
 1 : 100

Rev	Detail of Change	Alt.	Date/Check
NC		1 : 100	A1
TR			
20-033	13.12.21		
04(ML)10			
PLANNING			

CLIENT NAME
 Mr & Mrs Brangwin

PROJECT NAME
 Proposed Alterations to Glebe House,
 Thorpe Constantine B79 0LL

DRAWING TITLE
 OVERALL GROUND FLOOR PLAN

Kings House & Cloisters
 Kings House
 St. Johns Square
 Wolverhampton
 WV2 4DT
 (01902) 907970

