
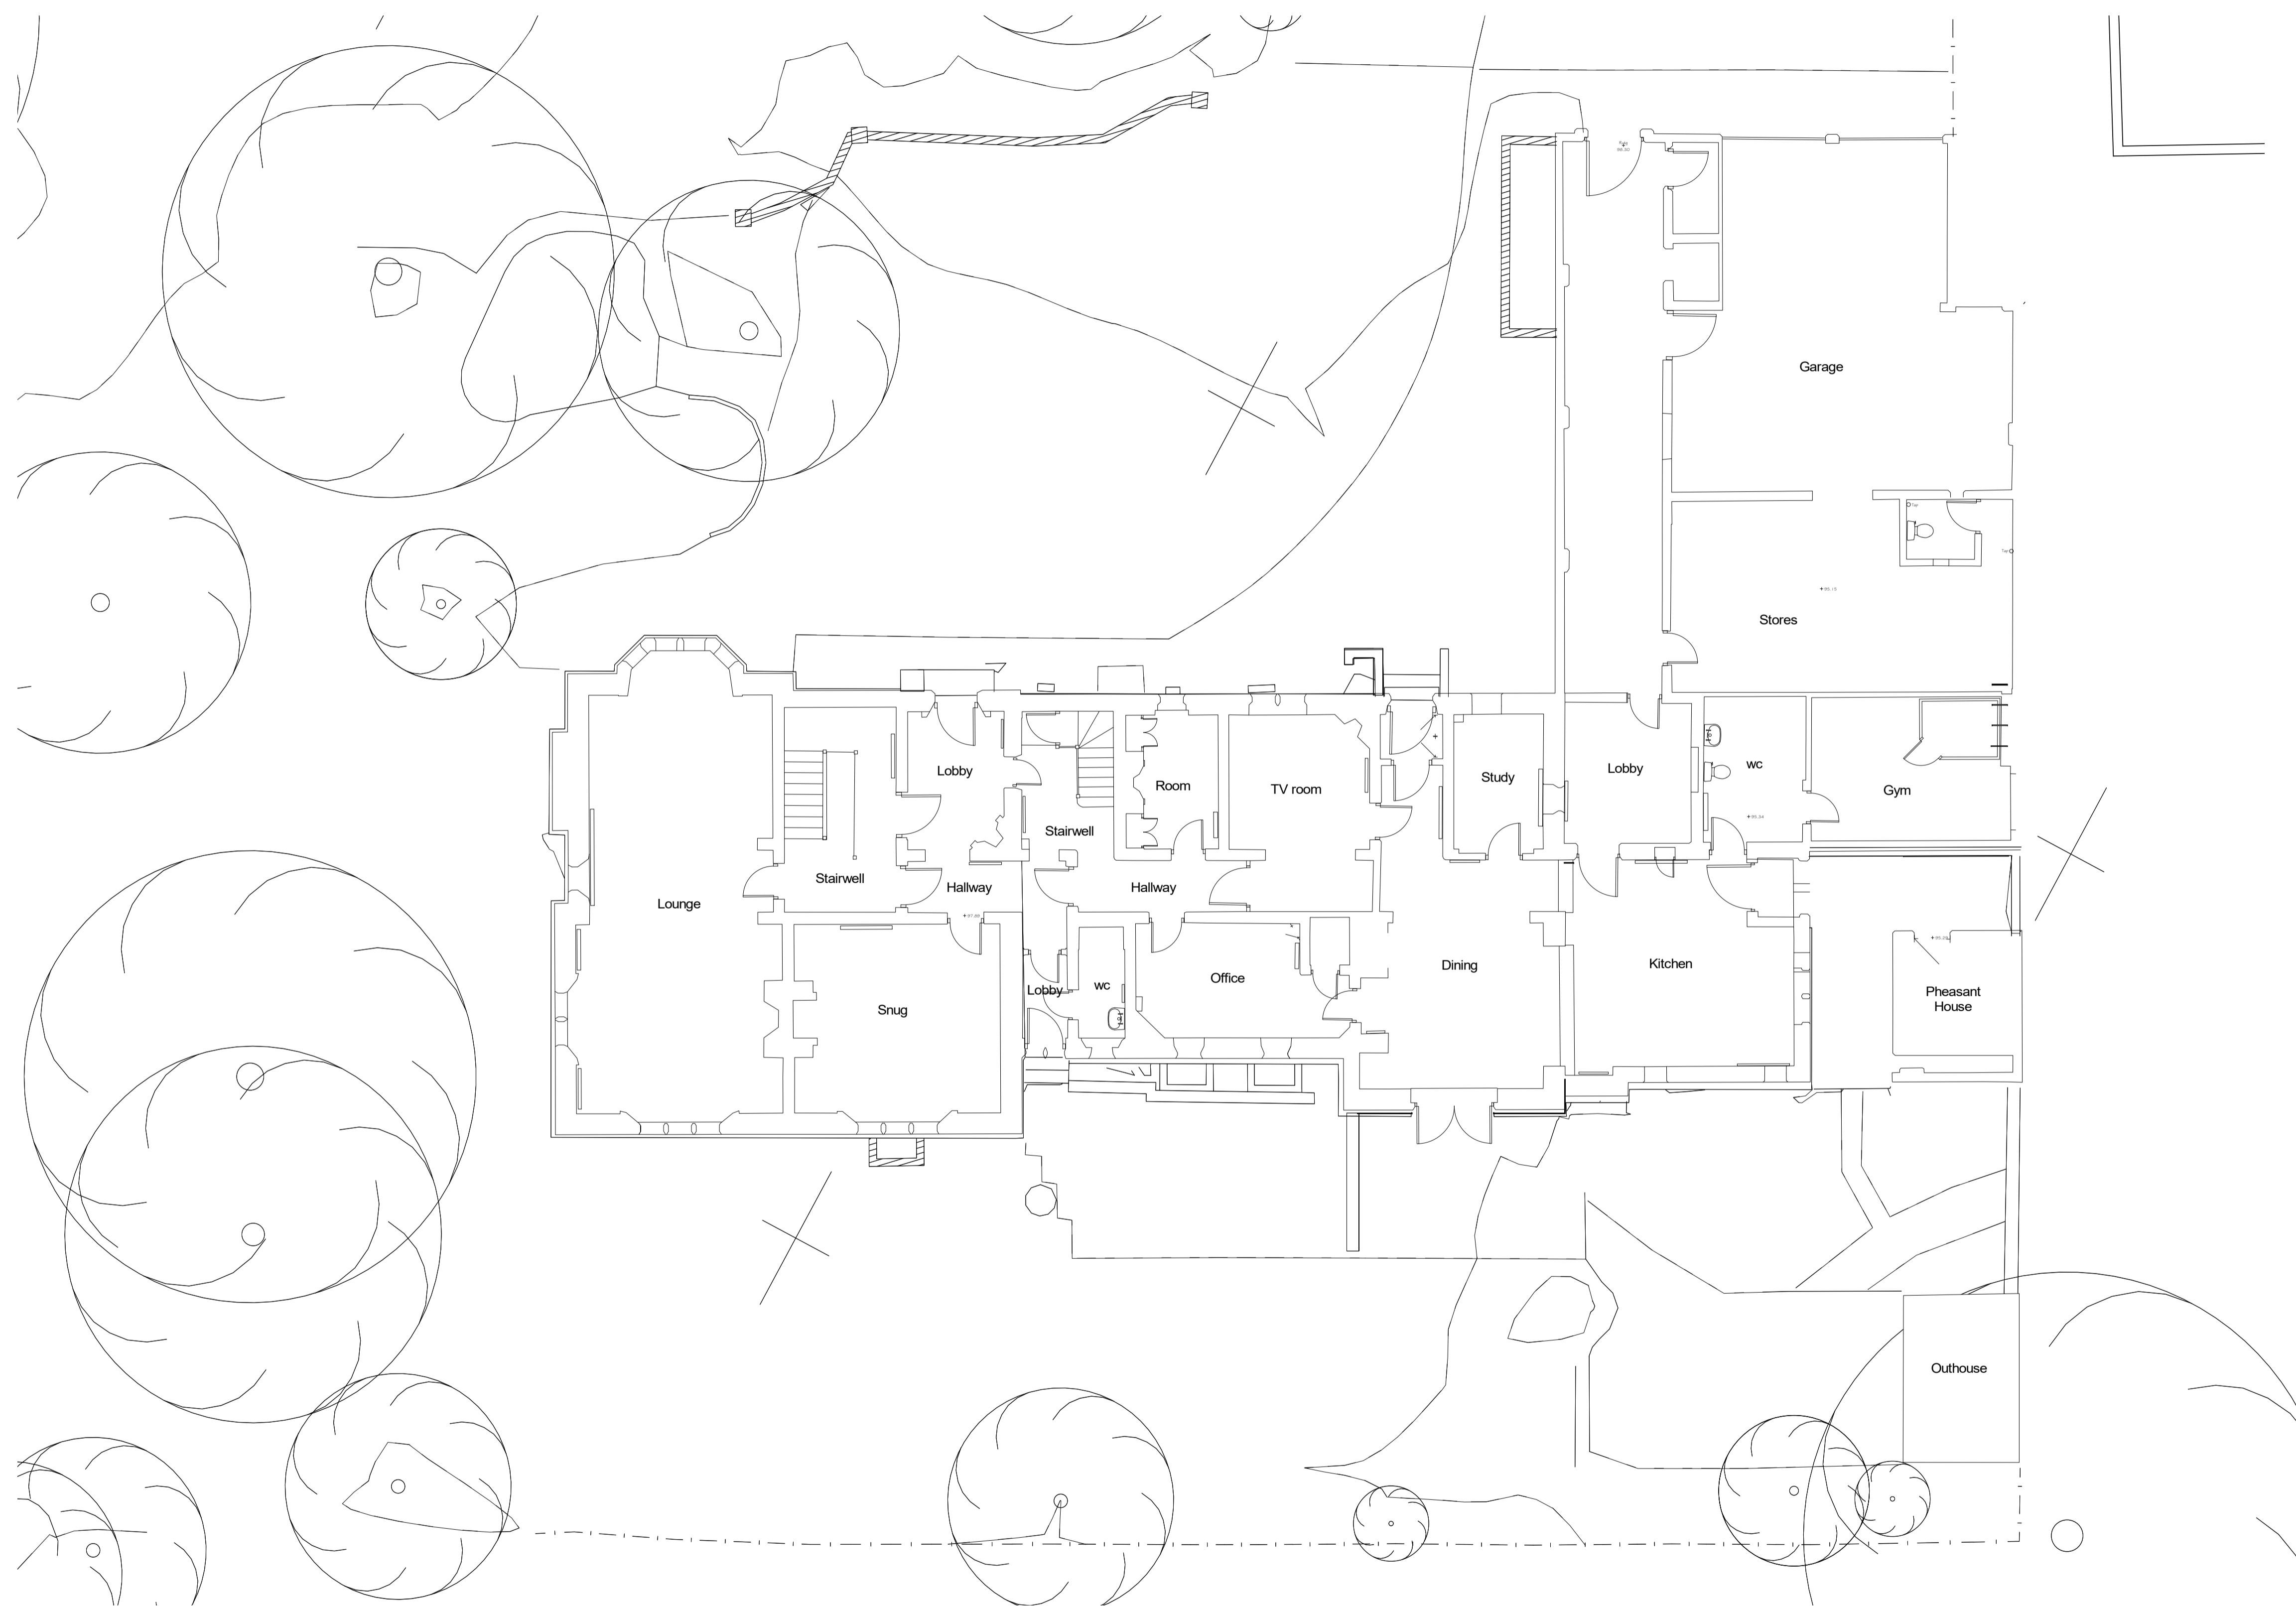
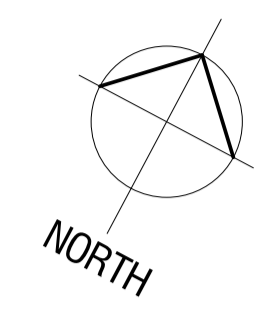


NOTES
 The copyright of this drawing and design is from T&M and must not be copied or reproduced without written consent.
 All dimensions to be checked and verified on site via a responsible contractor prior to commencement of any works.
 This drawing to be read in conjunction with the specification and other drawings.
 Do not scale to ascertain dimensions.

 

Existing Ground Floor Plan Overall
 1 : 100

Rev	Detail of Change	Alt.	Date/Check
NC		1 : 100	A1
TR			
20-033	13.12.21		
04(ML)11			
DRAWING TITLE		PLANNING	
EXISTING GROUND FLOOR PLAN			

Kings House & Cloisters
 Kings House
 St. Johns Square
 Wolverhampton
 WV2 4DT
 (01902) 907970

