




ALL DIMENSIONS TO BE CHECKED ON SITE AND ANY DISCREPANCIES AND ADJUSTMENTS TO BE NOTED AND PASSED TO THE CONTRACT ADMINISTRATOR FOR FURTHER INSTRUCTIONS. IF IN DOUBT ASK.

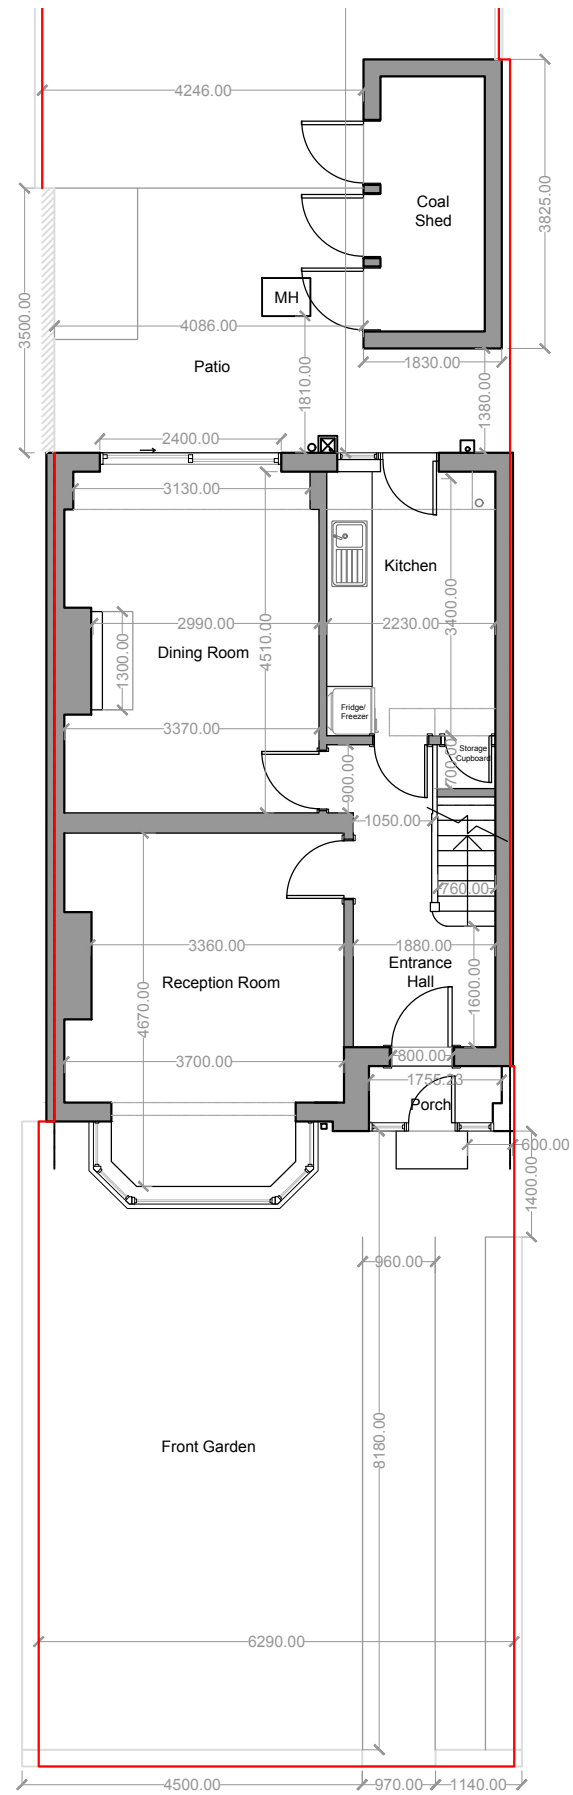


Existing Ground Floor Plan

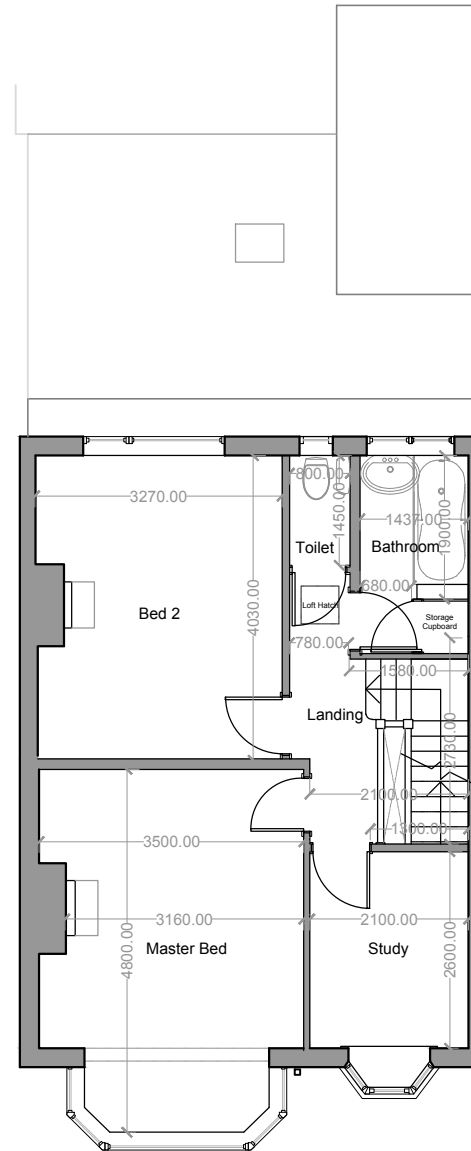

Existing First Floor Plan

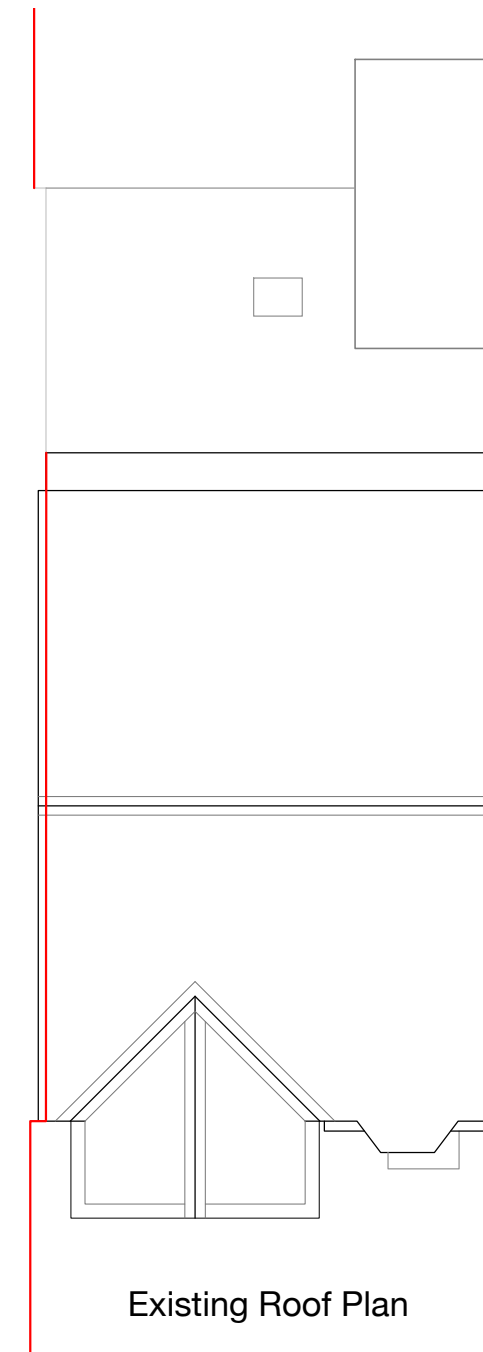

Existing Roof Plan

 

FOR PLANNING PERMISSION

Rev.No.	Revision	Date

2PM London Ltd



Job Title
 Extension, Alterations and Internal Reconfiguration Works to 115 Arlington Road London, N14 5BA

Client
 Ms Mandy CHE

Drawing Title
 Existing Ground, First Floor & Roof Plans

Scale 1:100 @A3	Date DEC 2021	Checked --	Drawn RR
Dwg No. 004-SV-01	Rev. 00	FILEPATH	